
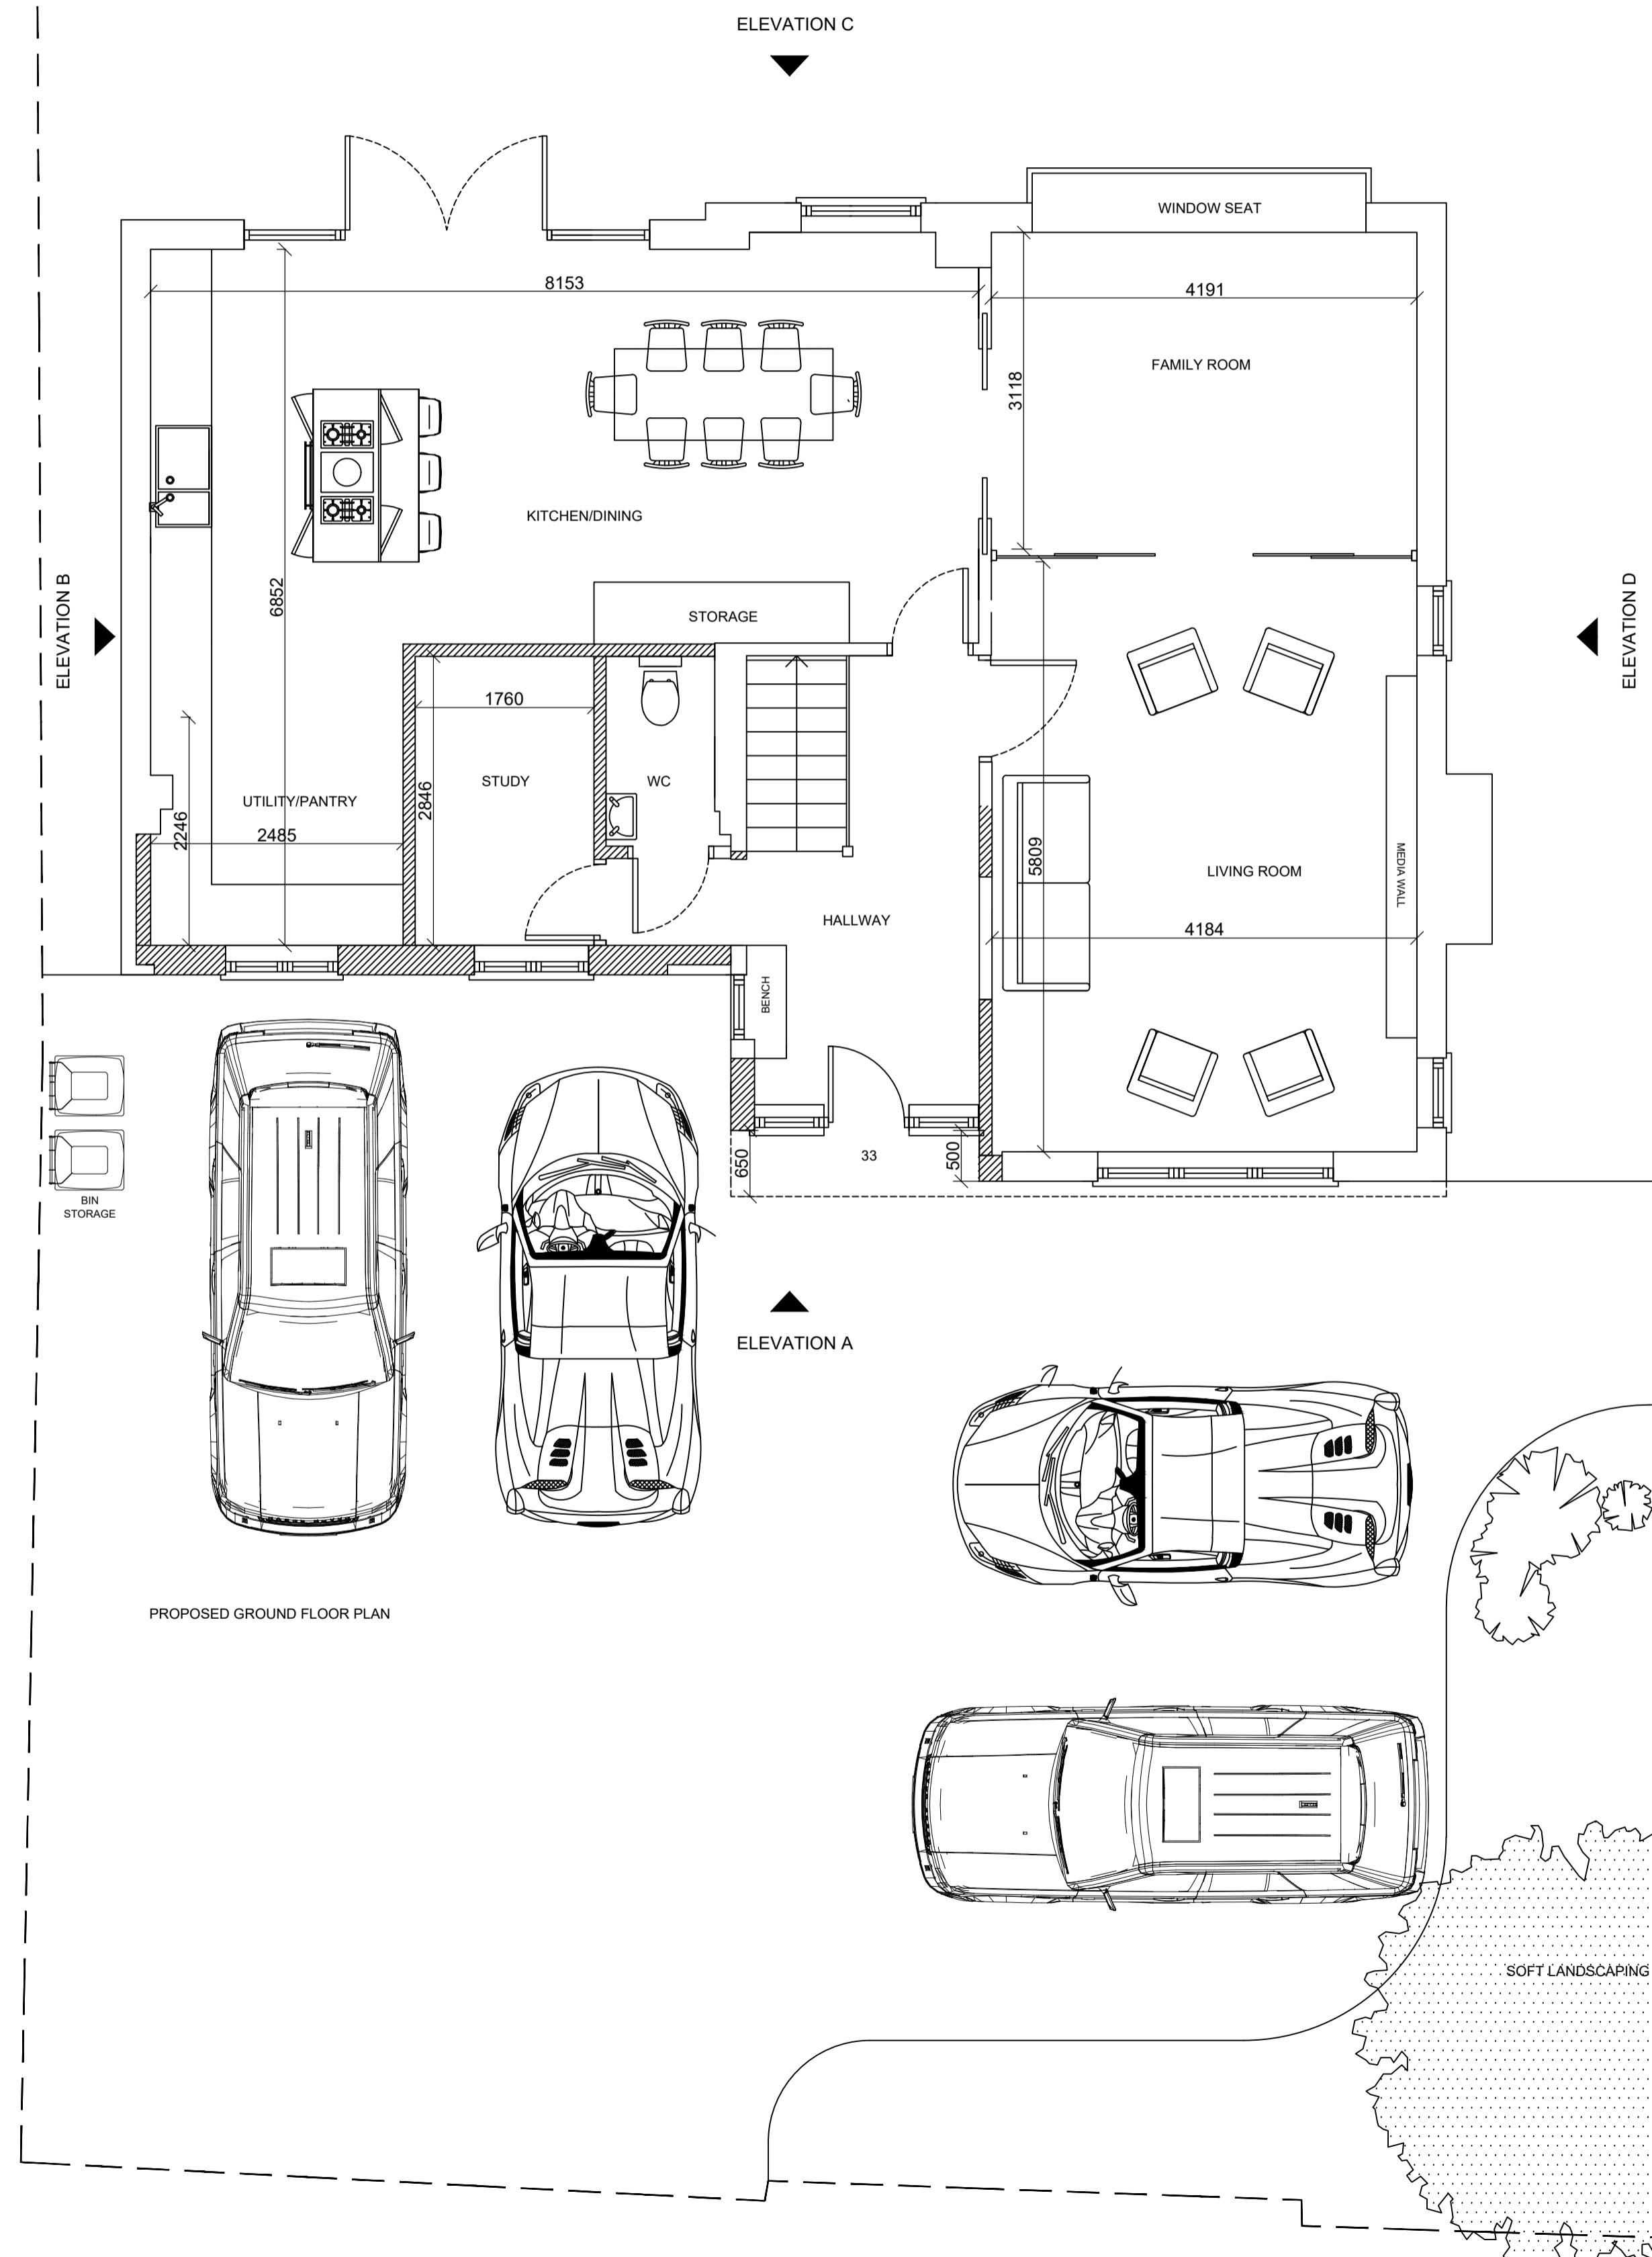


General Notes

© ABAY ARCHITECTURE RIBA

All dimensions and levels to be checked on site and any discrepancies to be reported to the architect before construction.

Written dimensions to be taken in preference to scaled dimensions.

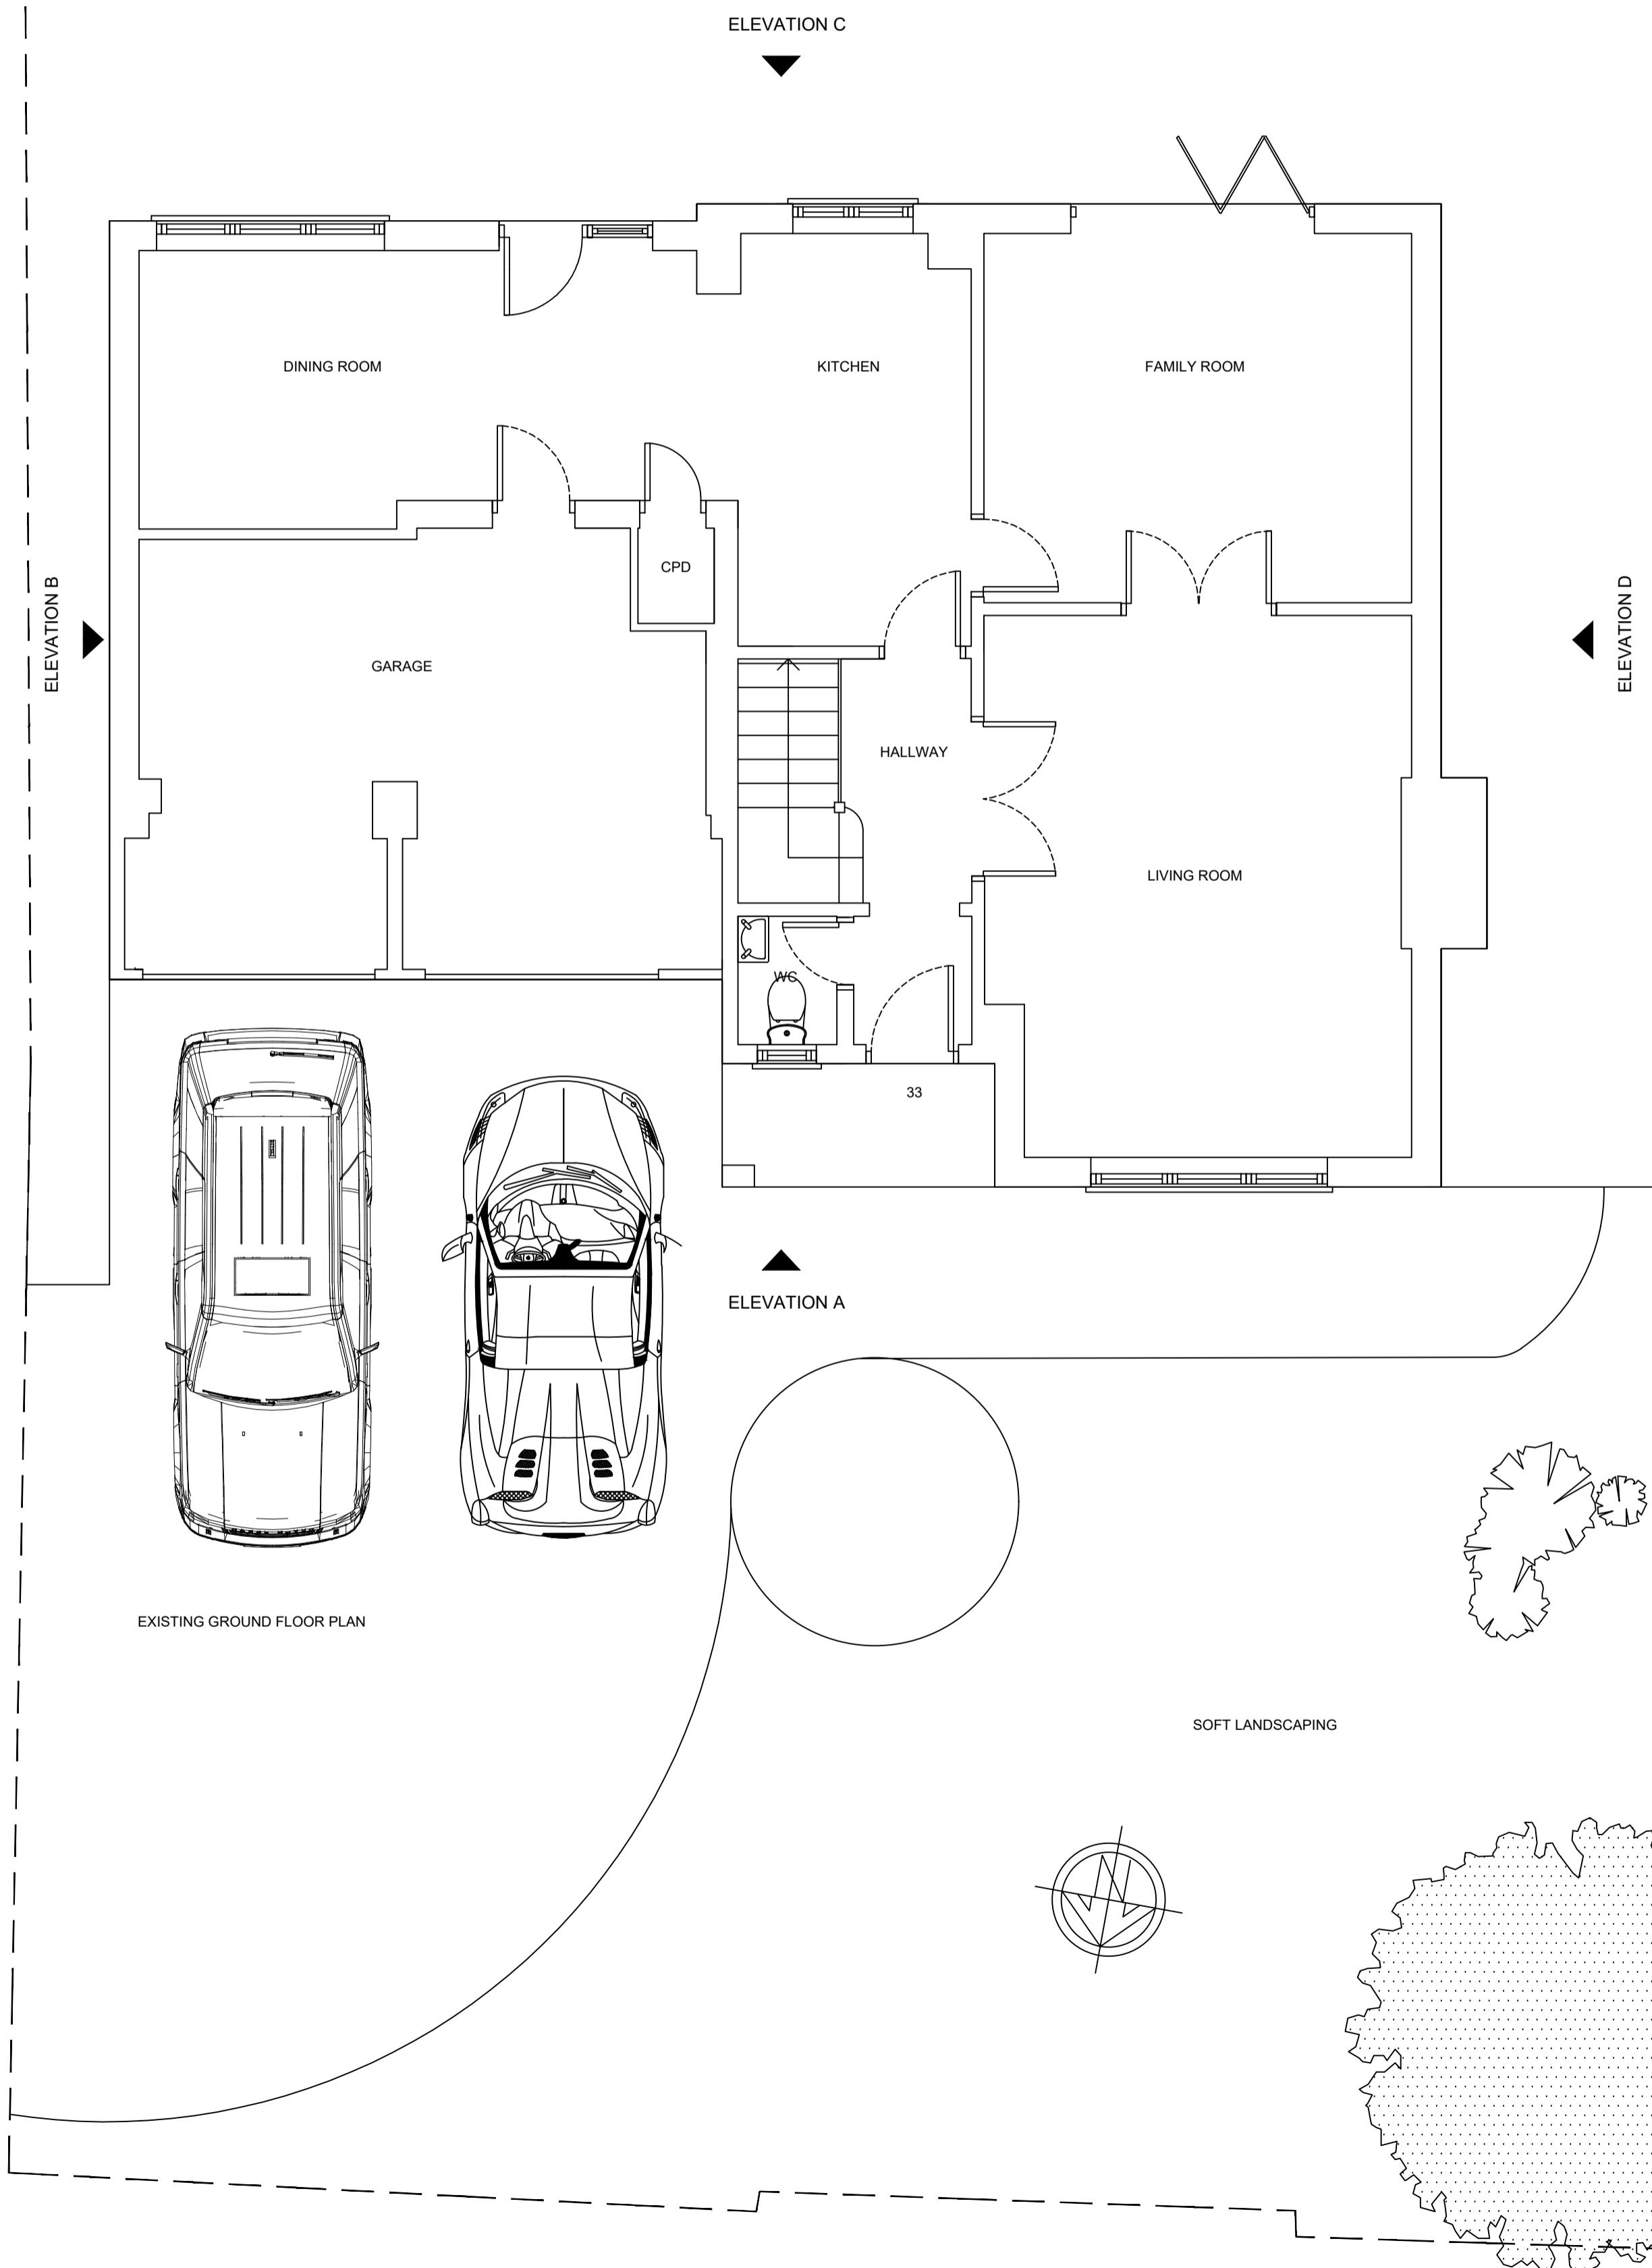

CLIENT

MR & MRS TAILOR
33 COURTLANDS CLOSE
RUISLIP
HA4 8AX

PROJECT

EXISTING & PROPOSED
GROUND FLOOR PLAN

DATE

26.06.23

SCALE

1:50 @ A1

DRAWN

NA

REV

DRAWING NUMBER
1419-P-002

Neha Abayawardana RIBA
abay.architecture@yahoo.com

ABAY ARCHITECTURE