

General Notes


© ABAY ARCHITECTURE RIBA

All dimensions and levels to be checked on site and any discrepancies to be reported to the architect before construction.

Written dimensions to be taken in preference to scaled dimensions.



PROPOSED FRONT ELEVATION

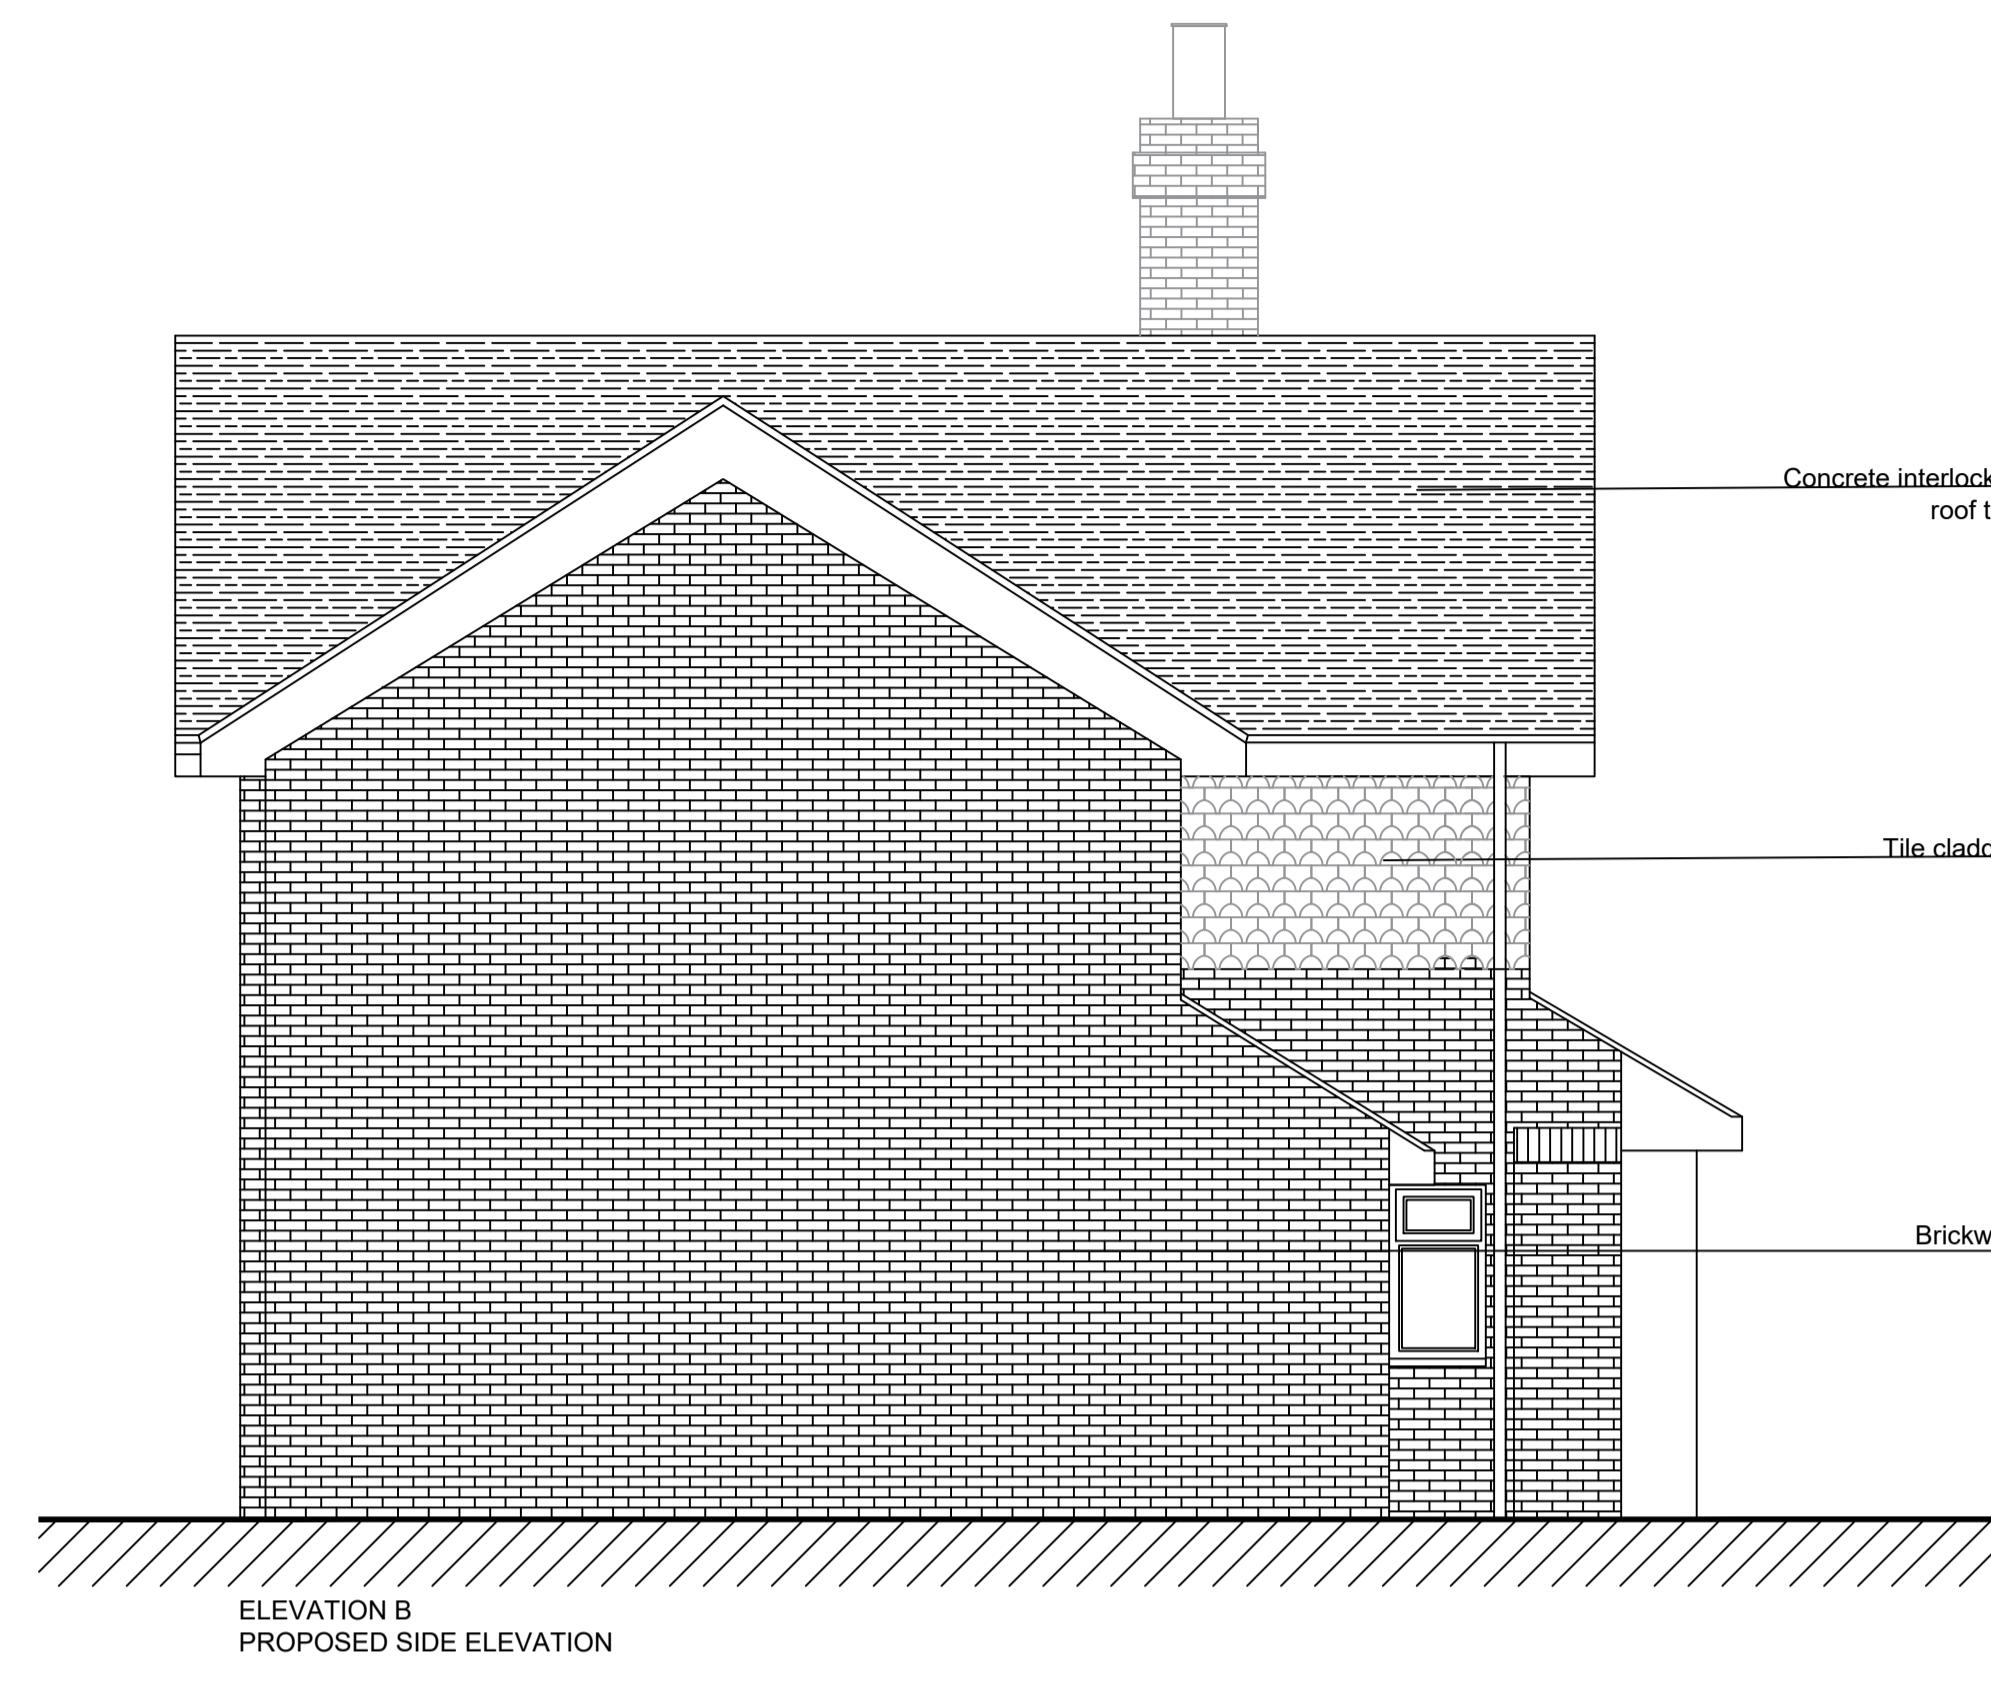

ELEVATION B
PROPOSED SIDE ELEVATION

Rev	Date	Amendment
-----	------	-----------

CLIENT

MR & MRS TAILOR
33 COURTLANDS CLOSE
RUISLIP
HA4 8AX

PROJECT

PROPOSED
ELEVATIONS

DATE
26.06.23

SCALE
1:50 @ A1

DRAWN
NA


REV

DRAWING NUMBER
1419-P-006

ABAY ARCHITECTURE



ELEVATION C
PROPOSED REAR ELEVATION

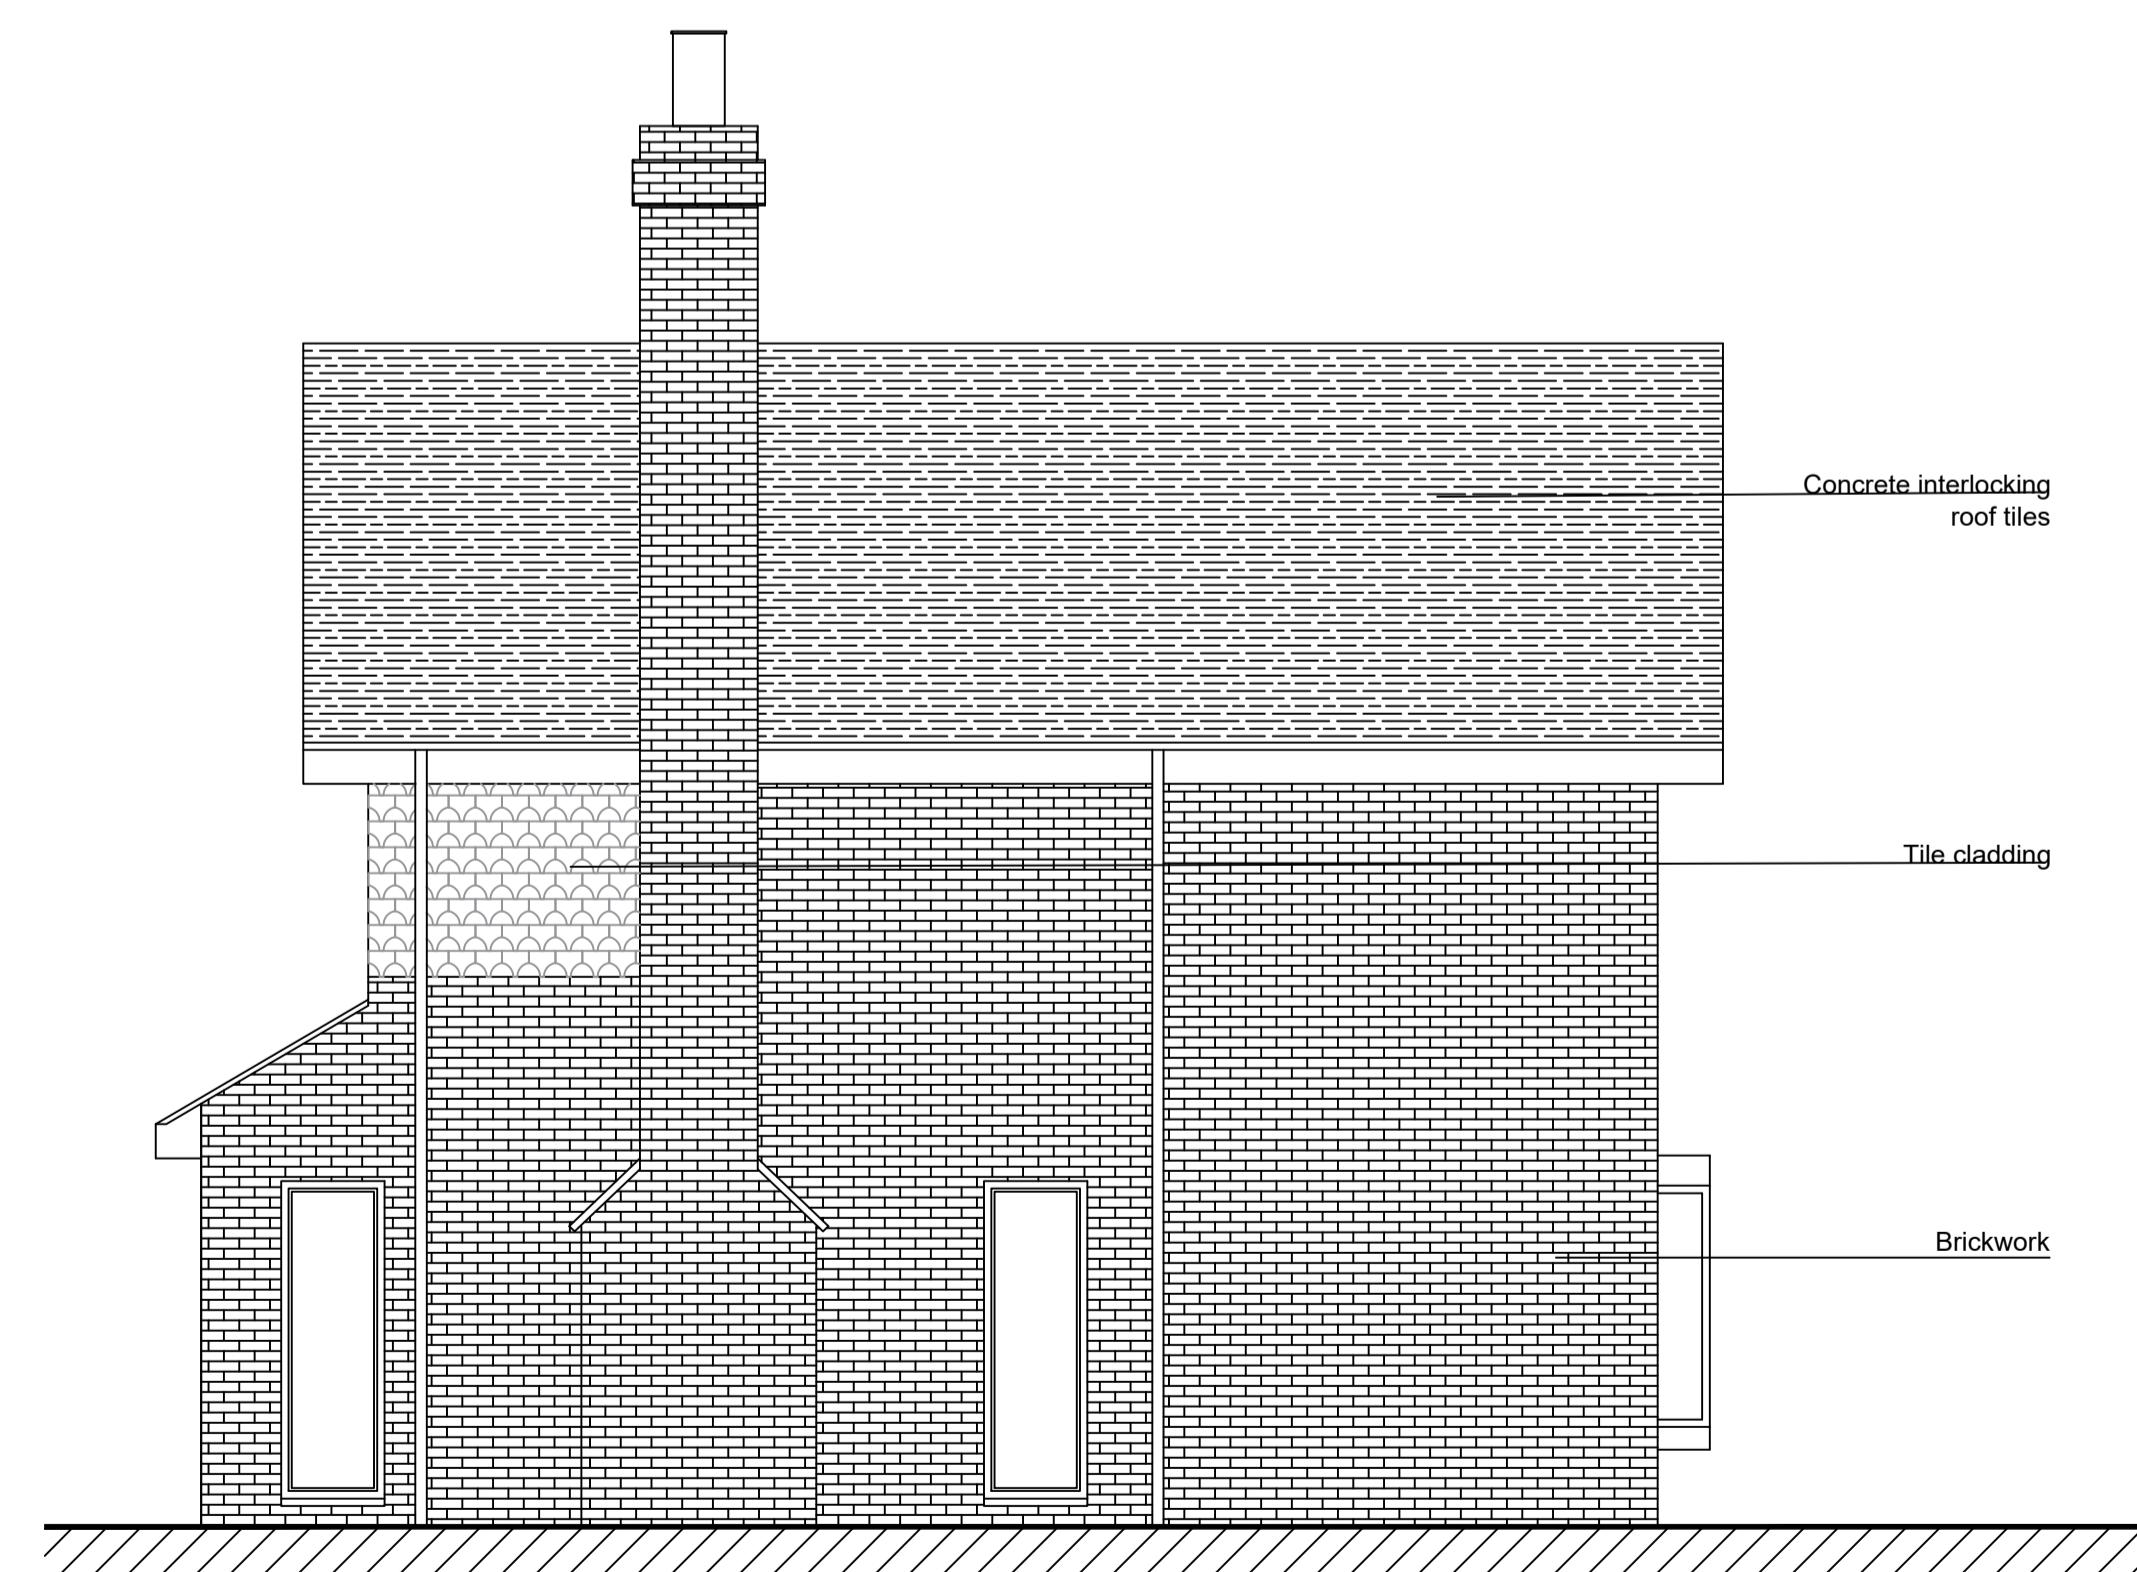

ELEVATION D
PROPOSED SIDE ELEVATION