

+8.2
ROOF

+5.2
ATTIC

+2.600
FIRST

±0
GROUND

-2.700
BASEMENT



PROPOSED

EAST ELEVATION

1:50


+8.2
ROOF

+5.2
ATTIC

+2.600
FIRST

±0
GROUND


-2.700
BASEMENT

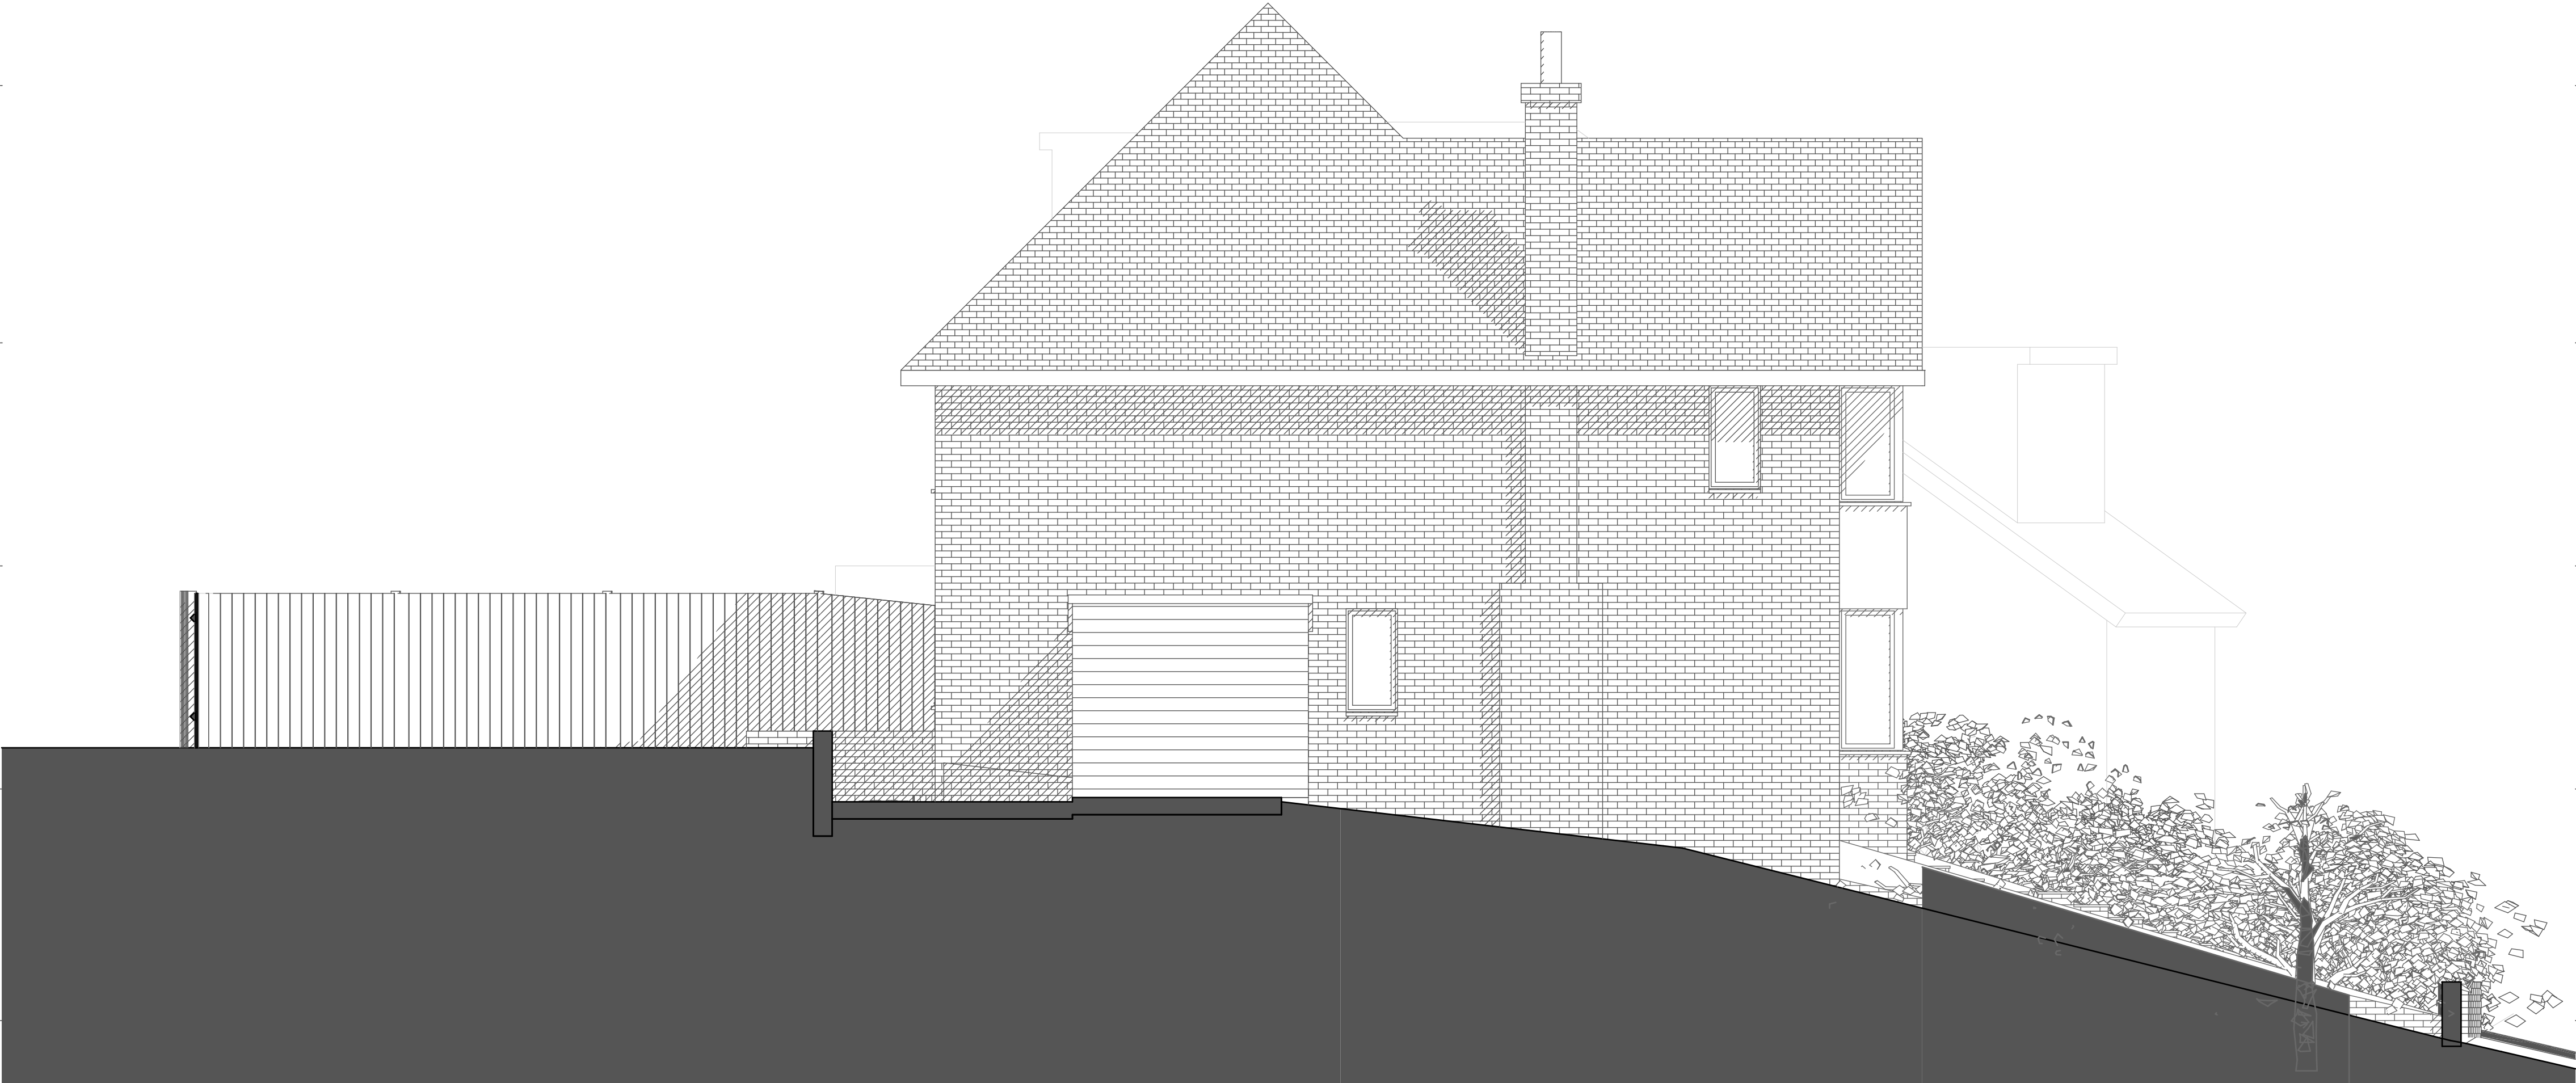

PROPOSED


WEST ELEVATION

1:50

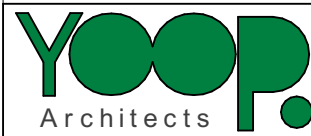

Office 128, 28A Church Road, Stanmore,
Middlesex, HA7 4AW, England
020 8954 6291
studio@yooparchitects.co.uk

Notes
This drawing is copyright of YOOP Architects.
Drawing for planning purposes, not construction

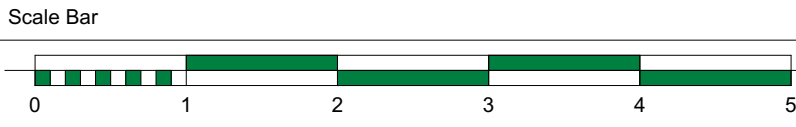

Scale
1:50 @A1
1:100 @A3

Purpose of Issue
PLANNING 2

Date of Issue
Friday, 29 September 2023

Project
Extension & Refurbishment
15 Wieland Road, Northwood, HA6 3QZ

Project No.
2023/043

Layout Title
PROPOSED SIDE ELEVATIONS

Drawing Number
043/PR/208

Revision
A