

+8.2
ROOF

+5.2
ATTIC

+2.6
FIRST

+0.0
GROUND

-2.7
BASEMENT



+8.2
ROOF

+5.2
ATTIC

+2.6
FIRST

+0.0
GROUND

-2.7
BASEMENT

EXISTING

EAST ELEVATION

1:50


+8.2
ROOF

+5.2
ATTIC

+2.6
FIRST

+0.0
GROUND

-2.7
BASEMENT

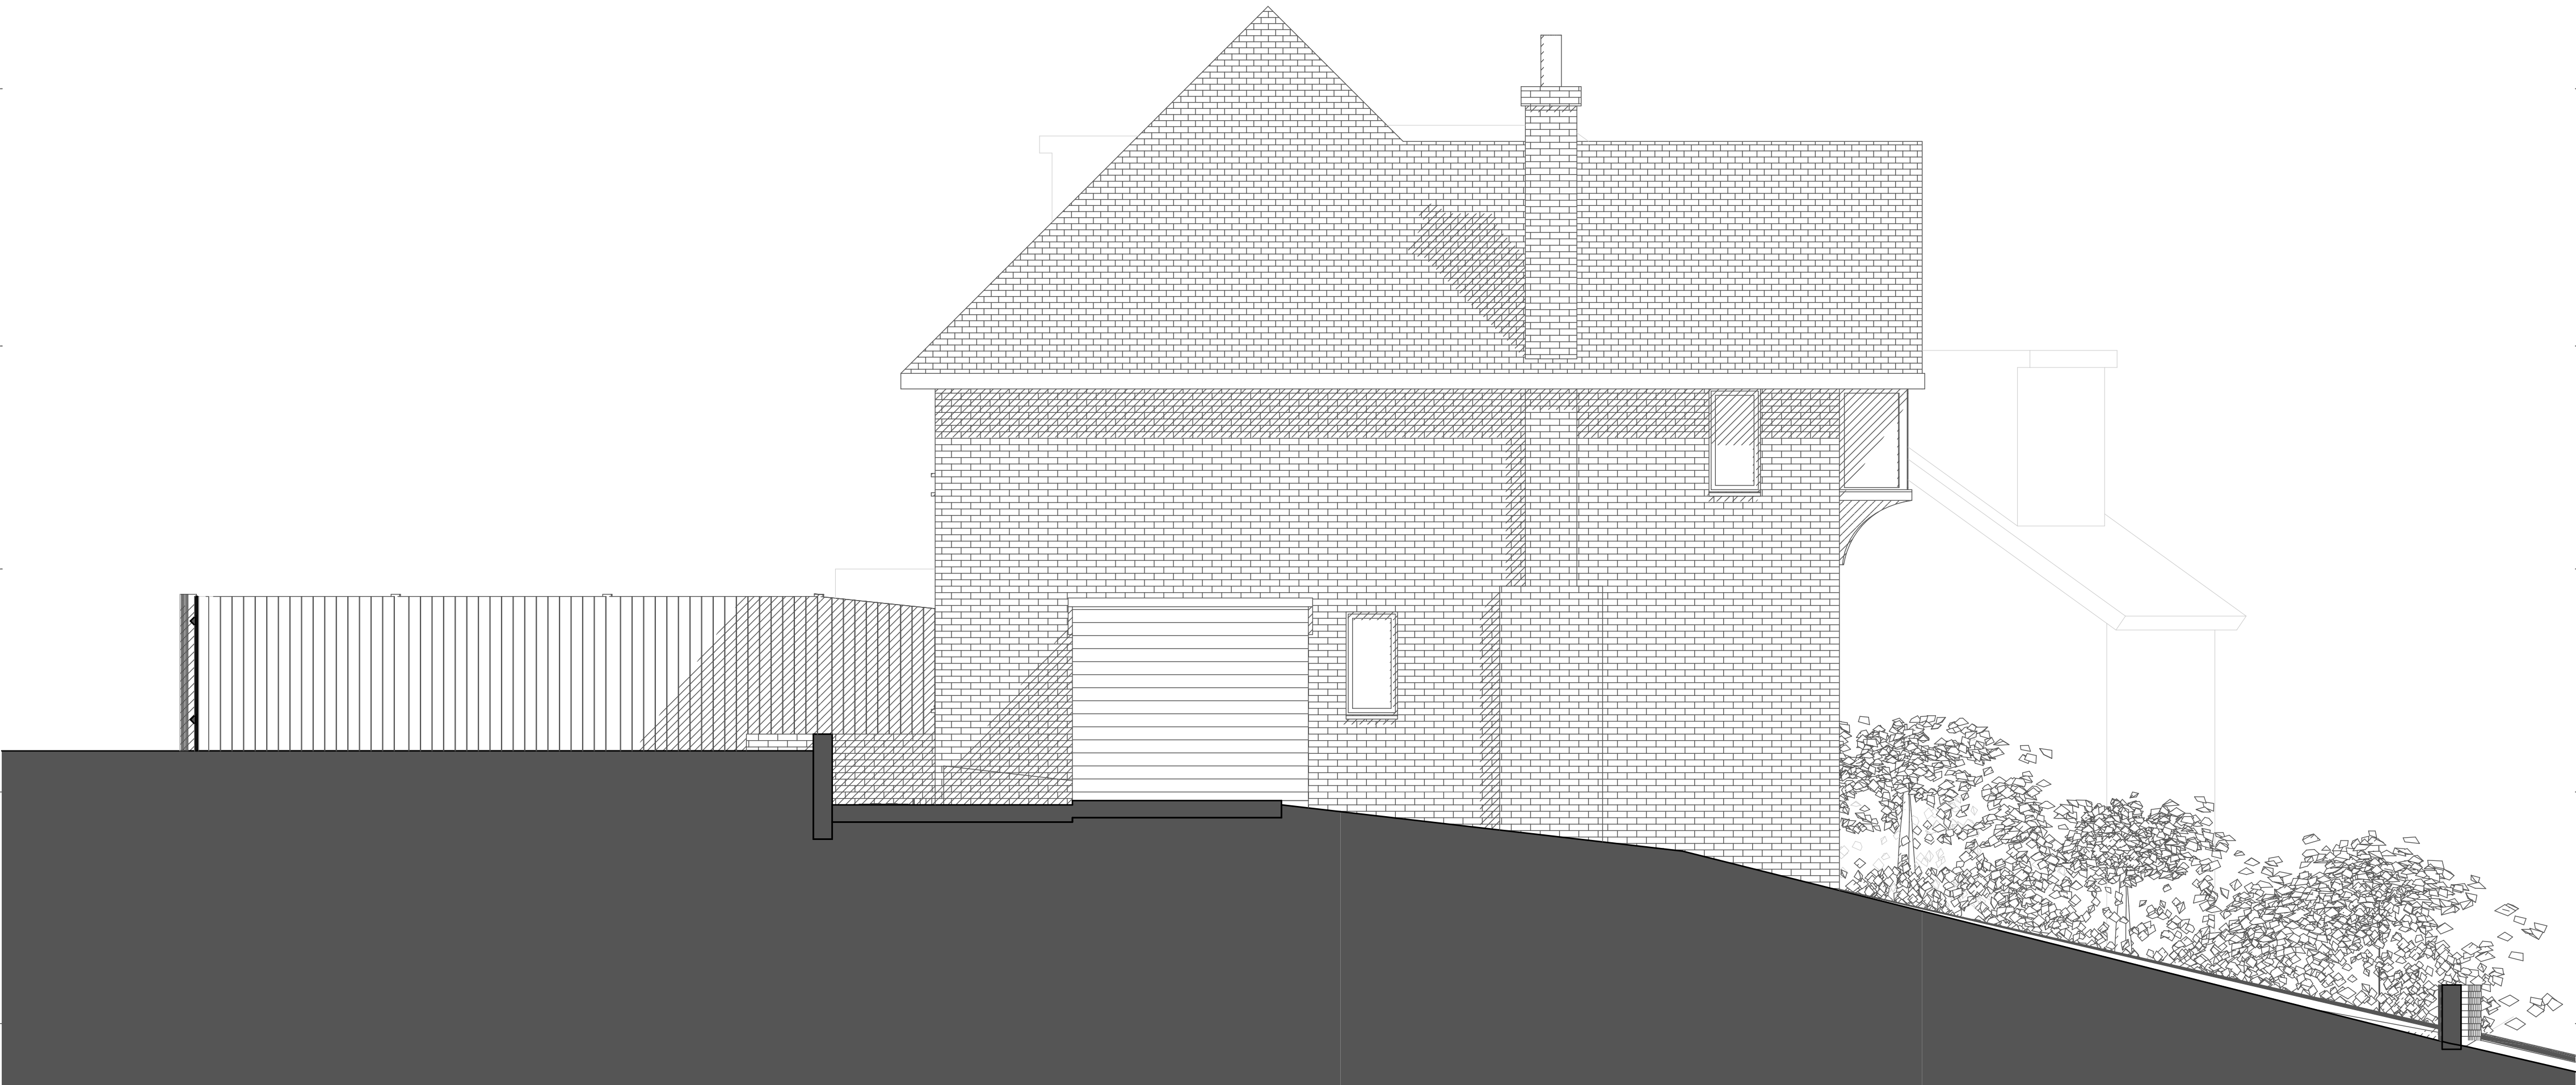

+8.2
ROOF

+5.2
ATTIC

+2.6
FIRST


+0.0
GROUND

-2.7
BASEMENT

EXISTING


WEST ELEVATION

1:50

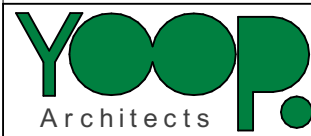

Office 128, 28A Church Road, Stanmore,
Middlesex, HA7 4AW, England
020 8954 6291
studio@yooparchitects.co.uk

Notes
This drawing is copyright of YOOP Architects.
Drawing for planning purposes, not construction

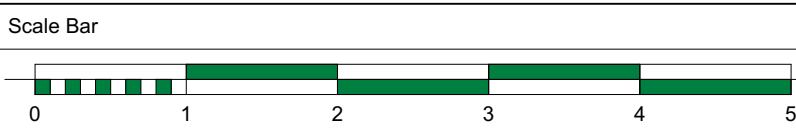

Scale
1:50 @A1
1:100 @A3

Purpose of Issue
PLANNING 2

Date of Issue
Saturday, 19 August 2023

Project
Extension & Refurbishment
15 Wieland Road, Northwood, HA6 3QZ

Project No. 2023/043
Layout Title EXISTING SIDE ELEVATIONS

Drawing Number 043/EX/121
Revision