




EXISTING ELEVATIONS @ 1:100

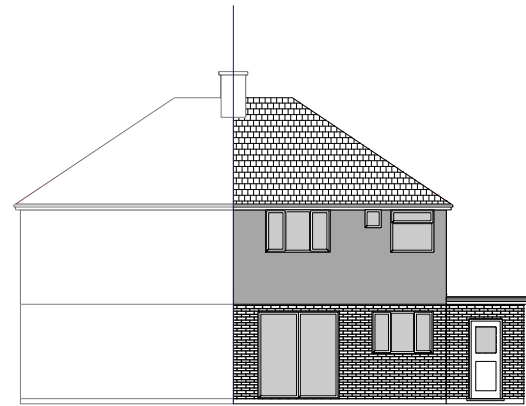

Rear elevation

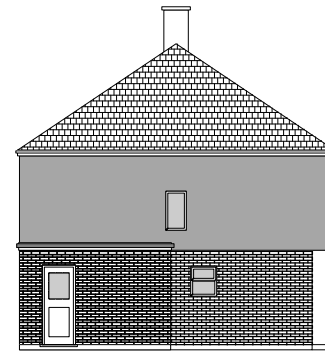


Side elevation

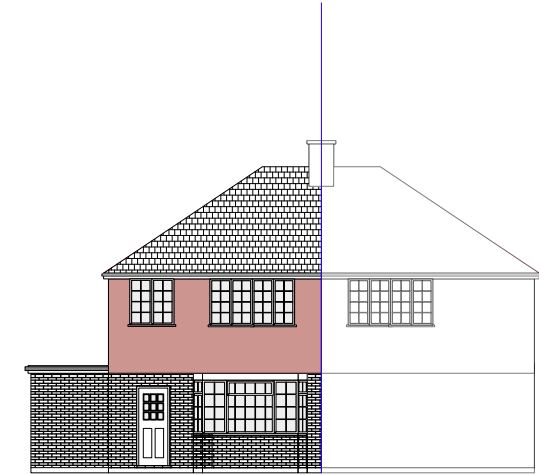


Front elevation


PROPOSED ELEVATIONS @ 1:100

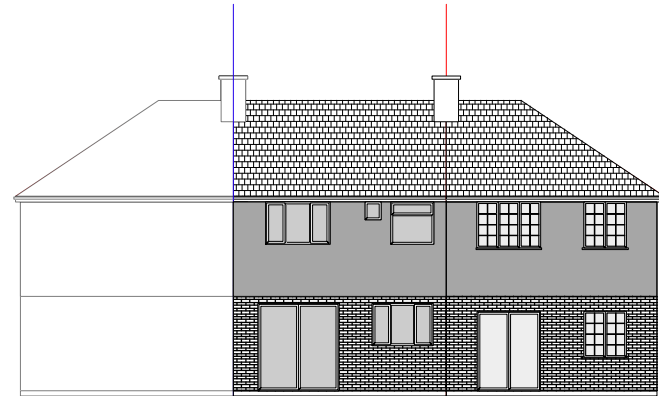

Rear elevation

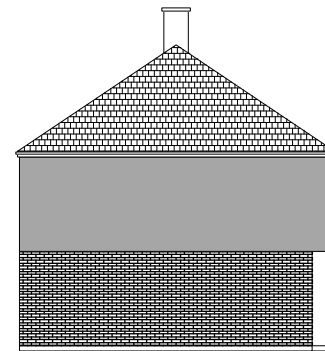

Side elevation

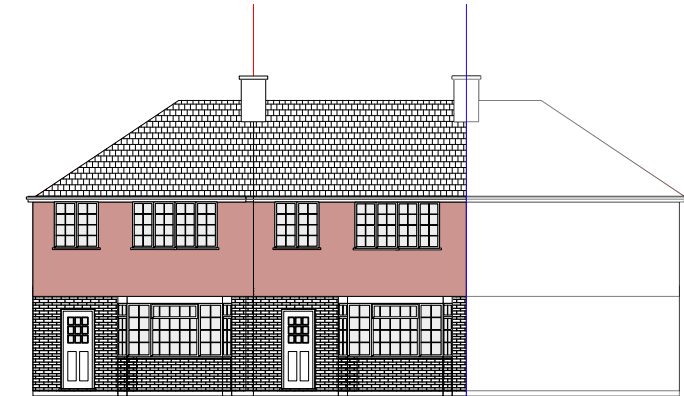

Front elevation

Skerryvore Designs Ltd
skerryvoredesigns.co.uk

SD
SKERRYVORE DESIGNS

Phone **01633 897922**
Mobile **07816 934352**
contact@skerryvoredesigns.co.uk

JOB
TITLE 16 HAYES END DRIVE

DRAWING
TITLE Elevations

DRAWING No. SD836 RE 02

SCALE 1:200 @ A3

DATE APR '24