


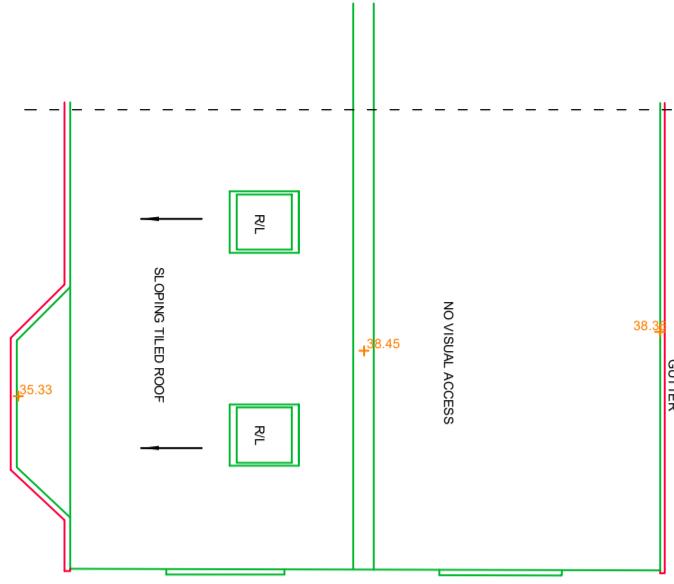


FOR PLANNING ONLY
Existing Roof Plan

SCALE 1:100@A3




FOR PLANNING ONLY
Existing Second Floor Plan

SCALE 1:100@A3

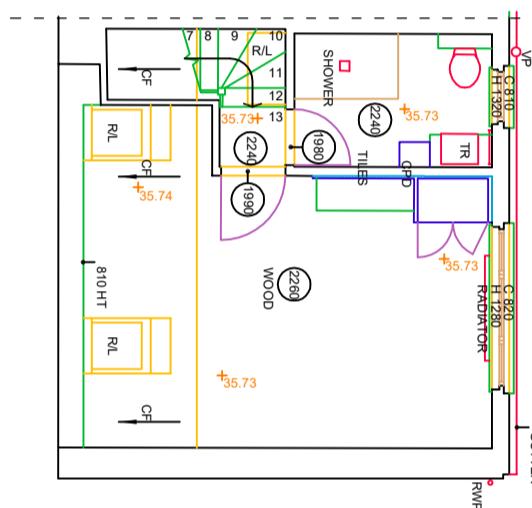

FOR PLANNING ONLY
Existing First Floor Plan

SCALE 1:100@A3

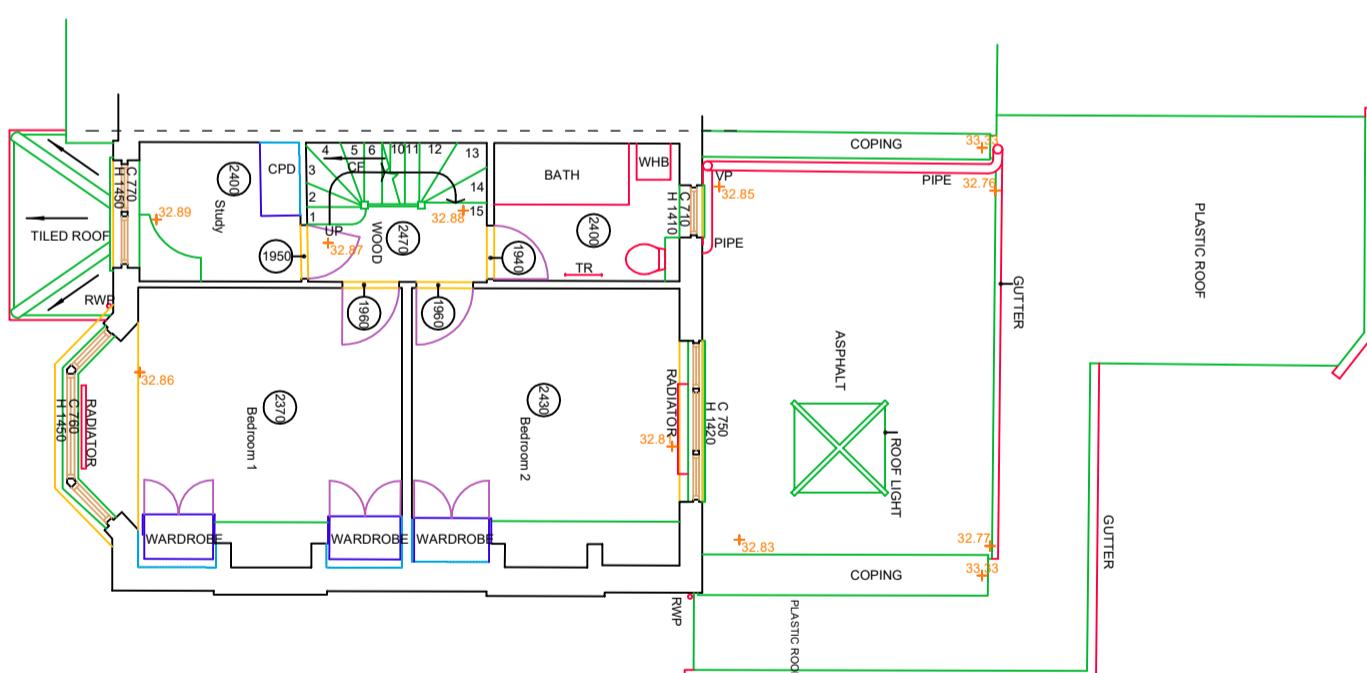


All drawings referred to in this drawing are to be found in the Drawing Schedule at page 1000.
Unless otherwise stated all drawings are to be taken from the drawing. All dimensions are in millimetres.
Project dimensions may be taken from the drawing. All dimensions are in millimetres.
Any dimensions or values given in this drawing are approximate and are not to be used for construction or
construction or demolition purposes.

Health and Safety Information
In addition to the health risks normally associated with the type of work
detailed on this drawing please note the following:

DEMOLITION/RISK
Construction
DEMOLITION/RISK
Maintenance/Cleaning / Demolition

CONSTRUCTION/RISK
Maintenance/Cleaning / Operation

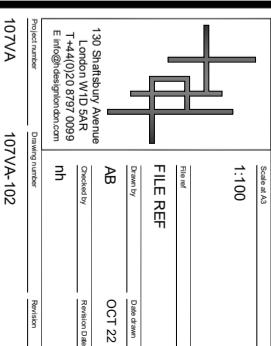

Project:
107 Victoria Avenue
Hillingdon, Middlesex
UB10 9AJ

Existing First Floor
Existing Second Floor
Existing Roof Plan

Drawn by:
Ryszard Sokolowski

Checked by:

Revised by:

Date drawn:

Date checked:

Date revised:

1:100

Scale of A3

FILE REF

Rev ref

Date ref

Drawn by

Date drawn

Checked by

Date checked

Revised by

Date revised

AB

OCT 22

1h

1h</p