




A vertical scale bar with horizontal tick marks. The labels are 0m, 1m, 2m, 3m, 4m, and 5m, positioned to the right of the bar. The segments between the labels are divided into smaller, unlabeled increments.


FOR PLANNING ONLY
Existing Side Elevation

SCALE 1:100@A3

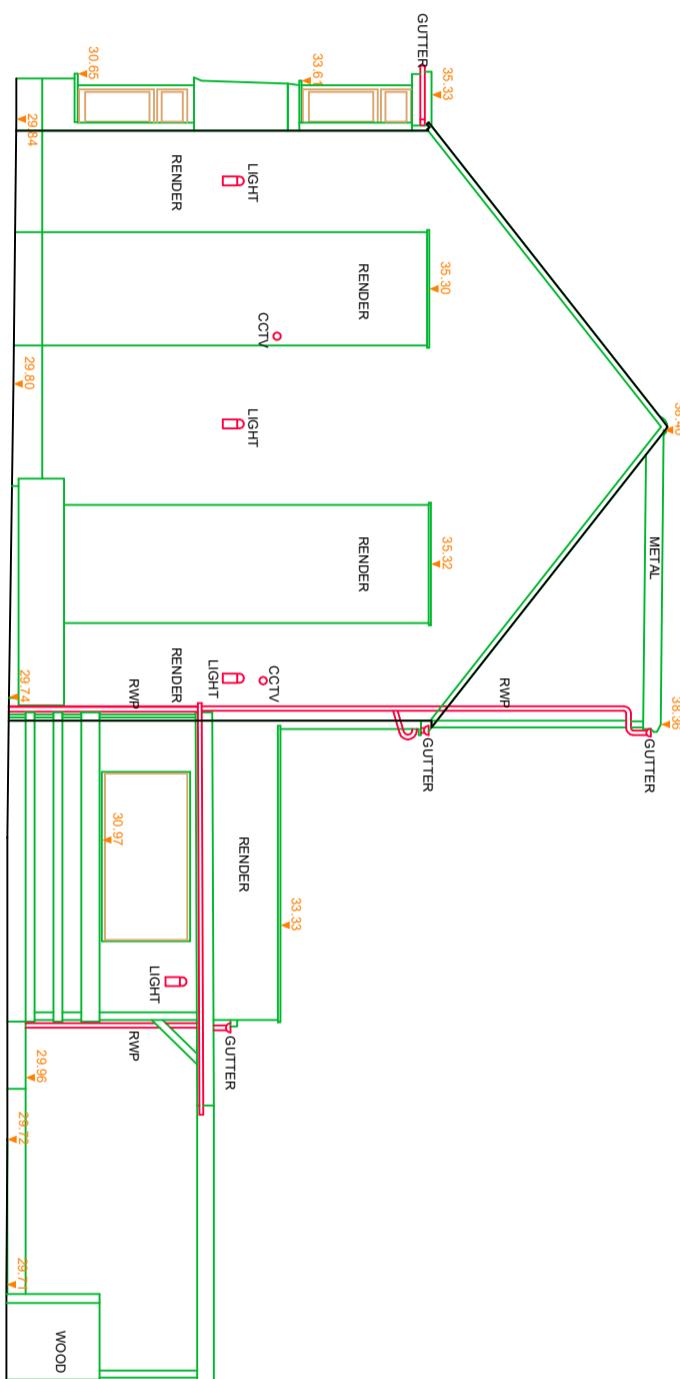

FOR PLANNING ONLY
Existing Rear Elevation
SCALE 1:100@A3

הנברן 1: יוניליבר

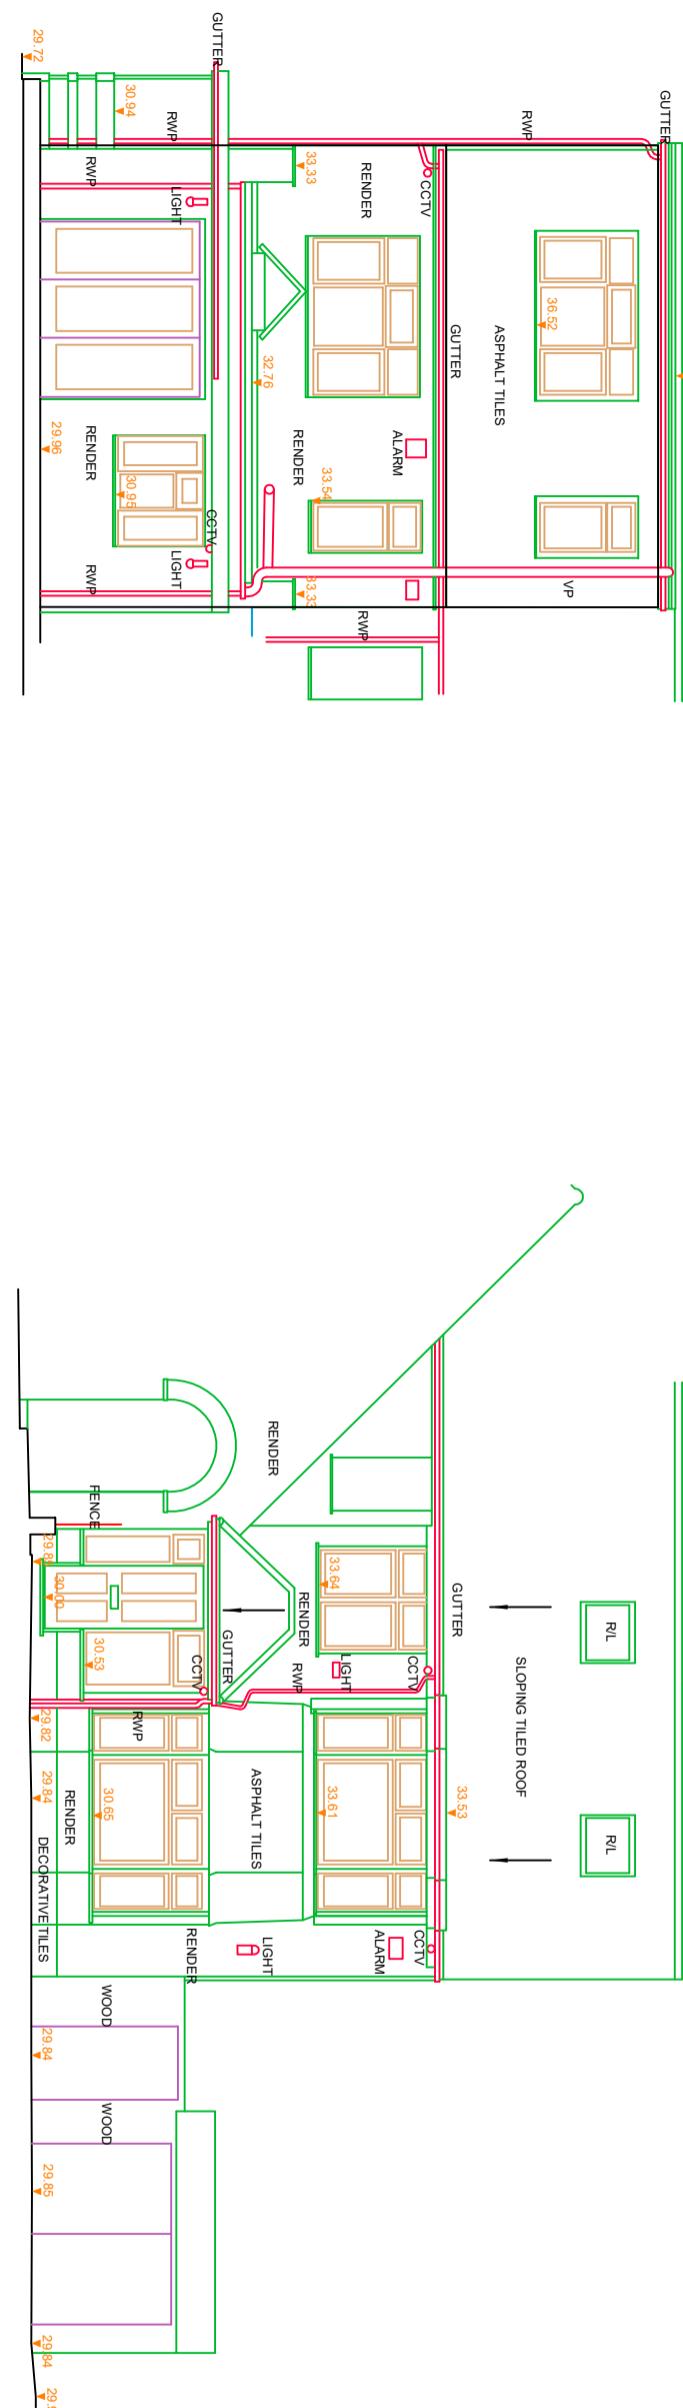

<p>Health and Safety Information</p> <p>In addition to the hazards normally associated with the types of work detailed on this drawing, please note the following:</p> <p style="text-align: center;">Construction CONSTRUCTION RISK</p>	<p>Maintenance / Cleaning / Operation</p> <p style="text-align: center;">MANTEINGANCERISK</p>
---	--

Ryszard Sokolowski

Project
107 Victoria Avenue
Hillingdon, Middlesex
UB10 9AJ

Drawing title

Existing Elevations

Existing Elevations

1:100	
Scale at A3	
	
<img alt="Architectural cross-hatch pattern" data-bbox="350 45050	