



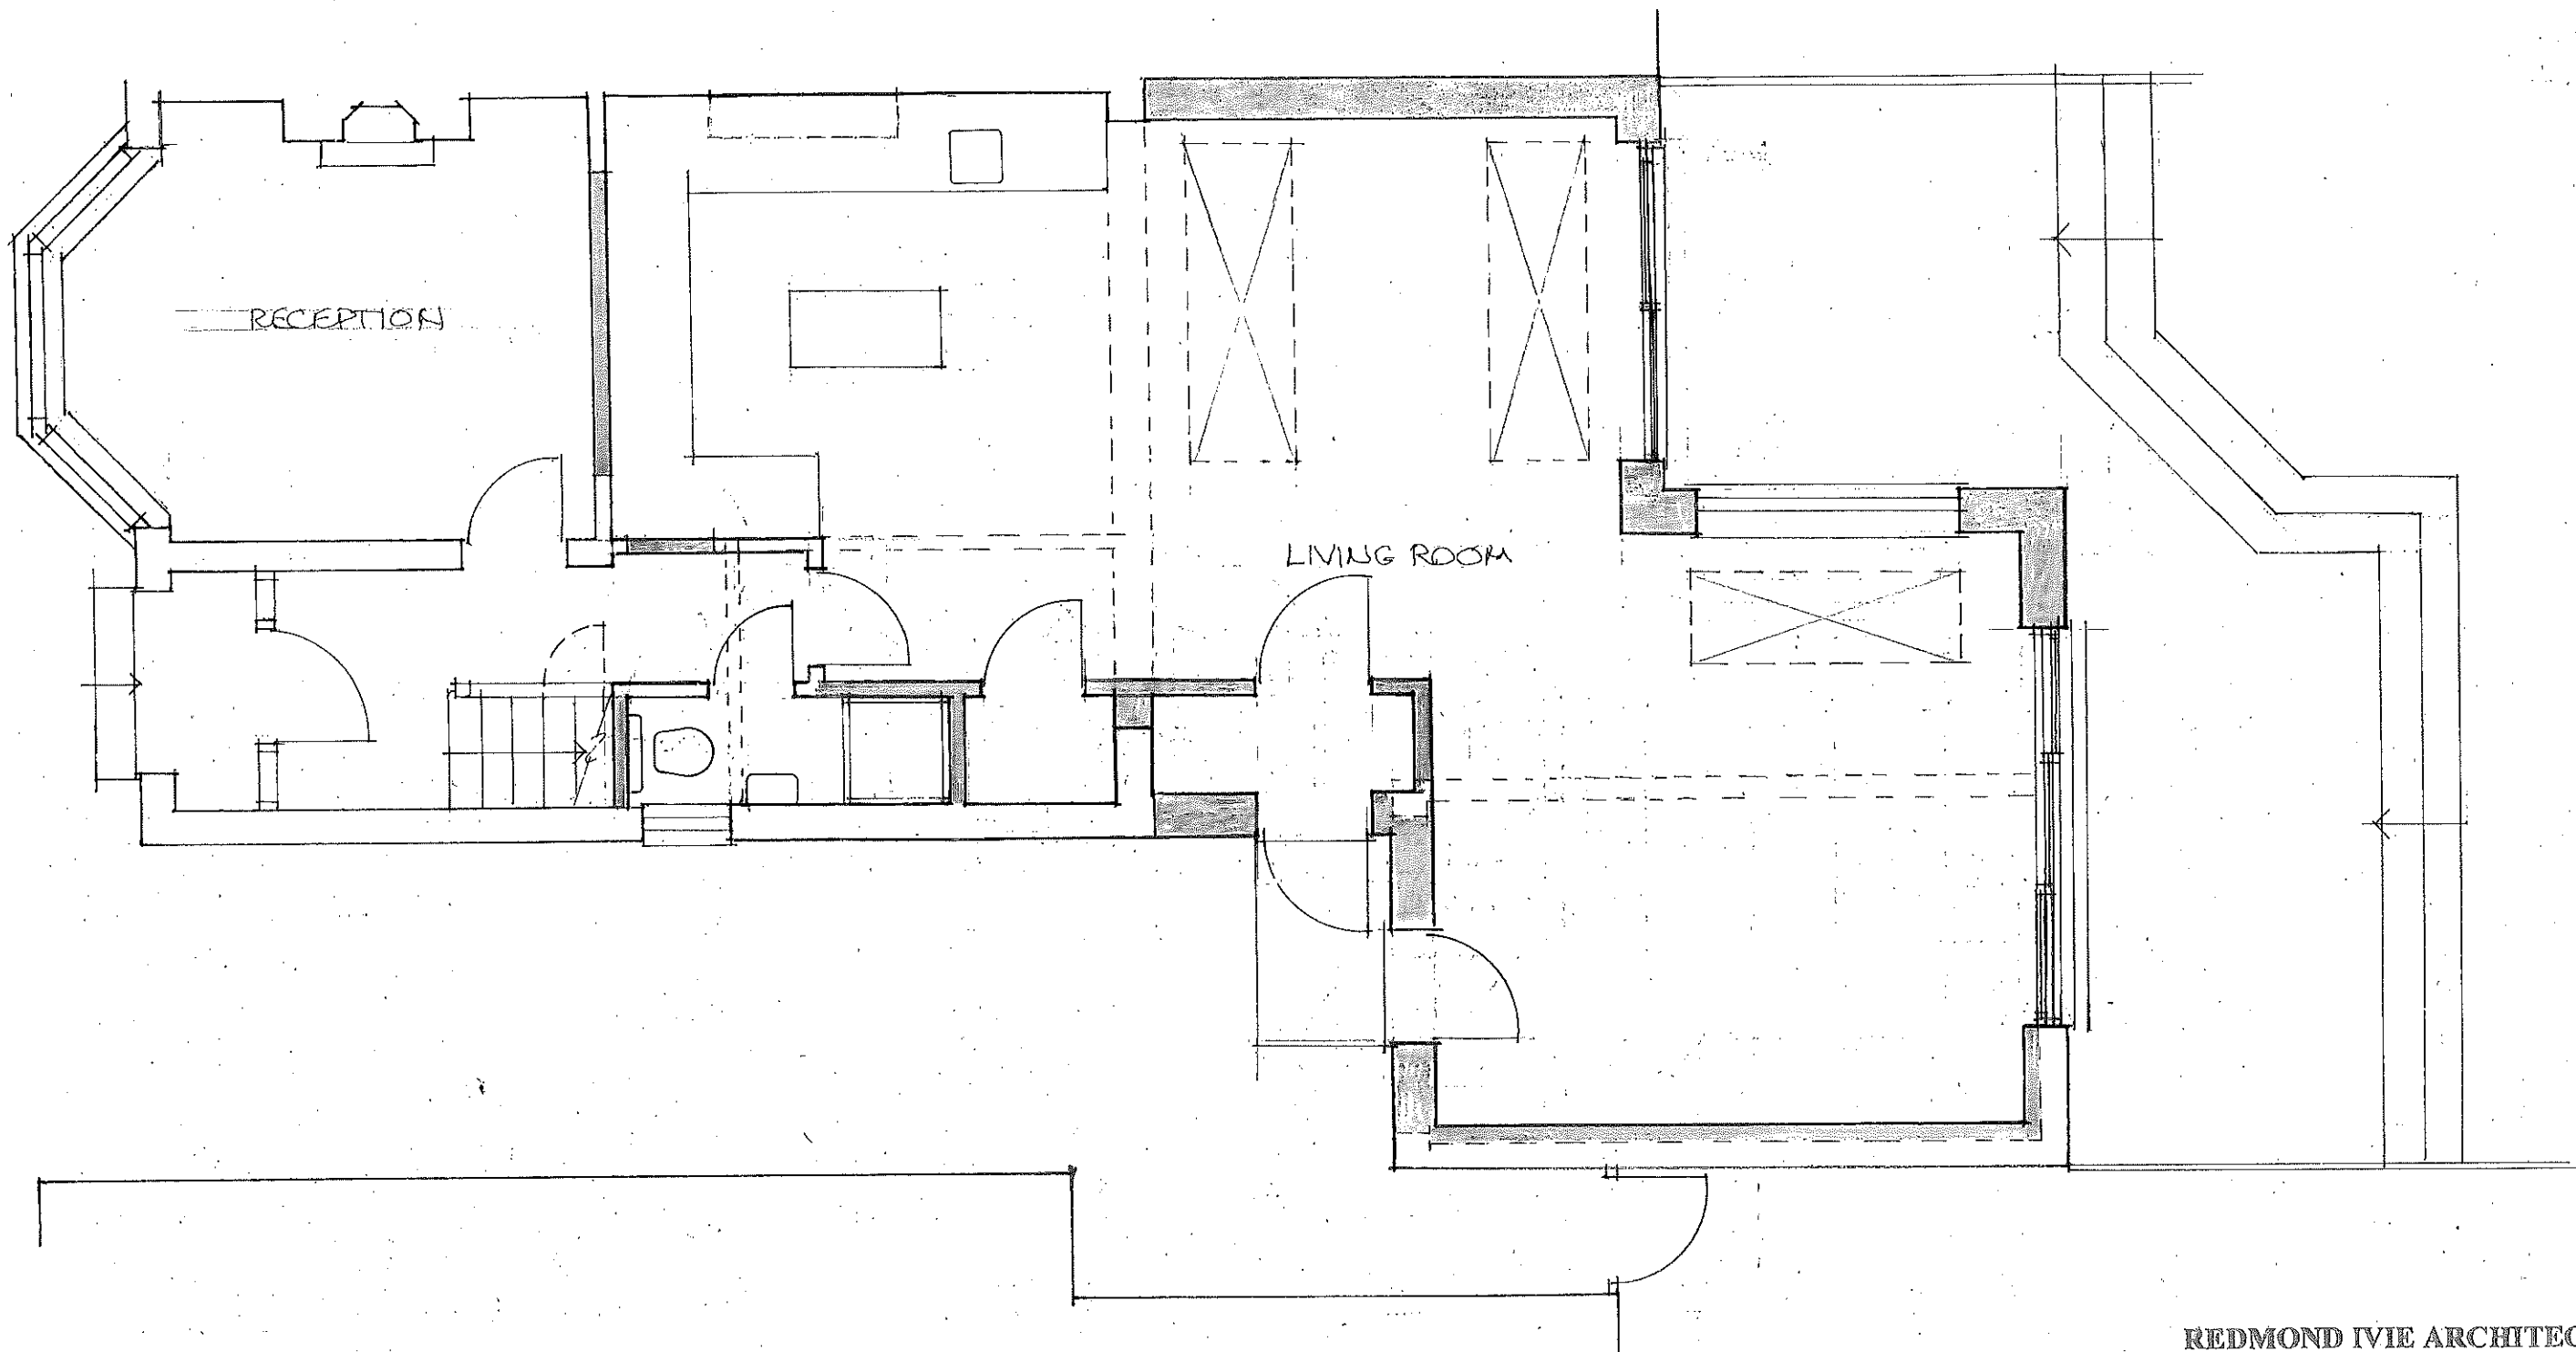


REDMOND IVIE ARCHITECTS
 THE BARLEY MOW CENTRE
 10 BARLEY MOW PASSAGE
 LONDON W4 4PH
 tel 020 8742 1775/ 020 8996 1686
 e-mail info@redmonddivie.com
 www.redmonddivie.com

EXTENSION TO 27 MILL ROAD WEST DRAYTON	
PROPOSED GROUND FLOOR PLAN	
SCALE: 1:50 RAB DATE: AUG. 2023 DRAWN: RCF	1160/A

A	EXTRA DOOR	AUG. 2023
REVISIONS		

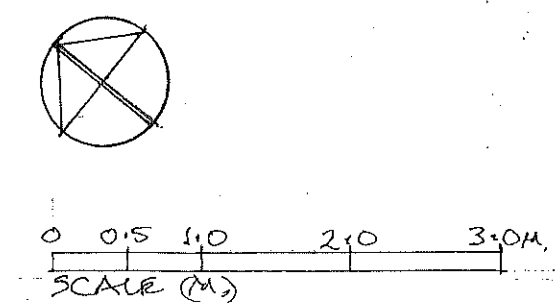

DO NOT SCALE FOR CONSTRUCTION
 VERIFY ALL DIMENSIONS ON SITE

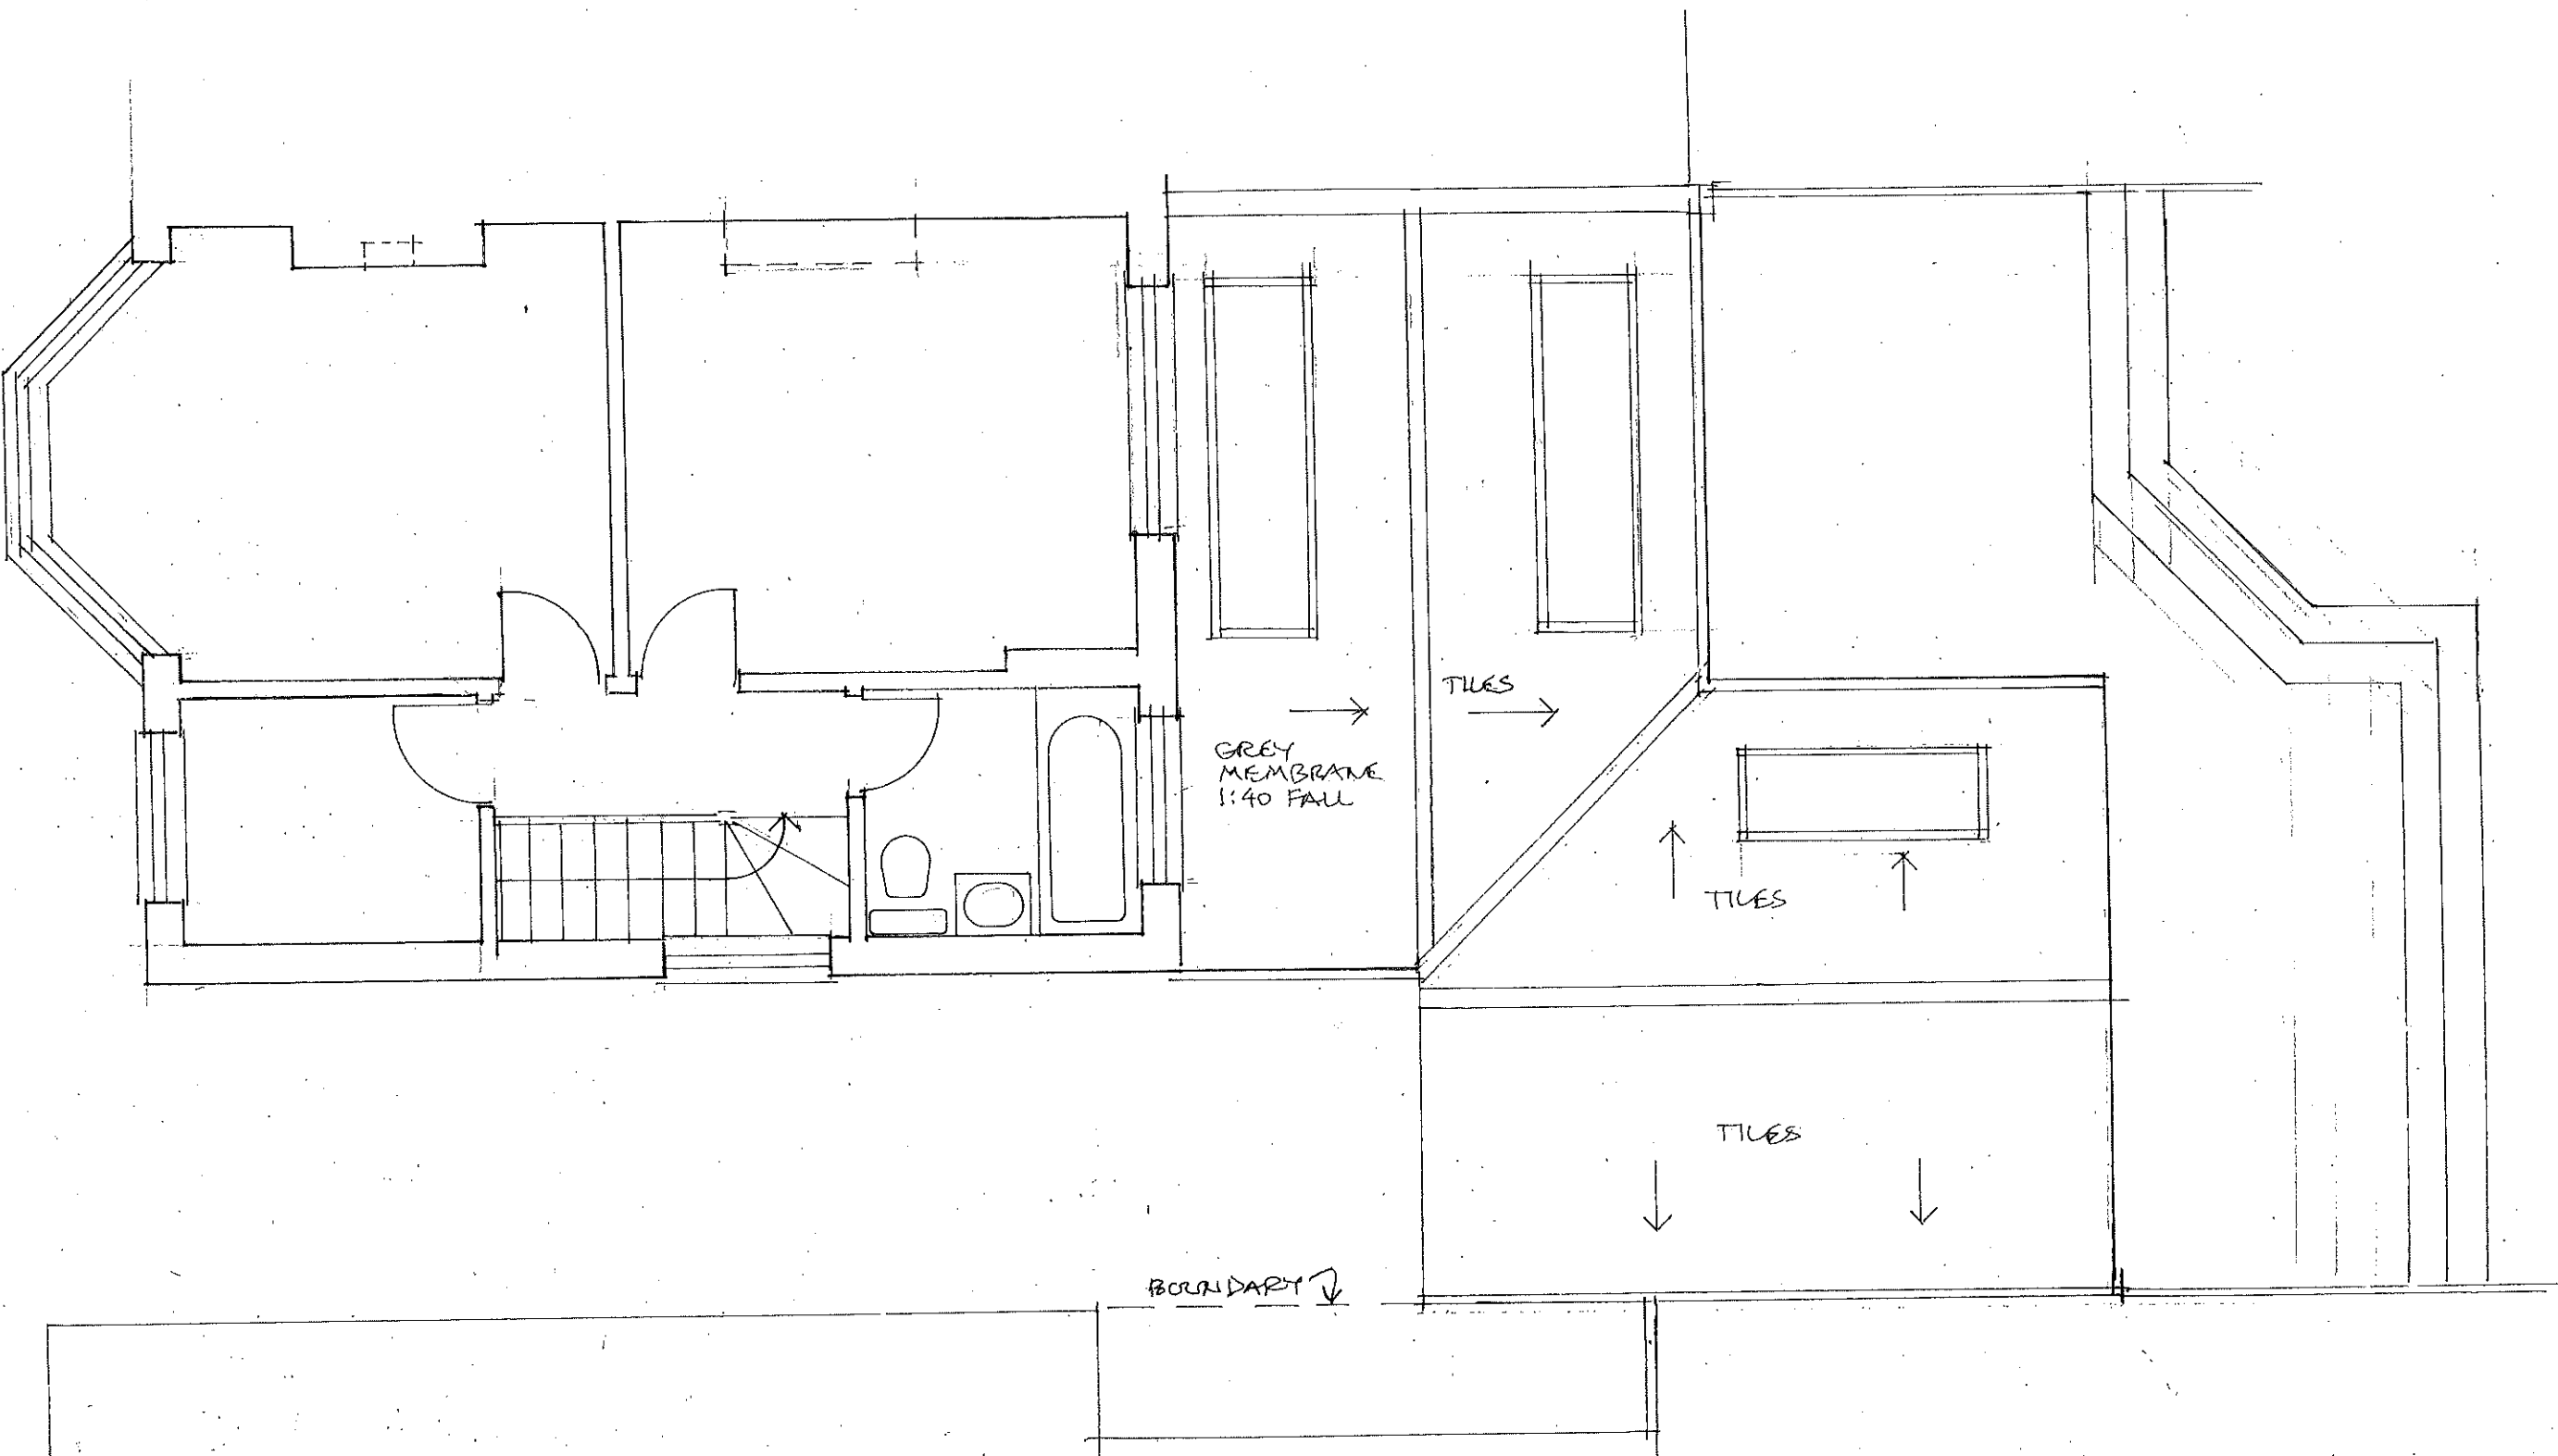


BOUNDARY ↓

GREY
MEMBRANE
1:40 FALL

TILES →

TILES ↑

TILES ↓

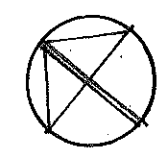

REDMOND IVIE ARCHITECTS

THE BARLEY MOW CENTRE
10 BARLEY MOW PASSAGE
LONDON W4 4PH
tel 020 8742 1775/ 020 8996 1686
e-mail info@redmondvie.com
www.redmondvie.com

EXTENSION TO
21 MILL ROAD
WEST DRAYTON
FIRST FLOOR AND
EXTENSION ROOF
PLAN

0 0.5 1.0 2.0 3.0M.
SCALE (M.)


SCALE: 1:50 @ A3
DATE: AUG. 2023
DRAWN: RCC

1160/07

DO NOT SCALE FOR CONSTRUCTION
VERIFY ALL DIMENSIONS ON SITE



REAR ELEVATION

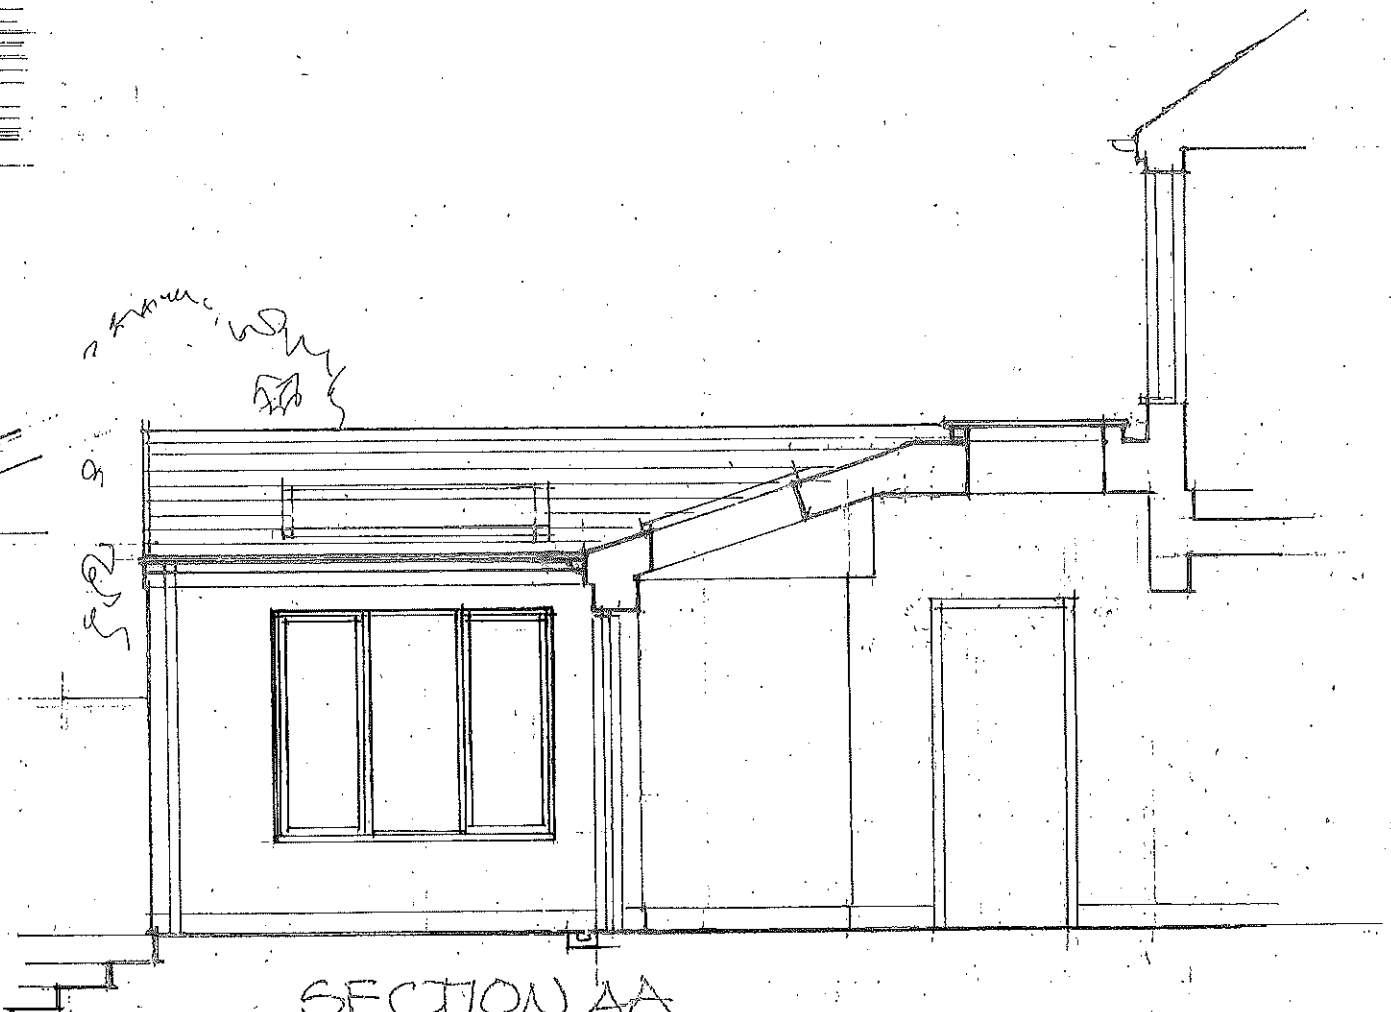

SECTION AA

REDMOND IVIE ARCHITECTS

THE BARLEY MOW CENTRE
10 BARLEY MOW PASSAGE
LONDON W4 4PH
tel 020 8742 1775 / 020 8556 1686
e-mail info@redmondivic.com
www.redmondivic.com

A	INTERNAL DOOR	NOV. 2023
REVISIONS		

0 0.5 1.0 2.0 3.0M
SCALE (M)

EXTENSION TO
27 MILL ROAD
WEST DRAYTON
PROPOSED SECTION
AND ELEVATION

SCALE: 1:50 @ A3
DATE: AUG. 2023
DRAWN: RCE
1160/08

DO NOT SCALE FOR CONSTRUCTION
VERIFY ALL DIMENSIONS ON SITE



REDMOND IVIE ARCHITECTS

THE BARLEY MOW CENTRE
10 BARLEY MOW PASSAGE
LONDON W4 4PH
tel 020 8742 1775/ 020 8996 1686
e-mail info@redmondvie.com
www.redmondvie.com

EXTENSION TO
27 MILL ROAD
WEST DRAYTON
PROPOSED SIDE
(SW) ELEVATION

SCALE: 1:50 @ A3
DATE: AUG 2013
DRAWN: RCE
1160/09

0 0.5 1.0 2.0 3.0 M.
SCALE (M.)

DO NOT SCALE FOR CONSTRUCTION
VERIFY ALL DIMENSIONS ON SITE



A	EXTRA DOOR	Nov. 2023
REVISIONS		

REDMOND IVIE ARCHITECTS

THE BARLEY MOW CENTRE
10 BARLEY MOW PASSAGE
LONDON W4 4PH
tel 020 8742 1775/ 020 8996 1686
e-mail info@redmondvie.com
www.redmondvie.com


EXTENSION TO
27 MILL ROAD
WEST DRAYTON

PROPOSED FRONT
ELEVATION


SCALE: 1:50 @ A3	1160/10
DATE: AUG. 2023	
DRAWN: RCB	

0 0.5 1.0 2.0 3.0M
SCALE (M.)


DO NOT SCALE FOR CONSTRUCTION
VERIFY ALL DIMENSIONS ON SITE

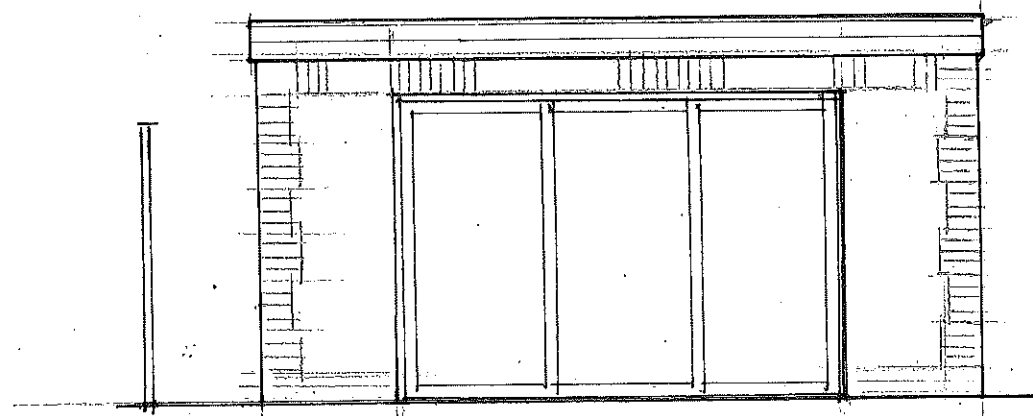


FRONT ELEVATION

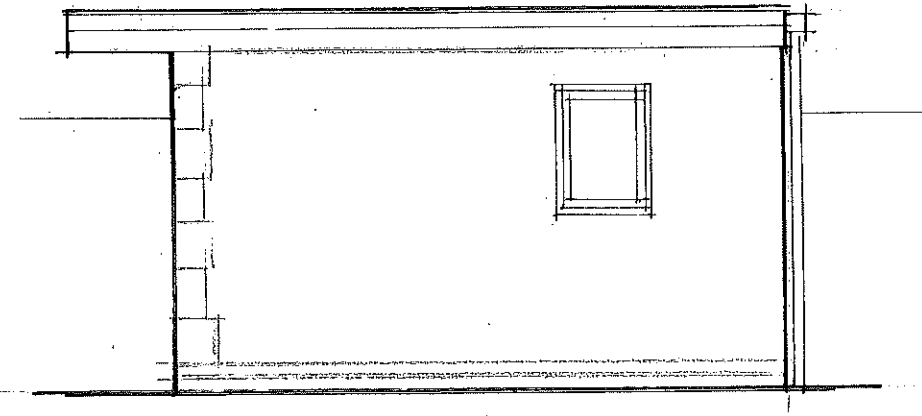

SIDE (SW) ELEVATION

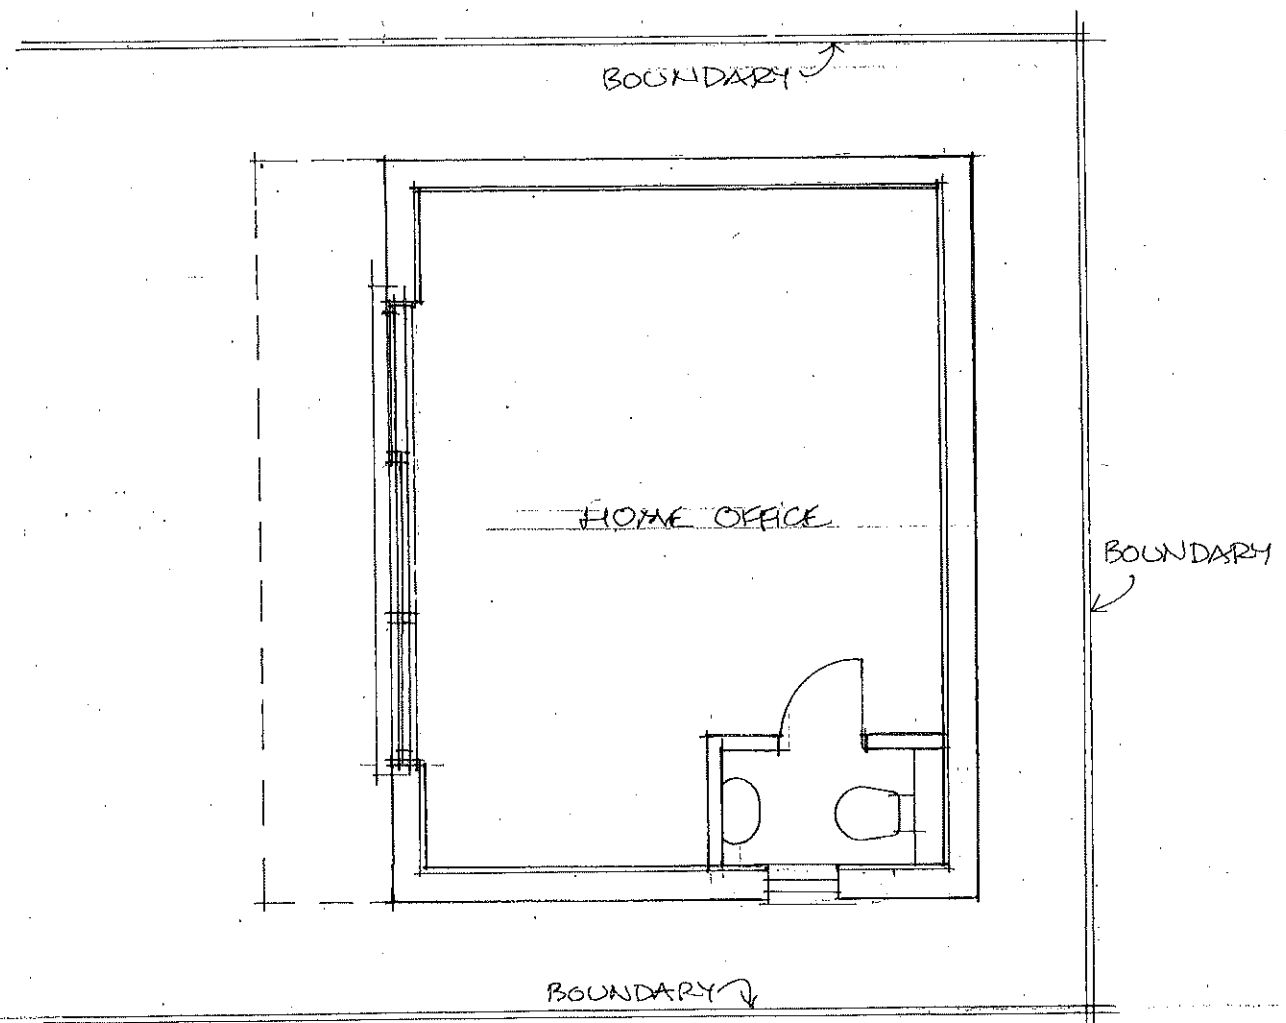

PLAN

 

REDMOND IVIE ARCHITECTS
 THE BARLEY MOW CENTRE
 10 BARLEY MOW PASSAGE
 LONDON W4 4PH
 tel 020 8742 1775/ 020 8996 1686
 e-mail info@redmondivic.com
 www.redmondivic.com

HOME OFFICE 27 MILL ROAD WEST DRAYTON	
DESIGN PROPOSALS	
SCALE: 1:50 @ A3	1160/11
DATE: AUG. 2023	
DRAWN: RCD	

DO NOT SCALE FOR CONSTRUCTION
 VERIFY ALL DIMENSIONS ON SITE