


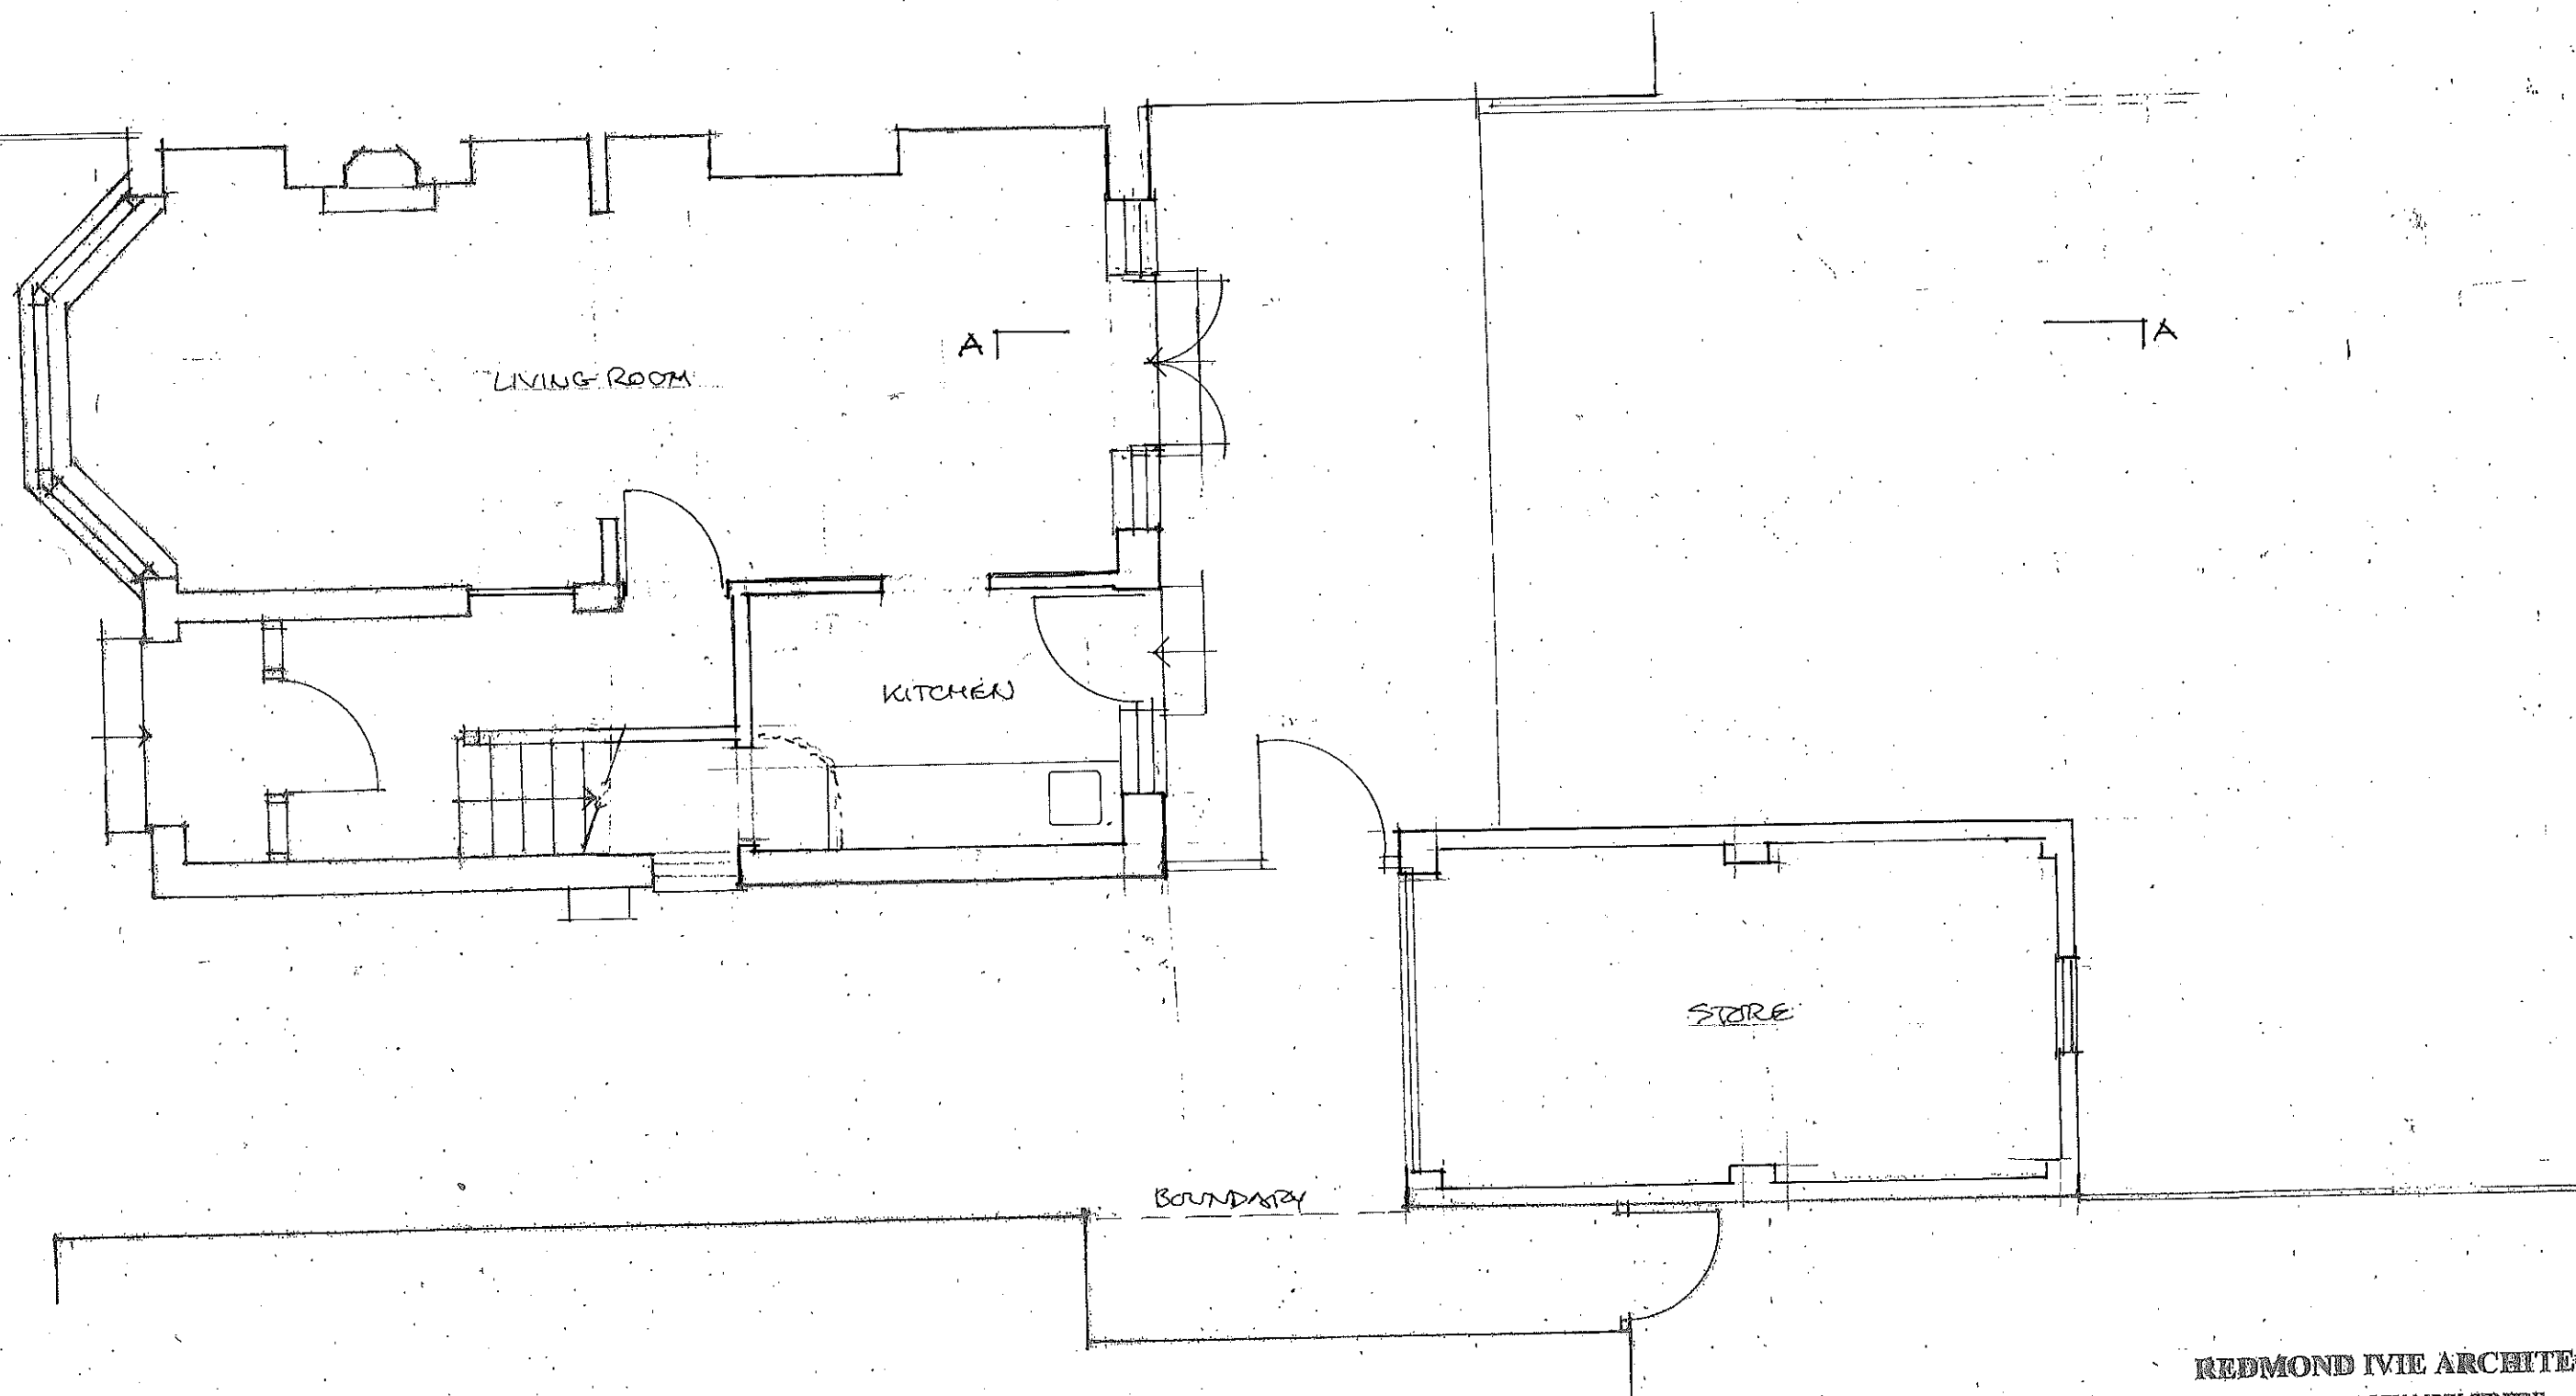

REDMOND IVIE ARCHITECTS

THE BARLEY MOW CENTRE
10 BARLEY MOW PASSAGE
LONDON W4 4PH
tel 020 8742 1775/ 020 8956 1686
e-mail info@redmondvie.com
www.redmondvie.com

27 MILL ROAD
WEST DRAYTON

EXISTING GROUND
FLOOR PLAN



SCALE: 1:50 RA3
DATE: AUG. 2023
DRAWN: RCE

1160/01

DO NOT SCALE FOR CONSTRUCTION
VERIFY ALL DIMENSIONS ON SITE



0 0.5 1.0 2.0 3.0M
SCALE (M)

 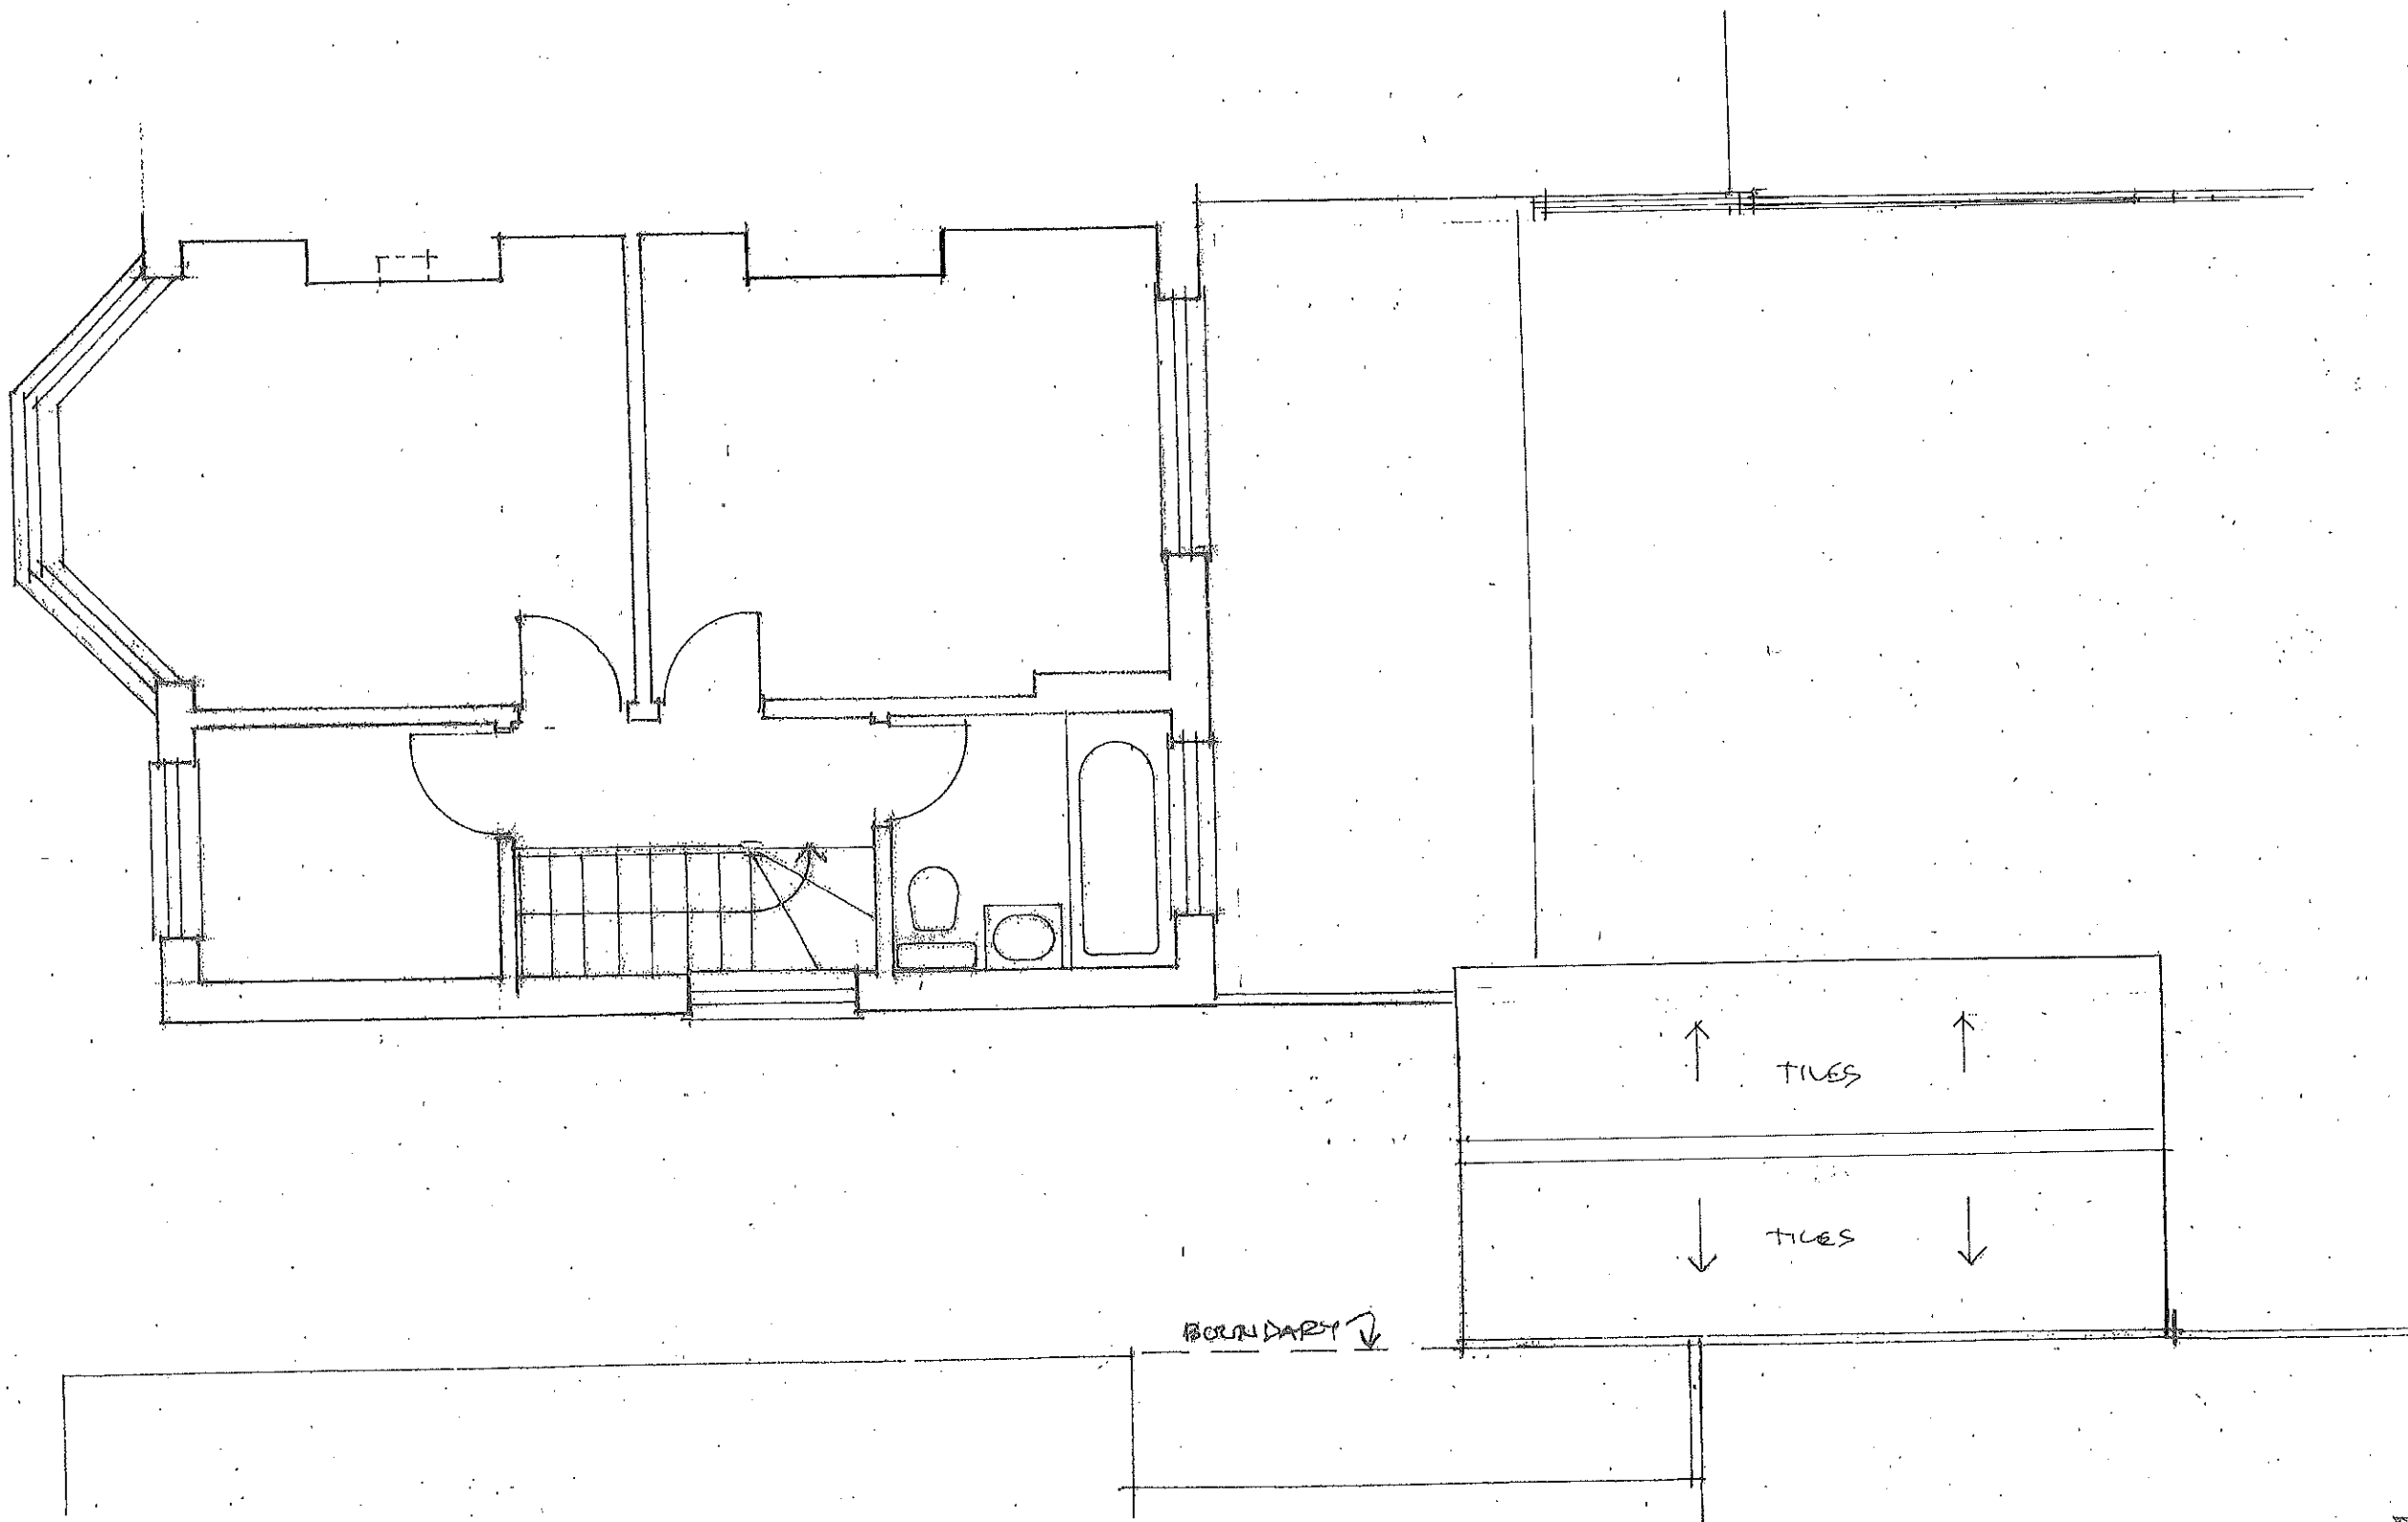


REDMOND IVIE ARCHITECTS
 THE BARLEY MOW CENTRE
 10 BARLEY MOW PASSAGE
 LONDON W4 4PH
 tel 020 8742 1775/ 020 8996 1686
 e-mail info@redmondvie.com
 www.redmondvie.com

27 MILL ROAD WEST DRAYTON	
FIRST FLOOR AND GARAGE/STORE ROOF PLAN AS EXISTING	
SCALE: 1:50 @ A3	1160/02
DATE: AUG. 2023	
DRAWN: RCC	

DO NOT SCALE FOR CONSTRUCTION
 VERIFY ALL DIMENSIONS ON SITE



REAR ELEVATION

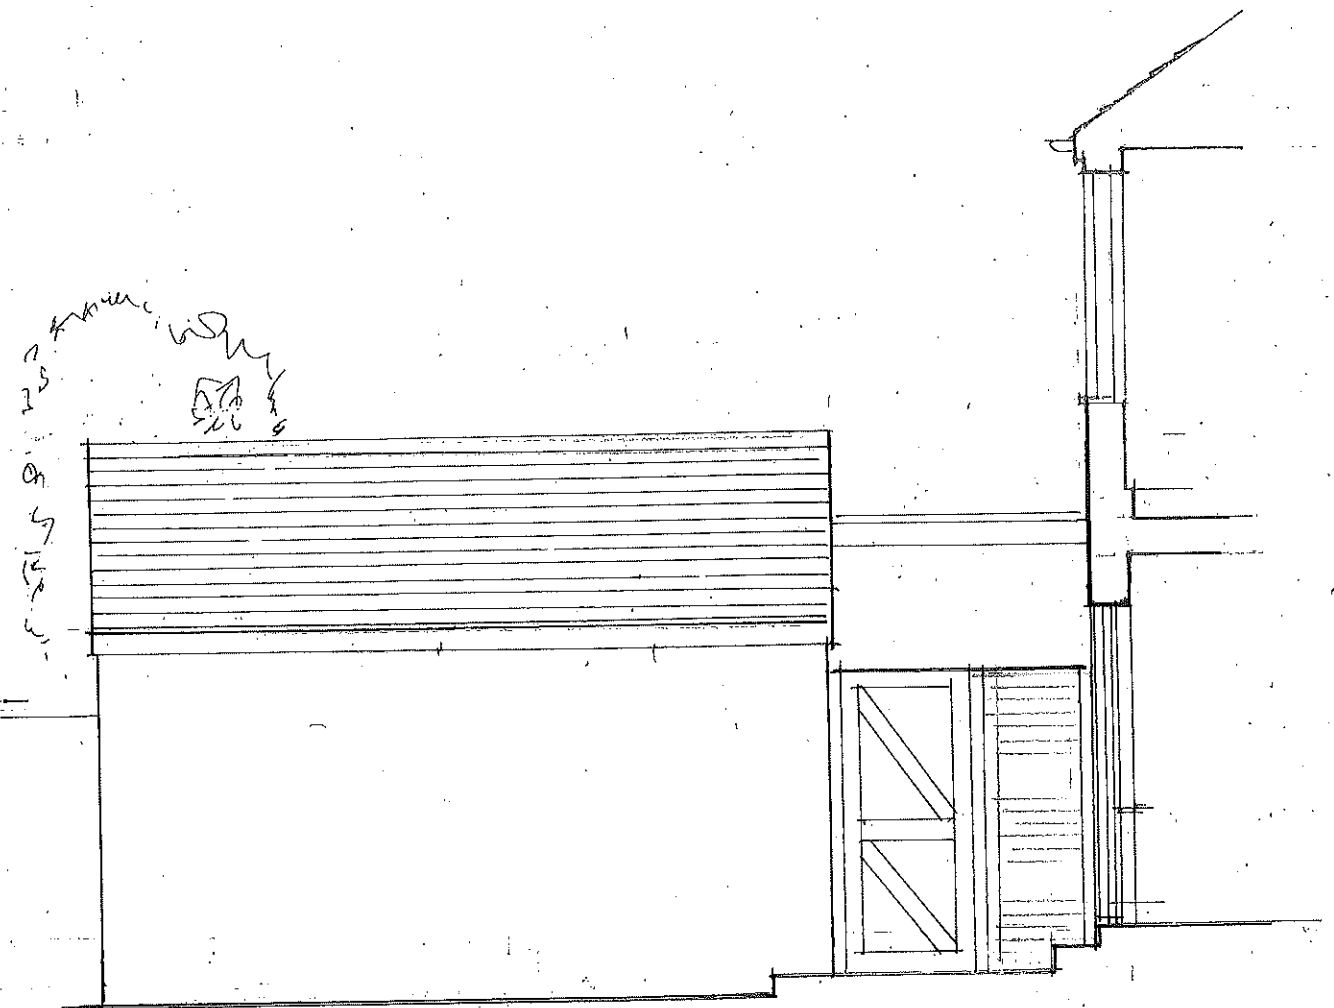

SECTION AA/X/E ELEVATION

REDMOND IVIE ARCHITECTS

THE BARLEY MOW CENTRE
10 BARLEY MOW PASSAGE
LONDON W4 4PH
tel 020 8742 1775 / 020 8995 1686
e-mail info@redmondvie.com
www.redmondvie.com

27 MILL ROAD
WEST DRAYTON

EXISTING SECTION
AND ELEVATION

SCALE: 1:50 @ A3
DATE: AUG. 2023
DRAWN: RIG

1160/03

0 0.5 1.0 2.0 3.0M
SCALE (M)

DO NOT SCALE FOR CONSTRUCTION
VERIFY ALL DIMENSIONS ON SITE



REDMOND IVIE ARCHITECTS

THE BARLEY MOW CENTRE
10 BARLEY MOW PASSAGE
LONDON W4 4PH
tel 020 8742 1775/ 020 8996 1686
e-mail info@redmondivia.com
www.redmondivia.com

27 MILL ROAD
WEST DRAYTON
EXISTING SIDE
(SW) ELEVATION

SCALE: 1:50 @ A3
DATE: AUG 2013
DRAWN: RCE

1160/04

0 0.5 1.0 2.0 3.0 M.
SCALE (M.)

DO NOT SCALE FOR CONSTRUCTION
VERIFY ALL DIMENSIONS ON SITE



REDMOND IVIE ARCHITECTS

THE BARLEY MOW CENTRE
10 BARLEY MOW PASSAGE
LONDON W4 4PH
tel 020 8742 1775/ 020 8996 1686
e-mail info@redmondivic.com
www.redmondivic.com

27 MILL ROAD
WEST DRAYTON

EXISTING FRONT
ELEVATION

SCALE: 1:50 @ A3
DATE: AUG. 2023
DRAWN: RCD

1160/05

0 0.5 1.0 2.0 3.0M
SCALE (M.)

DO NOT SCALE FOR CONSTRUCTION
VERIFY ALL DIMENSIONS ON SITE