


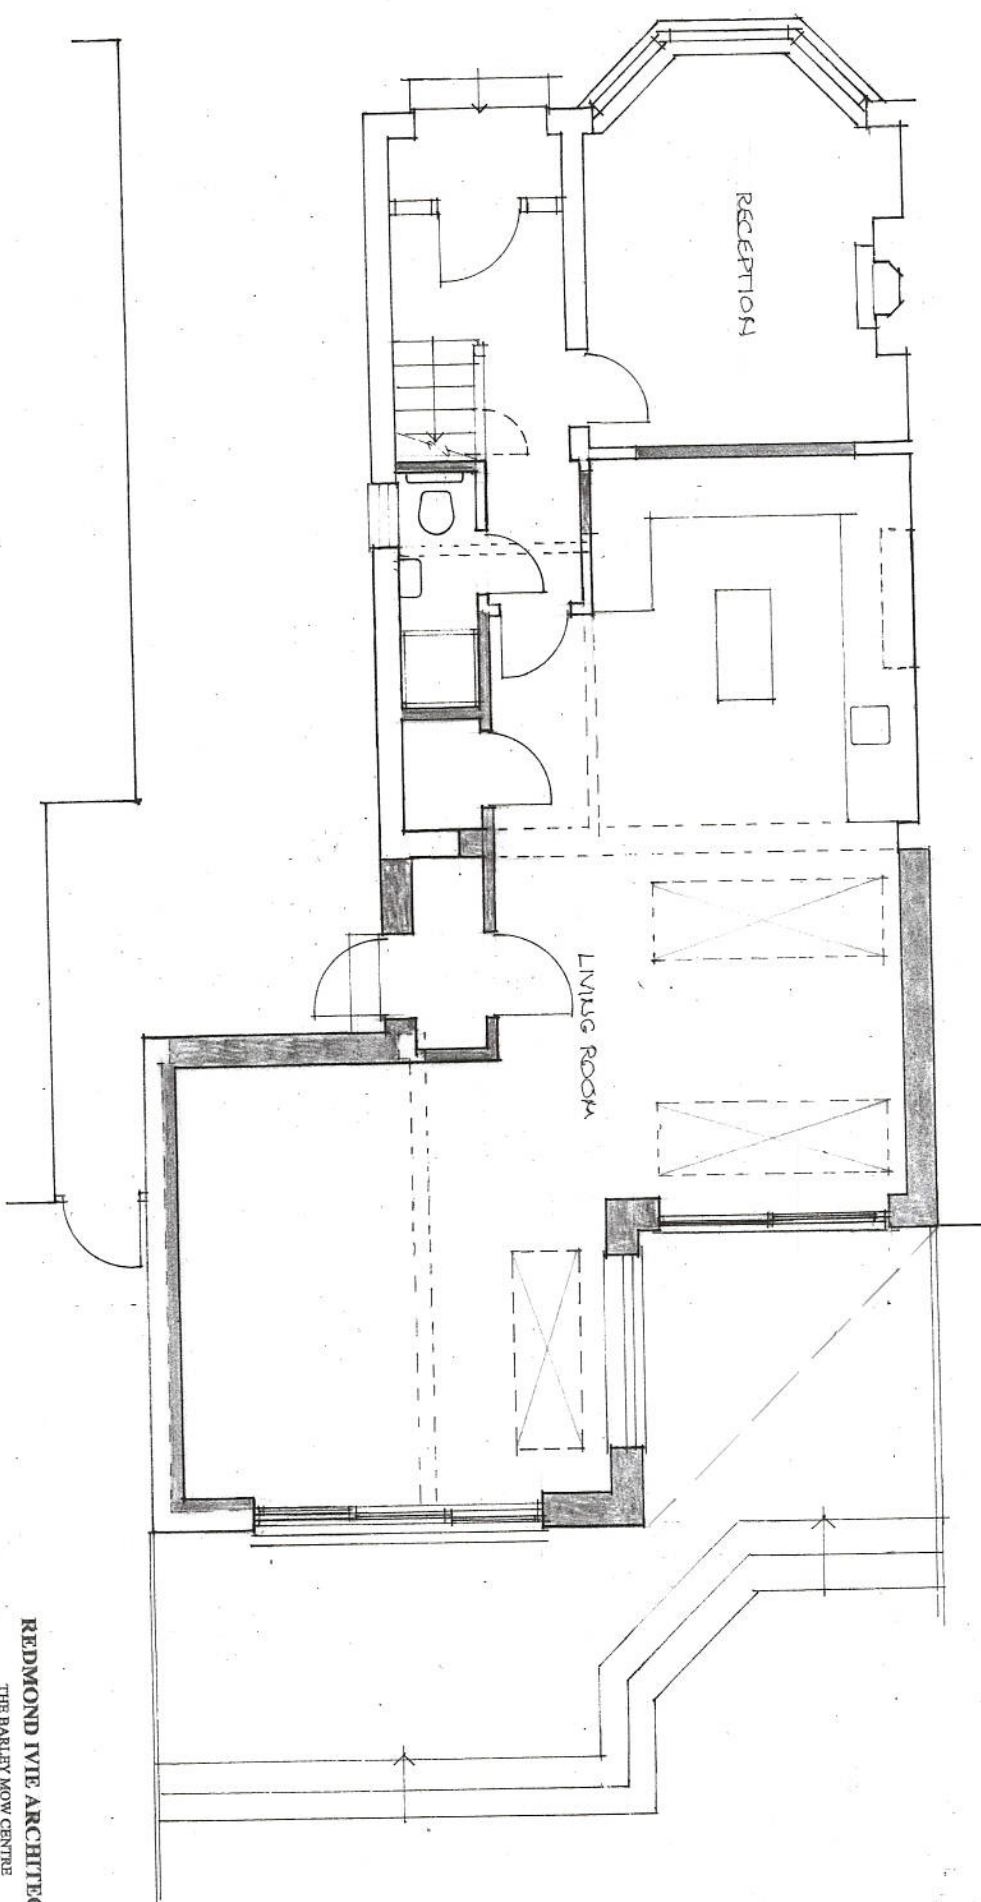

0 0.5 1.0 2.0 3.0M
SCALE (M)


REDMOND IVE ARCHITECTS

THE BARLEY MOW CENTRE
10 BARLEY MOW PASSAGE
LONDON W4 4PH
tel 020 8742 1775/ 020 8996 1886
e-mail info@redmondive.com
www.redmondive.com

EXTENSION TO
27 MILL ROAD
WEST DRAYTON
PROPOSED GROUND
FLOOR PLAN

SCALE: 1:50 @ A3
DATE: AUG. 2023
DRAWN: RCE
116066

DO NOT SCALE FOR CONSTRUCTION
VERIFY ALL DIMENSIONS ON SITE

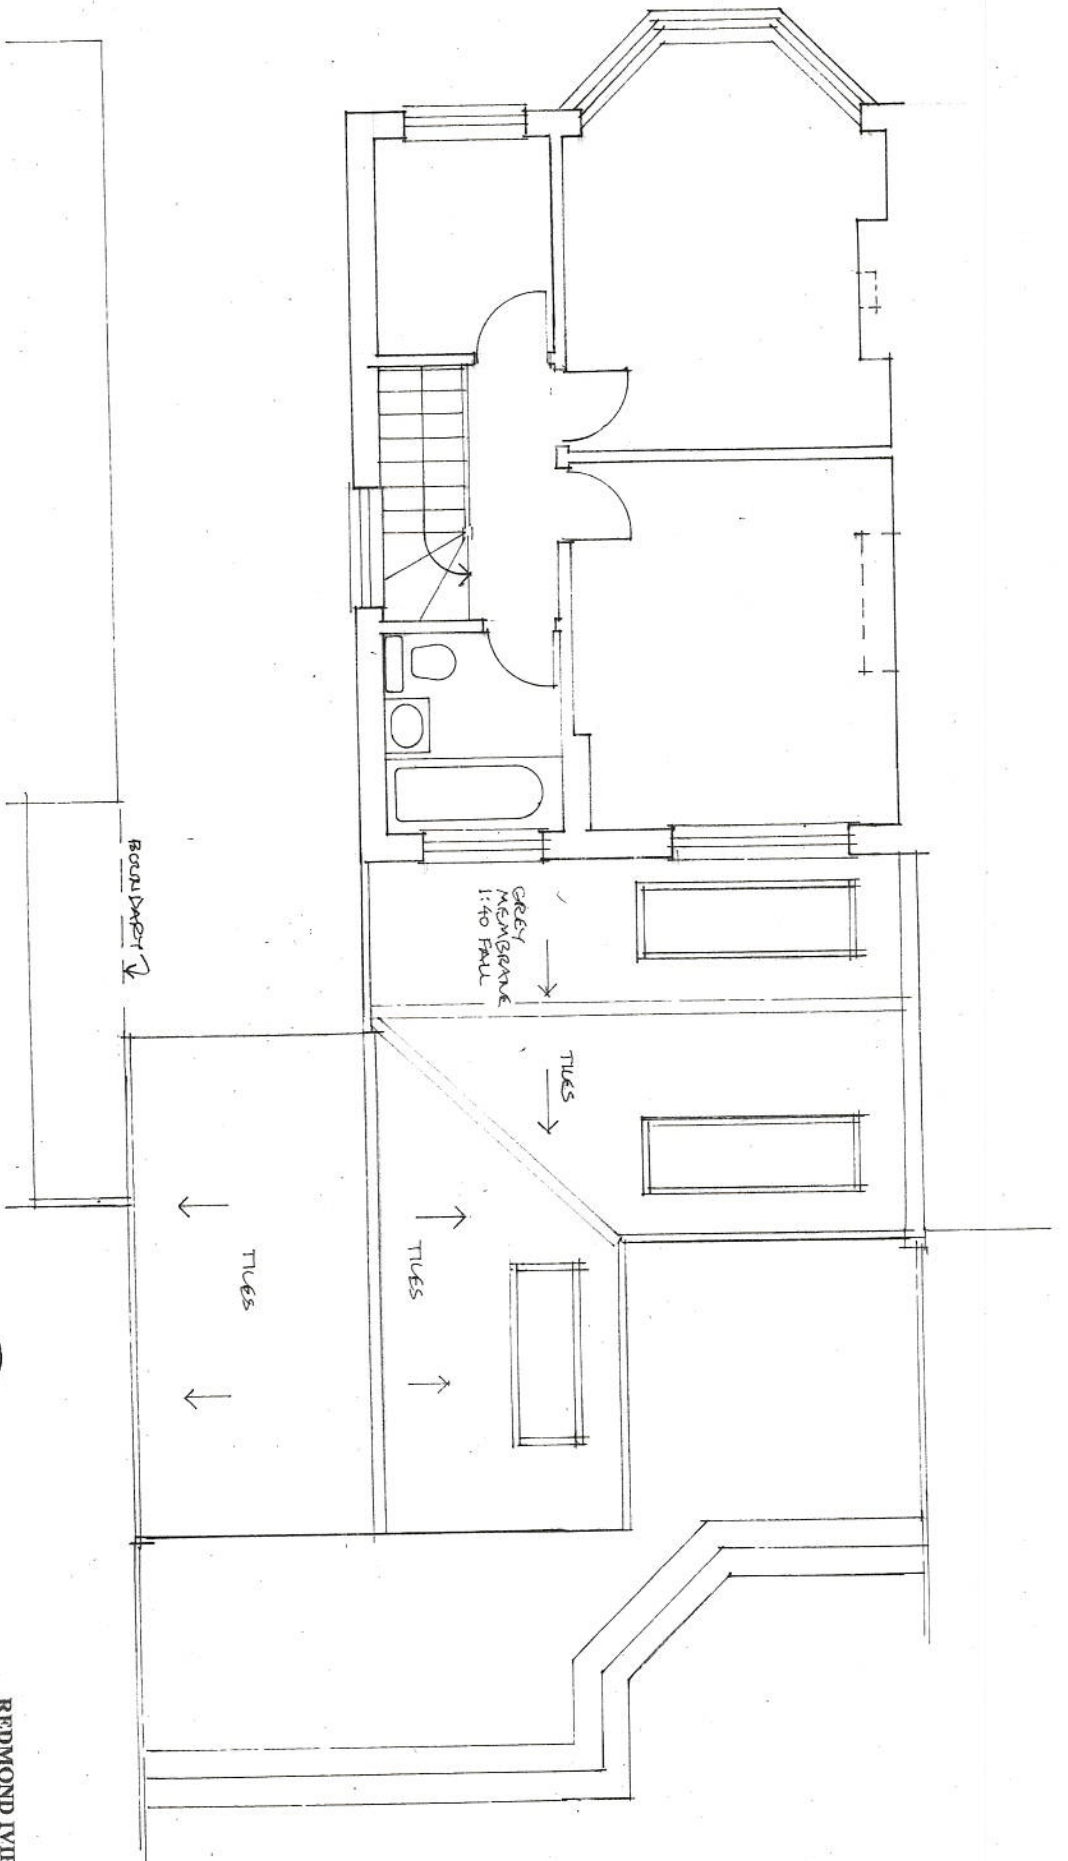

REDMOND IVE ARCHITECTS

THE BARLEY MOW CENTRE
10 BARLEY MOW PASSAGE
LONDON W4 4PH
tel 020 8740 1775 / 020 8996 1686
e-mail info@redmondive.com
www.redmondive.com


EXTENSION TO
27 MILL ROAD
WEST BRAYTON
FIRST FLOOR AND
EXTENSION ROOF
PLAN

SCALE: 1:50 @ A3
DATE: AUG. 2023
DRAWN: R.C.C.

116/07

DO NOT SCALE FOR CONSTRUCTION
VERIFY ALL DIMENSIONS ON SITE



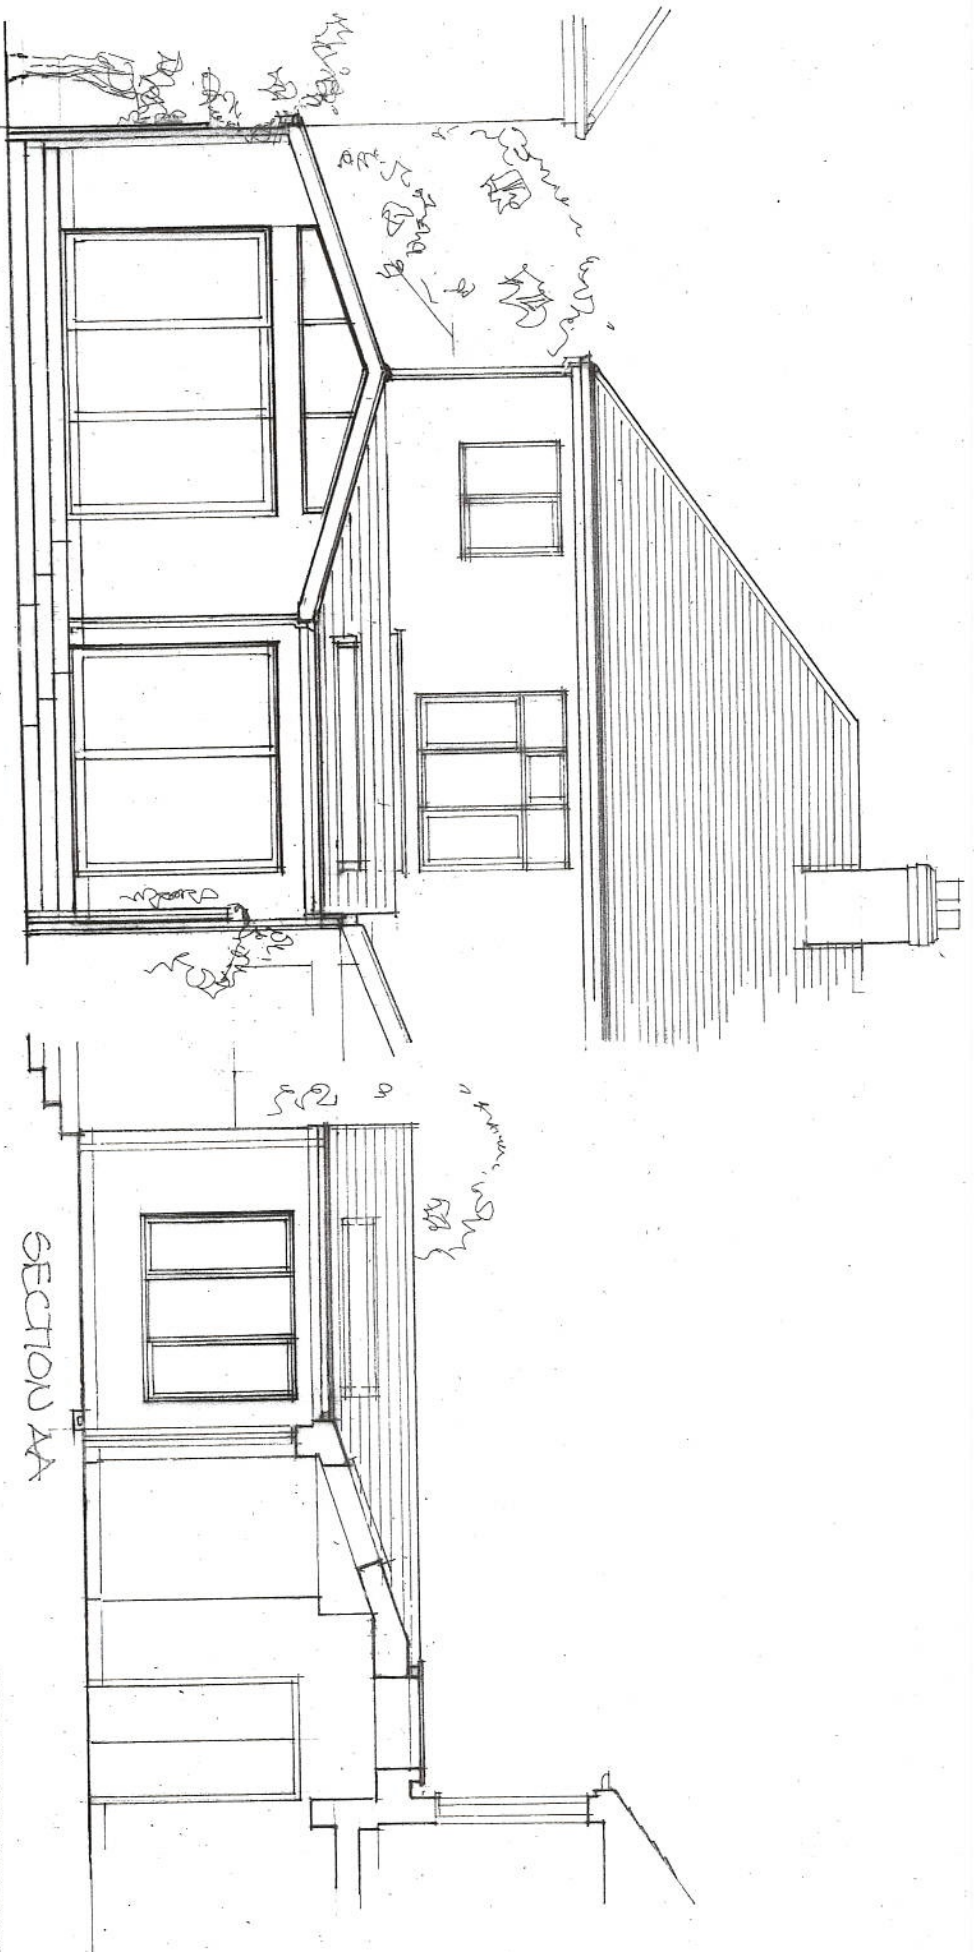

0 0.5 1.0 2.0 3.0m.
SCALE (m)


EXTENSION TO
27 MILL ROAD
WEST DRAITON
PROPOSED SECTION
AND ELEVATION

SCALE: 1:50 & A3
DATE: AUG. 2023
DRAWN: RCF

1160/08

DO NOT SCALE FOR CONSTRUCTION
VERIFY ALL DIMENSIONS ON SITE

REDMOND IVE ARCHITECTS
THE BARLEY MOW CENTRE
10 BARLEY MOW PASSAGE
LONDON W4 4PH
tel 020 8742 1775/ 020 8996 1686
e-mail info@redmondive.com
www.redmondive.com

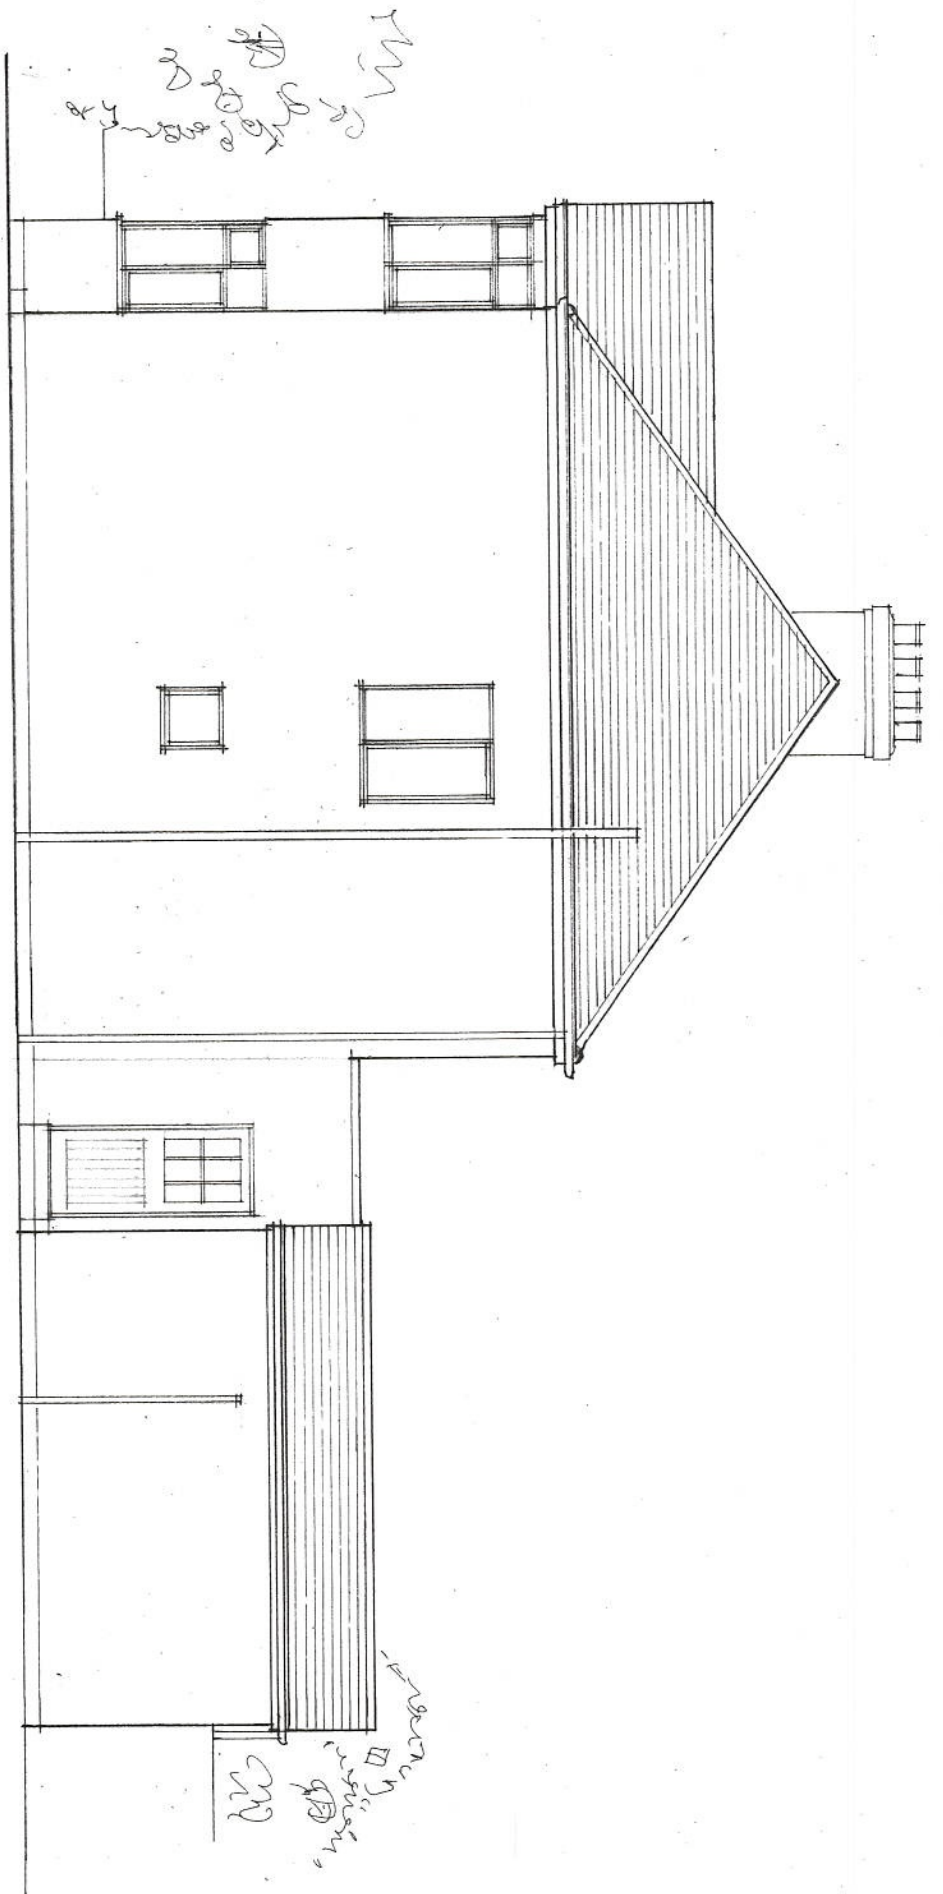

REDMOND IVE ARCHITECTS


THE BARLEY MOW CENTRE
10 BARLEY MOW PASSAGE
LONDON W4 4PH
tel 020 8742 1775 / 020 8996 1686
e-mail info@redmondive.com
www.redmondive.com

EXTENSION TO
27 MILL ROAD
WEST DRAYTON
(SW) ELEVATION

SCALE: 1:50 @ A3
DATE: AUG 2013
DRAWN: RCE
11/09/09

0 0.5 1.0 2.0 3.0 M
SCALE (M)

DO NOT SCALE FOR CONSTRUCTION
VERIFY ALL DIMENSIONS ON SITE

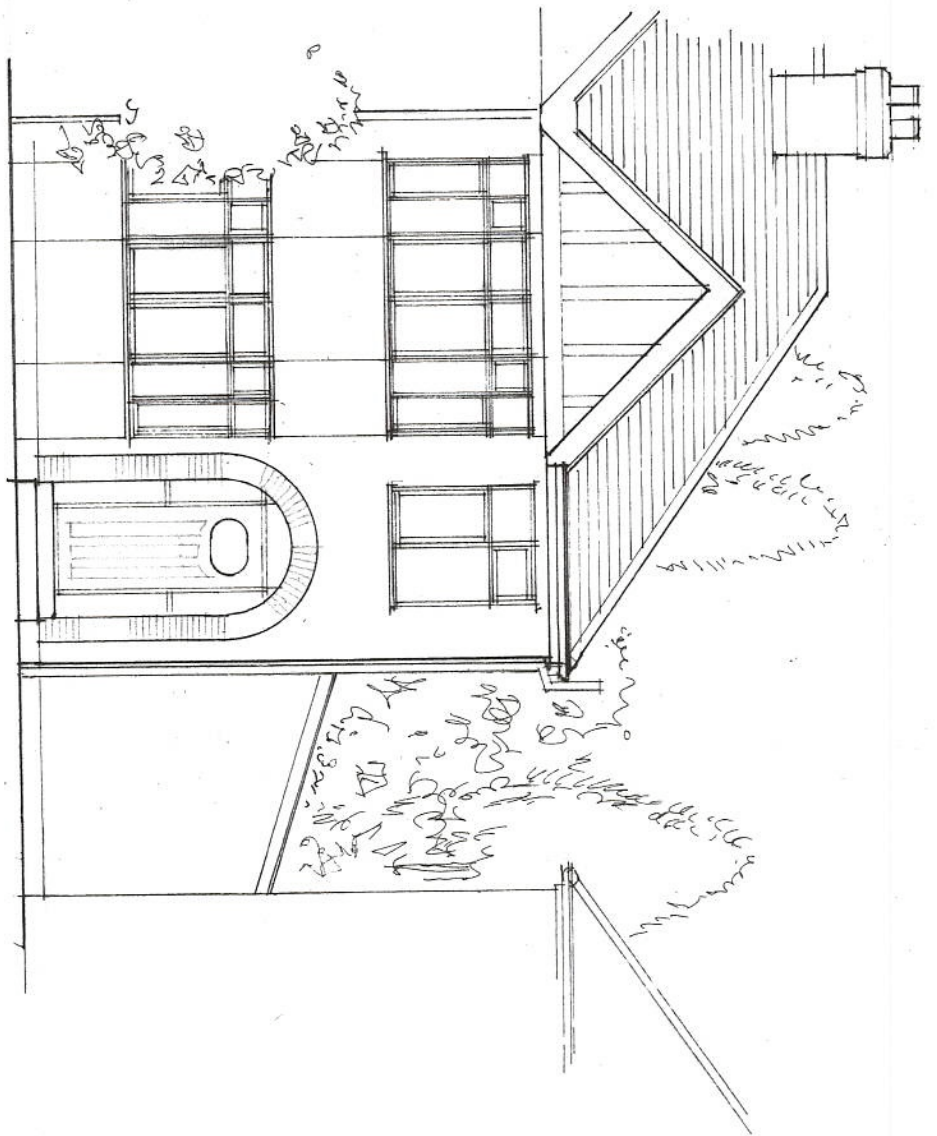

REDMOND IVIE ARCHITECTS

THE BARLEY MOW CENTRE
10 BARLEY MOW PASSAGE
LONDON W4 4PH
tel 020 8742 1775 / 020 8996 1686
e-mail info@redmondive.com
www.redmondive.com

**EXTENSION TO
27 MILL ROAD
WEST DRYTON
PROPOSED FRONT
ELEVATION**

SCALE: 1:50 @ A3
DATE: AUG 2023
DRAWN: RCT
11/02/10

0 0.5 1.0 2.0 3.0M.
SCALE (M)

DO NOT SCALE FOR CONSTRUCTION
VERIFY ALL DIMENSIONS ON SITE