




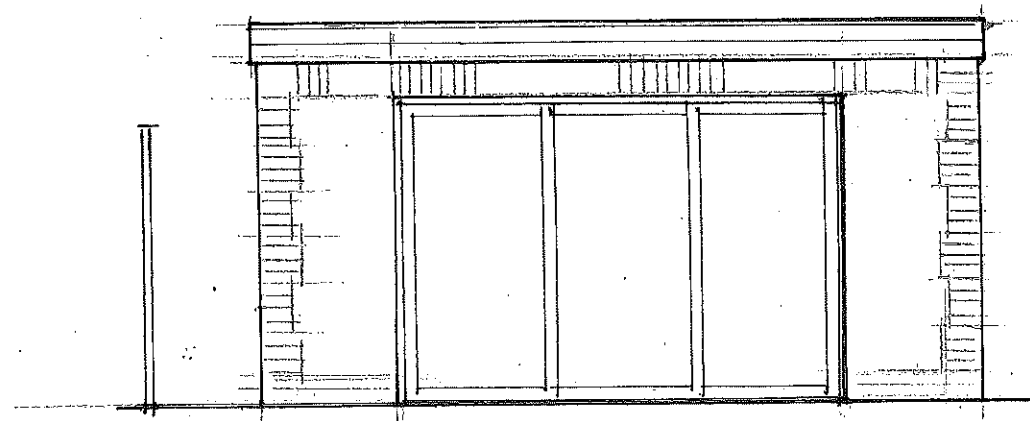


FRONT ELEVATION

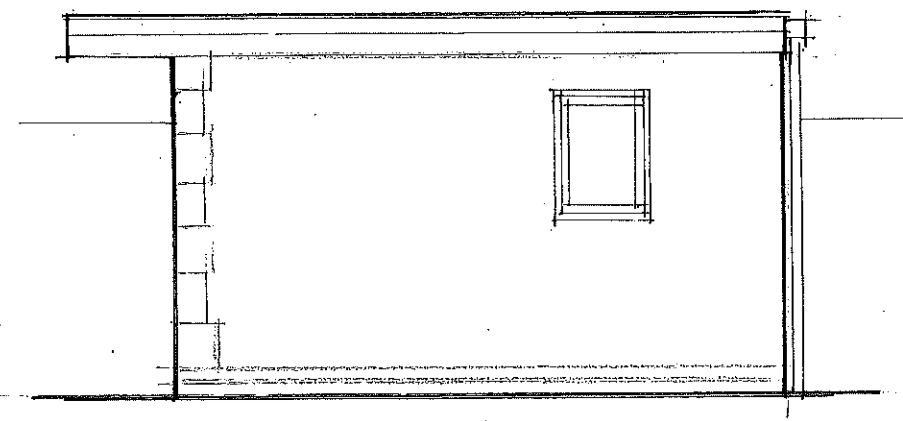

SIDE (SW) ELEVATION

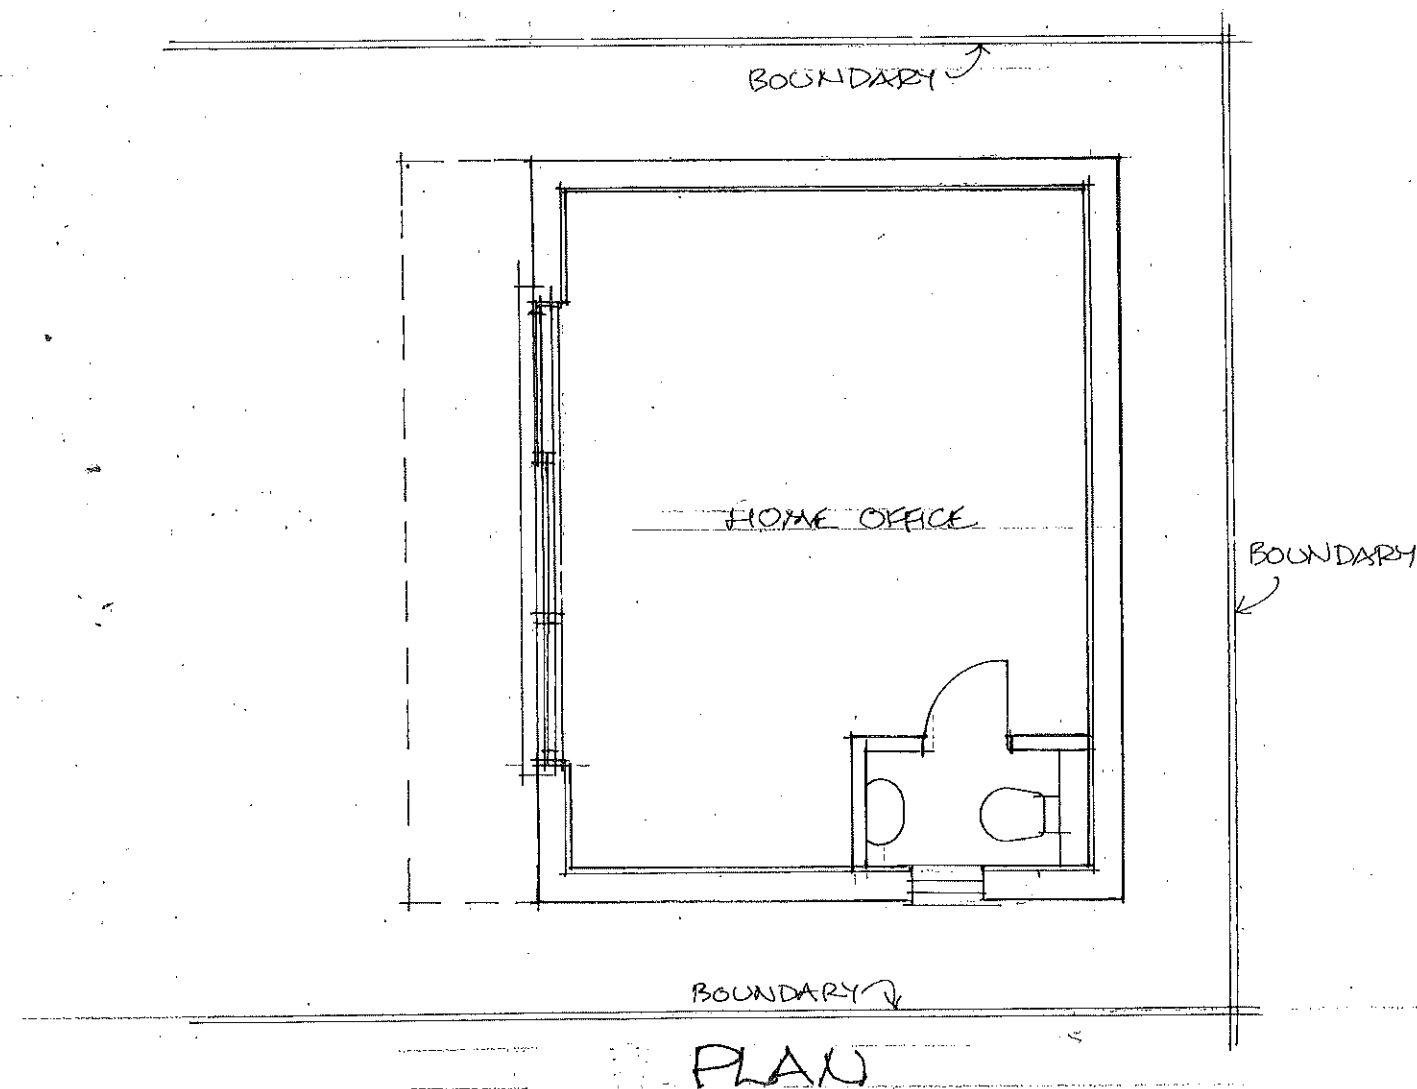

PLAN

 

REDMOND IVIE ARCHITECTS

THE BARLEY MOW CENTRE
10 BARLEY MOW PASSAGE
LONDON W4 4PH
tel 020 8742 1775/ 020 8996 1686
e-mail info@redmondvie.com
www.redmondvie.com

HOME OFFICE 27 MILL ROAD WEST DRAYTON	
DESIGN PROPOSALS	
SCALE: 1:50 @ A3	1160/11
DATE: AUG. 2023	
DRAWN: RCB	

DO NOT SCALE FOR CONSTRUCTION
VERIFY ALL DIMENSIONS ON SITE