


Existing Ground Floor



Existing Front Elevation

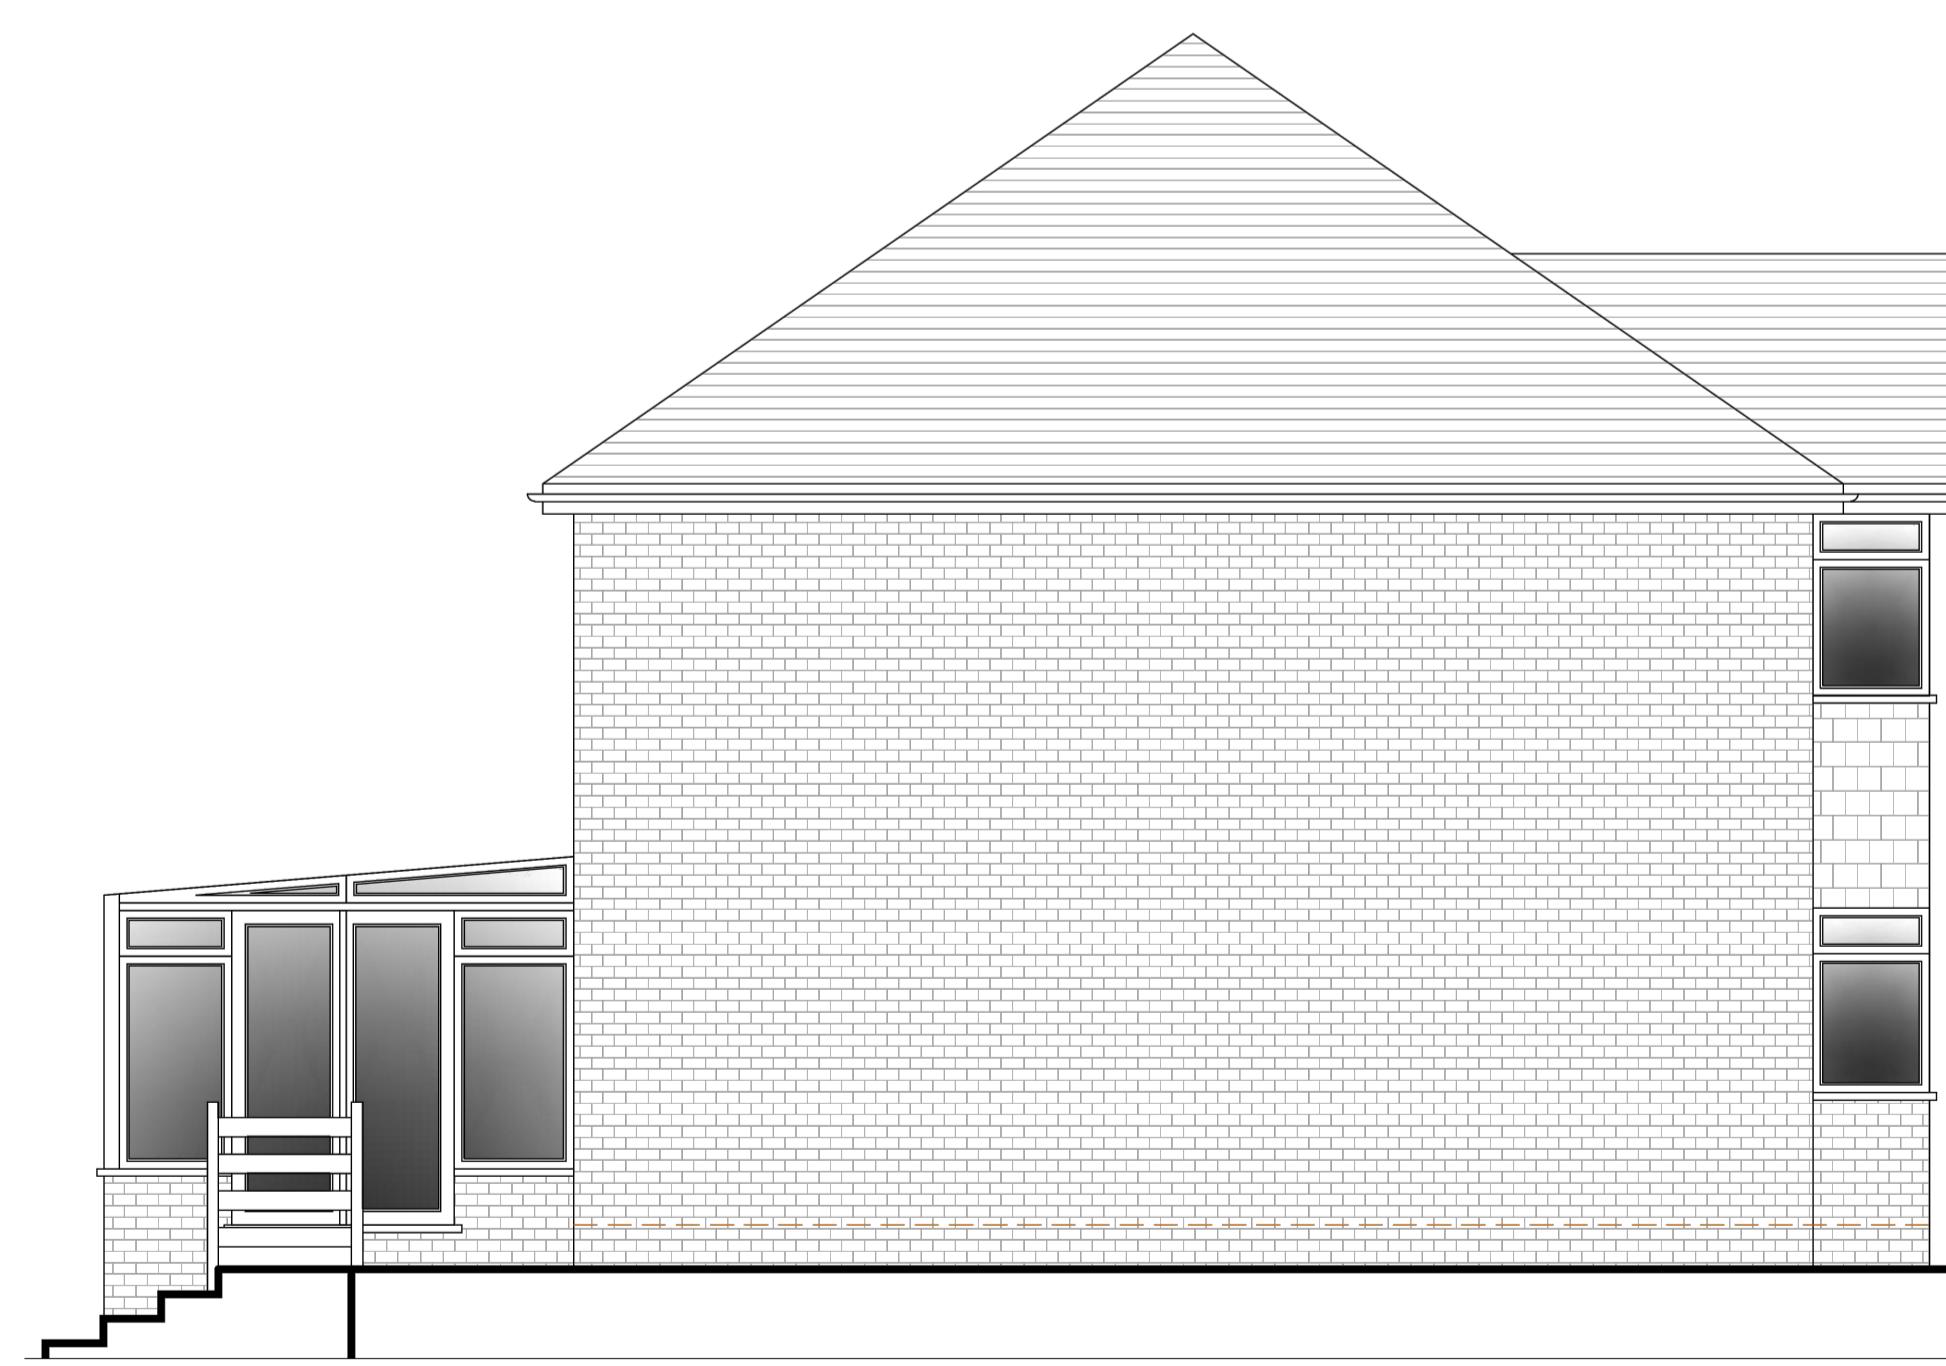

Existing Side Elevation

Revisions			
Rev	Date	Description	Drawn
\ 00-00-00 \			SH
Notes			
<p>This drawing is the copyright of Arcadia Architects and must not be copied or reproduced without the written consent of the practice. Use written dimensions only and do not scale.</p> <p>ARCADIA a r c h i t e c t s</p> <p>Project 41 Lichfield Road, Northwood Hills, HA6 1LY</p> <p>Drawing title Existing Plans And Elevations</p> <p>Client Mr Nimalan Chandran</p> <p>date 17/09/2023 drawn SH scale 1:50 Size A1</p> <p>project ref. drg no. revision NSLR - PL-200 \</p> <p>status PLANNING</p> <p>ALL DRAWINGS TO BE READ IN CONJUNCTION WITH CONSTRUCTION SPECIFICATION</p>			