



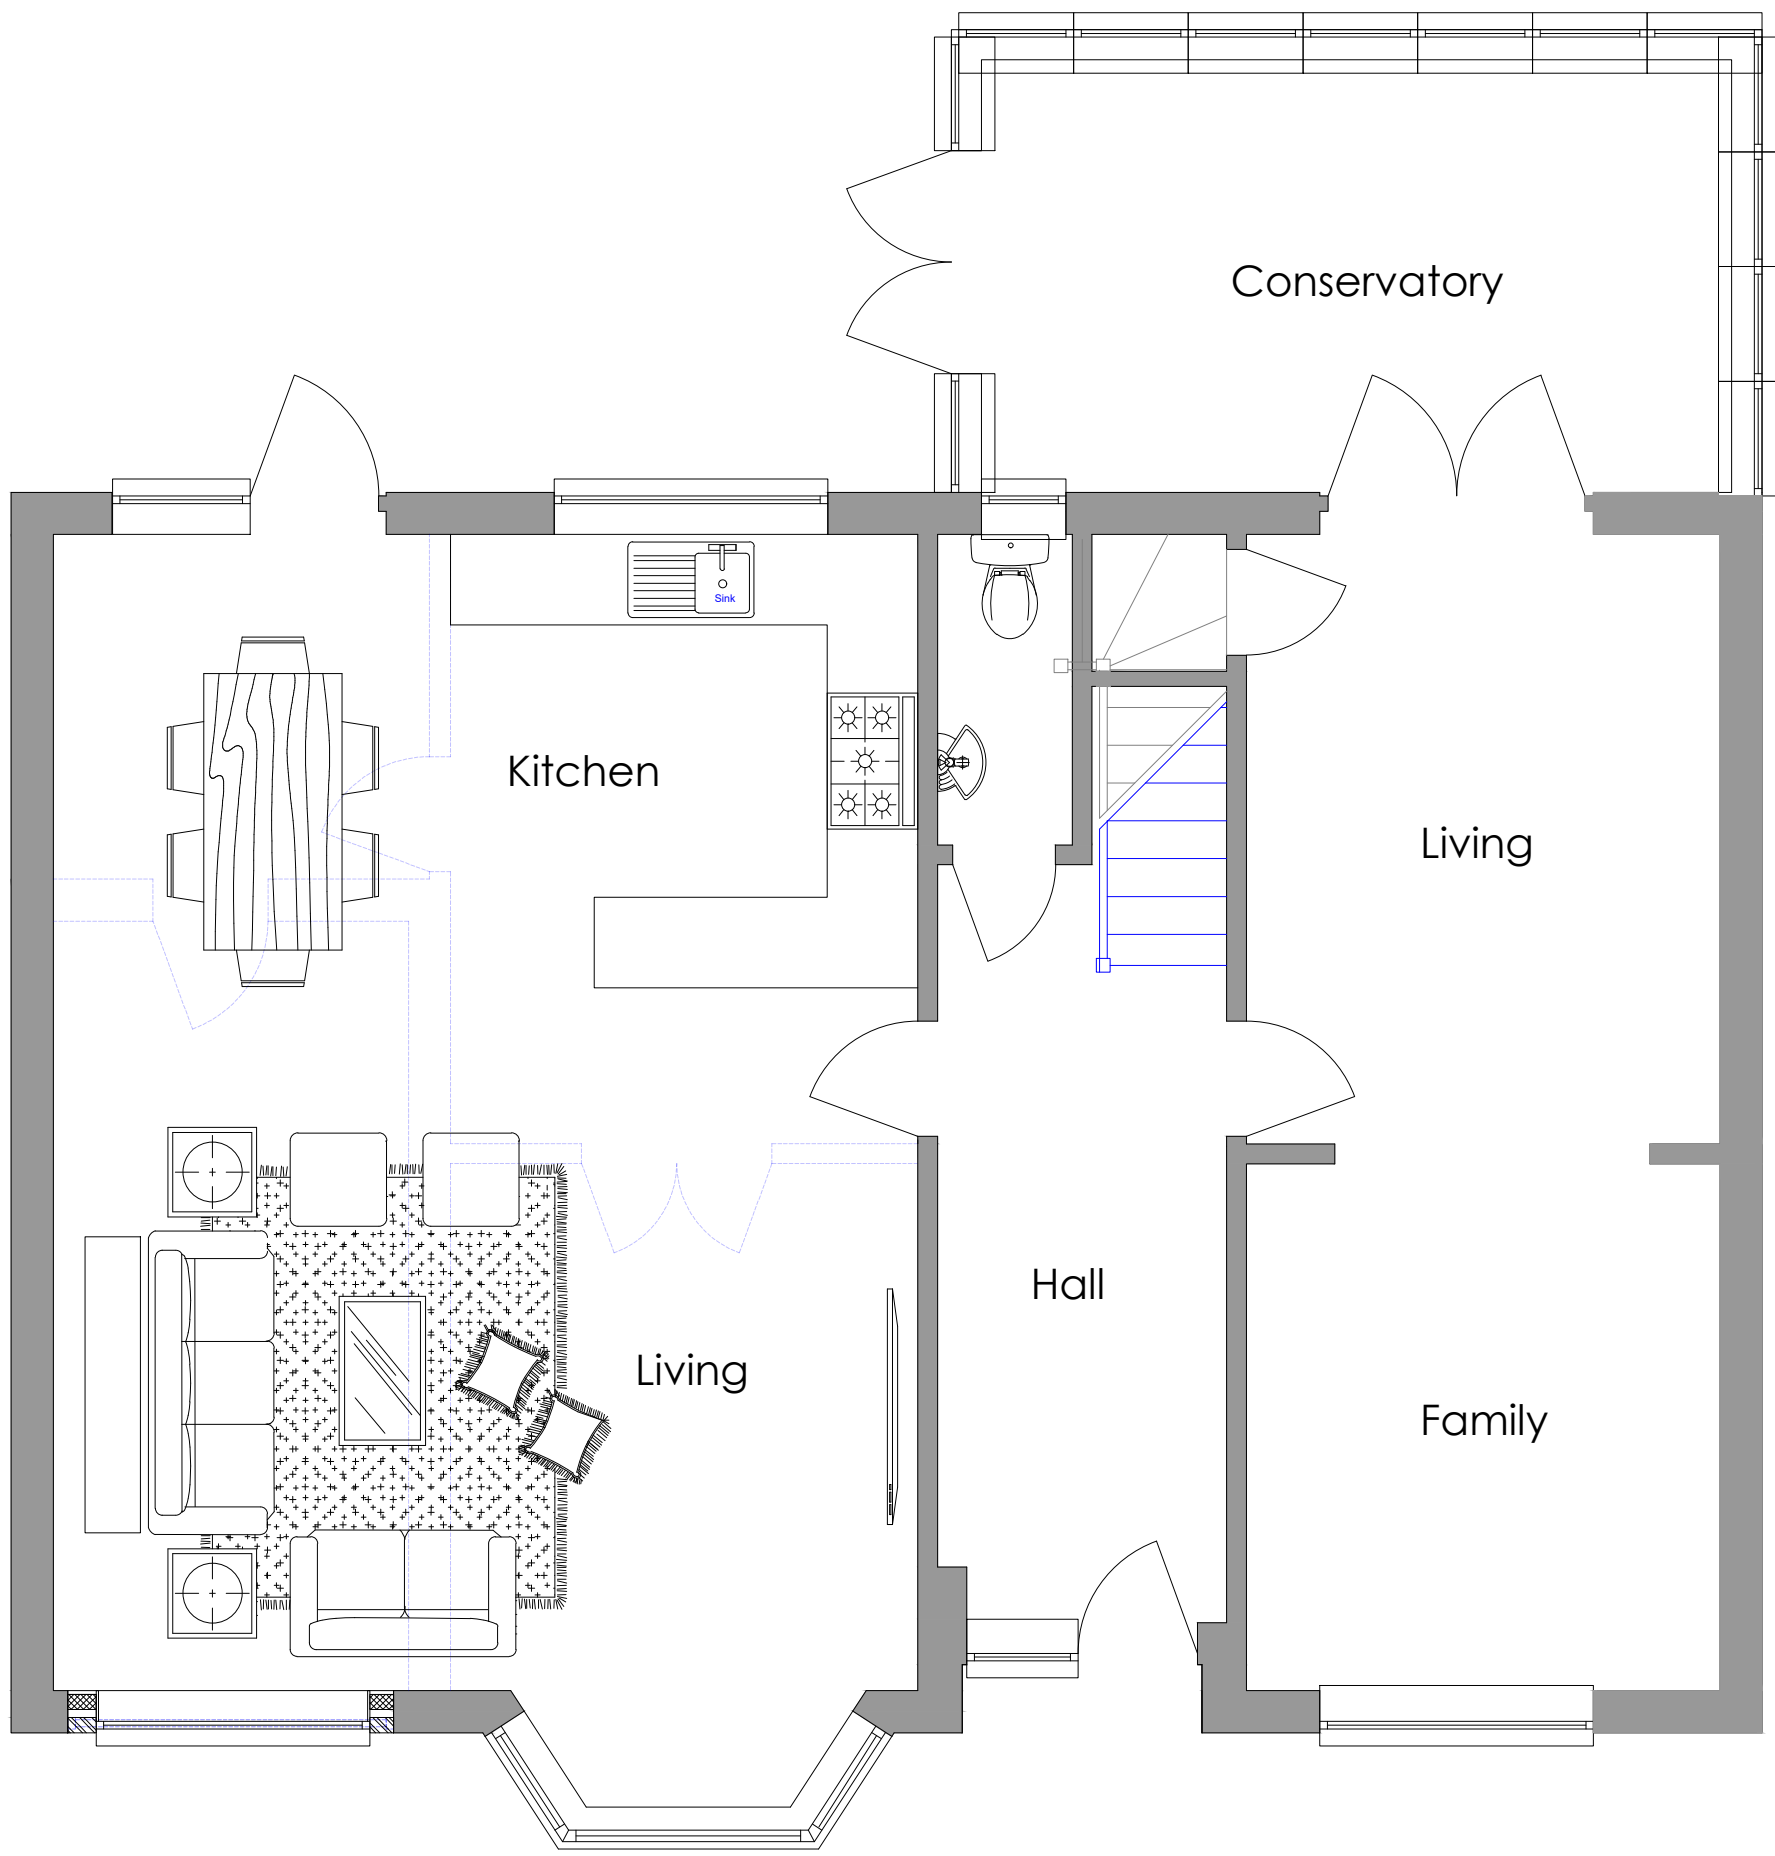


Proposed Ground Floor



Proposed Front Elevation

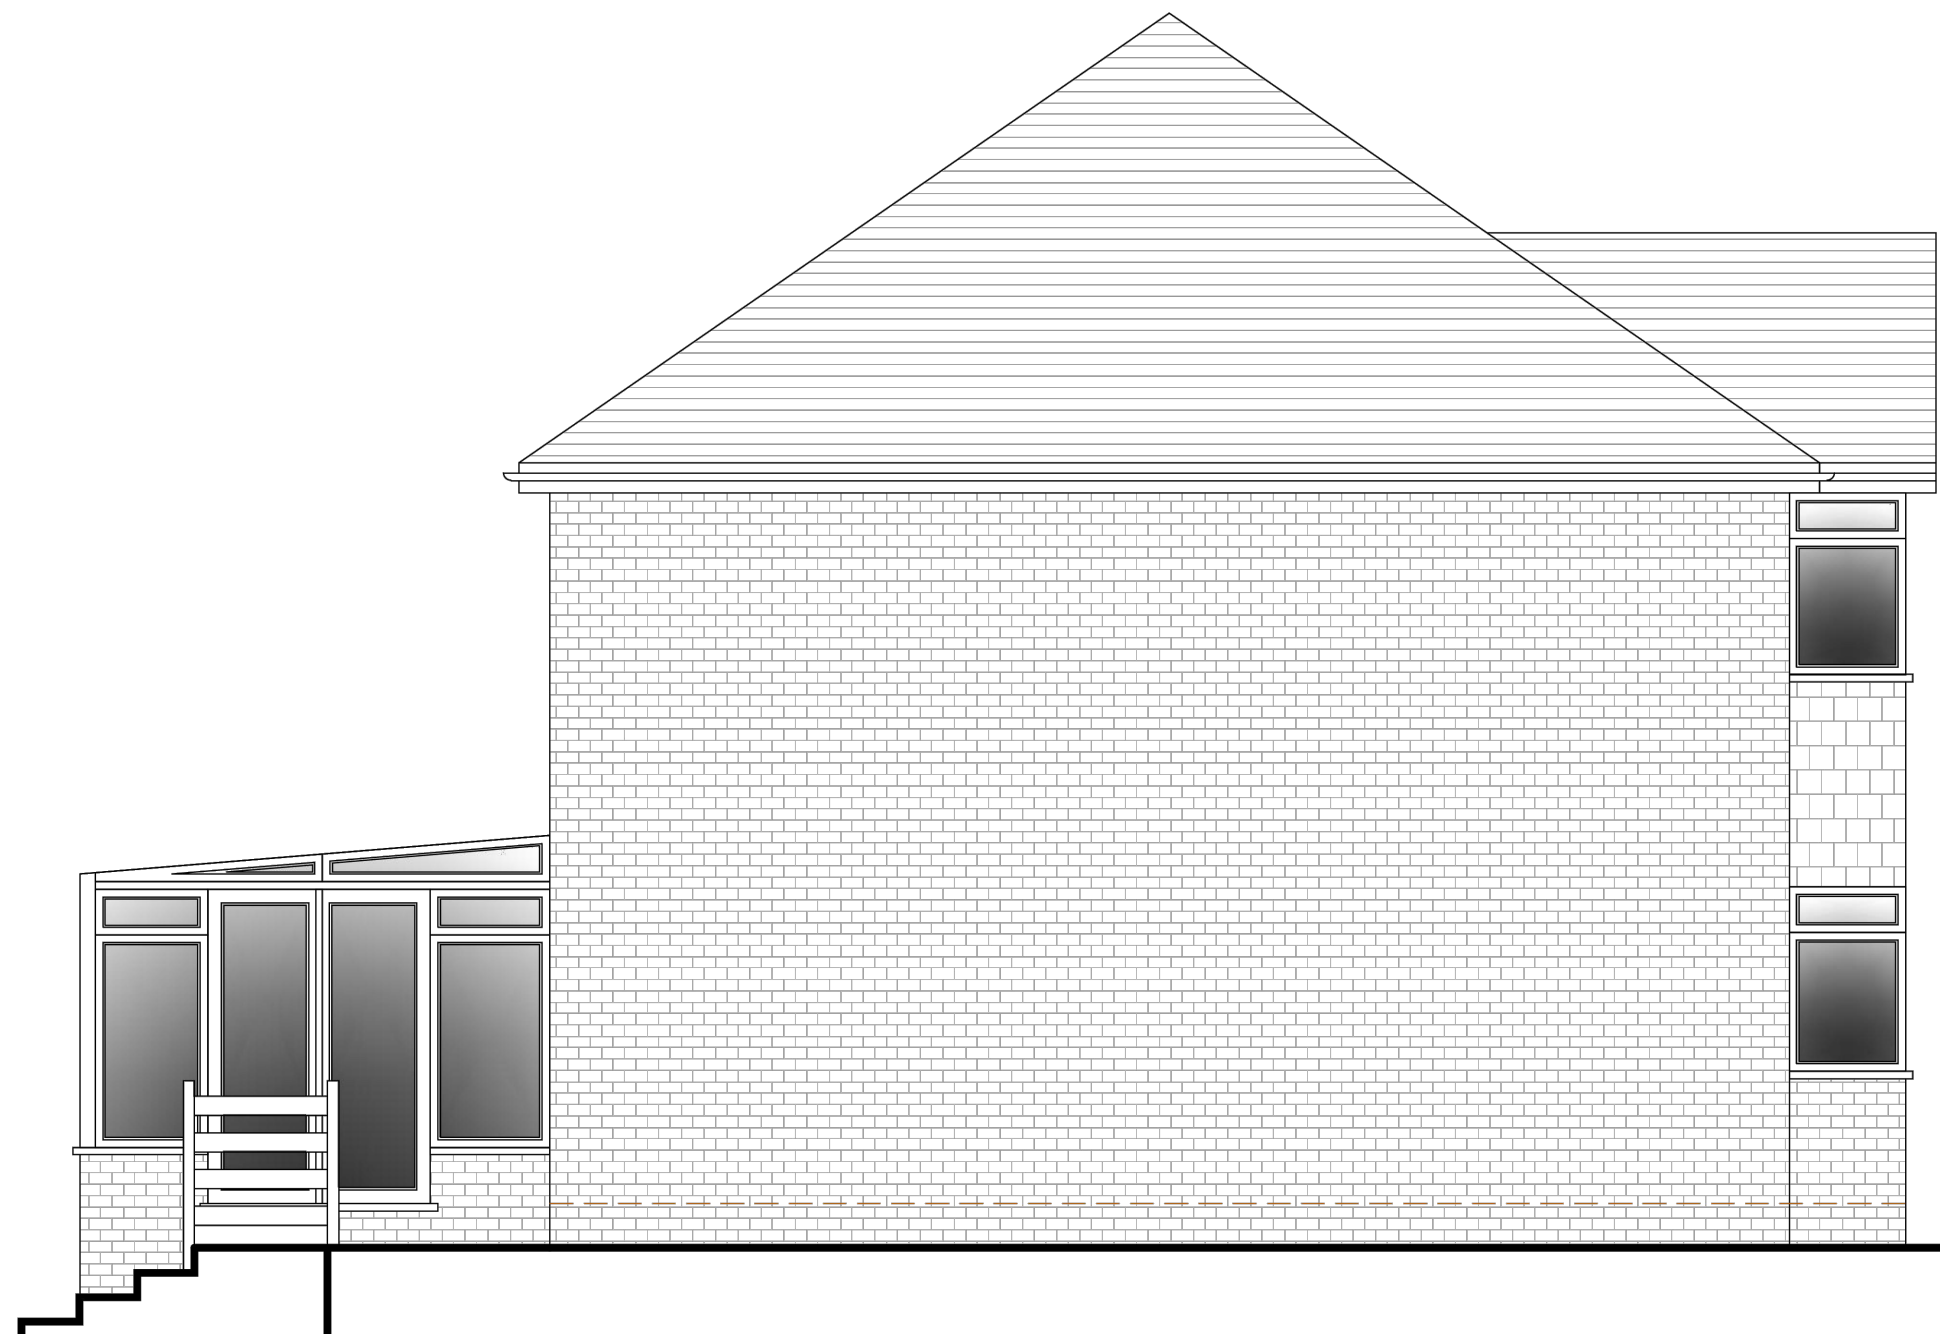

Proposed Side Elevation

 

Revisions			
Rev	Date	Description	Drawn
\	00-00-00	\	SH

Notes	

This drawing is the copyright of Arcadia Architects and must not be copied or reproduced without the written consent of the practice. Use written dimensions only and do not scale.

Project

**41 Lichfield Road,
Northwood Hills,
HA6 1LY**

Drawing title

**Proposed Plans
And Elevations**

Client

Mr Nimalan Chandran

date	17/09/2023	drawn	SH
scale	1:50	Size	A1
project ref.	NSLR - PL-201	revision	\
status	PLANNING		

0 1 2 5m

0mm 50mm 100mm 150mm 200mm

ALL DRAWINGS TO READ IN CONJUNCTION WITH CONSTRUCTION SPECIFICATION.