



01 - GROUND FLOOR PLAN



02 - ROOF PLAN

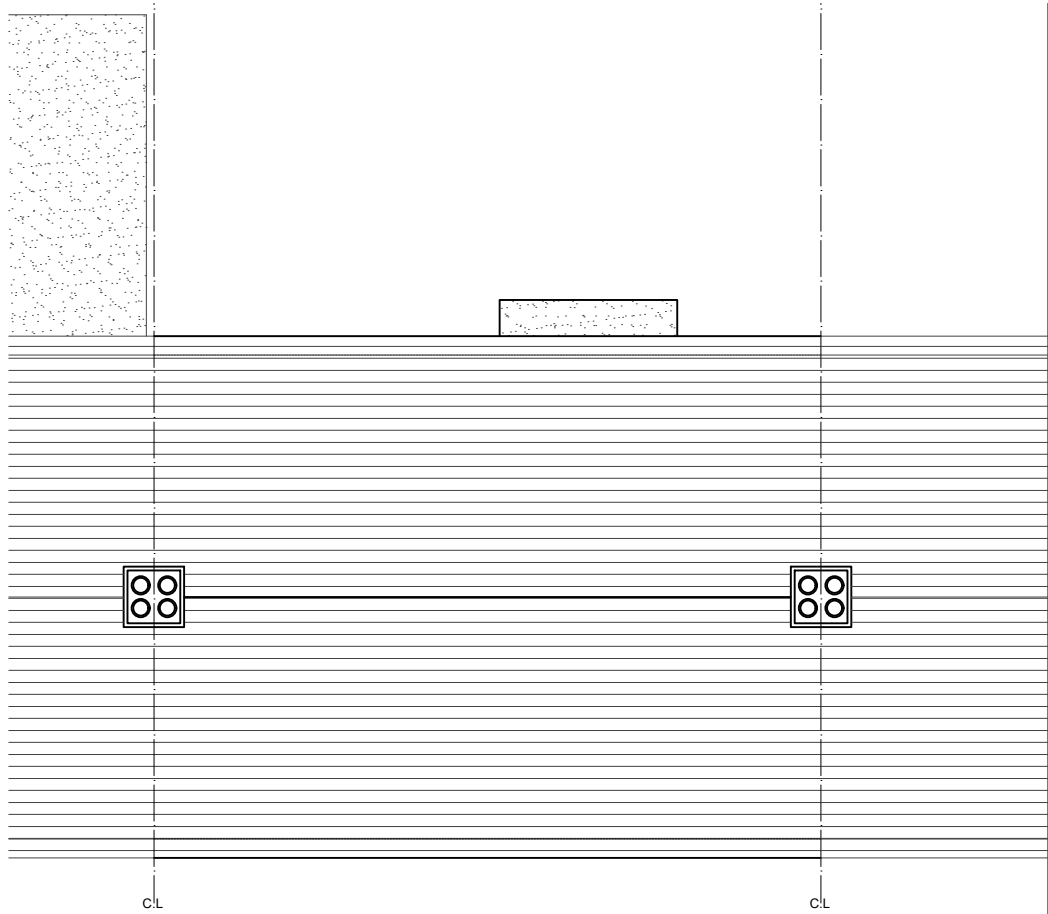


03 - REAR ELEVATION

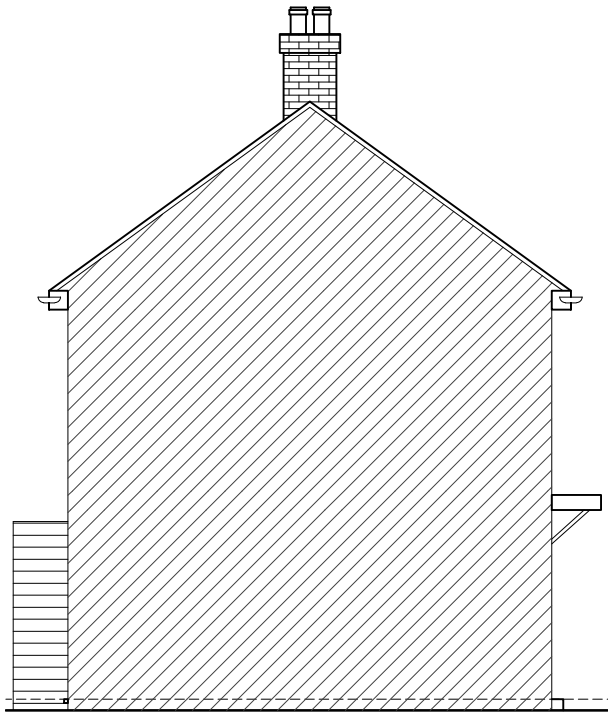

04 - SIDE ELEVATION

- NOTES
- Dimensions are not to be scaled from this drawing by contractors. The contractor is requested to check all dimensions before the work started.
 - Report any discrepancies to the client or architect before undertaking the work described in the drawings.
 - Dimensions are approximate site dimensions and are to be verified by the contractor on site before any fabrication/site works i.e foundations etc occur
 - Contractor is responsible for all temporary propping to existing structure

 

| REVISIONS | | | |
|-----------|-------------|------|----|
| NO. | DESCRIPTION | DATE | BY |
| | | | |
| | | | |
| | | | |
| | | | |
| | | | |

**PRIOR NOTICE
APPLICATION**

DE ARCHITECTURAL CONSULT.LTD
M: 07824773079, 07869580774
E: design.endeavour@gmail.com

Project
07 GLEBE ROAD HAYES
LONDON, UB3 2EA

Title
EXISTING PLANS & ELEVATIONS

| | | | |
|-----------------------|---------------------------|-----------|----------------|
| Scale 1:100@A3 | Drawn MZ | Approved | Date SEP-23 |
| Job No. DAC-134/23 | Drawing No. PN-07GR-02 | Rev. - | |