




EXISTING FRONT ELEVATION




EXISTING REAR ELEVATION

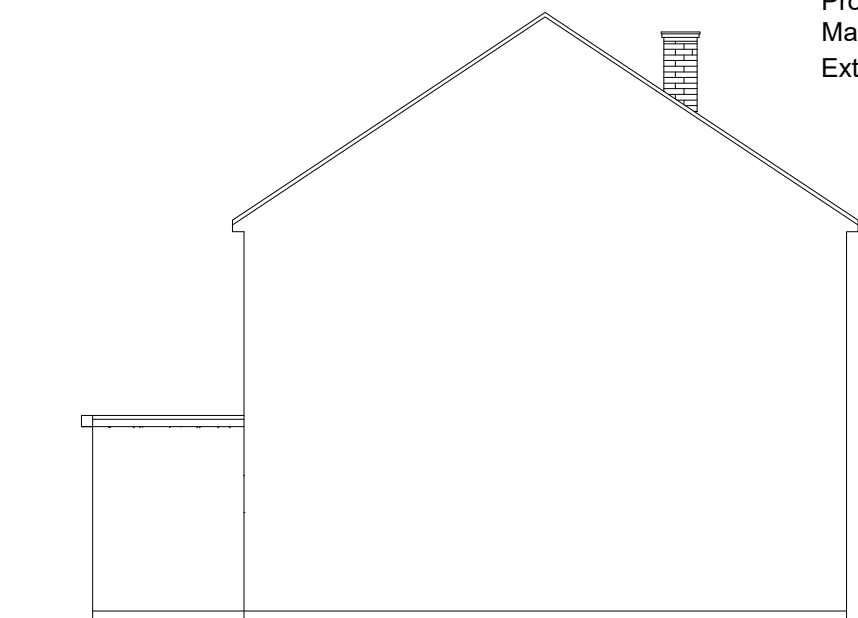


EXISTING SIDE ELEVATION (FROM No.332)


Proposed External Finish
Materials to Match Existing
External Finish Materials

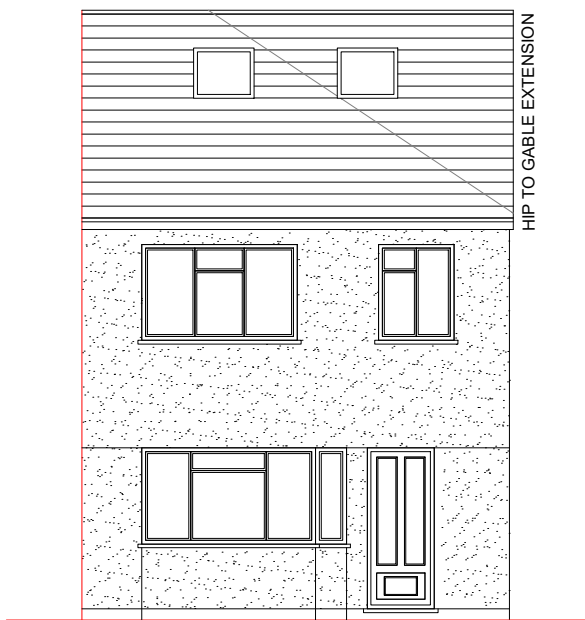


PROPOSED FRONT ELEVATION

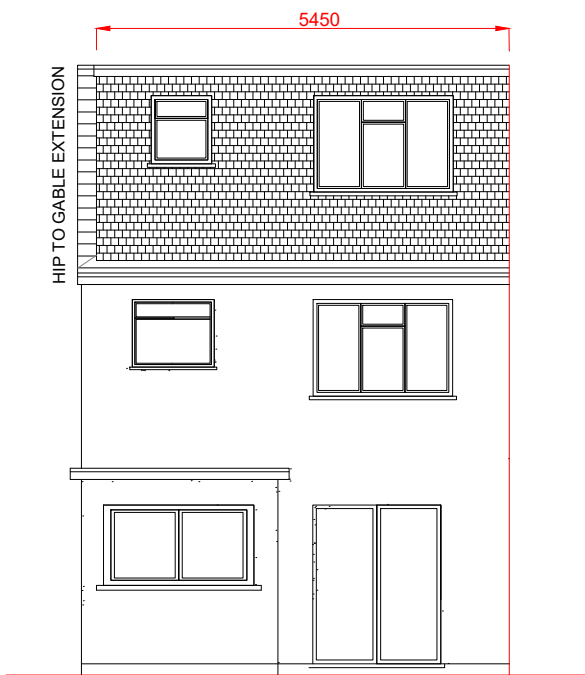

PROPOSED REAR ELEVATION

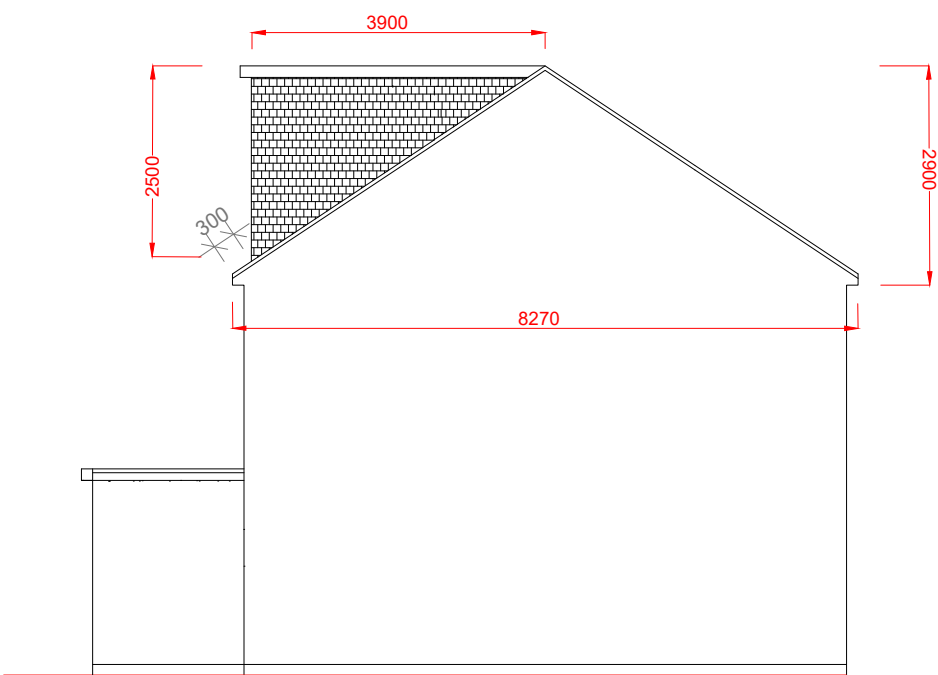

PROPOSED SIDE ELEVATION (FROM No.332)

 

ROOF EXTENSION VOLUME CALCULATION:

HIP TO GABLE EXTENSION = WIDTHXHEIGHTXDEPTH/6
4.13x2.9x8.27/6 = 16.51 CUBIC METRE.

REAR DORMER EXTENSION:

WIDTH X HEIGHT X DEPTH/2 = 5.45x2.5x3.9/2 = 26.6m3.

TOTAL INCREASE IN VOLUME = 16.51+26.6 = 43.11 m3 <50m3

© SA DESIGN AND MANAGEMENT moshamaun@hotmail.co.uk Tel: 078598 77288				
Client Mrs SUTHAKINY LOGESWARAN		Site 330 BALMORAL DRIVE, HAYES, UB4 8DJ		
Project LOFT WITH DORMER		Title ELEVATIONS		
Scale 1:100 @ A3	Date 19/09/2023	Drawn by MS	Drg. No 330BD/ELNS	Revision A