




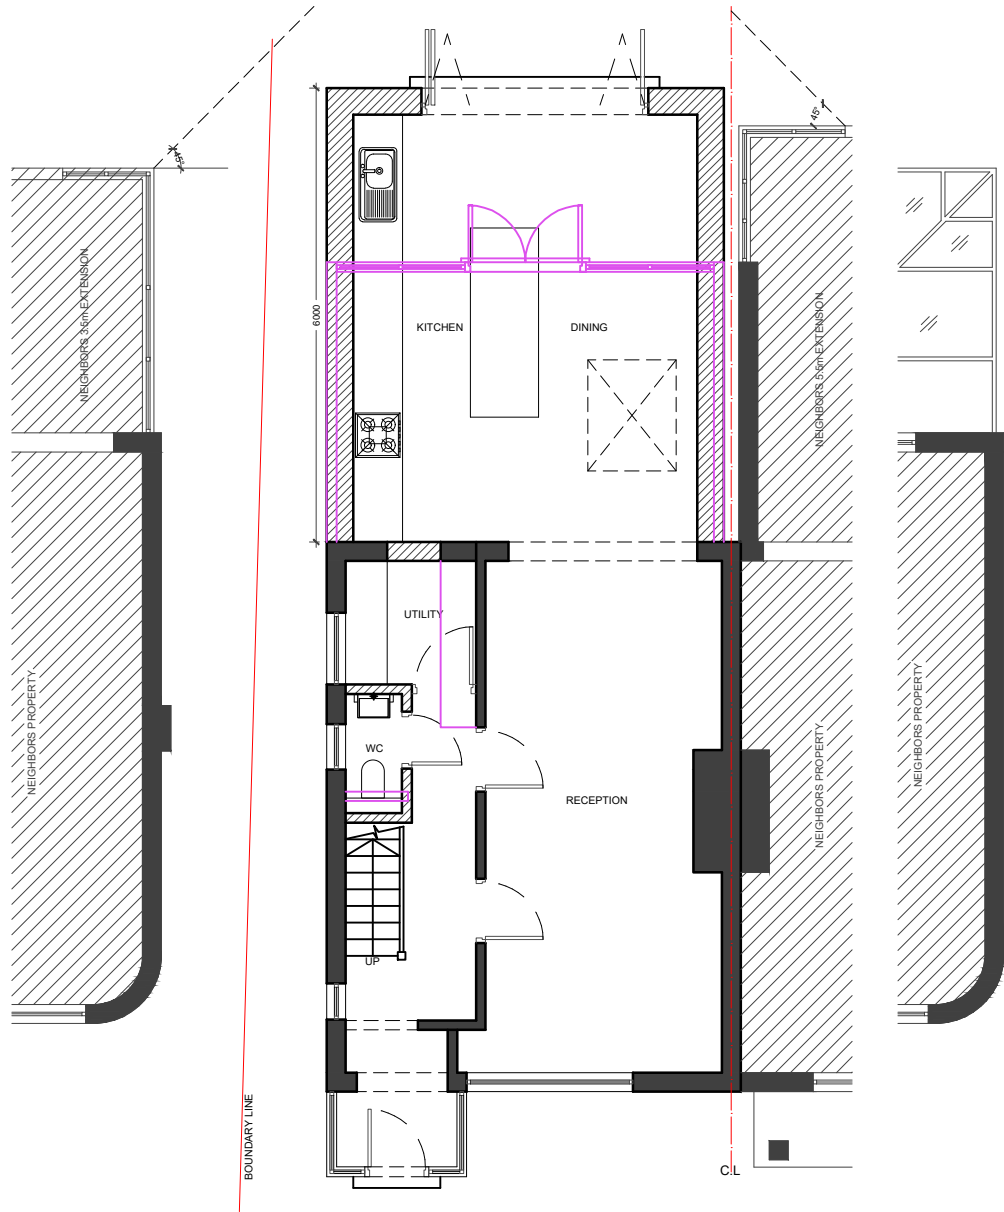

01 - GROUND FLOOR PLAN

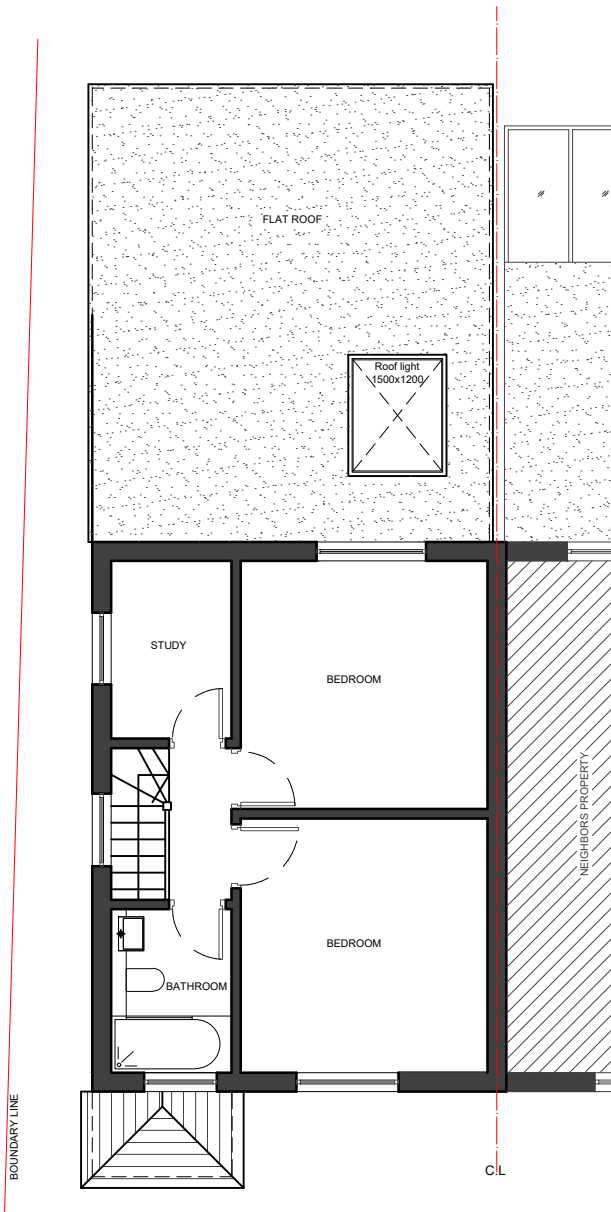


02 - FIRST FLOOR PLAN

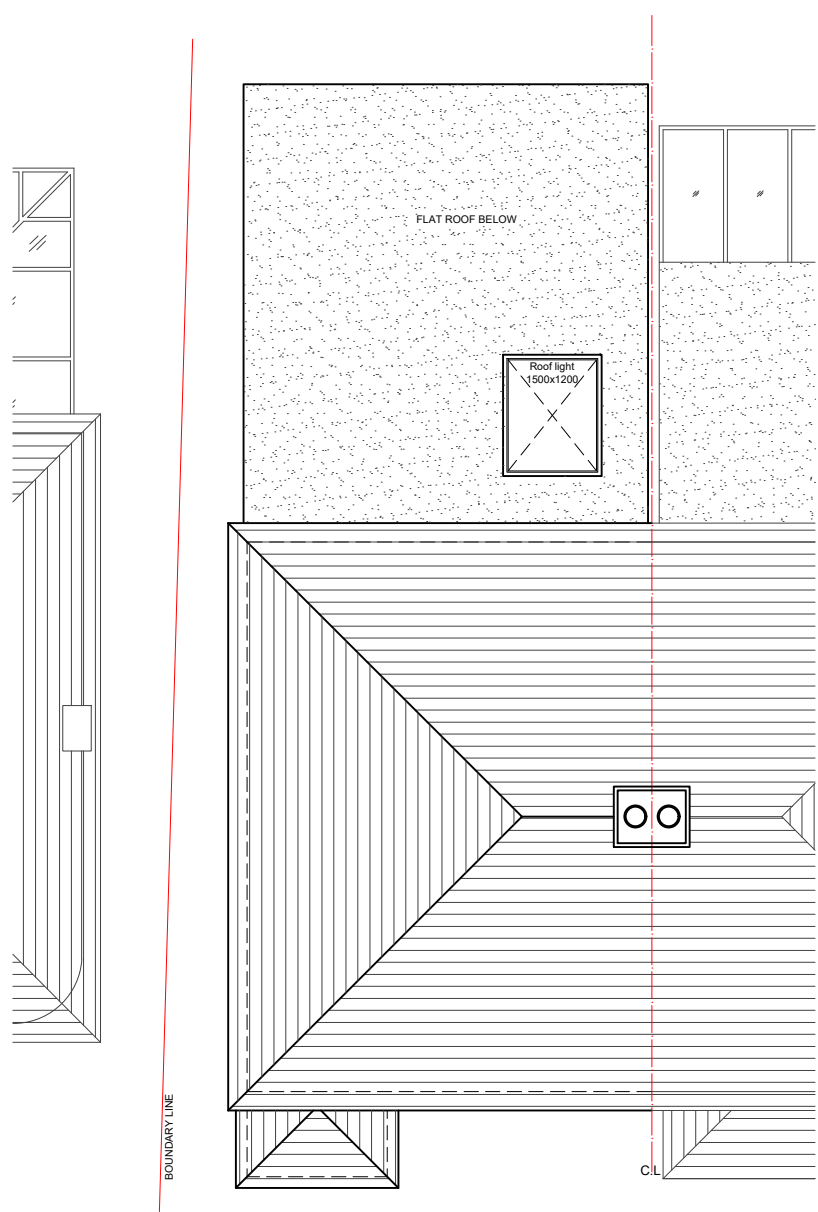

03 - ROOF PLAN




04 - REAR ELEVATION

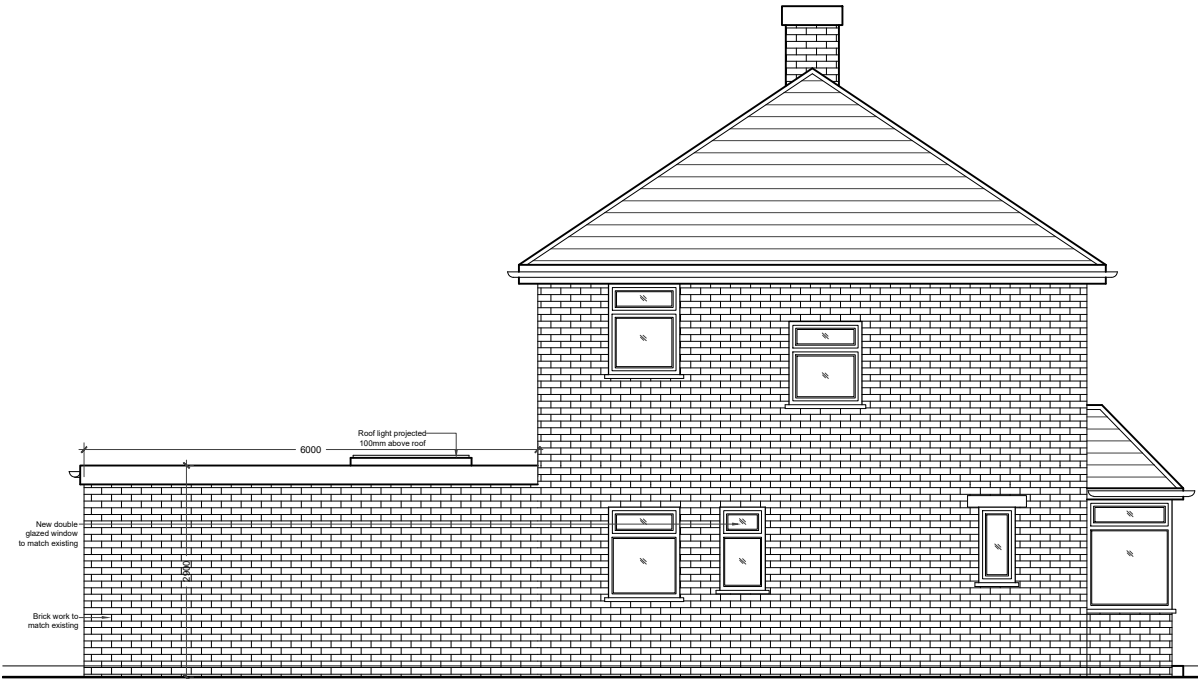

05 - SIDE ELEVATION

- NOTES
- Dimensions are not to be scaled from this drawing by contractors. The contractor is requested to check all dimensions before the work started.
 - Report any discrepancies to the client or architect before undertaking the work described in the drawings.
 - Dimensions are approximate site dimensions and are to be verified by the contractor on site before any fabrication/site works i.e foundations etc occur
 - Contractor is responsible for all temporary propping to existing structure

 

REVISIONS			
NO.	DESCRIPTION	DATE	BY

**PRIOR NOTICE
APPLICATION**

DESIGN ENDEAVOURS LTD
M: 07824773079, 07869580774
E: design.endeavour@gmail.com

Project 76 RALEIGH AVENUE HAYES LONDON, UB4 0EF			
Title PROPOSED PLANS & ELEVATIONS			
Scale 1:100@A3	Drawn NK	Approved	Date SEP 23
Job No. DAC-193/23	Drawing No. PN-76RA-03	Rev. -	