



Boundary


LEGEND:

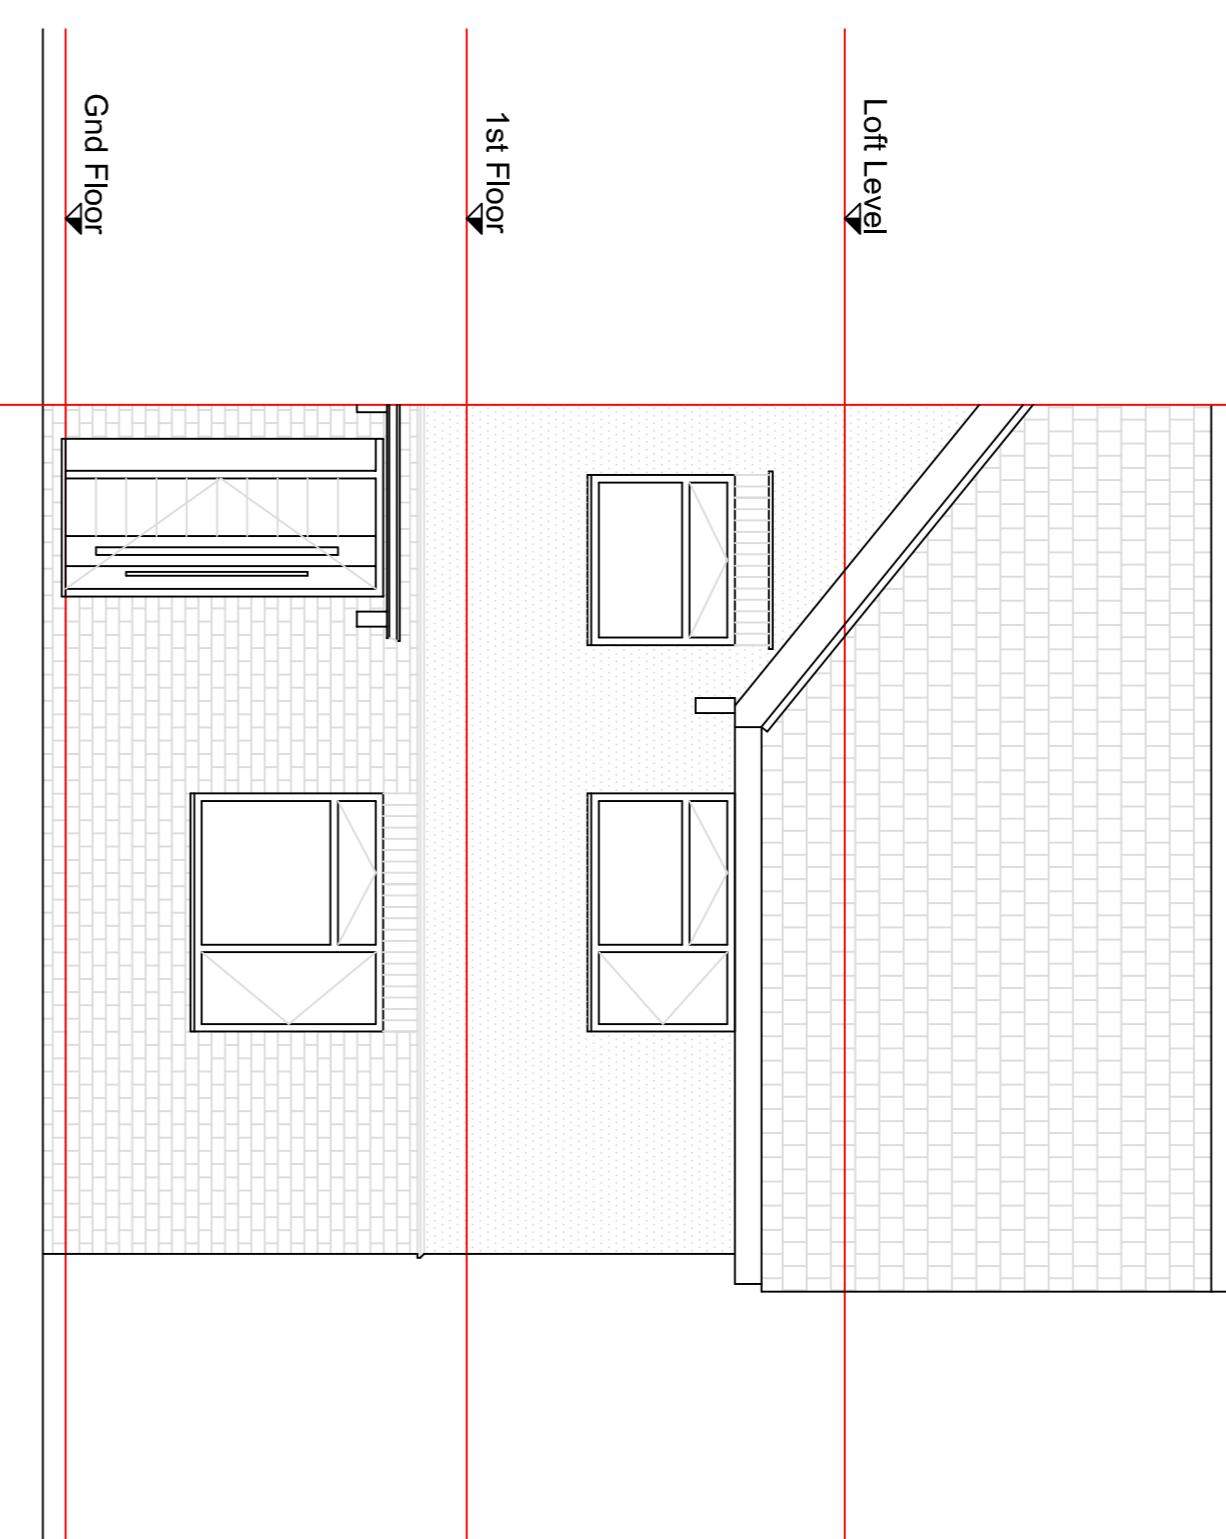

PROPOSED FRONT ELEVATION  
1:50

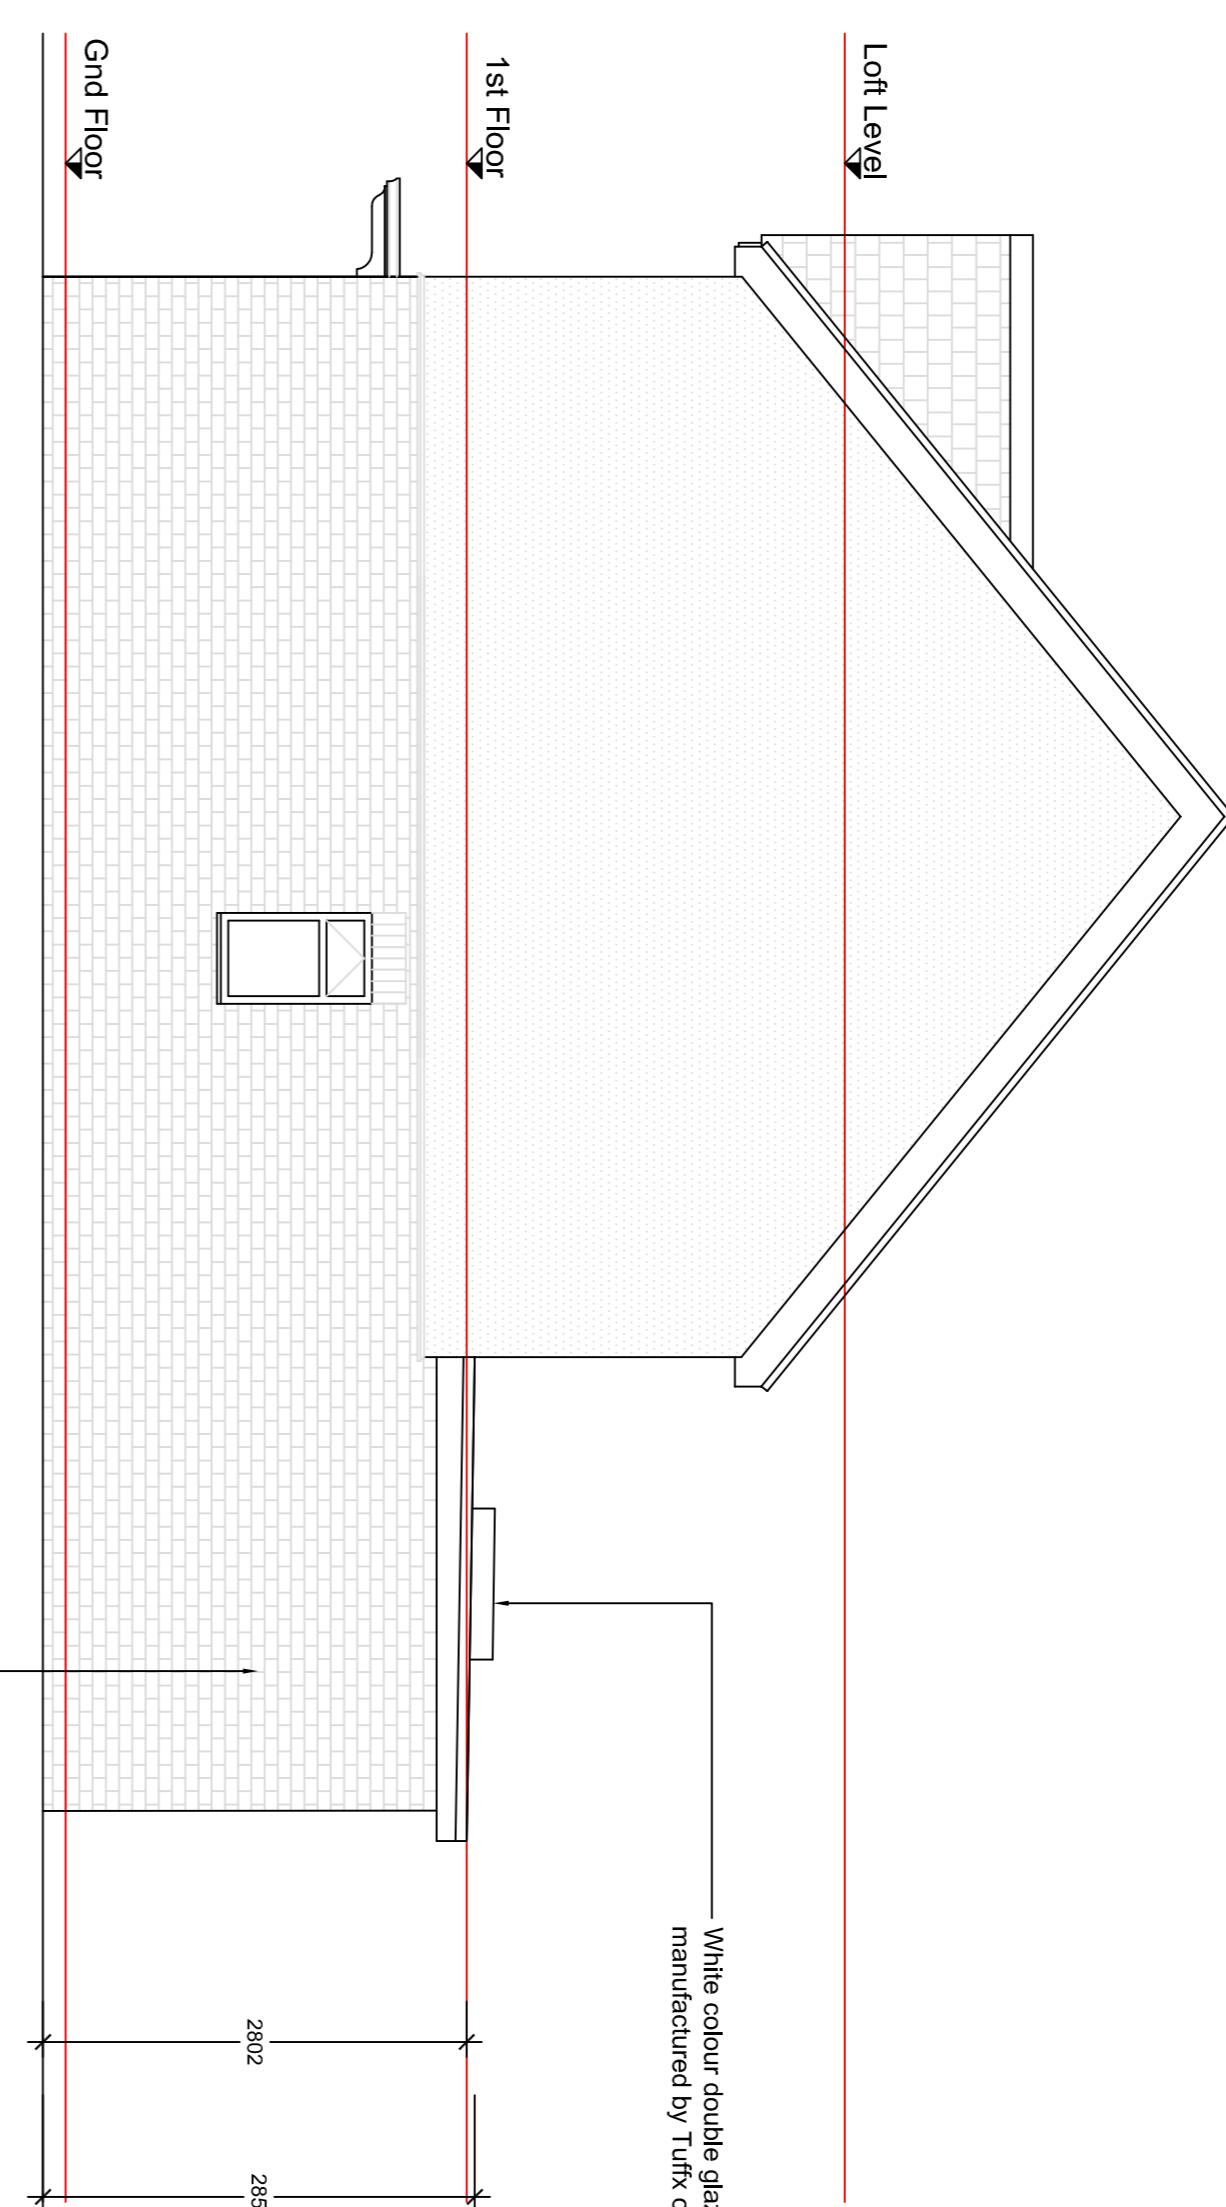

PROPOSED SIDE ELEVATION  
1:50

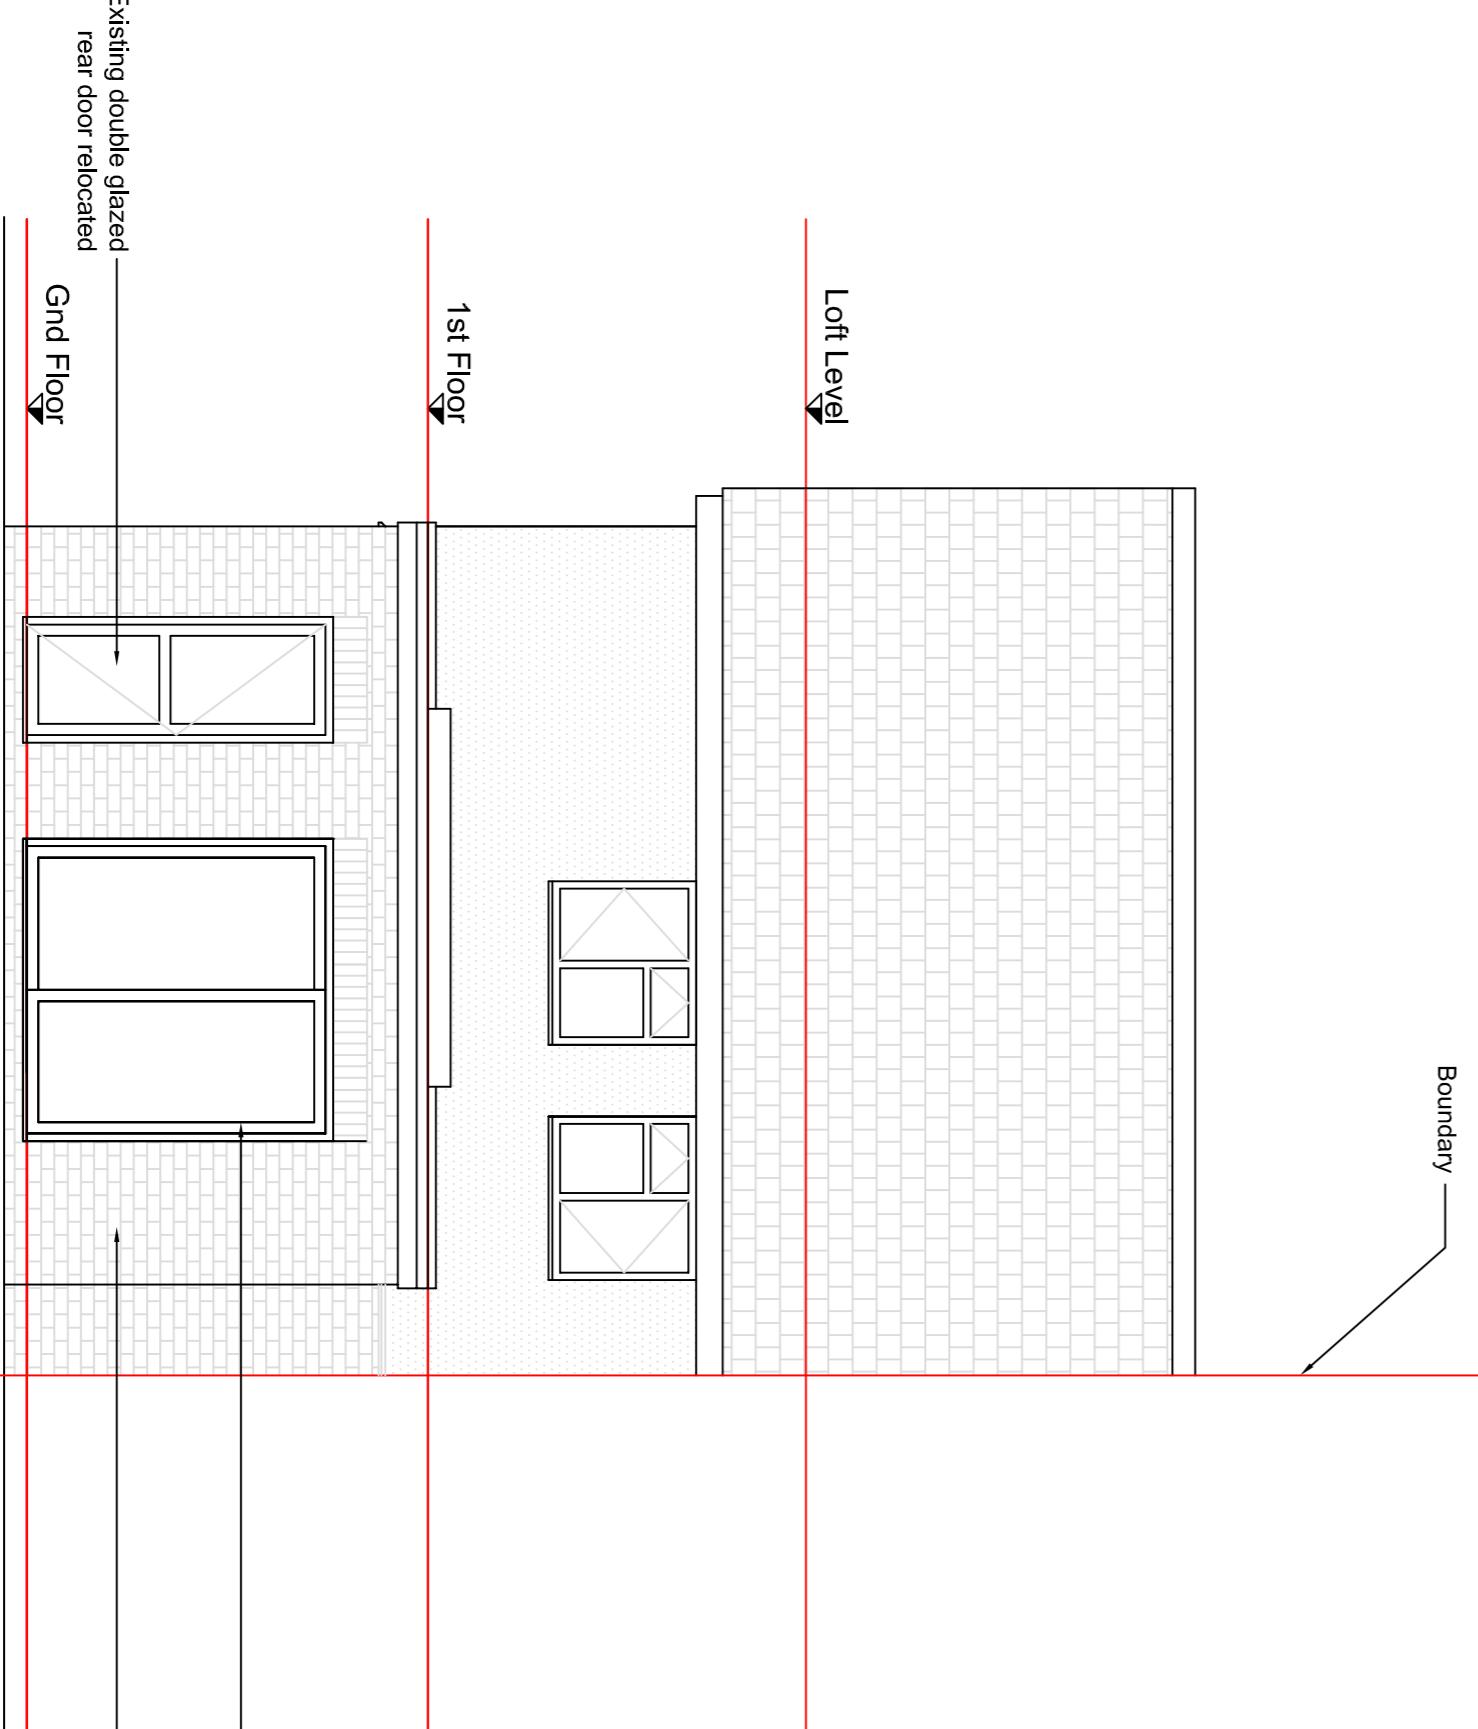

PROPOSED REAR ELEVATION  
1:50

PROPOSED SIDE ELEVATION  
1:50

1:50  
1 m  
2 m  
5 m  
10 m

CONSTRUCTION NOTES:			
Note: The proposed elevation does not exceed the current planning height limit. Any changes to the roofline or height will require a planning application. The proposed elevation is to be built in accordance with the relevant building regulations and the client's requirements.			
Facing bricks to match existing			
White colour double glazed rooflight as manufactured by Turix or equal and approved.			
2802 2855			
Project: 9 BARLEE CRESCENT, UXBRIDGE Title: PROPOSED ELEVATIONS Client: Mr. & Mrs. J. McDonagh			
Scale: 1 50 Date: 17/09/23 Drawing No.: 1450 A1 P02 Revision: -			
REIN DESIGN PROJECT UBB 344 MANAGEMENT 8 HAMPTON ROAD, UXB T: 01895 461 986 M: 07948 992 975 E: chris@rein.com			