



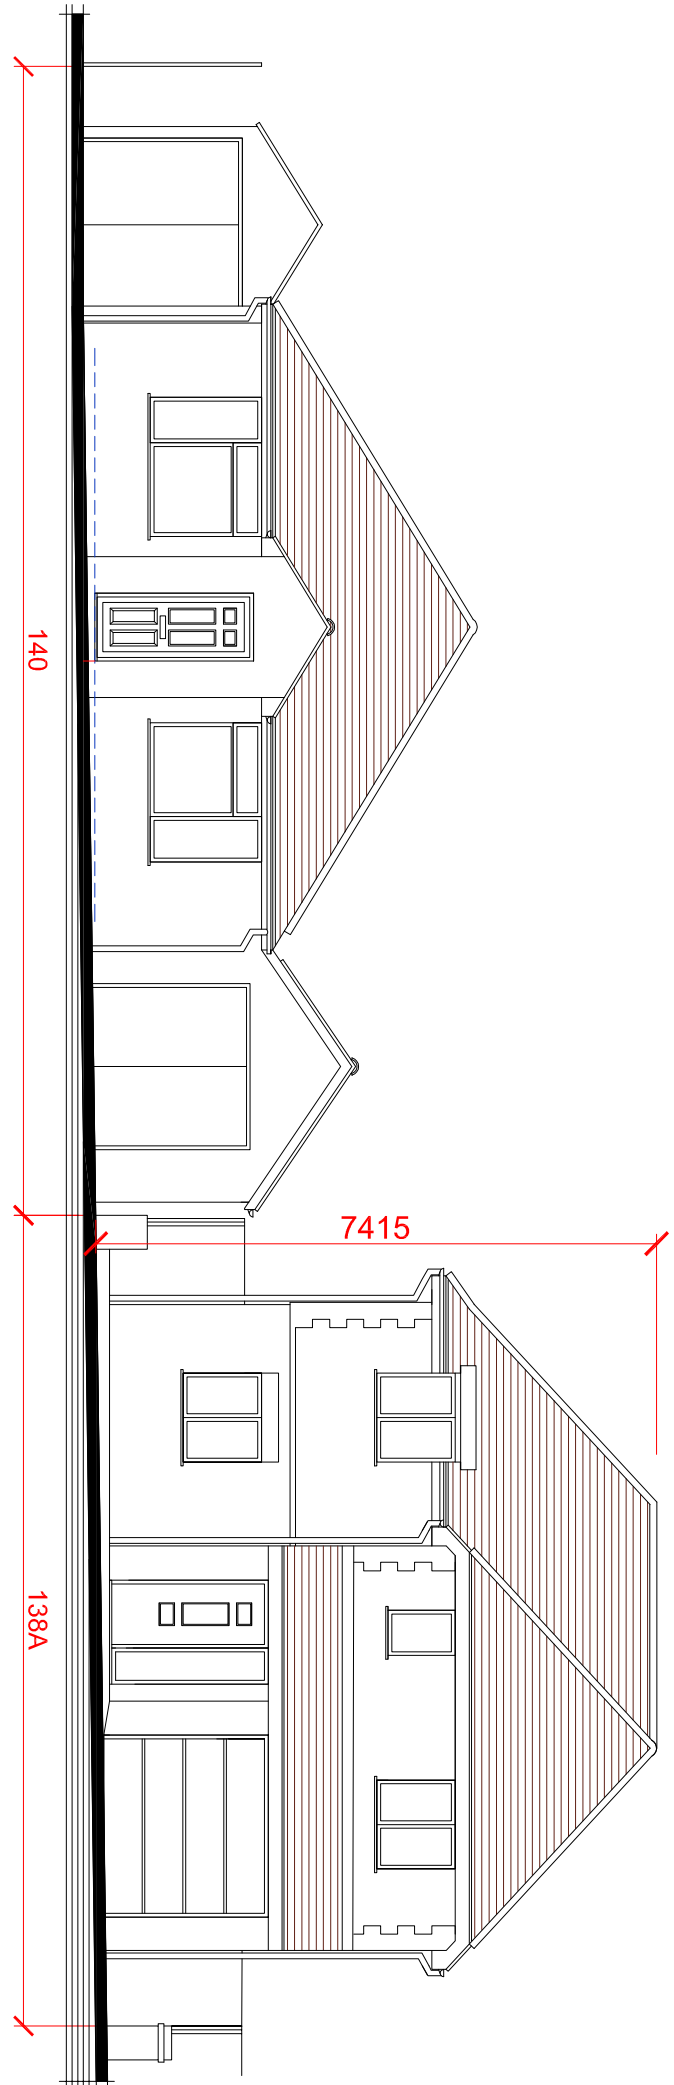

EXISTING STREET SCENE ELEVATION 1:100

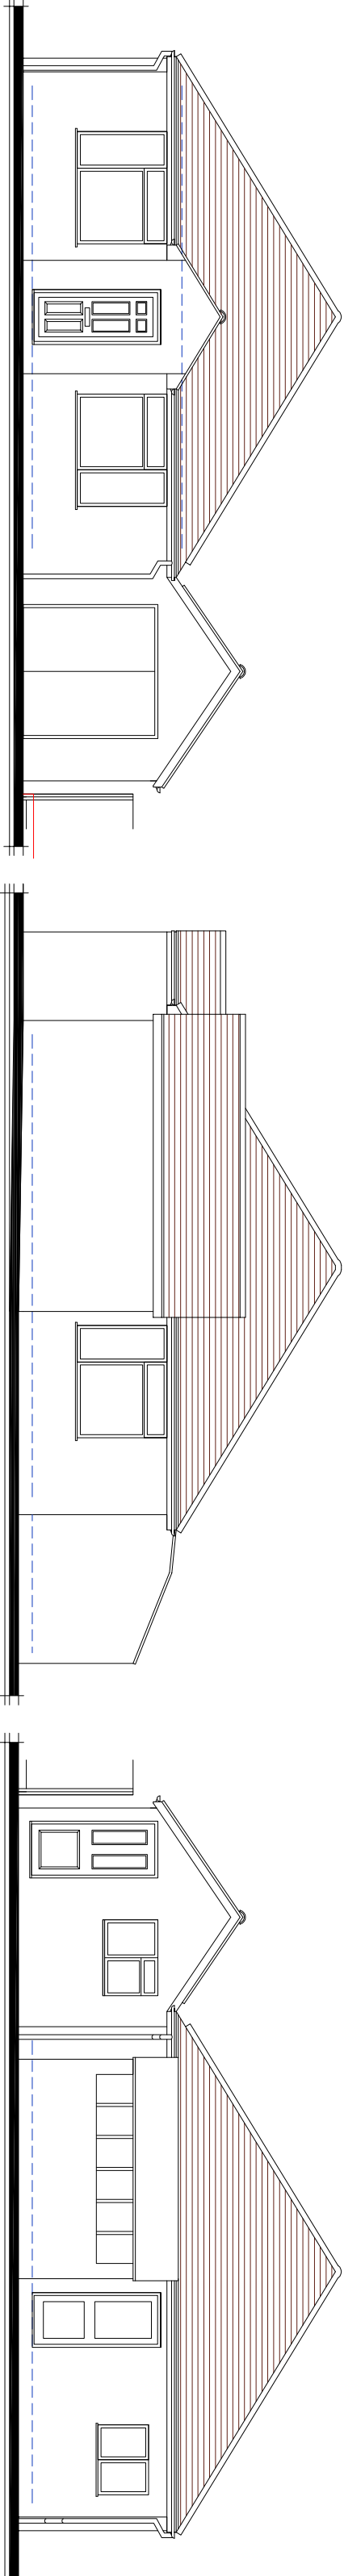


FRONT


SIDE

REAR

EXISTING ELEVATIONS 1:100

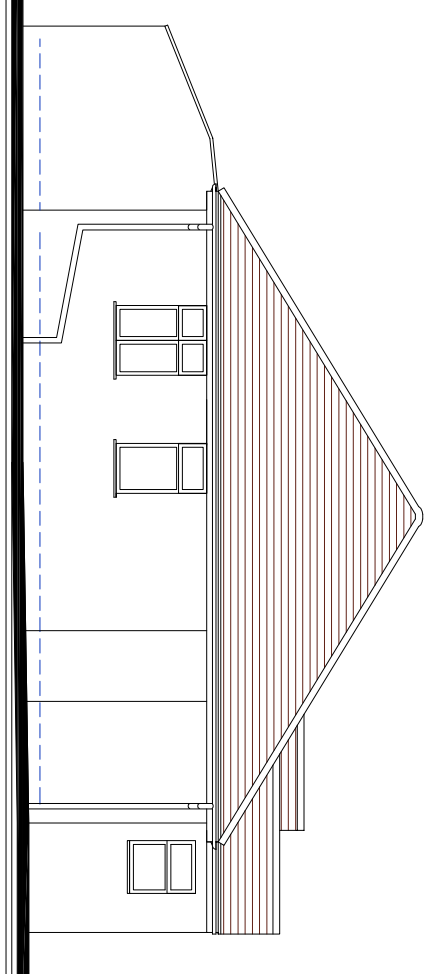




SIDE

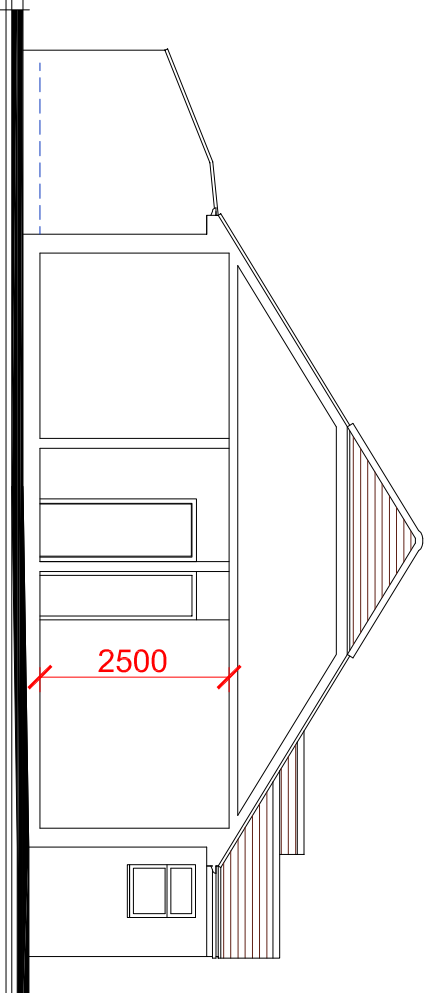

SECTION



OPPOSITE STREET SCENE

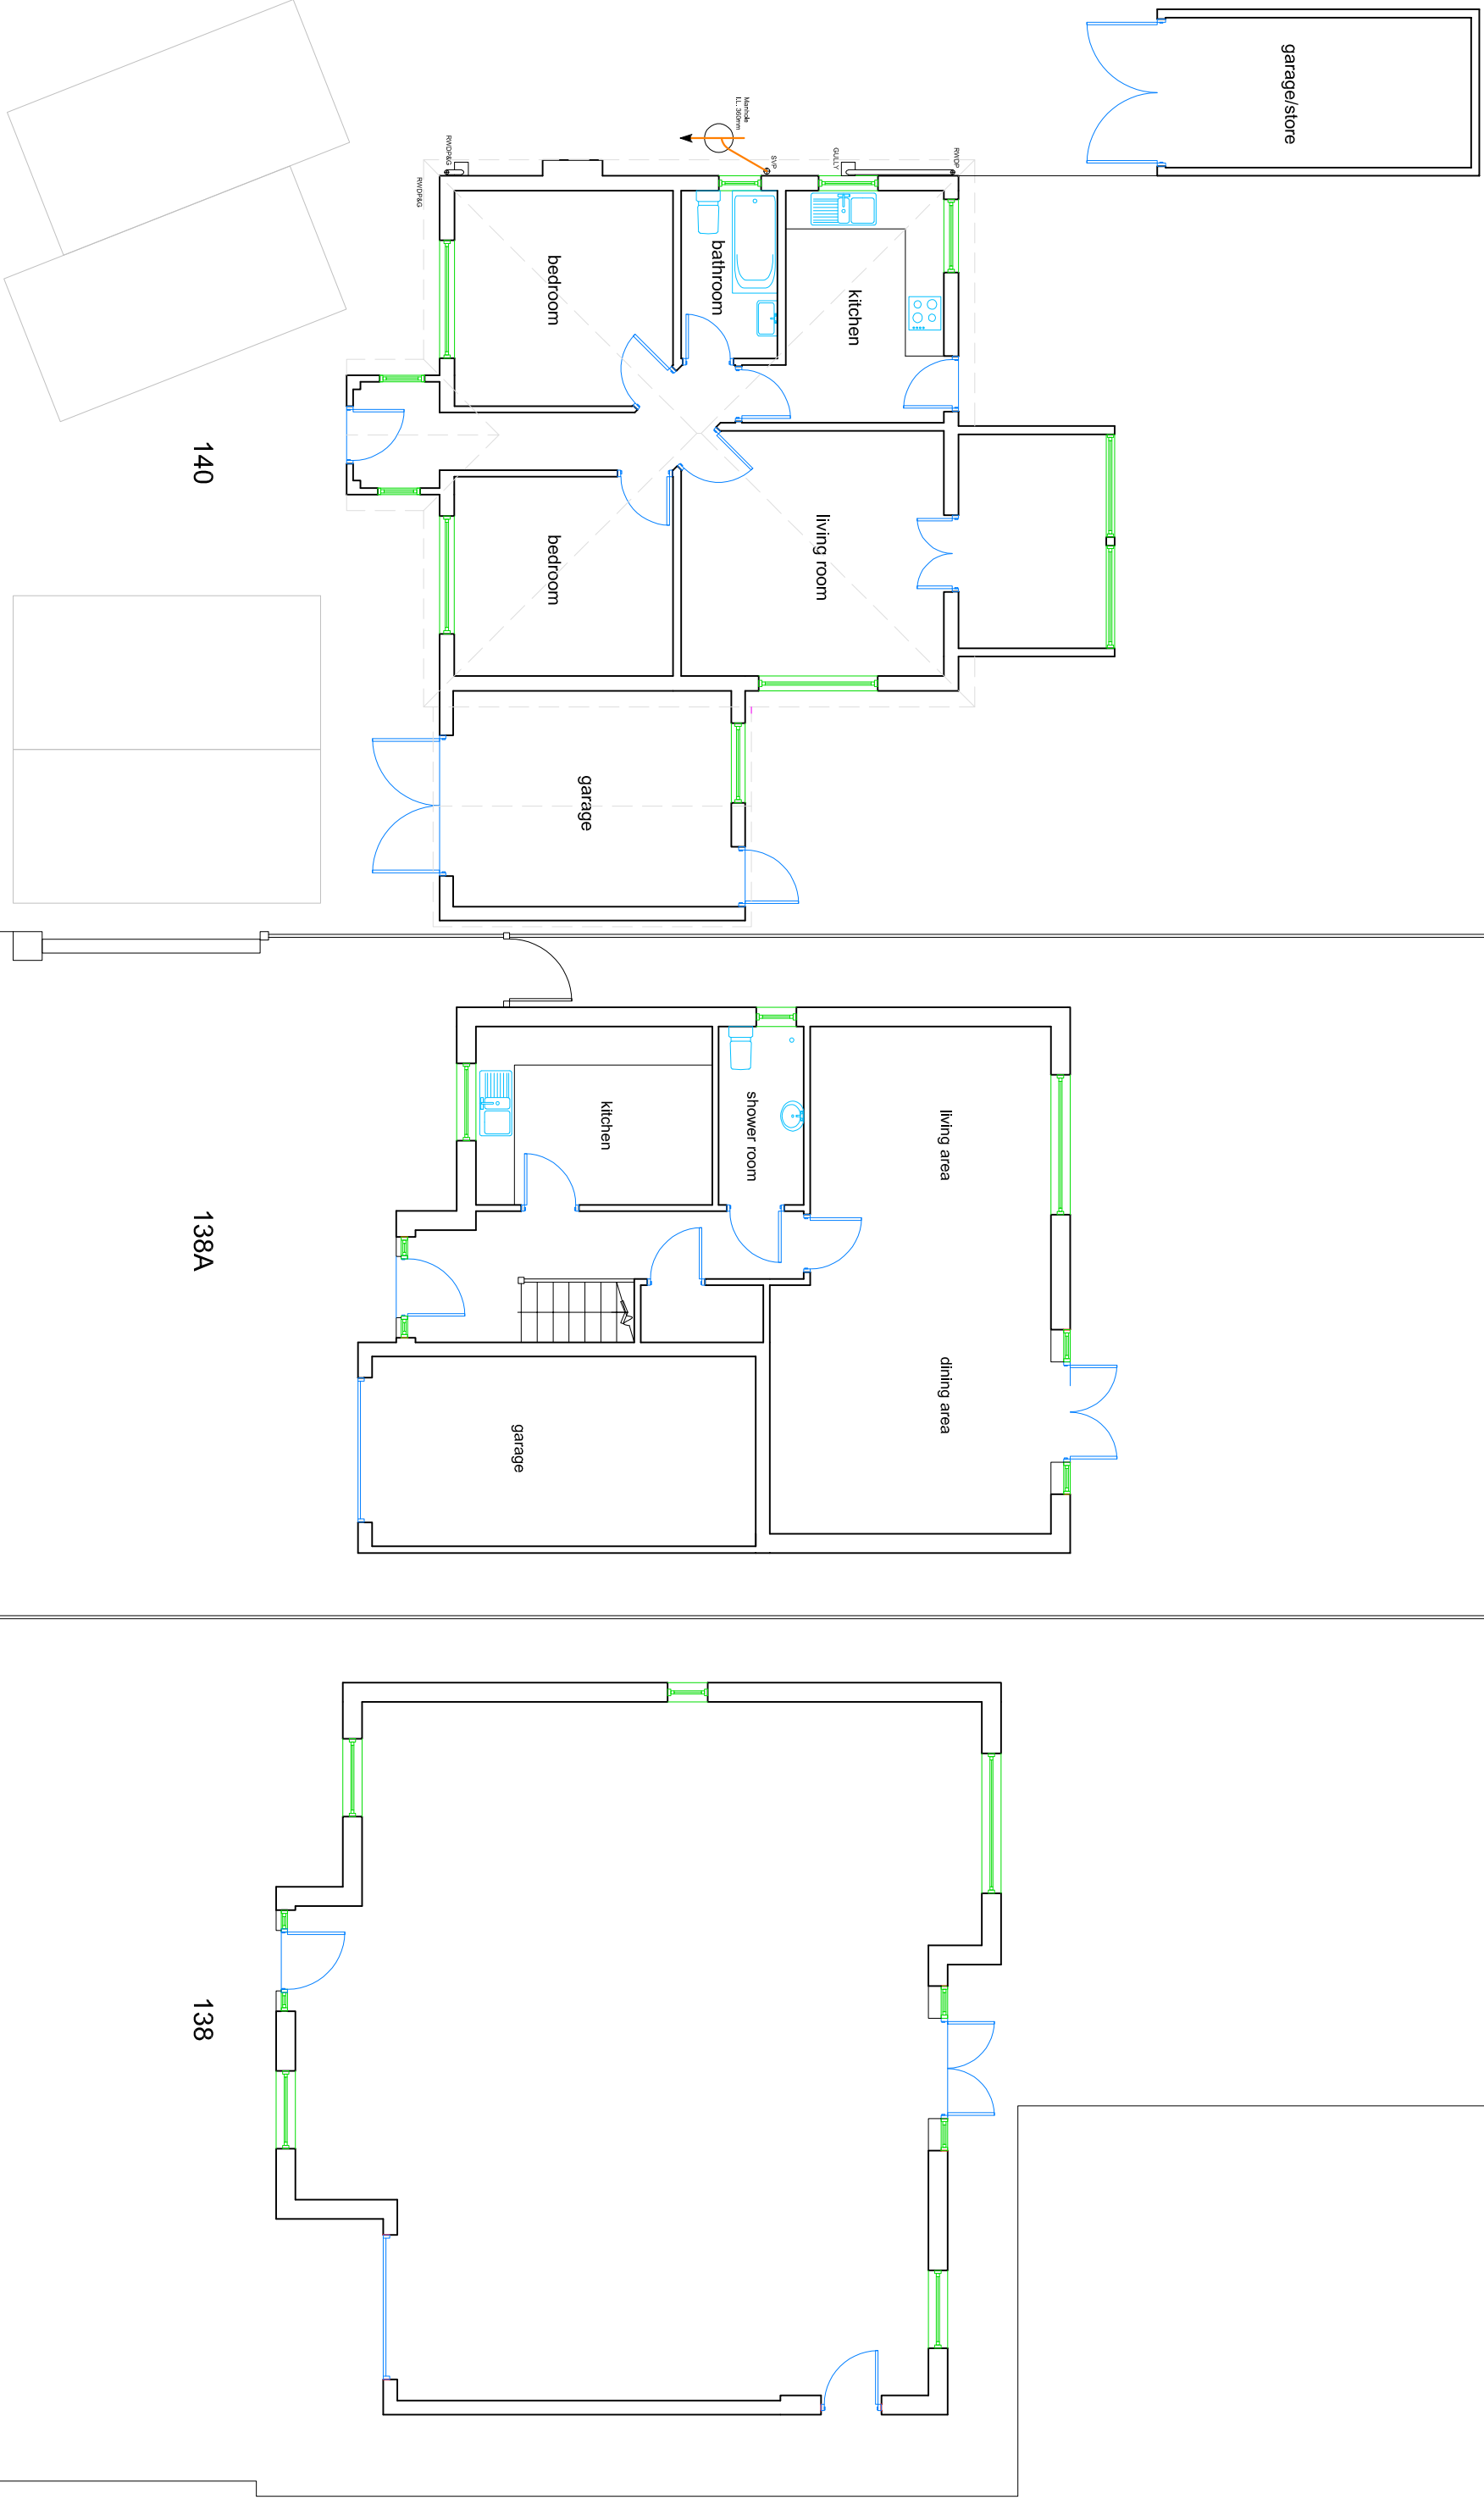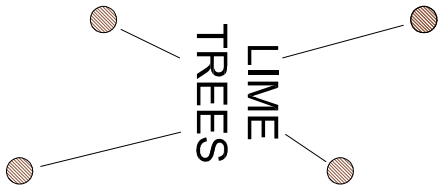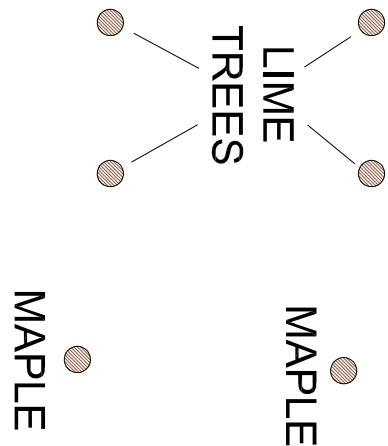


140


138A

138

EXISTING ROOF PLAN 1:100

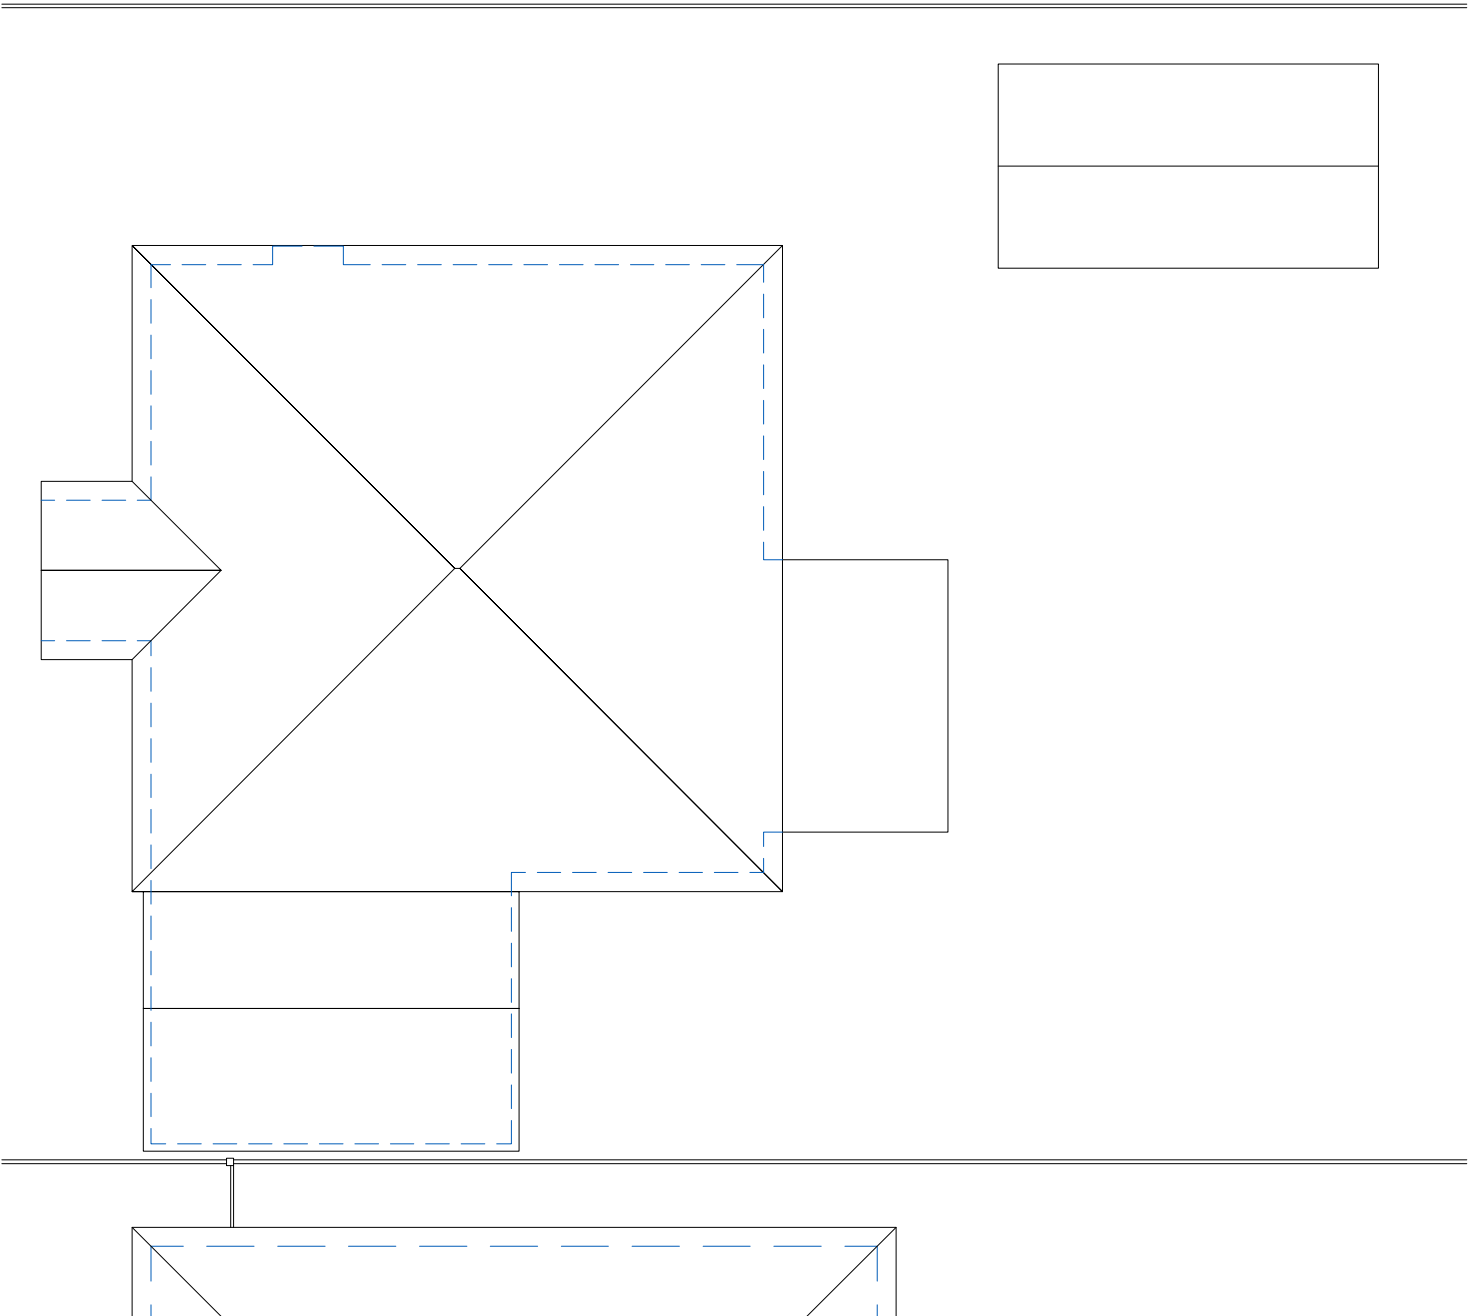

Notes:
All dimensions must be checked on site and not scaled from this drawing

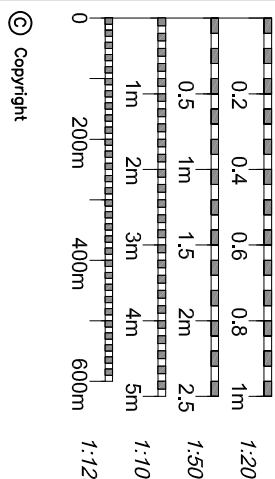

Simon Hands and Associates
Chartered Surveyors & Architects

12 Ruslip Road
Greenford
UB6 9NN
email: enquiries@shandassociates.co.uk

Client:
Mr B. Berisha

Job Title:
New Houses Following Demolition at
140 LINDEN AVENUE
RUSLIP
HA4 8UB

Drawing Title:
EXISTING SITE AND FLOOR PLAN
ELEVATIONS & SECTION

Scale:
1:100
Paper Size:
A1
Date:
MAR 2024
Drawn By:
NRH

Job No:
2024030
Dwg No:
101
Rev:
B