



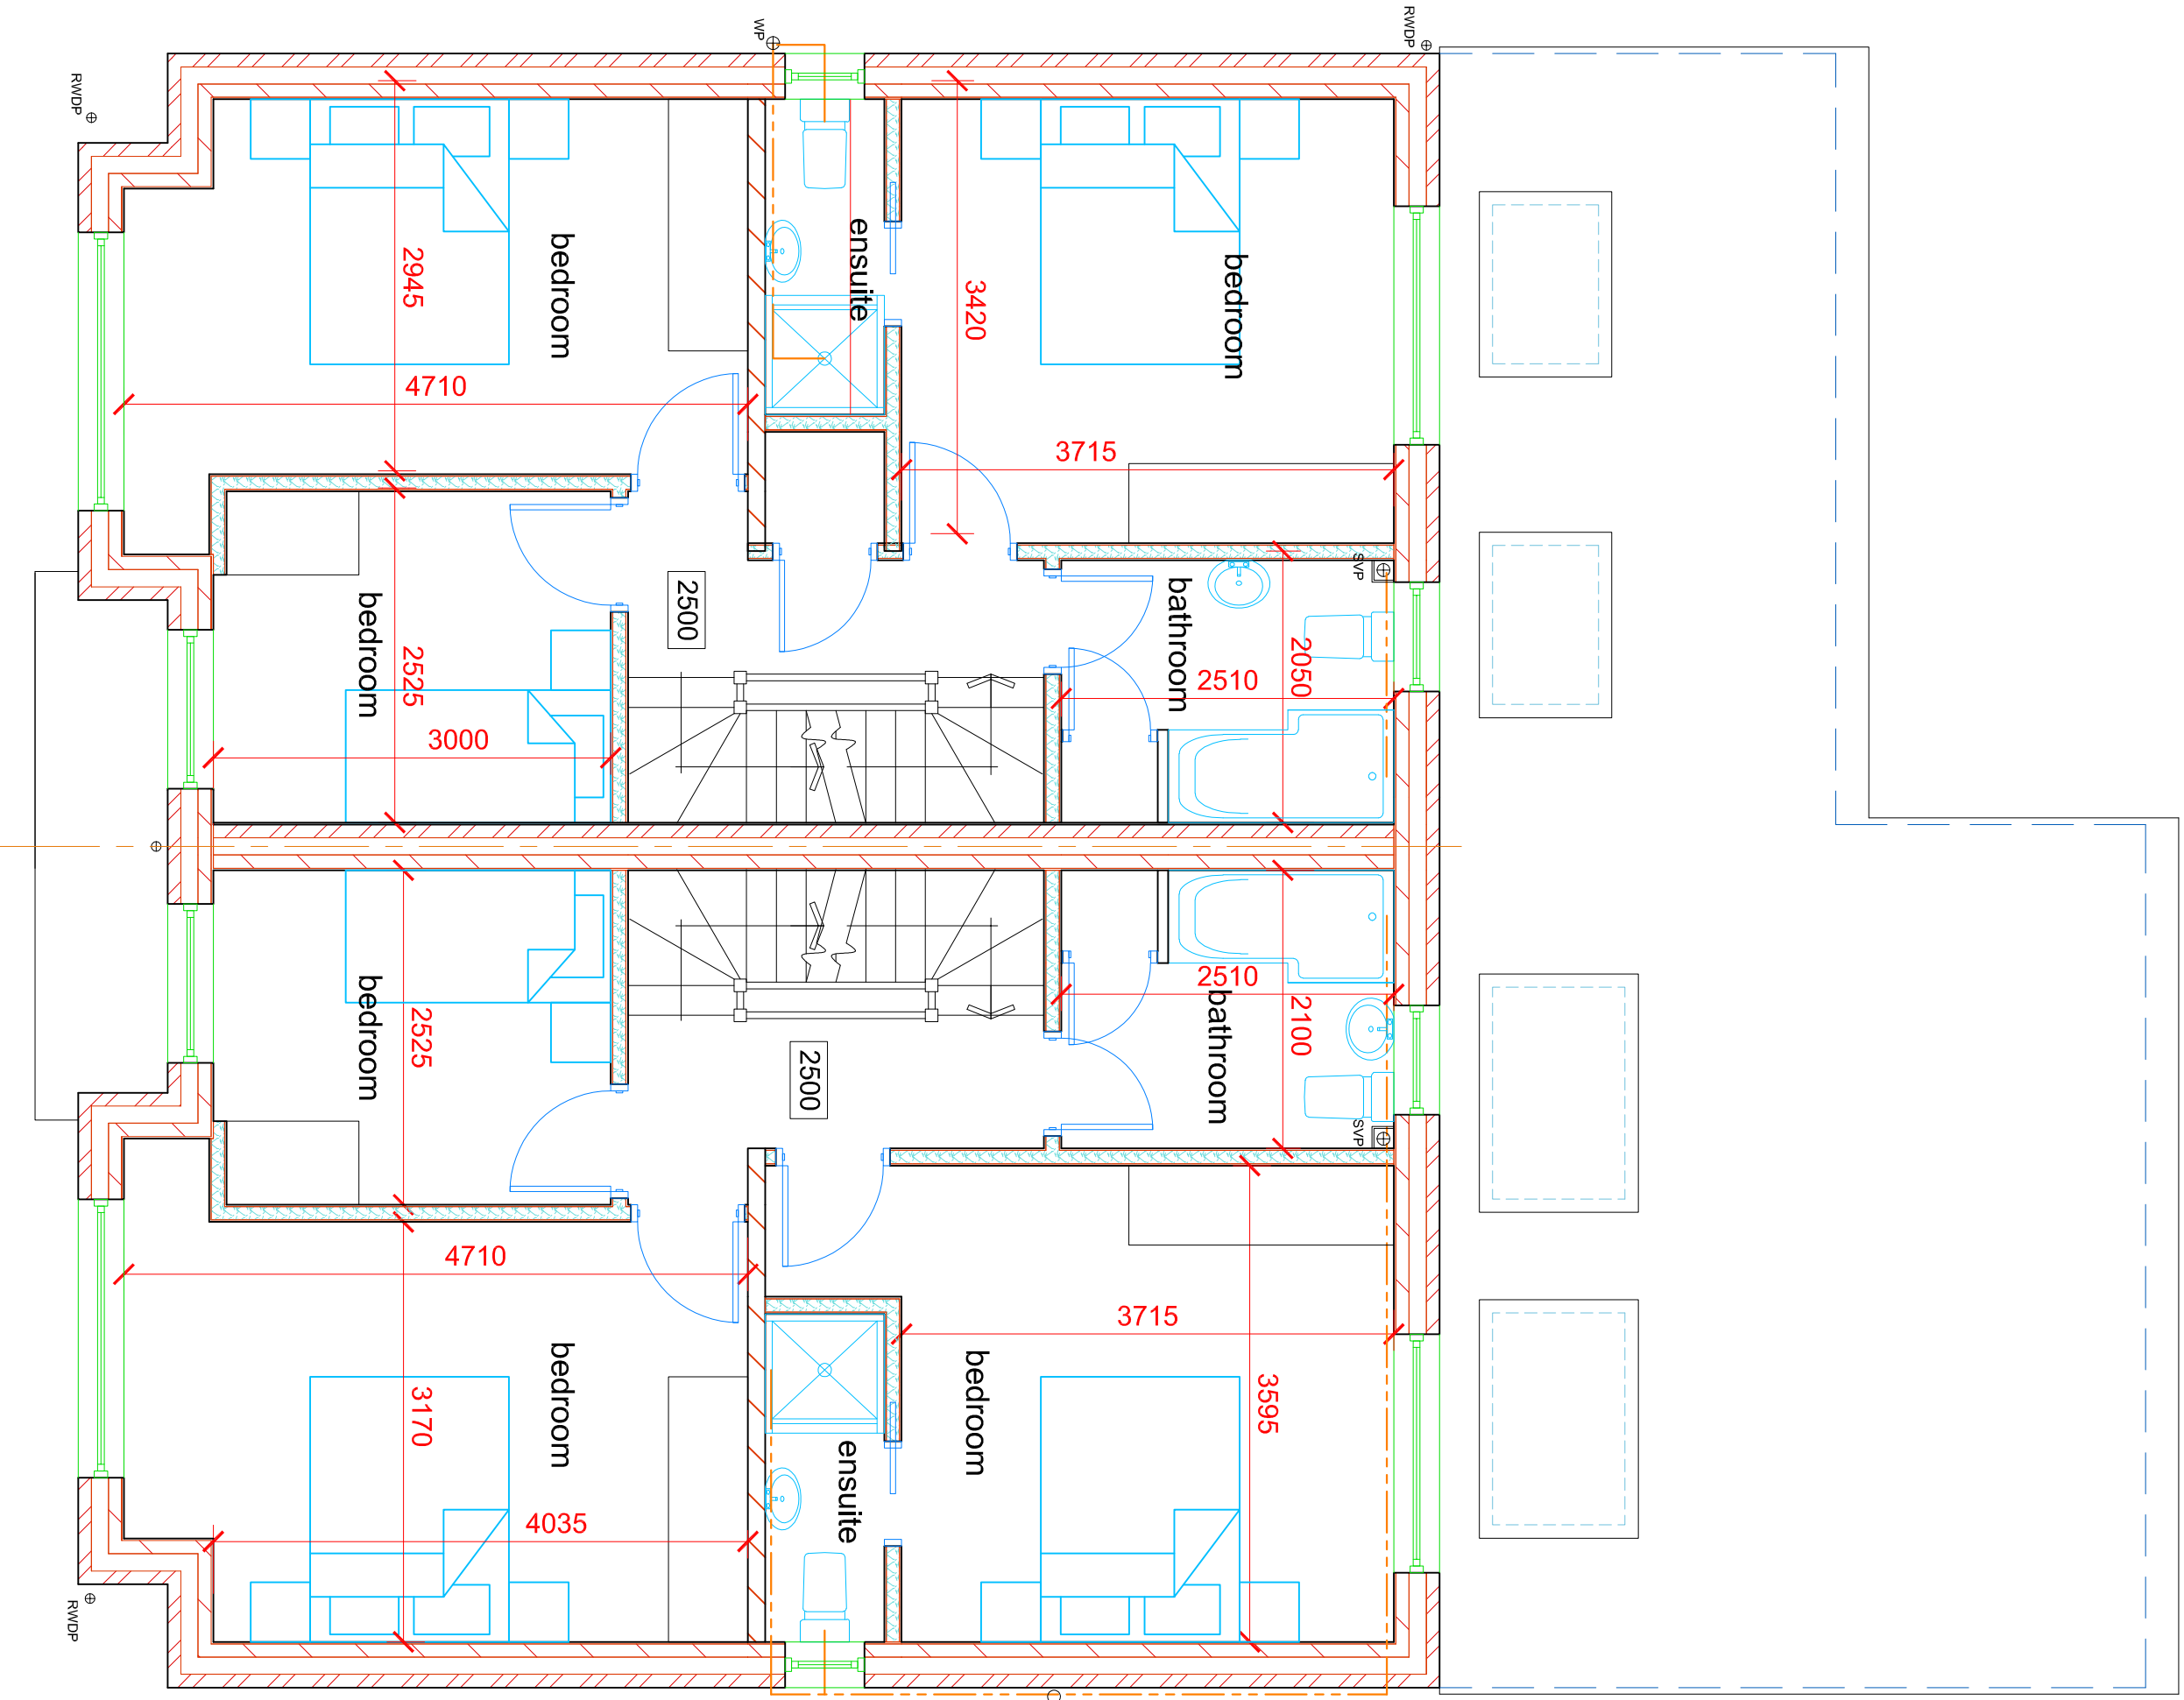


PROPOSED FIRST FLOOR PLAN 1:50

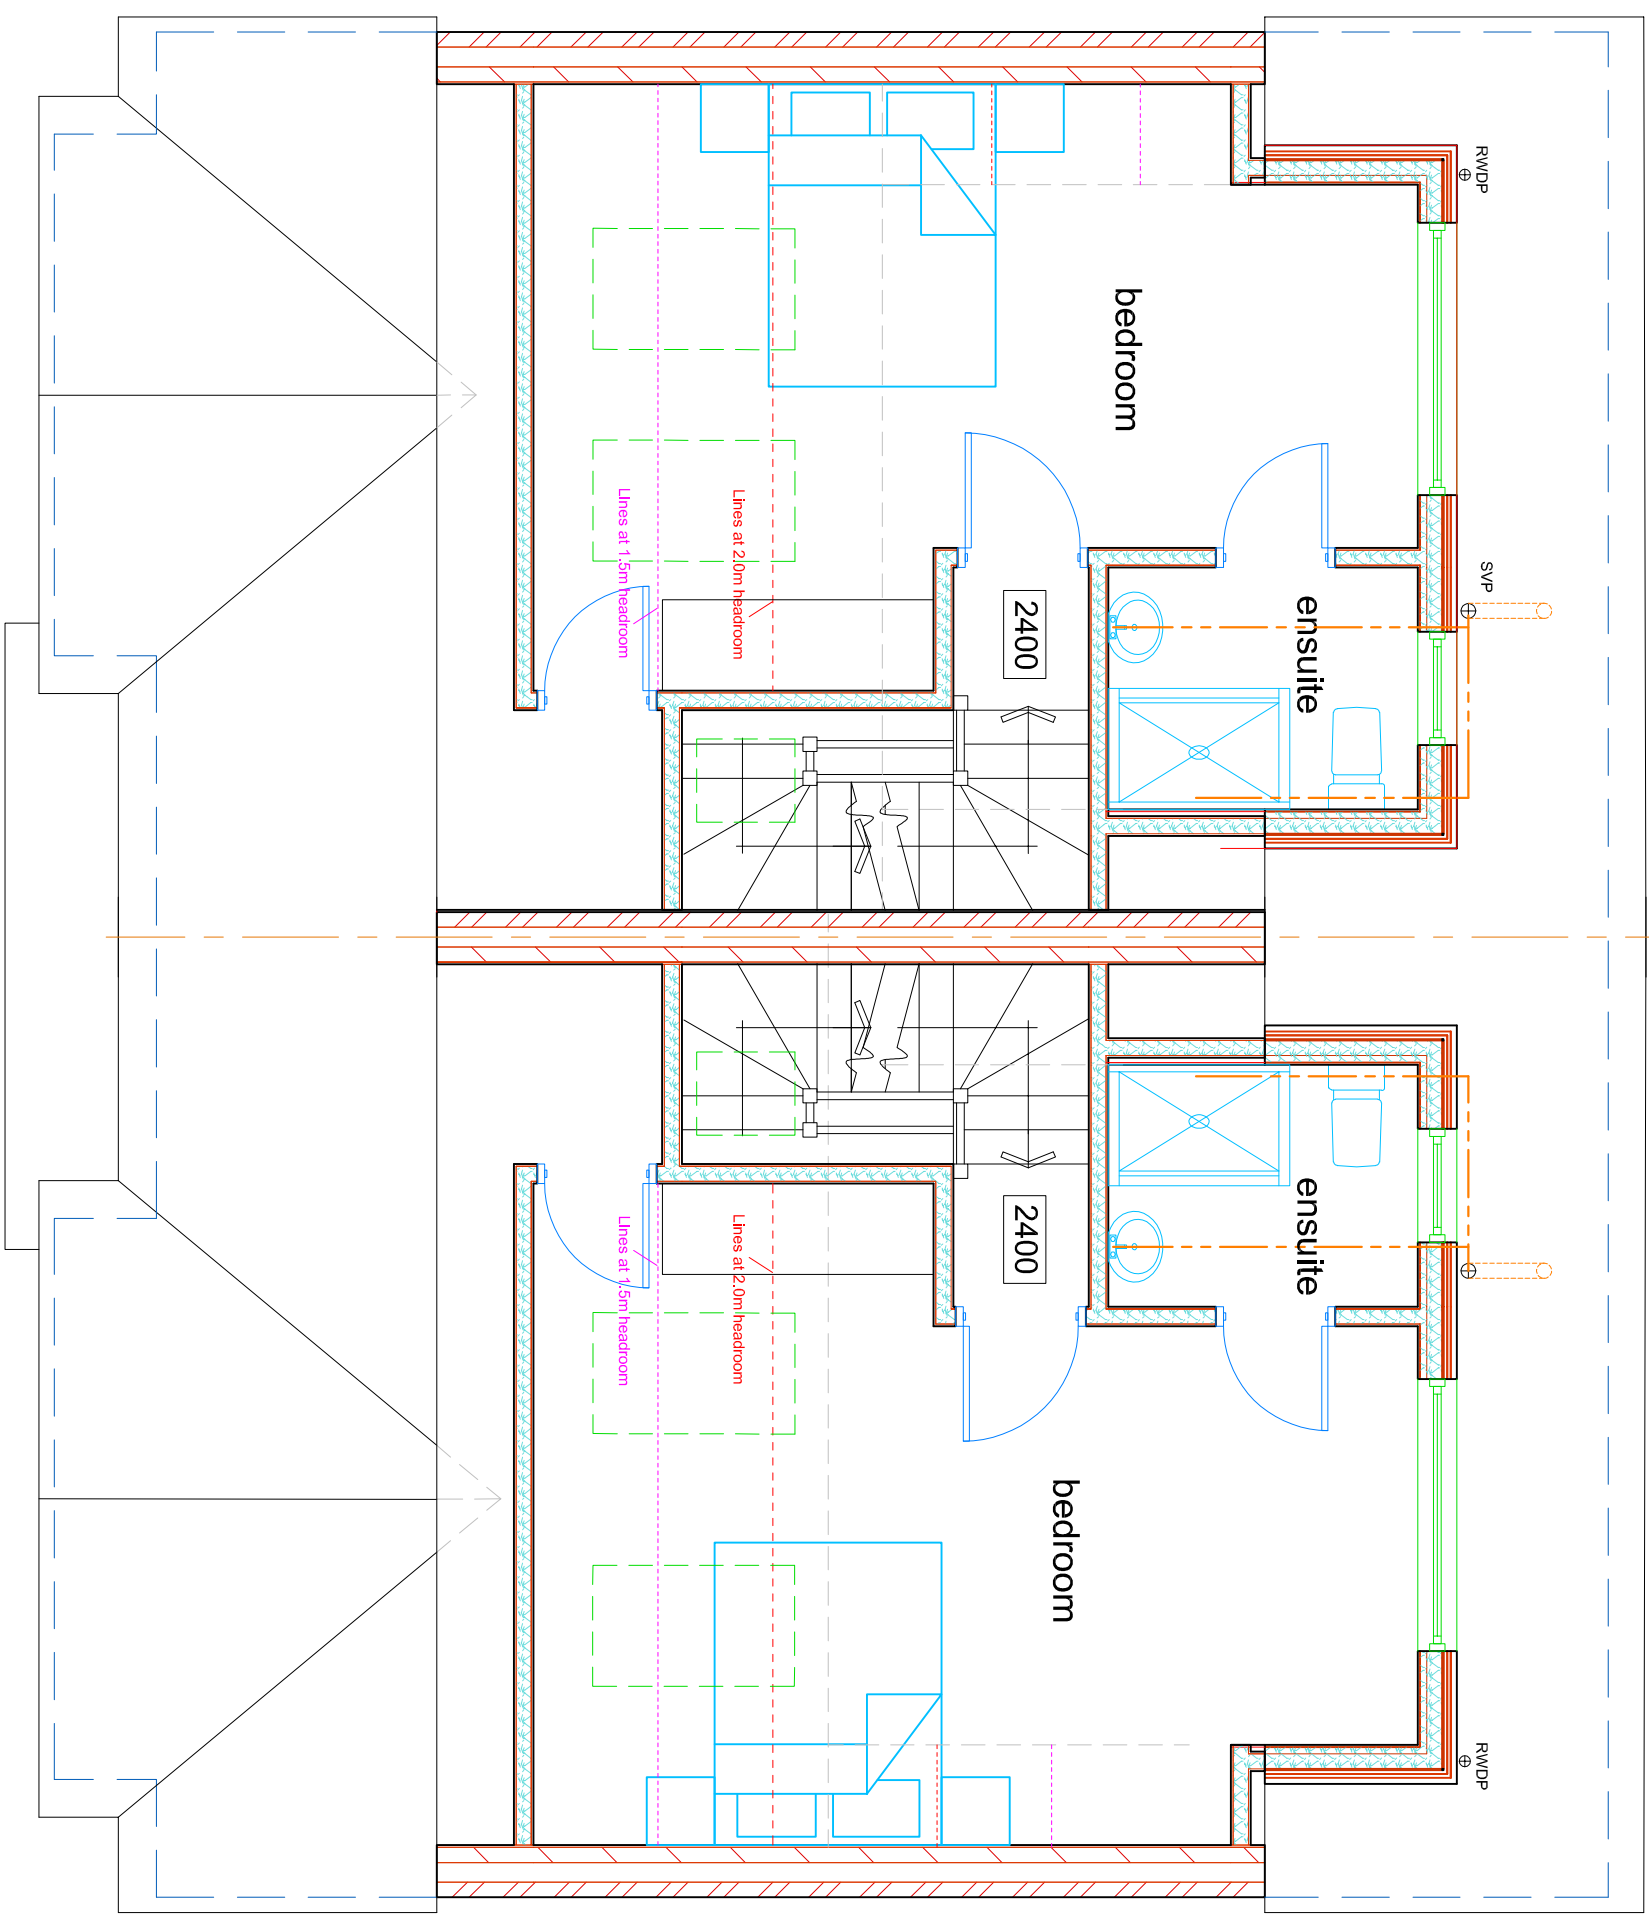

PROPOSED SECOND FLOOR PLAN 1:50

Notes:
All dimensions must be checked on site and not scaled from this drawing

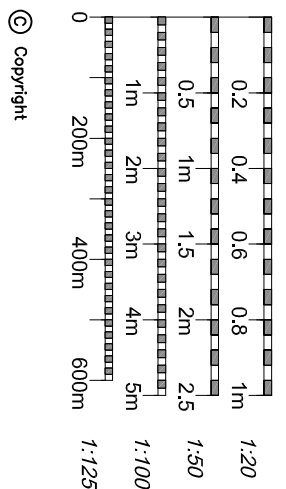

A	AUG 24	PLANNING REVISIONS	NH
---	--------	--------------------	----

Simon Hands and Associates
Chartered Surveyors & Architects
12 Ruslip Road
Greenford
UB6 9DN
email: enquiries@shandsassociates.co.uk
Tel: 020 8975 8999
Fax: 020 8975 8666

Client:
Mr B. Berisha

Job Title
**New Houses Following Demolition at
140 LINDEN AVENUE
RUISLIP
HA4 8UB**

Drawing Title
**PROPOSED FIRST AND
SECOND FLOOR PLANS**

Scale	1:100	Paper Size	A1
Date	MAR 2024	Drawn By	NRH

Job No	2024030	Dwg No	104	Rev	A
--------	---------	--------	-----	-----	---