


142

PROPOSED FIRST FLOOR PLAN 1:50

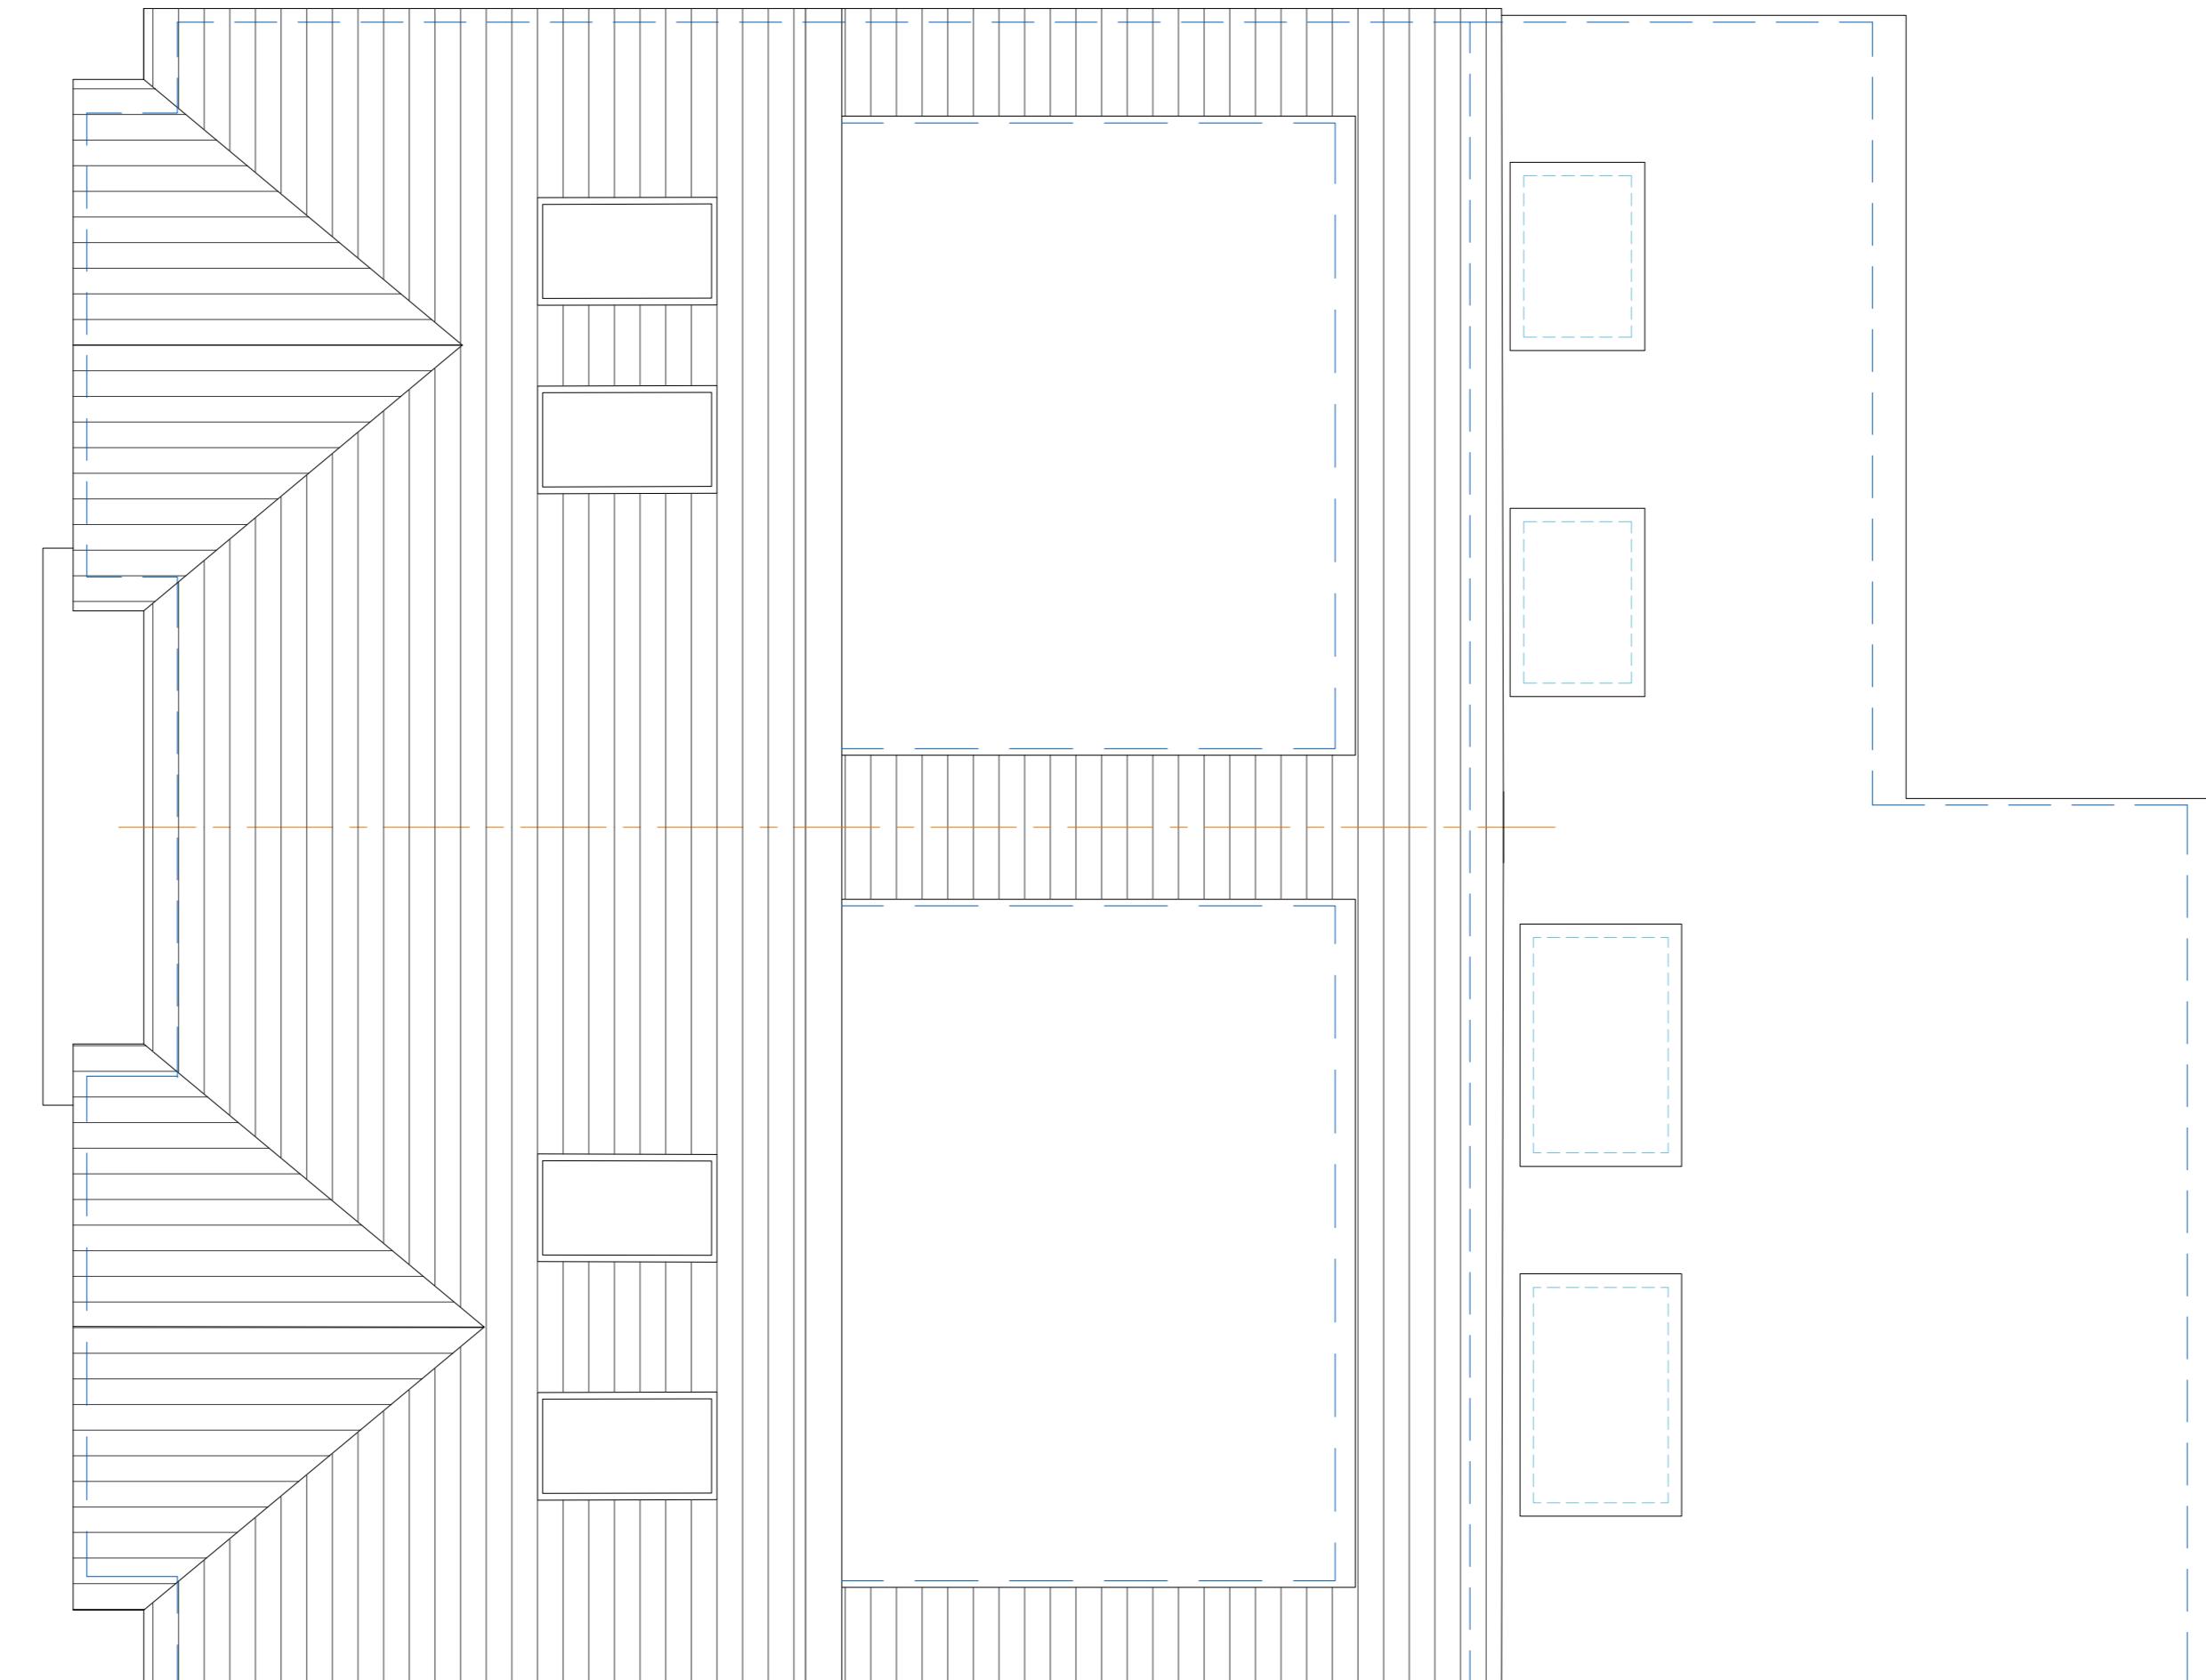

PROPOSED SECOND FLOOR PLAN 1:50

All dimensions must be checked on site and not scaled from this drawing

Drawing Title  
**PROPOSED FIRST AND  
SECOND FLOOR PLANS**

140 LINDEN AVENUE  
RUISLIP  
HA4 8UB


**Simon Hands and Associates**  
Chartered Surveyors & Architects

12 Ruislip Road  
Greenford  
Middlesex  
UB6 9QN

Tel 020 8575 5959  
Fax 020 8575 8866

email: [enquiries@shandsassociates.co.uk](mailto:enquiries@shandsassociates.co.uk)

111

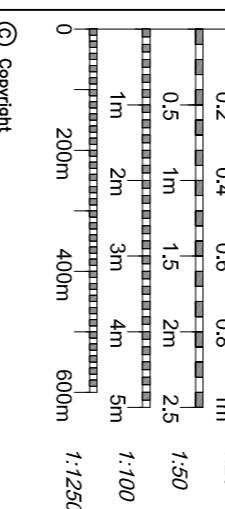

Drawing Title <b>PROPOSED FIRST AND SECOND FLOOR PLANS</b>	
Scale <b>1:100</b>	Paper Size <b>A1</b>
Date <b>MAR 2024</b>	Drawn By <b>NRH</b>
Job No <b>2024030</b>	Drawn No <b>104</b>
Rev	