




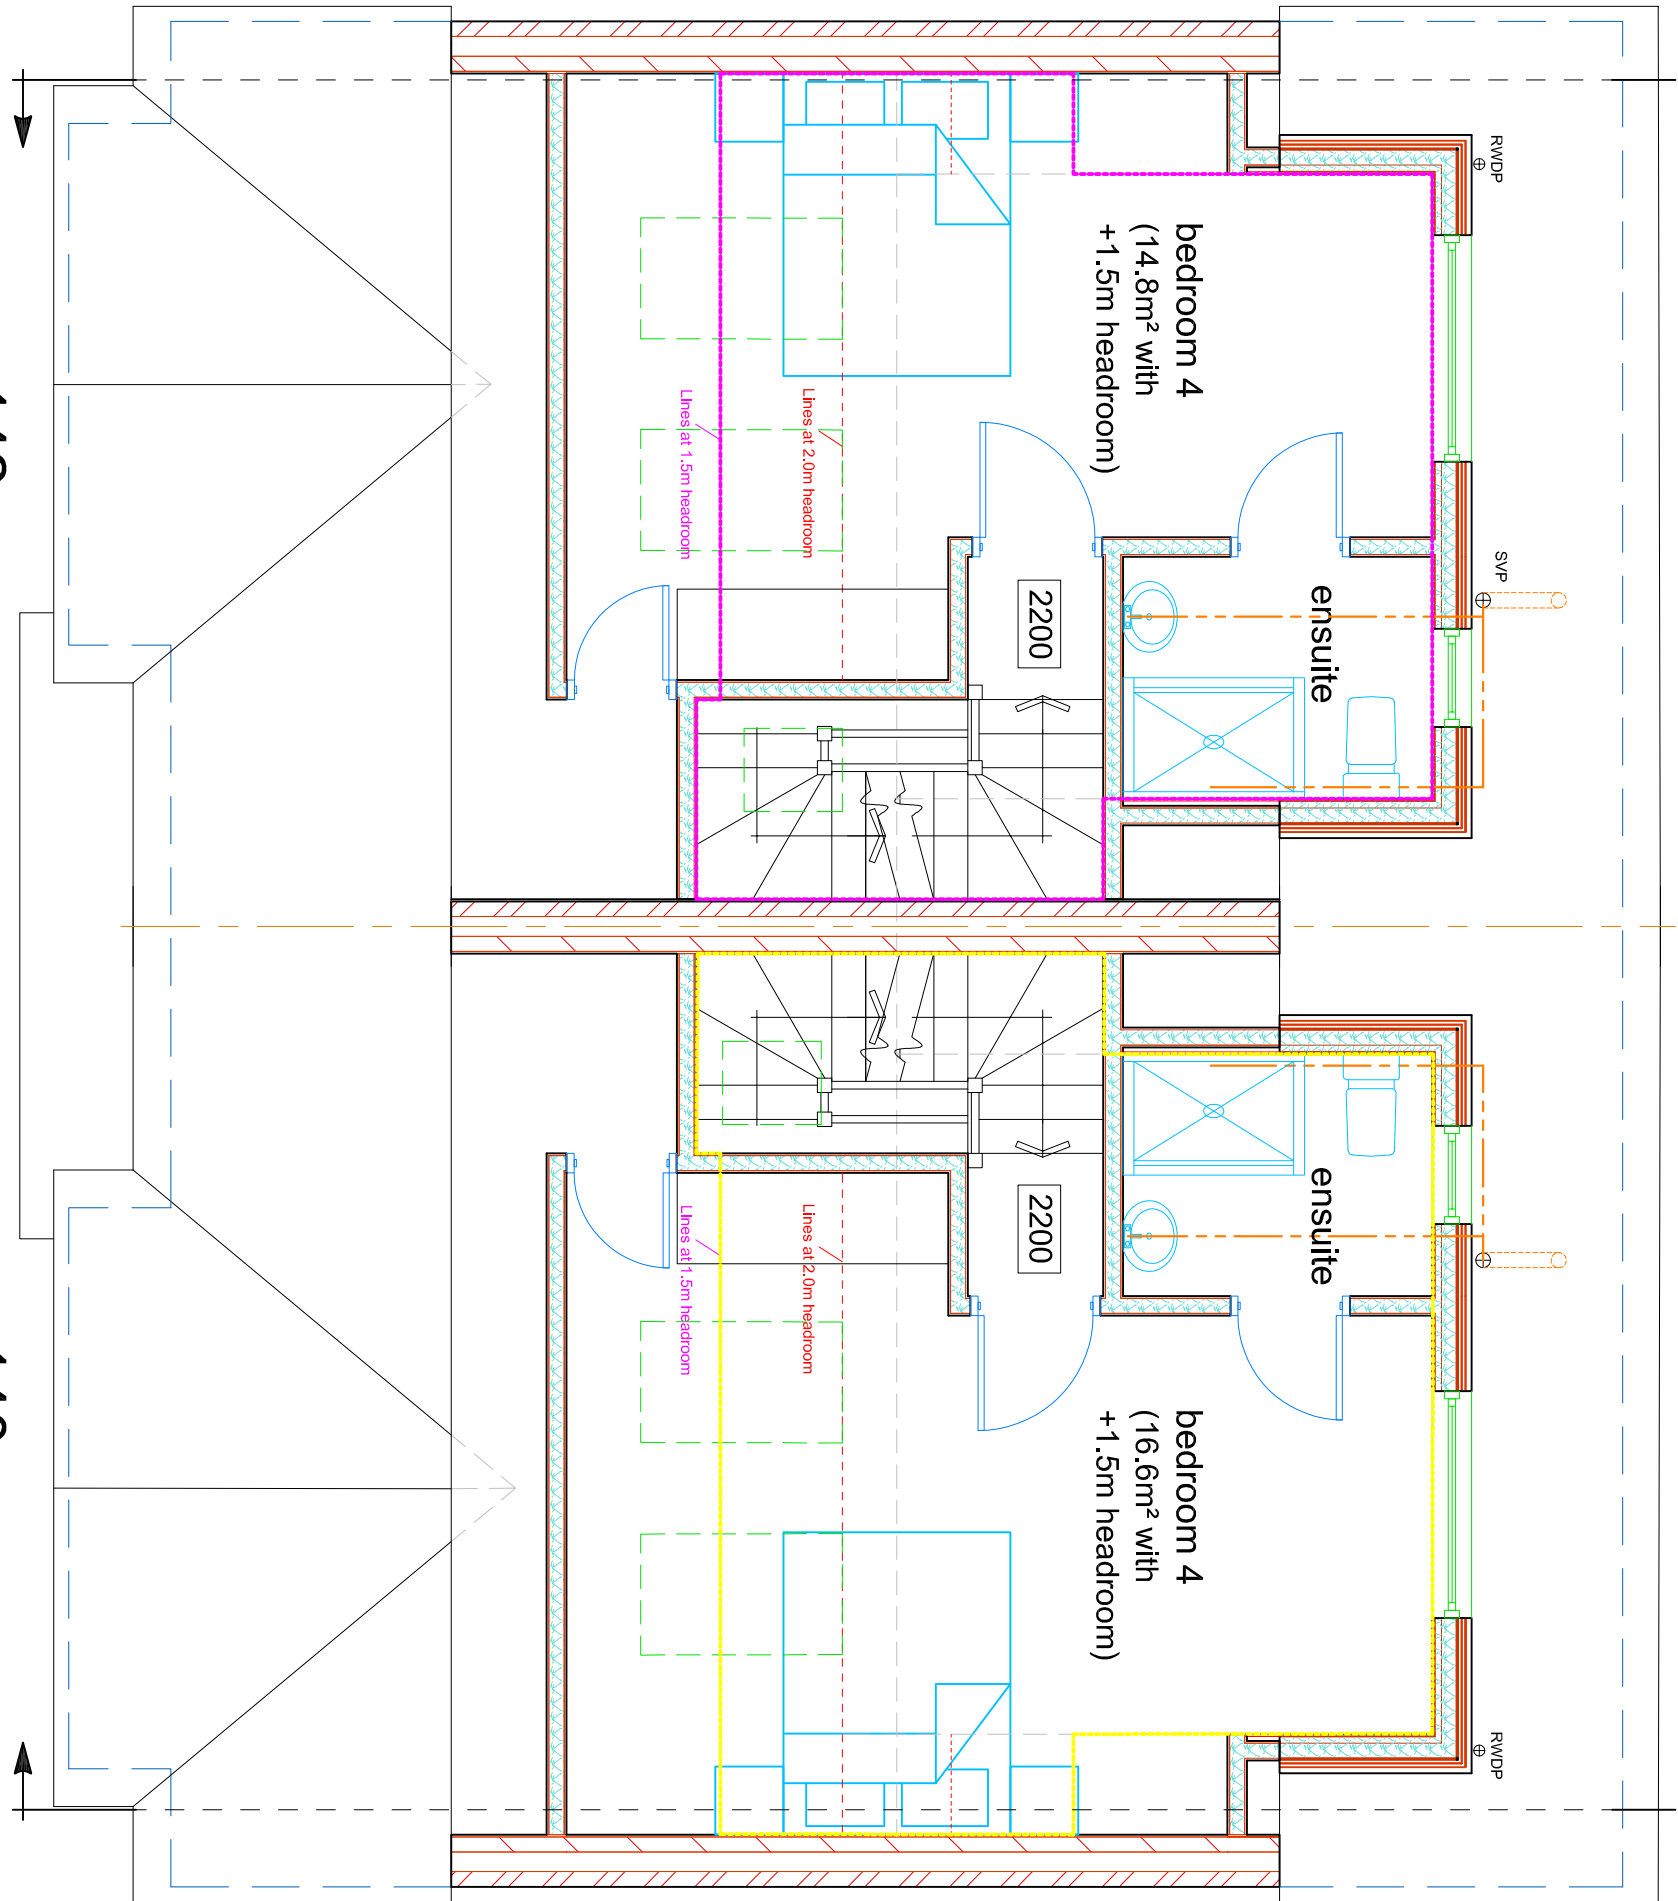

PROPOSED SECOND FLOOR PLAN 1:50

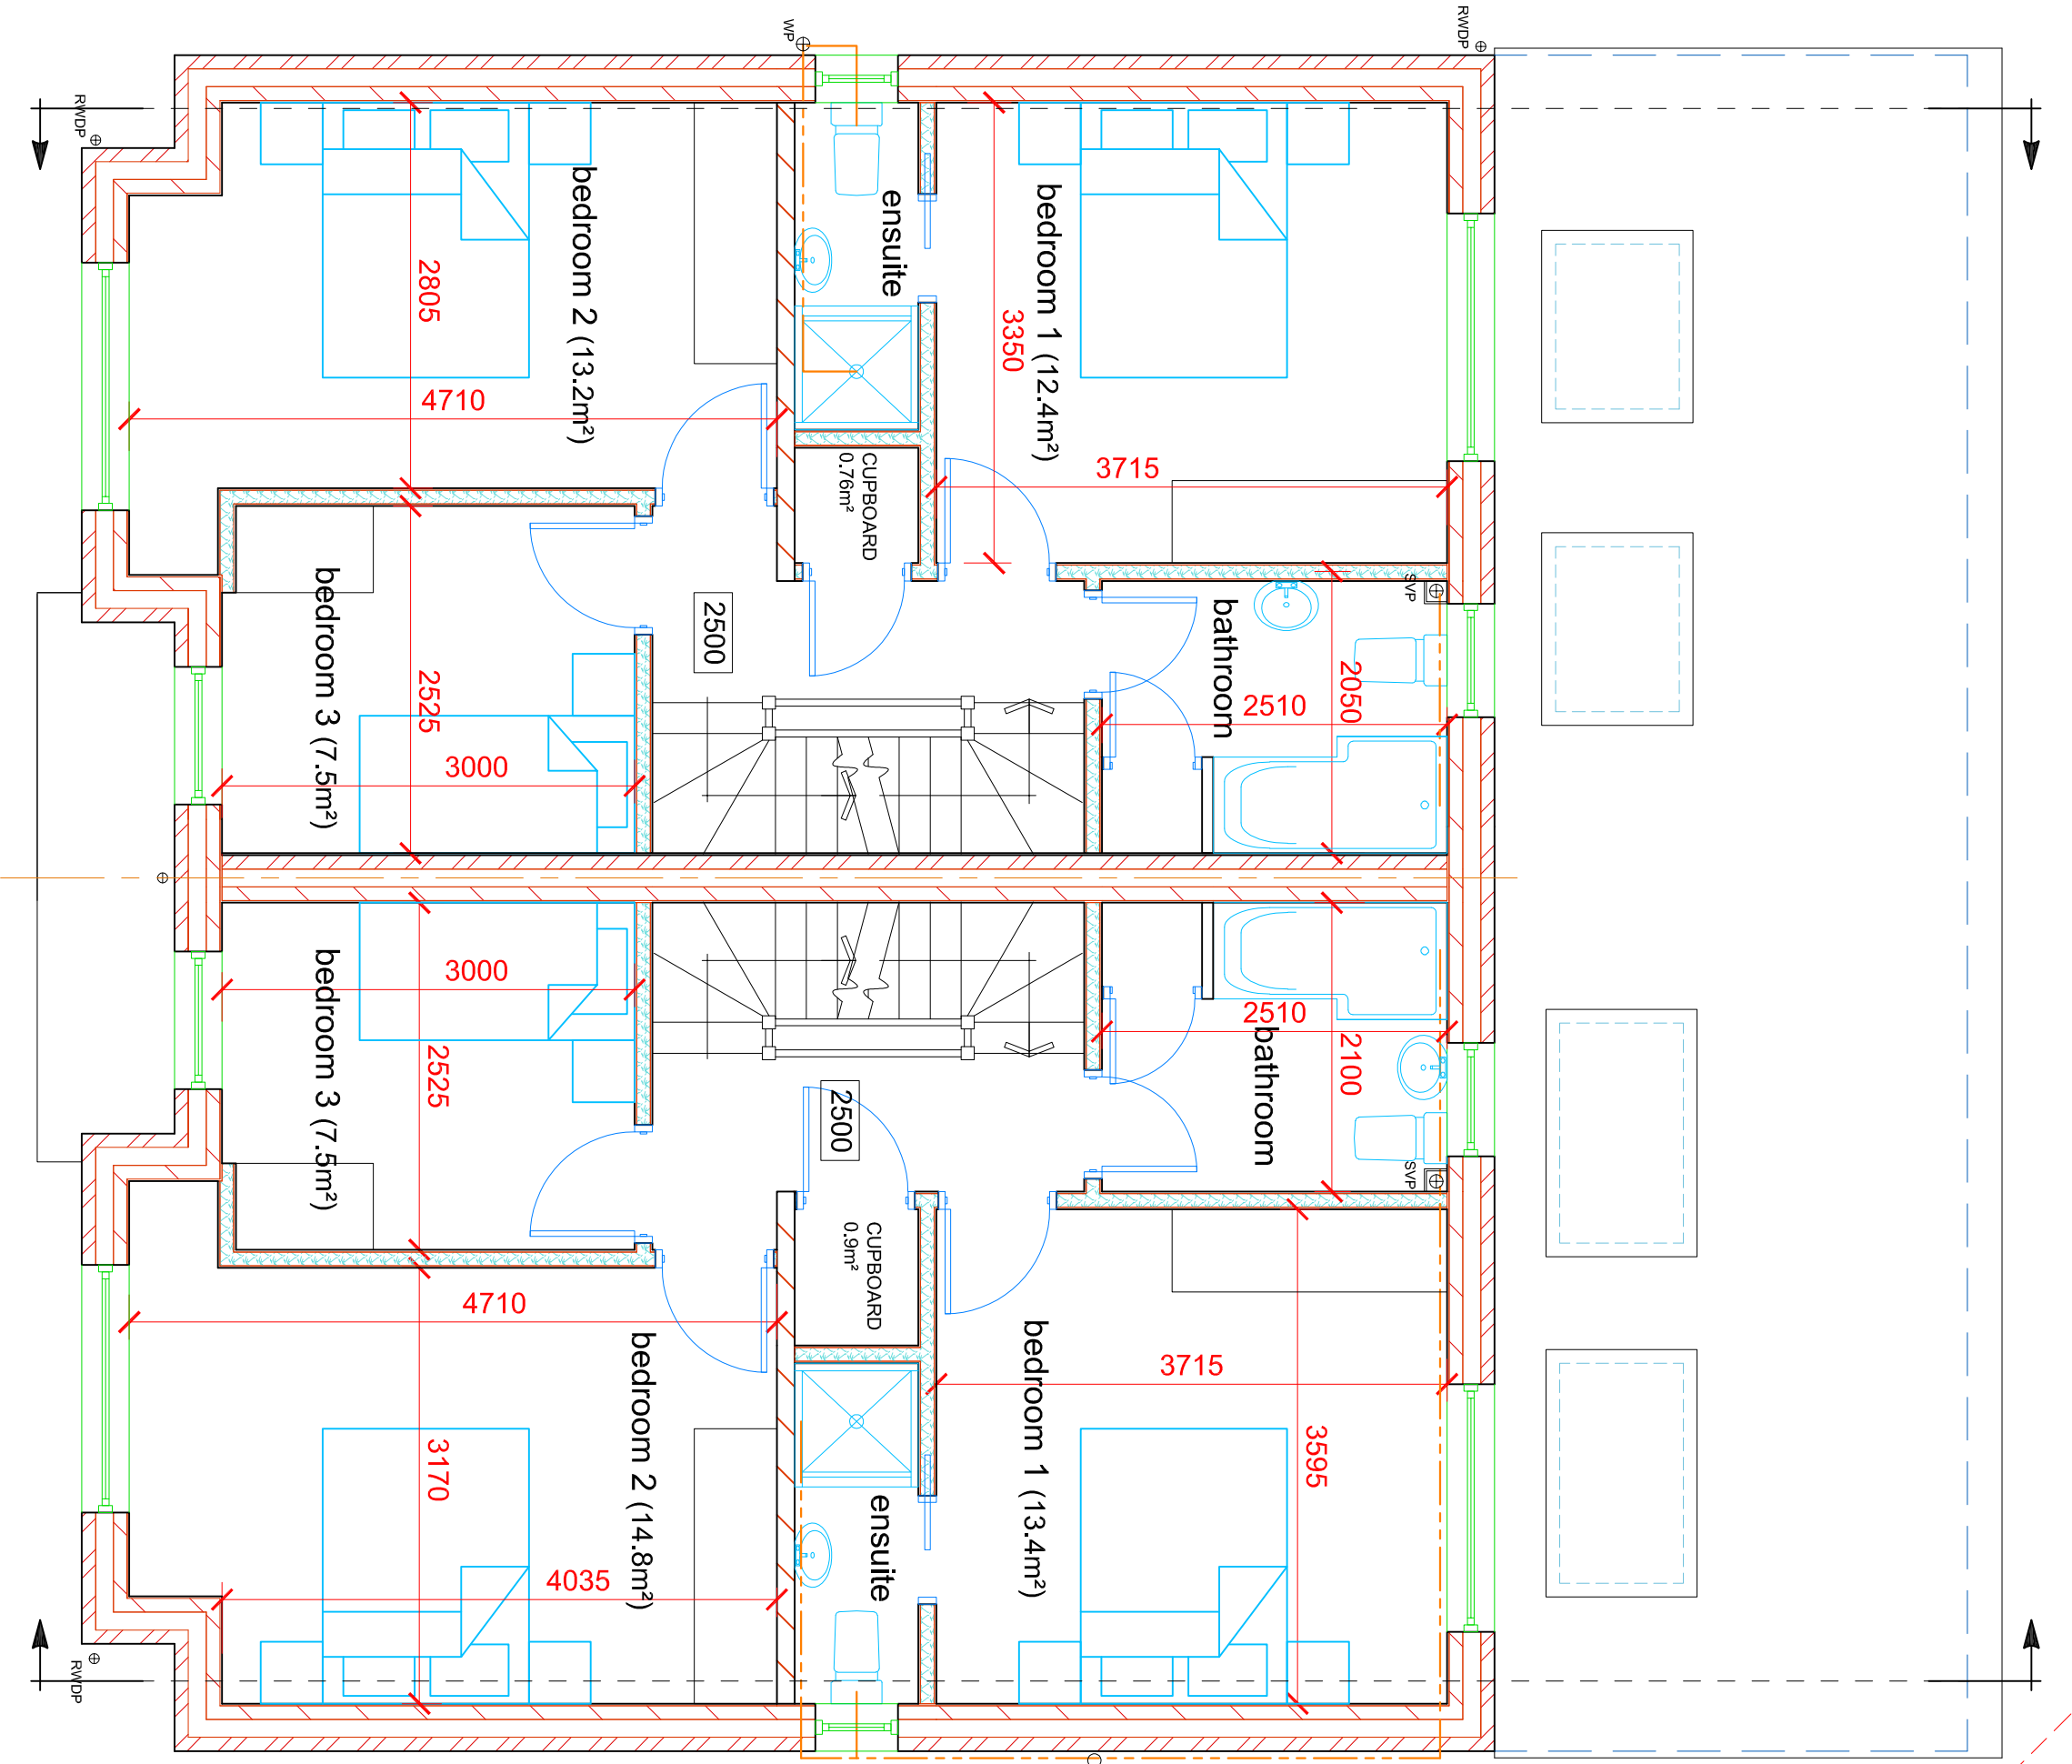


PROPOSED FIRST FLOOR PLAN 1:50

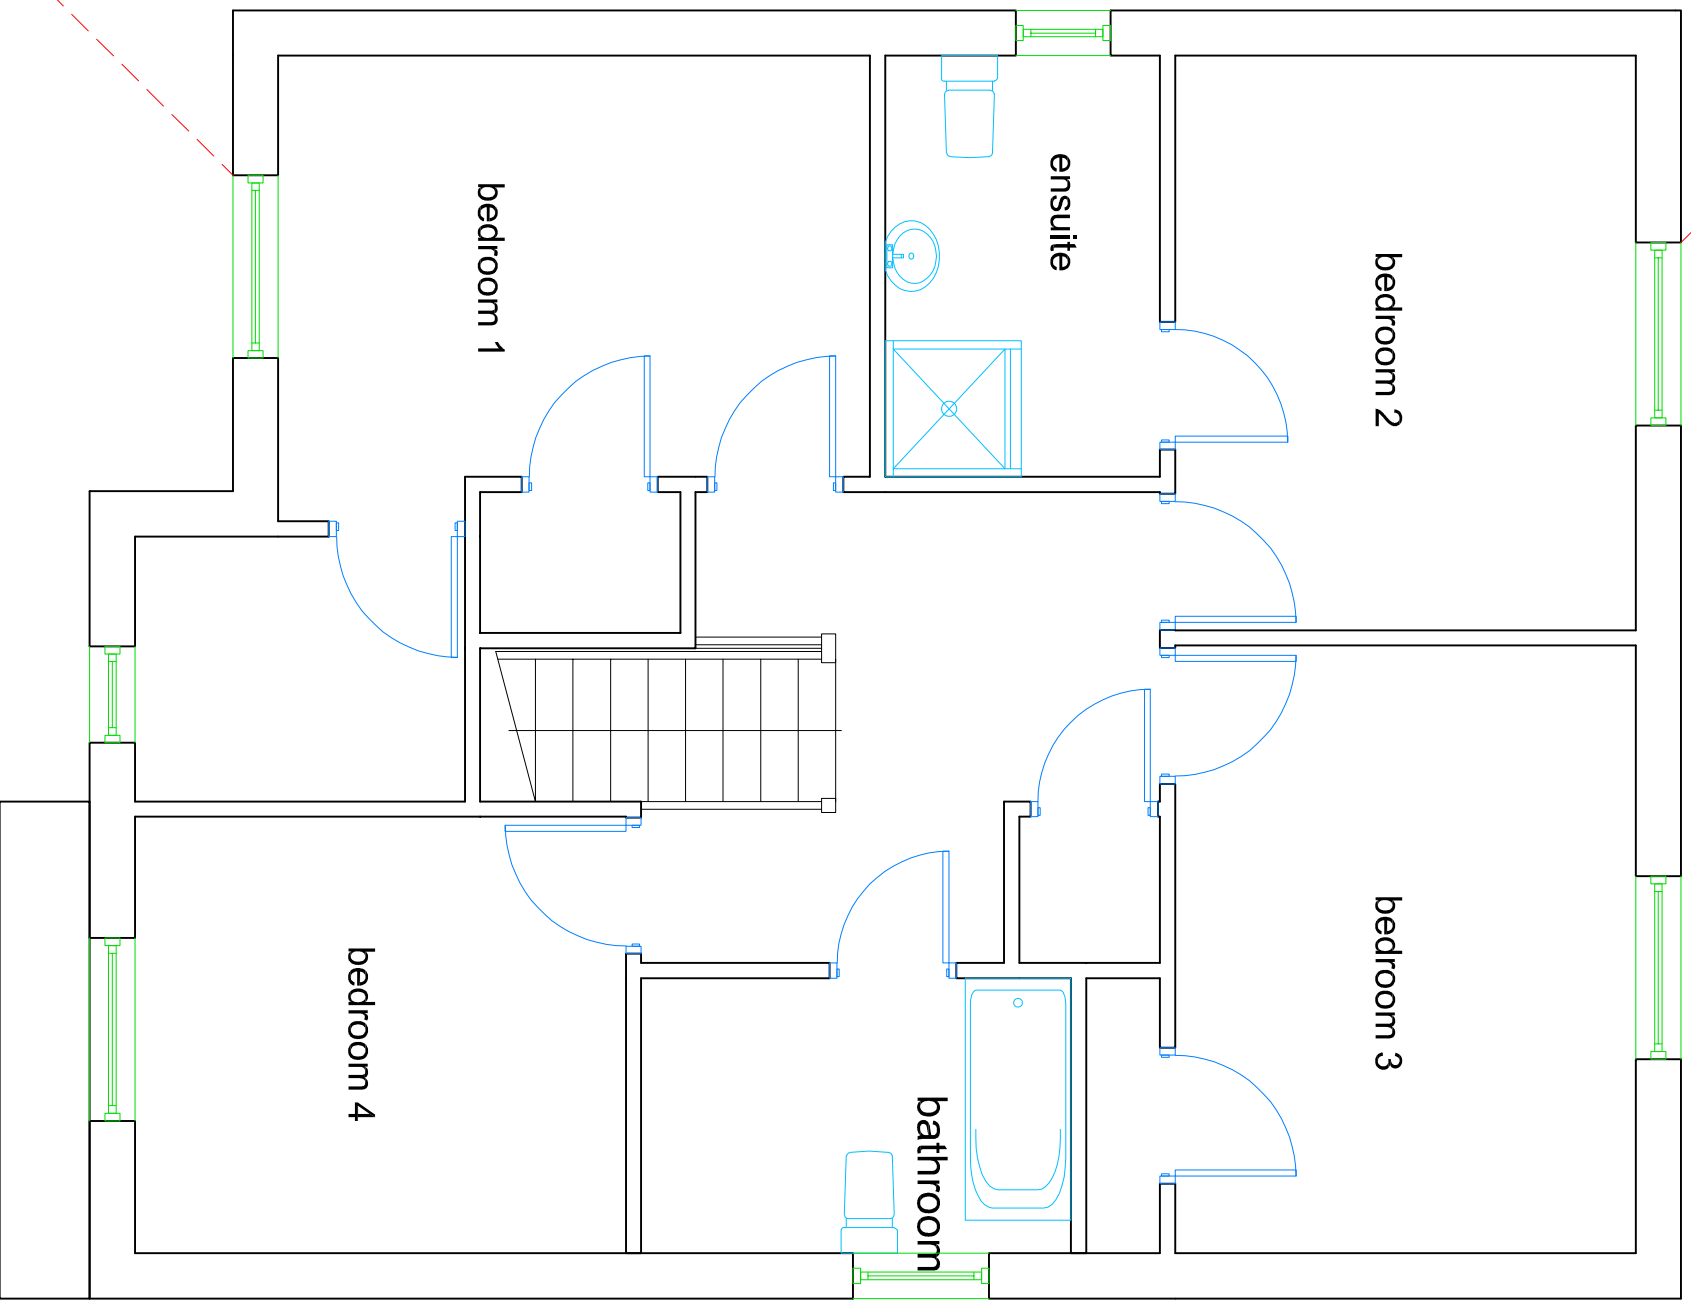

138A

Notes:
All dimensions must be checked on site and not scaled from this drawing

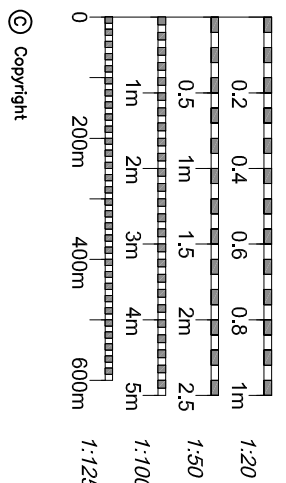

© Copyright

B SEPT 24 PLANNING REVISIONS NH
A AUG 24 PLANNING REVISIONS NH

Simon Hands and Associates
Chartered Surveyors & Architects
12 Rutlip Road
Greenford
Middlesex UB6 9SN
Tel: 020 8975 8999
Fax: 020 8975 8666
email: enquiries@shandsassociates.co.uk

Client:
Mr B. Berisha

Job Title
**New Houses Following Demolition at
140 LINDEN AVENUE
RUISLIP
HA4 8UB**

Drawing Title
**PROPOSED FIRST AND
SECOND FLOOR PLANS**

Scale
1:100

Paper Size
A1

Date
MAR 2024

Drawn By
NRH

Job No
2024030

Drawn By
104

Rev
B