
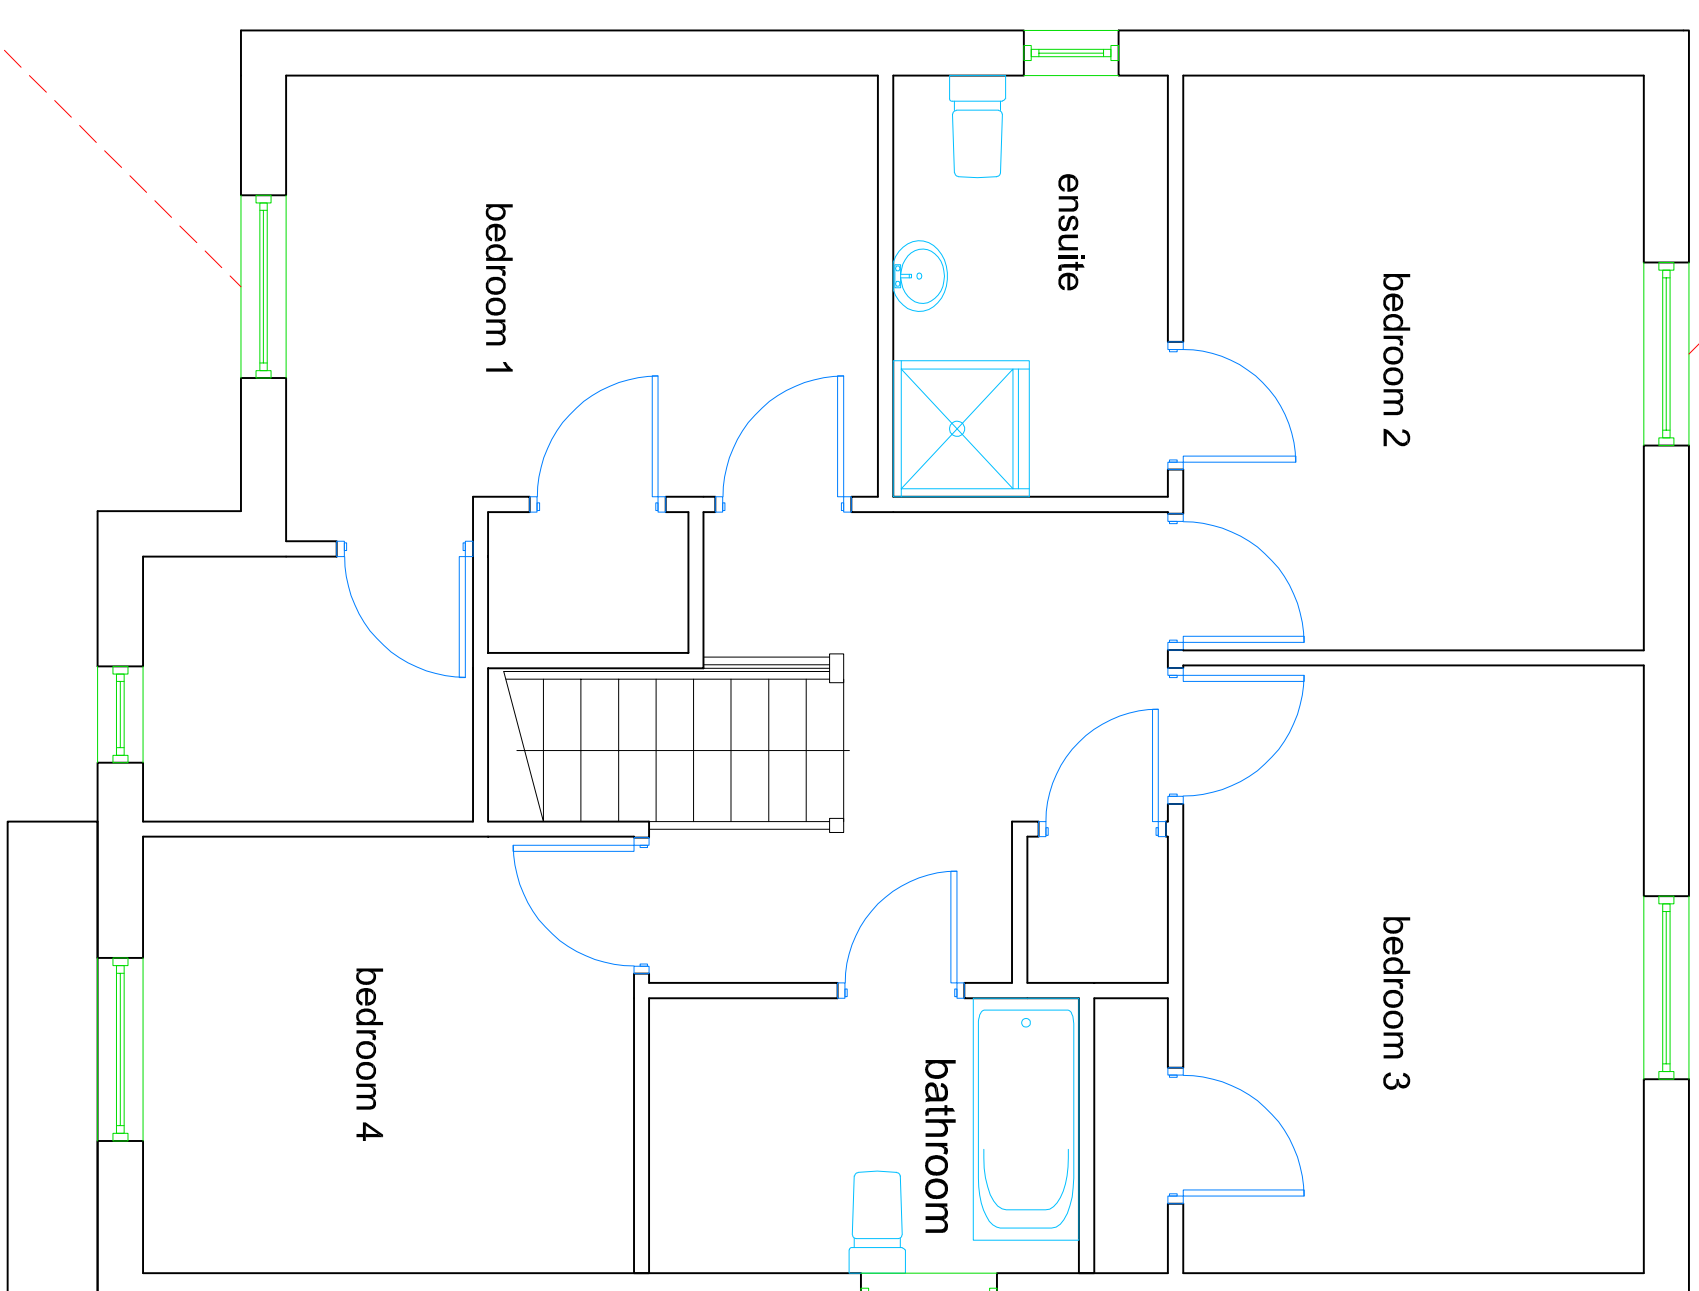
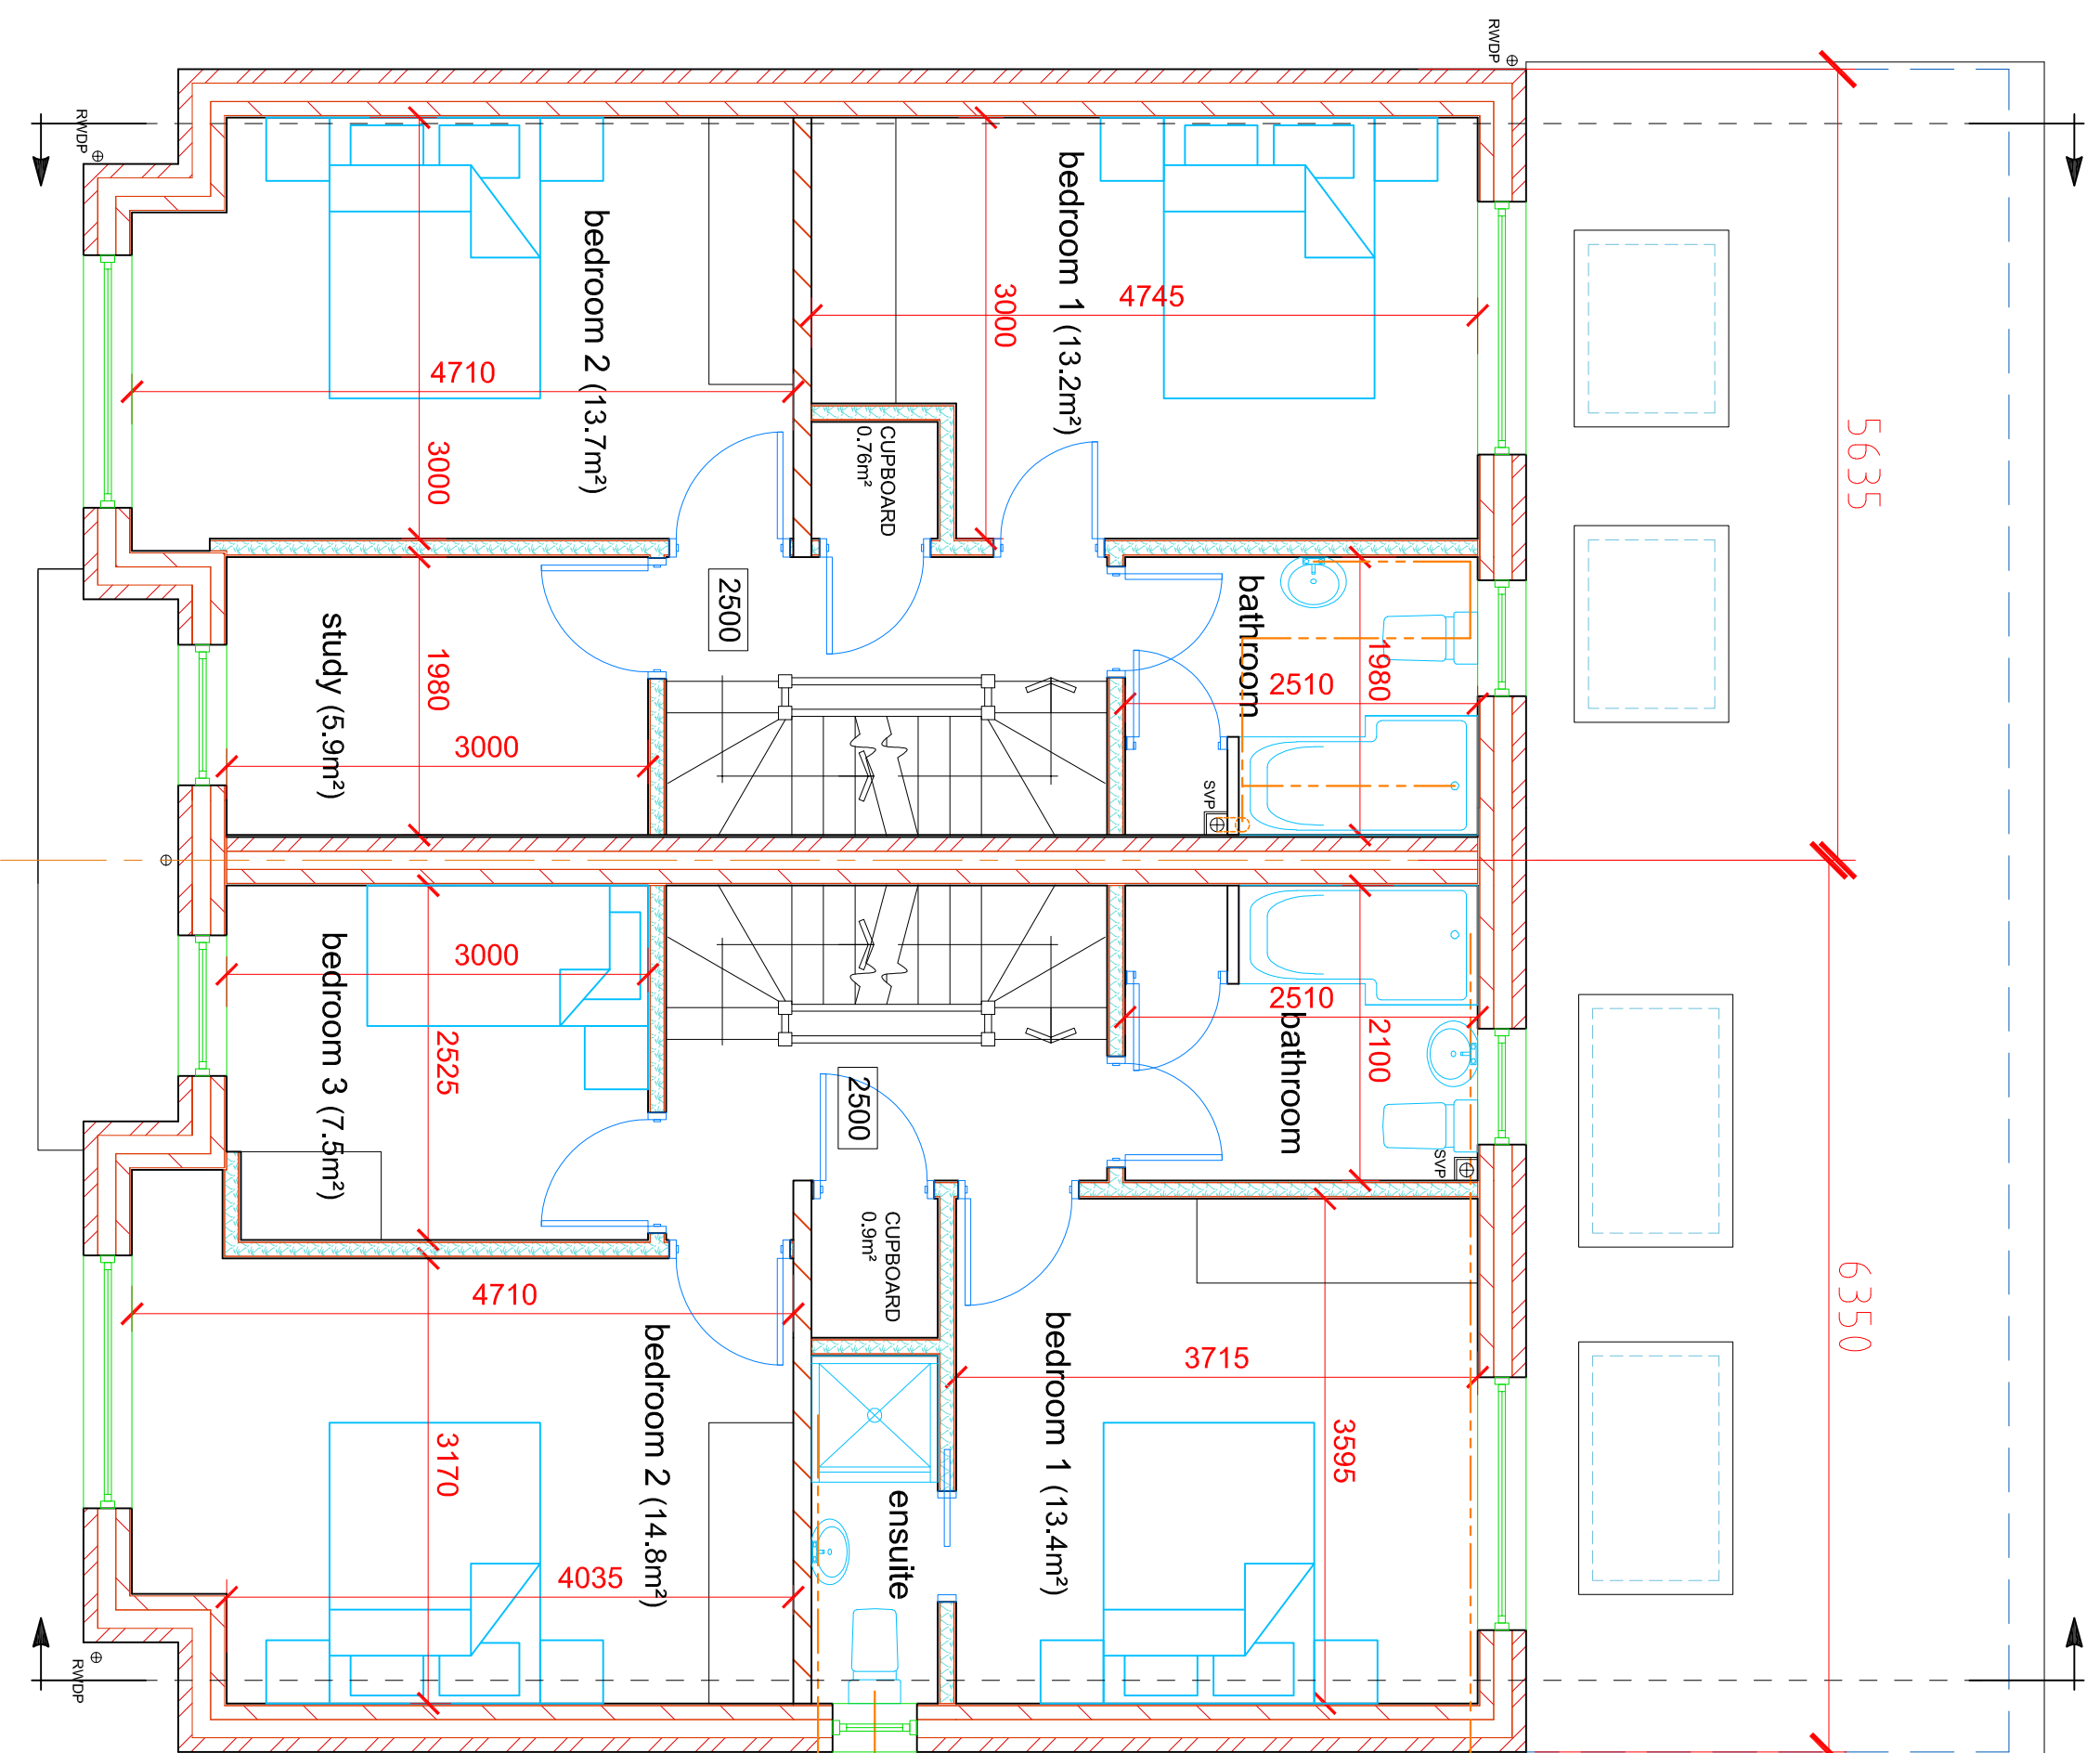


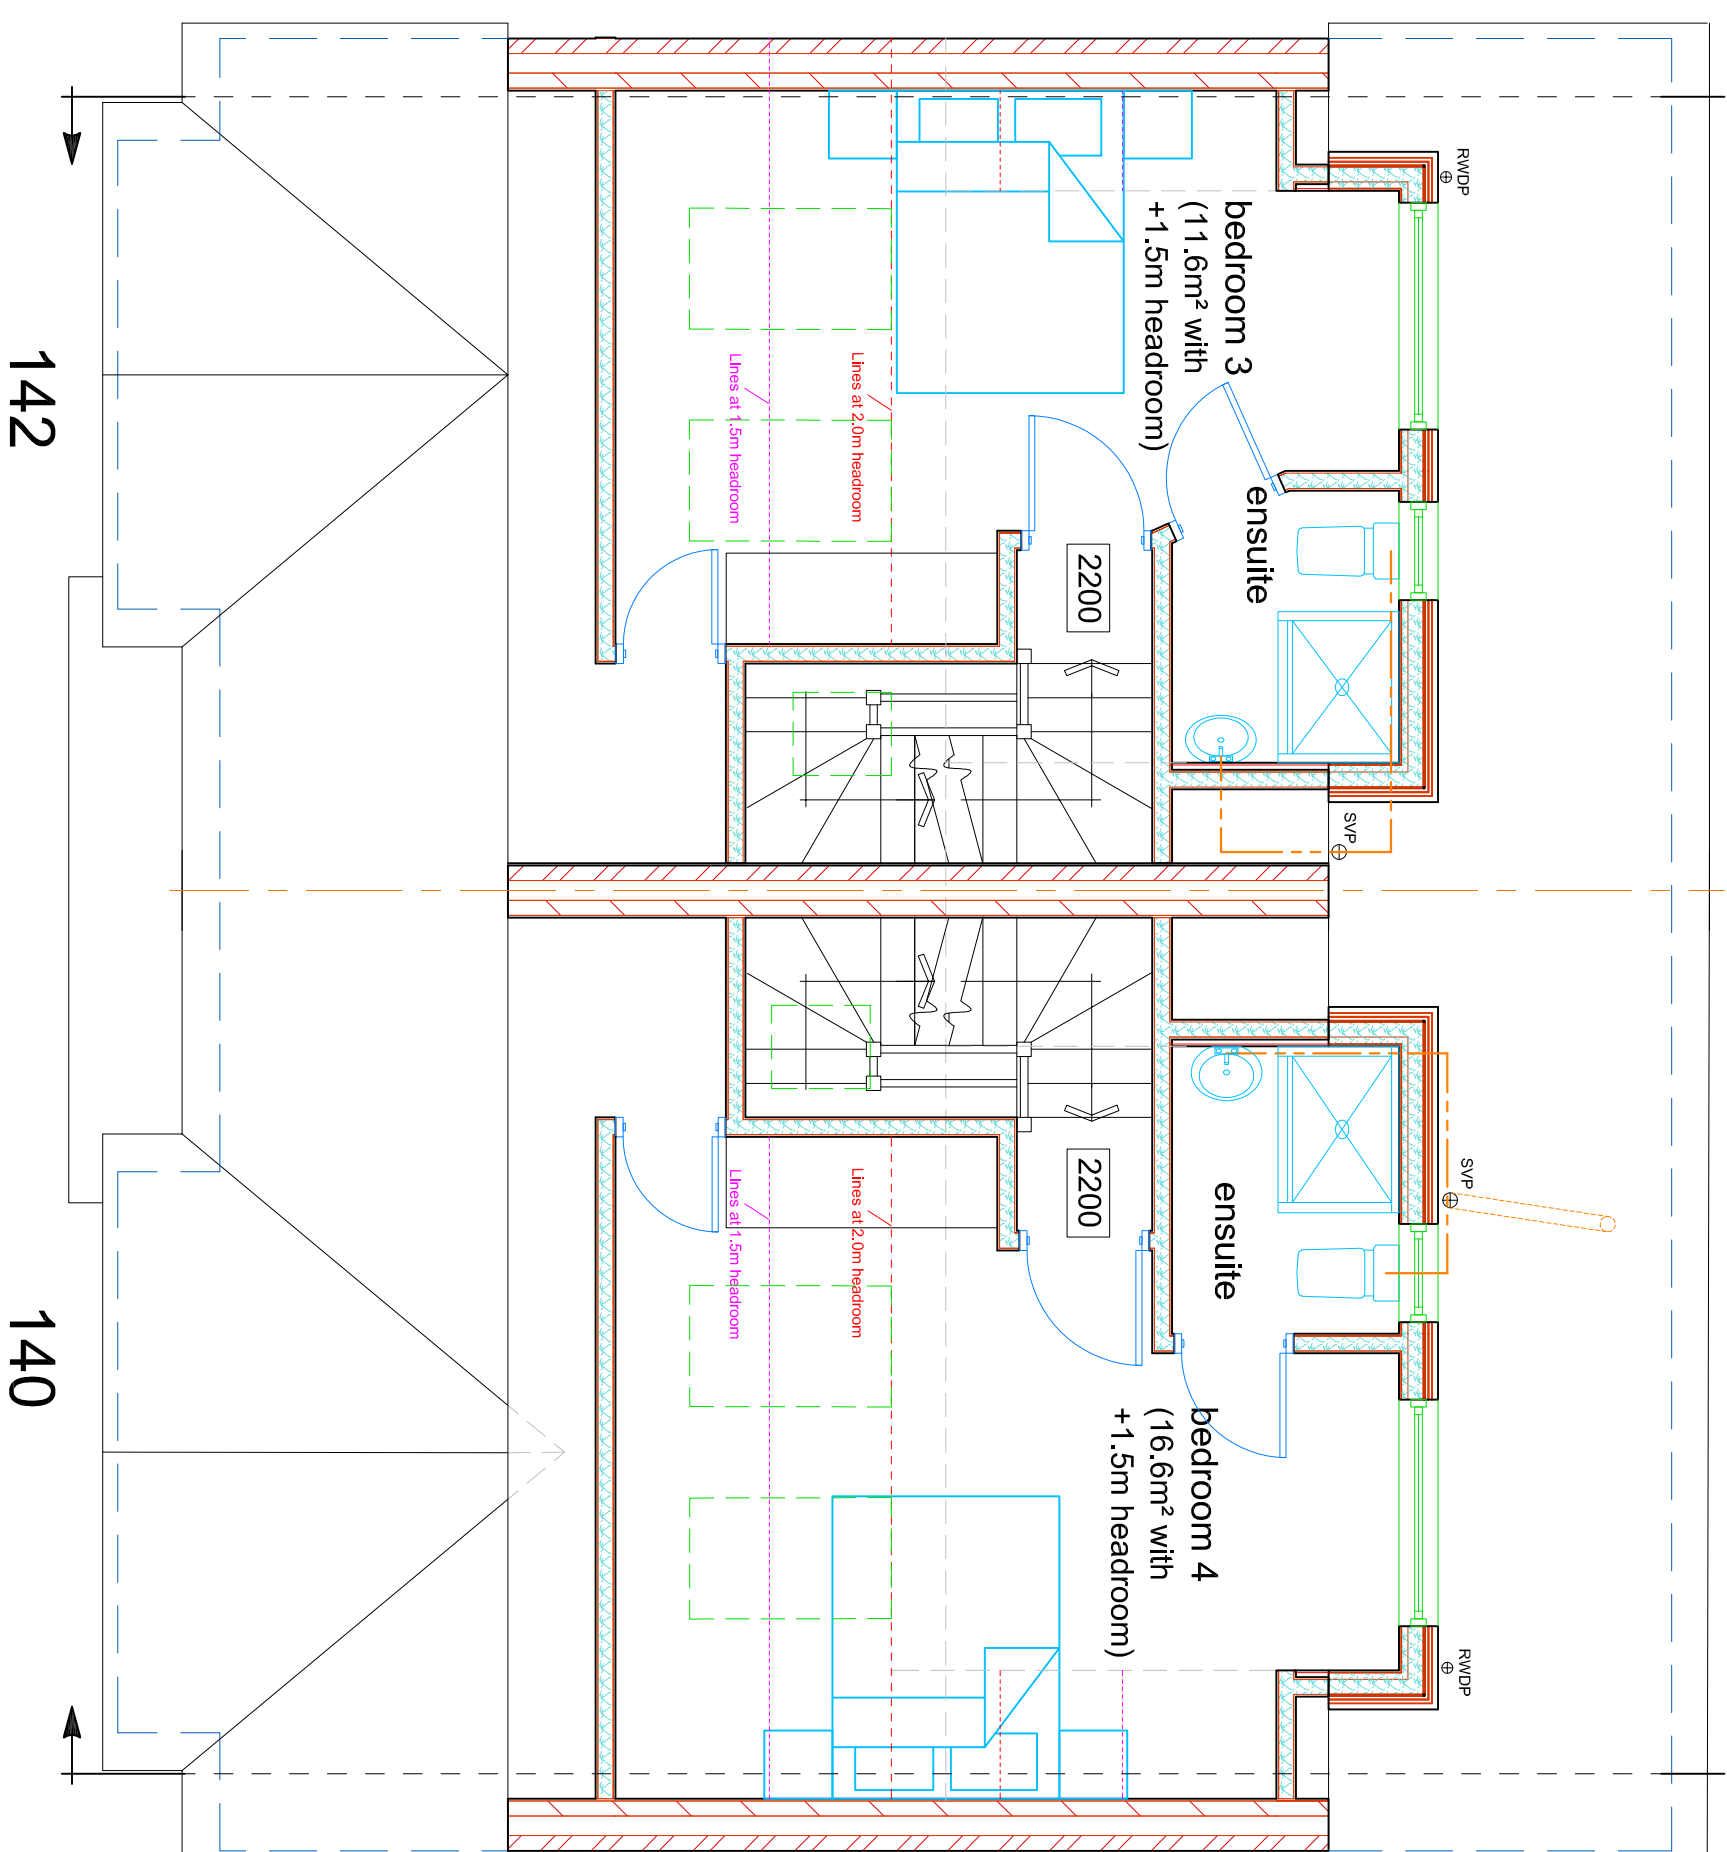

Notes:
All dimensions must be checked on site and not scaled from this drawing

0 200m 400m 600m 800m 1000m 1200m 0 0.2 0.4 0.6 0.8 1m 0.5 1m 1.5 2m 2.5 3m 1m 2m 3m 4m 5m 1:100 1:250		
© Copyright		
	AUG 24 SEP 24 B SEP 24 C SEP 24	Additional Planning Revs. PLANNING REVISIONS NH NH NH
Simon Hands and Associates <i>Chartered Surveyors & Architects</i> 112 Ruddle Road Greenford Middlesex UB8 3QN email: enquiries@simonhands.co.uk Tel: 020 8675 5999 Fax: 020 8675 8866		
Client Mr B. Barisha		
Job Title New Houses Following Demolition at 140 LINDEN AVENUE RU/S/LP HA4 8UB		
Drawing Title PROPOSED FIRST AND SECOND FLOOR PLANS		
Scale	Paper Size	
1:100	A1	
Date	Drawn By	
MAR 2024	NRH	
Job No	Dwg No	Rev
2024030	104	C