



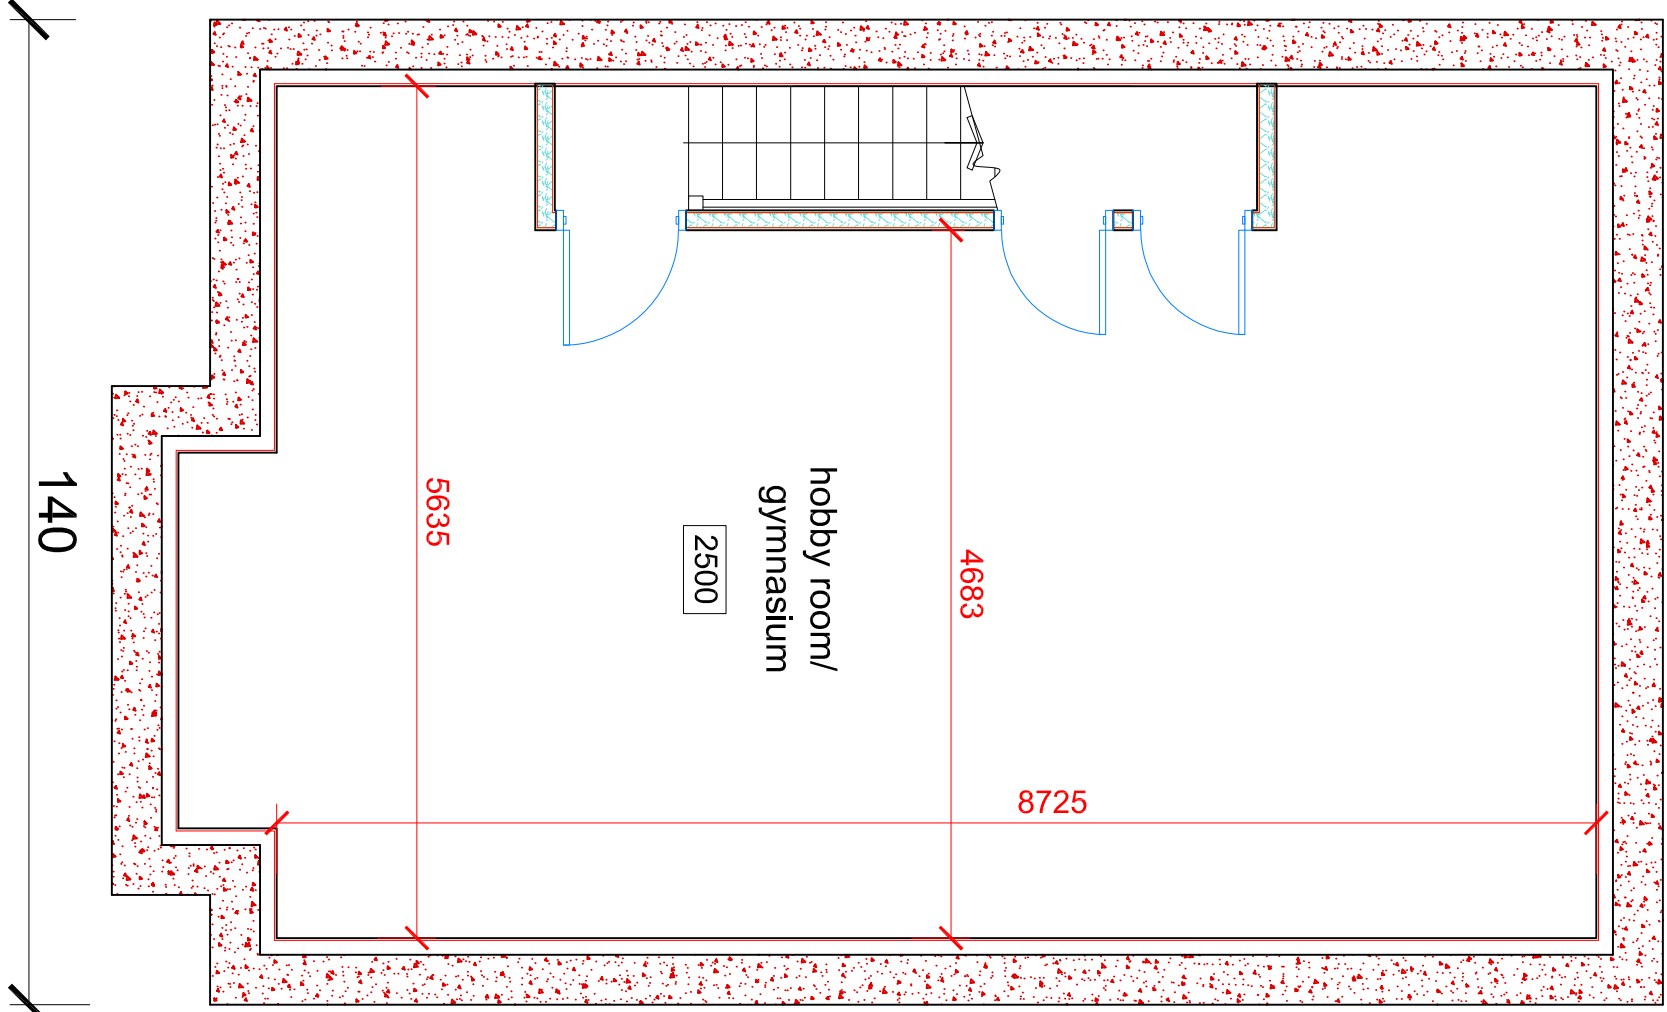


PROPOSED BASEMENT PLAN 1:50

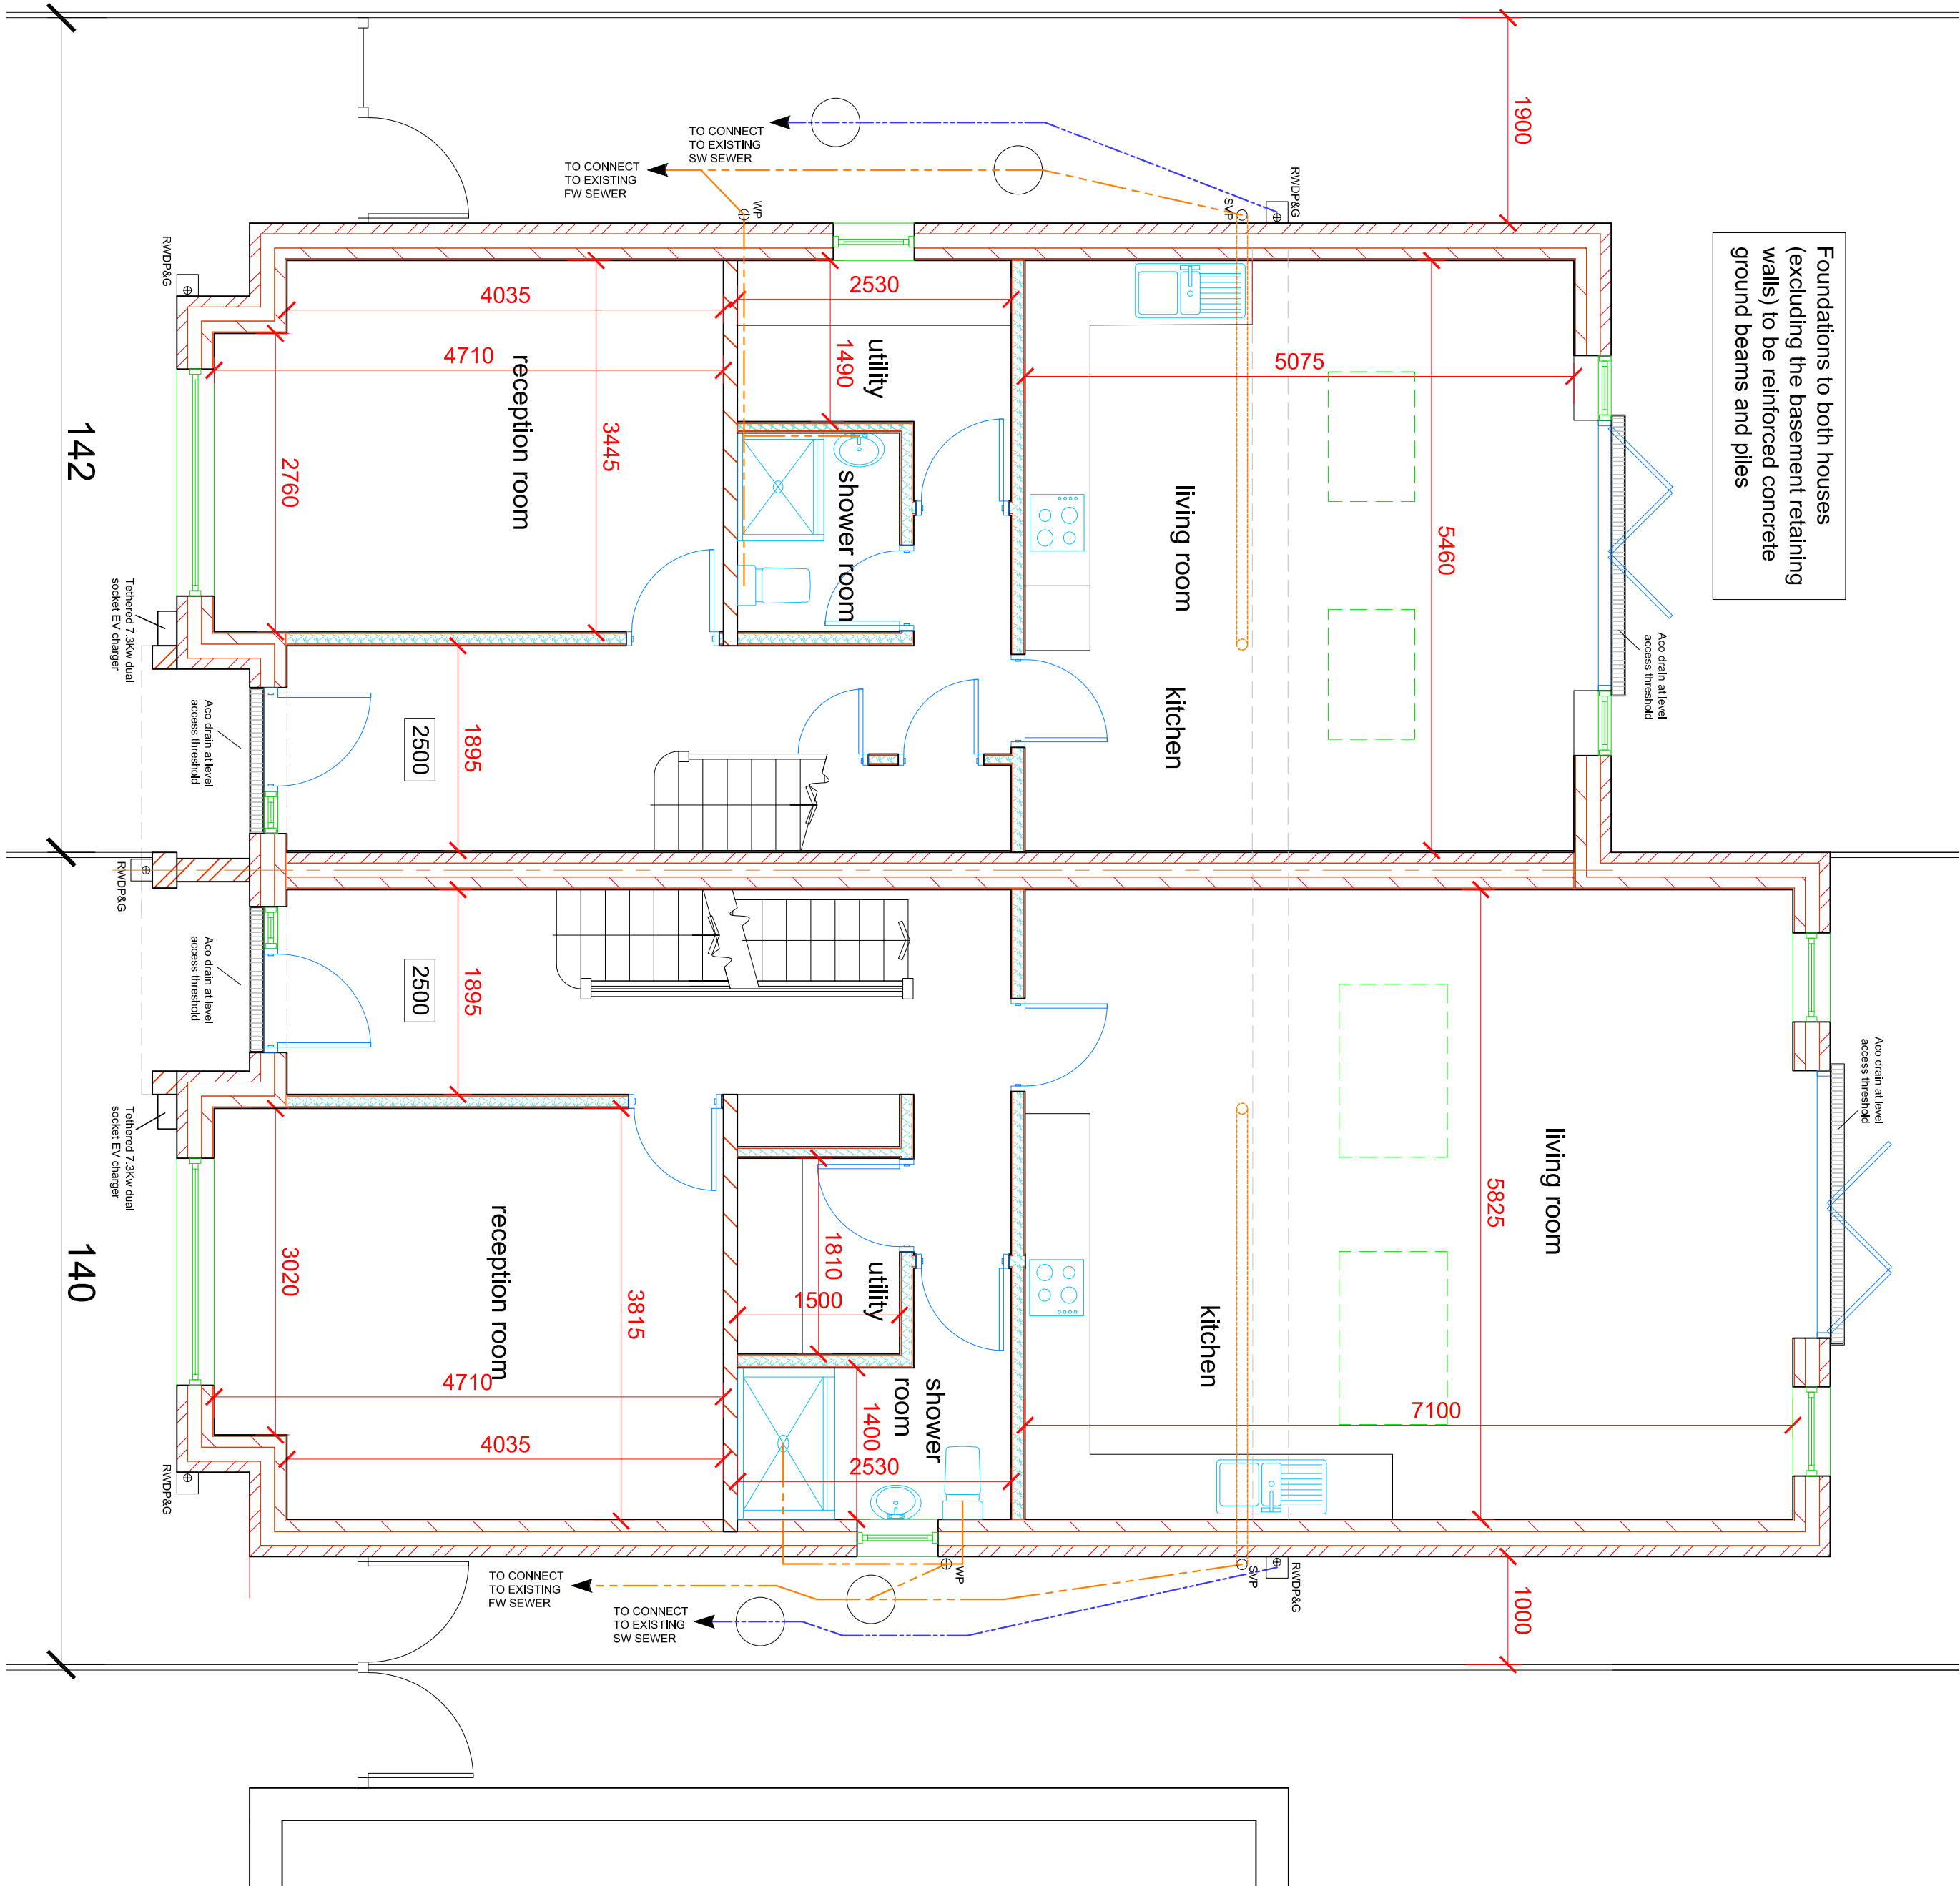

PROPOSED GROUND FLOOR PLAN 1:50

Notes:
All dimensions must be checked on site and not scaled from this drawing

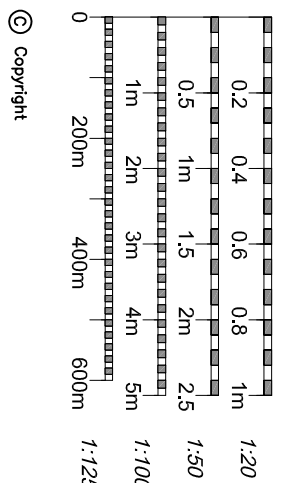

Simon Hands and Associates
Chartered Surveyors & Architects
12 Ruslip Road
Greenford
UB6 9SN
Tel: 020 8575 8555
Fax: 020 8575 8565
email: enquiries@shandsassociates.co.uk

Client:
Mr B. Berisha

Job Title
**New Houses Following Demolition at
140 LINDEN AVENUE
RUISLIP
H44 8UB**

Drawing Title
**PROPOSED BASEMENT AND
GROUND FLOOR PLANS**

Scale	Paper Size
1:100	A1
Date	Drawn By
MAR 2024	NRH

Job No	Dwg No	Rev
2024030	103	