
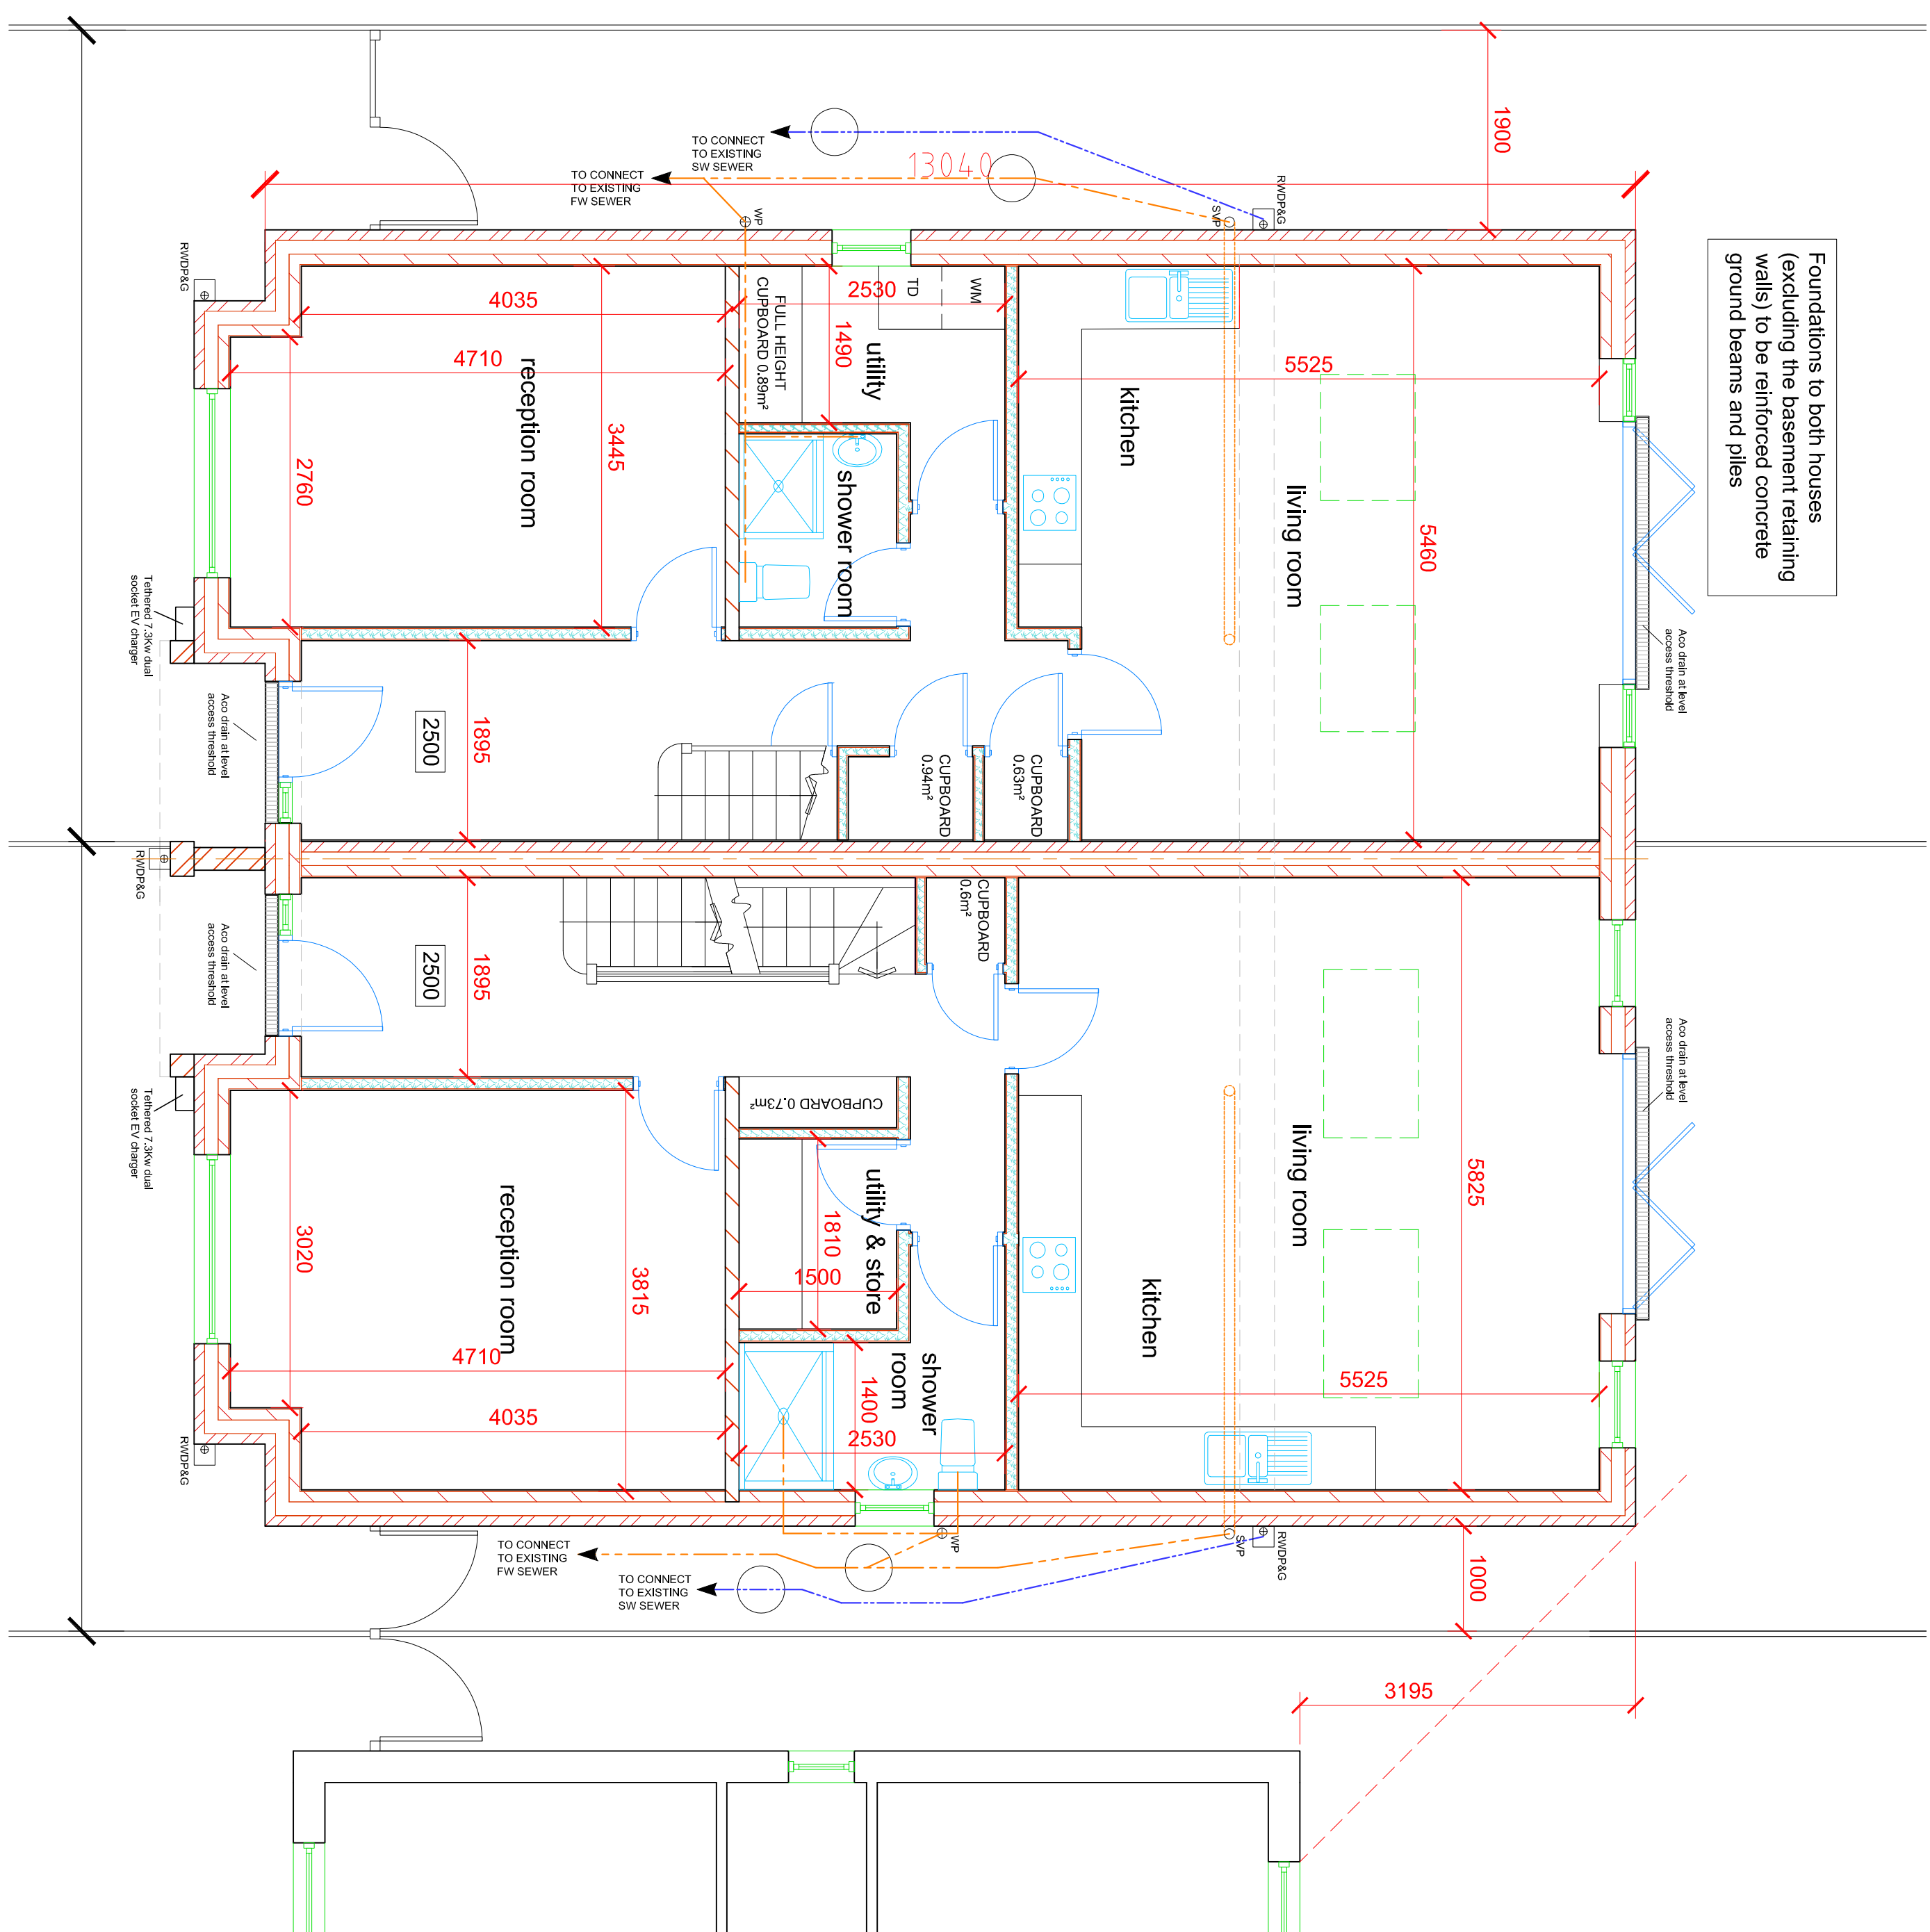


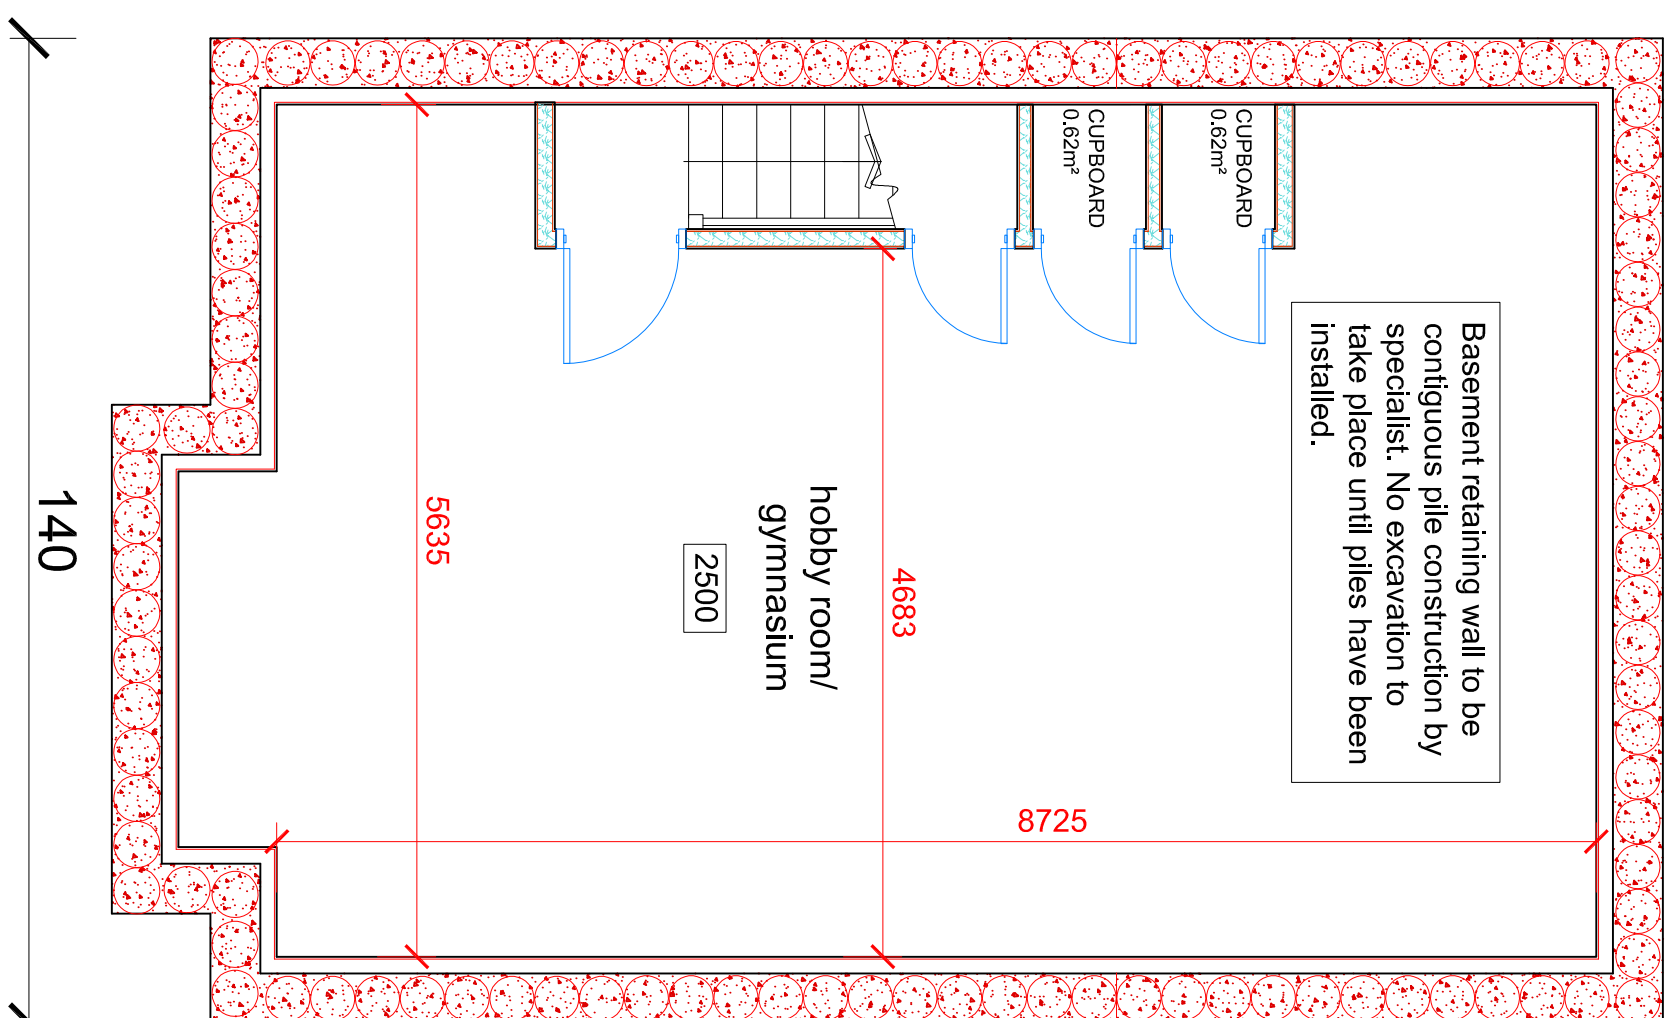

Notes: All dimensions must be checked on site and not scaled from this drawing				Copyright	
Simon Hands and Associates Chartered Surveyors & Architects 12 Bullock Road Greenford Middlesex UB8 3GN email: enquiries@shandassociates.co.uk		Client Mr B. Berrisha		Job Title New Houses Following Demolition at 140 LINCOLN AVENUE RUISLIP HA4 RUB	
Drawing Title PROPOSED BASEMENT AND GROUND FLOOR PLANS		Scale 1:100		Paper Size A1	
Date MAR 2024		Drawn By NRH		Job No 2024030	
Drawn By NRH		Rev B		103	