


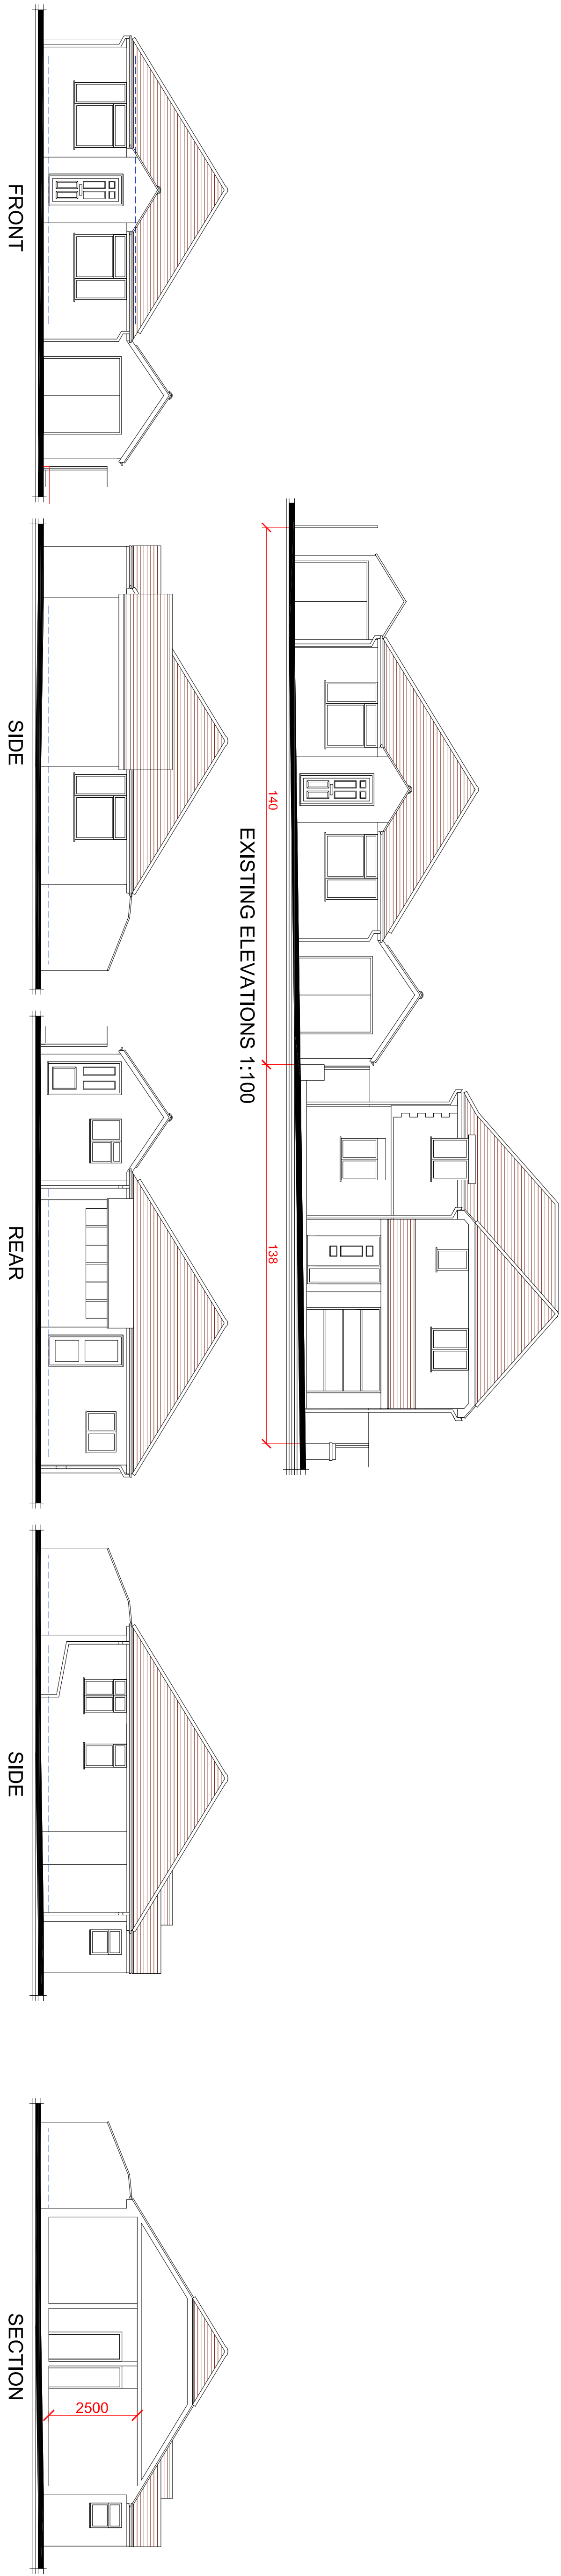

FRONT


SIDE

EXISTING ELEVATIONS 1:100


REAR

SIDE

SECTION


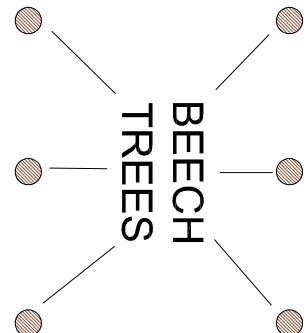


BEECH
TREES

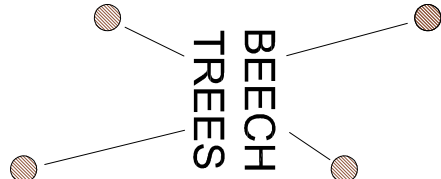

BEECH
TREES


7mo. CHERRY TREES

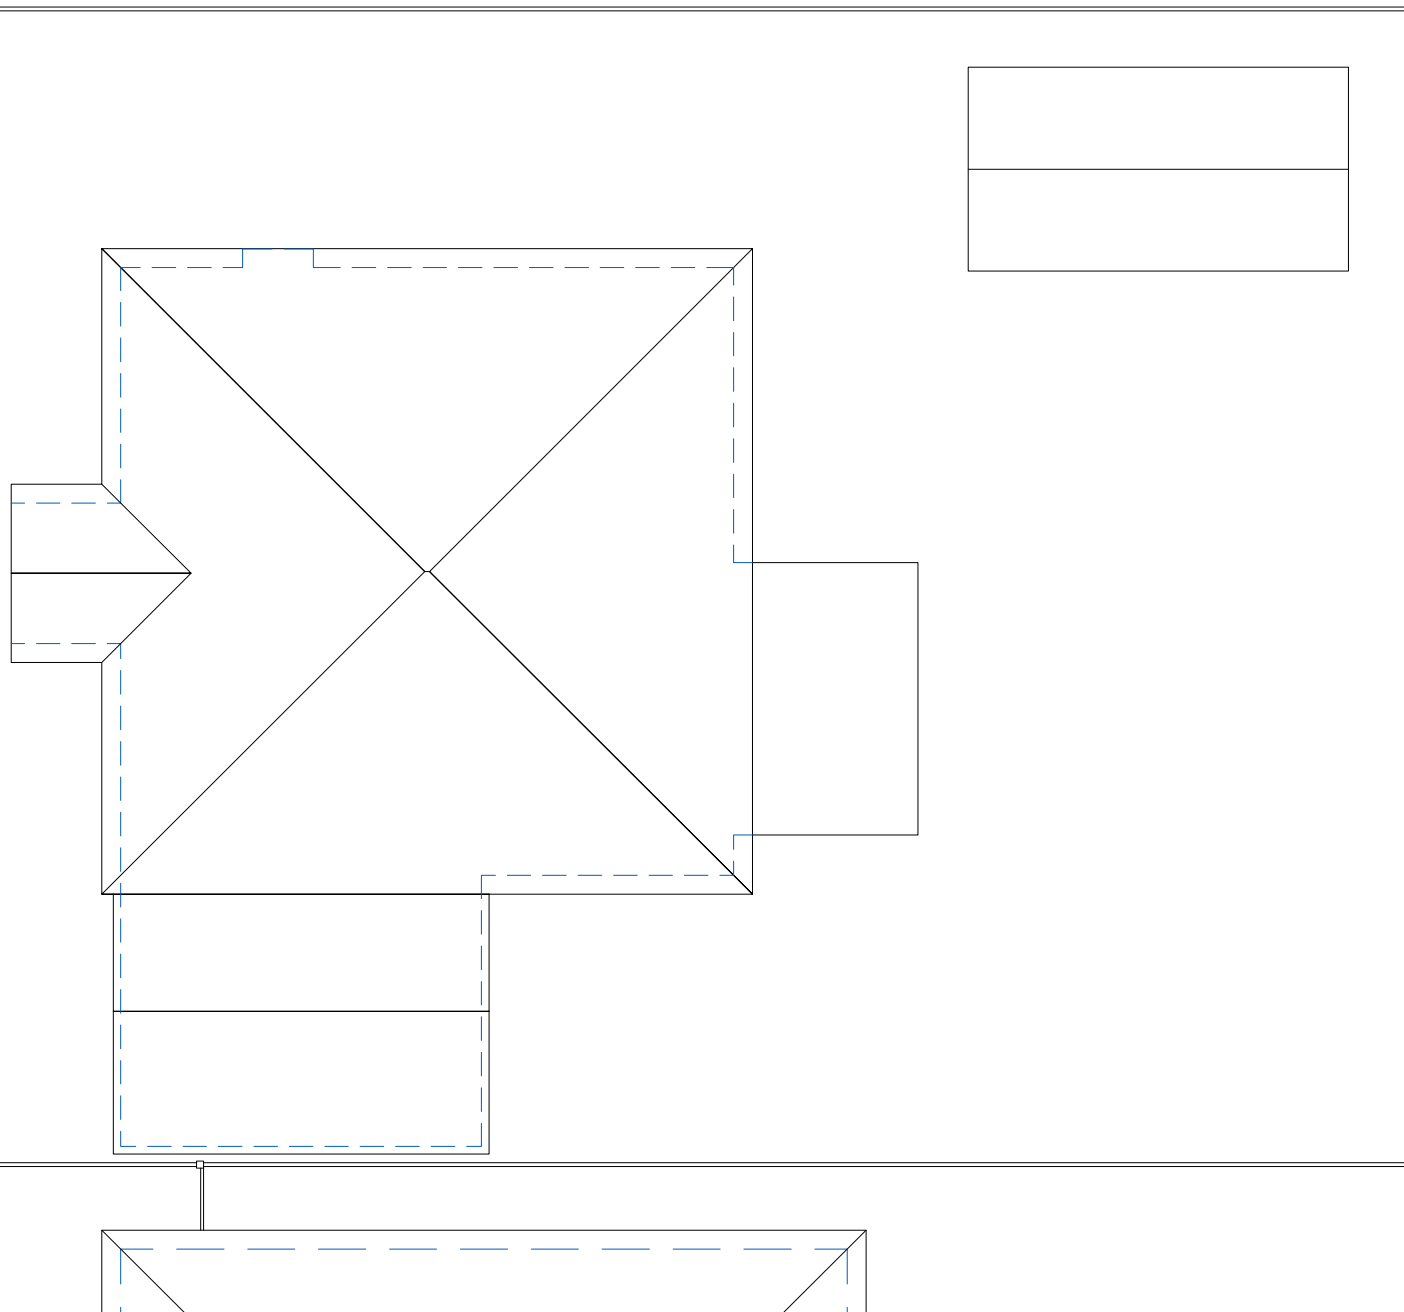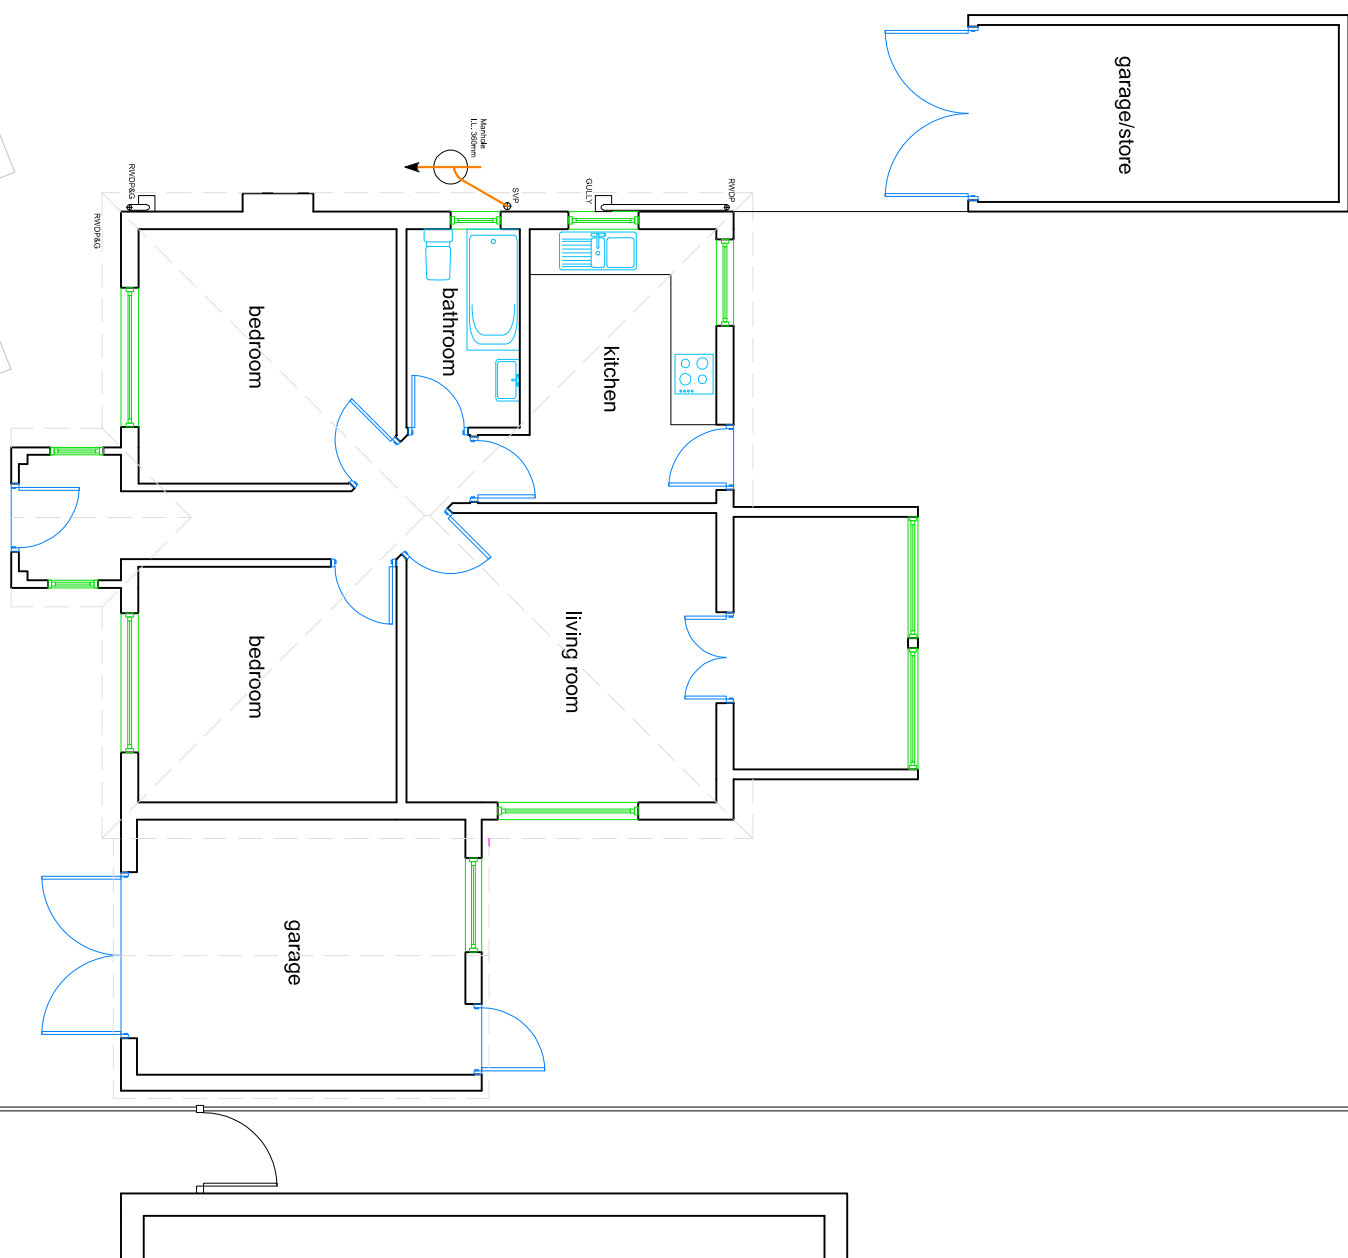

EXISTING ROOF PLAN 1:100

EXISTING GROUND FLOOR &
SITE PLAN 1:100

Notes:
All dimensions must be checked on site and not scaled from this drawing

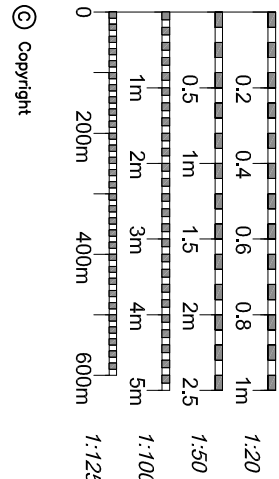

© Copyright

Simon Hands and Associates
Chartered Surveyors & Architects
12 Ruslip Road
Greenford
UB6 8XN
email: enquiries@shandassociates.co.uk
Tel: 020 8575 5555
Fax: 020 8973 5555

Client:
Mr B. Berisha

Job Title:
**New Houses Following Demolition at
140 LINDEN AVENUE
RUSLIP
HA4 8UB**

Drawing Title:
**EXISTING SITE AND FLOOR PLAN
ELEVATIONS & SECTION**

Scale	Paper Size
1:100	A1
Date	Drawn By
MAR 2024	NRH

Job No	Drawn To	Rev
2024030	01	