

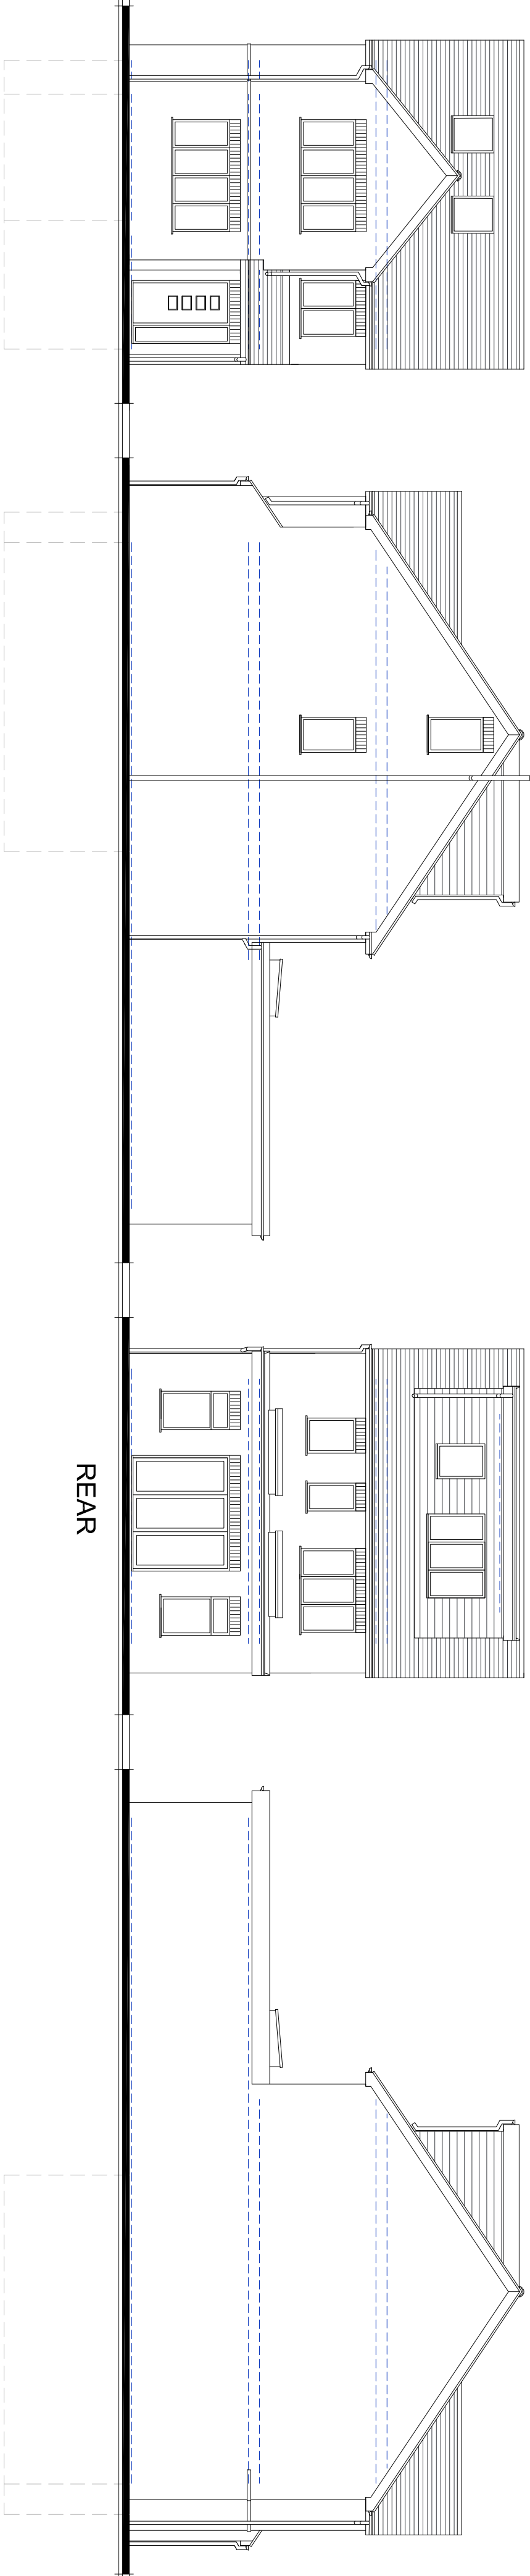
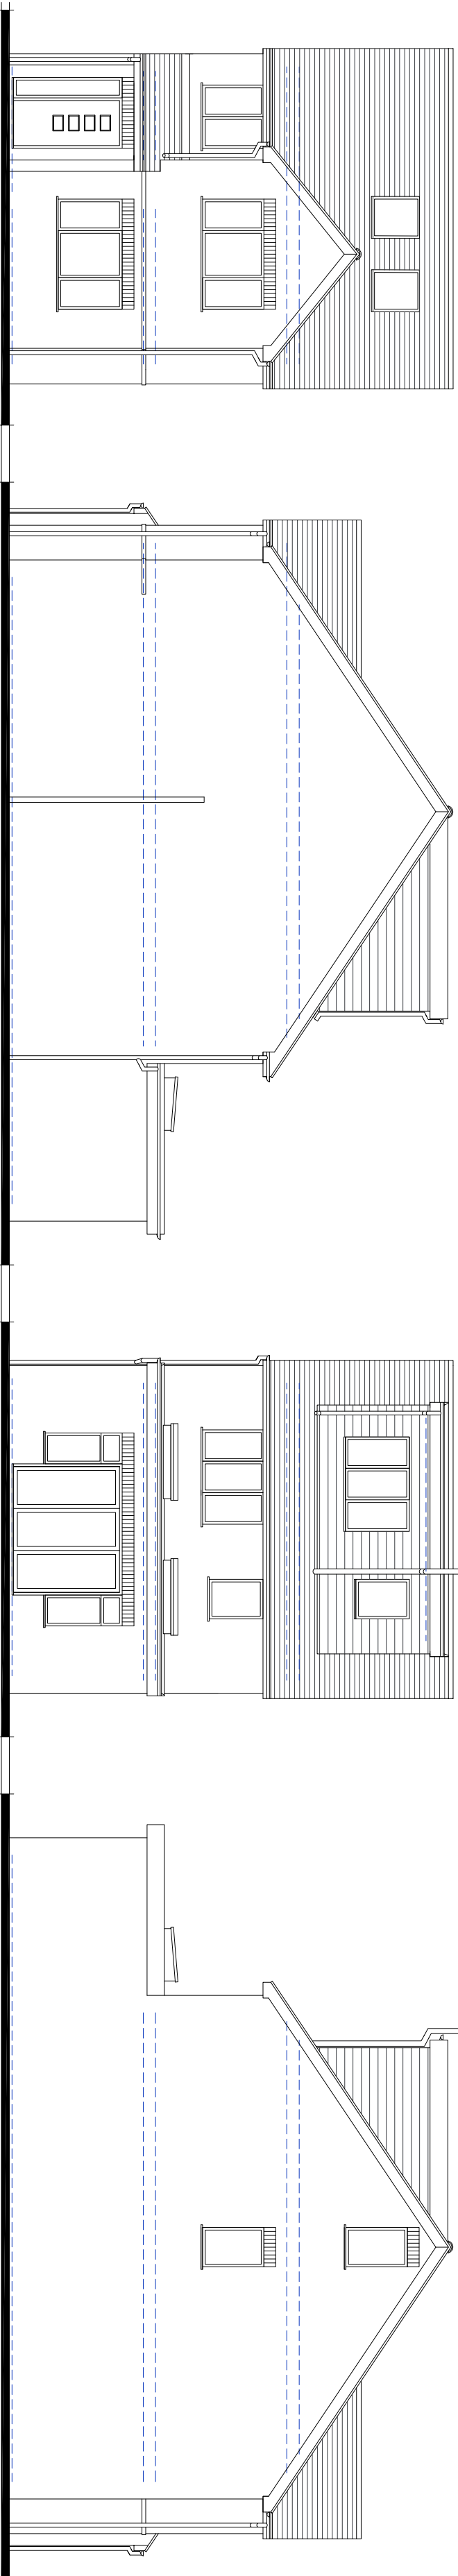


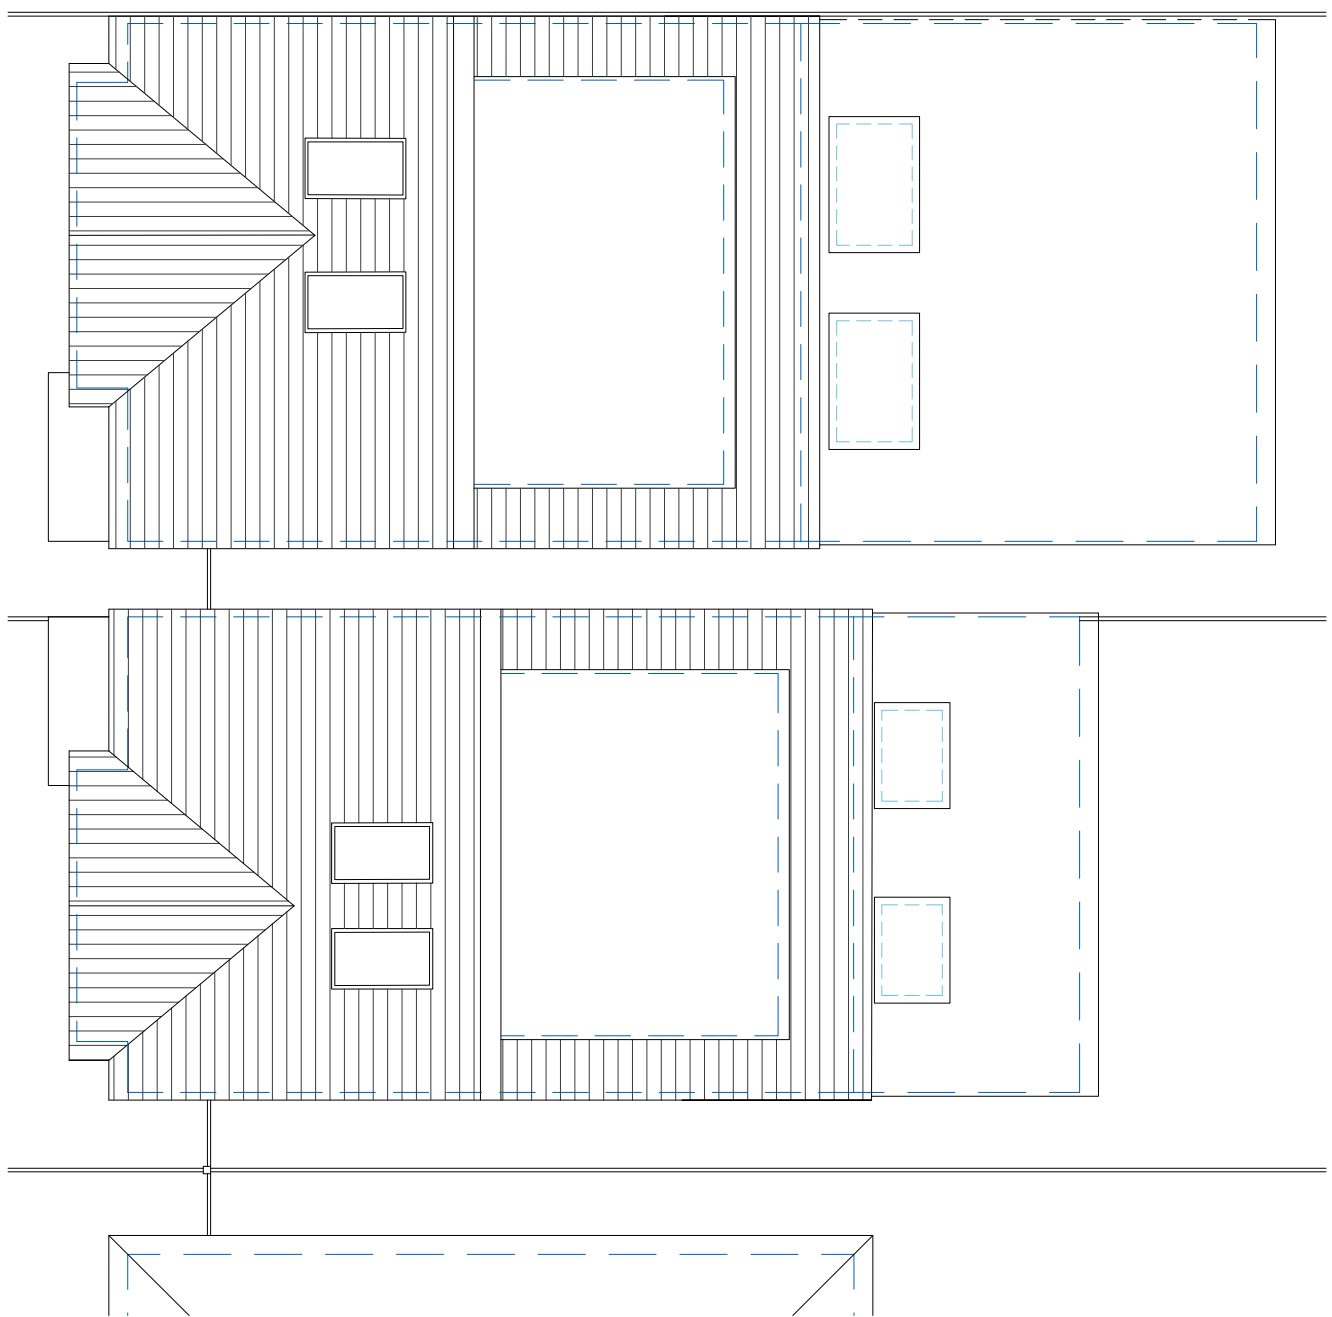


7no. CHERRY TREES

BEECH TREES


BEECH TREES

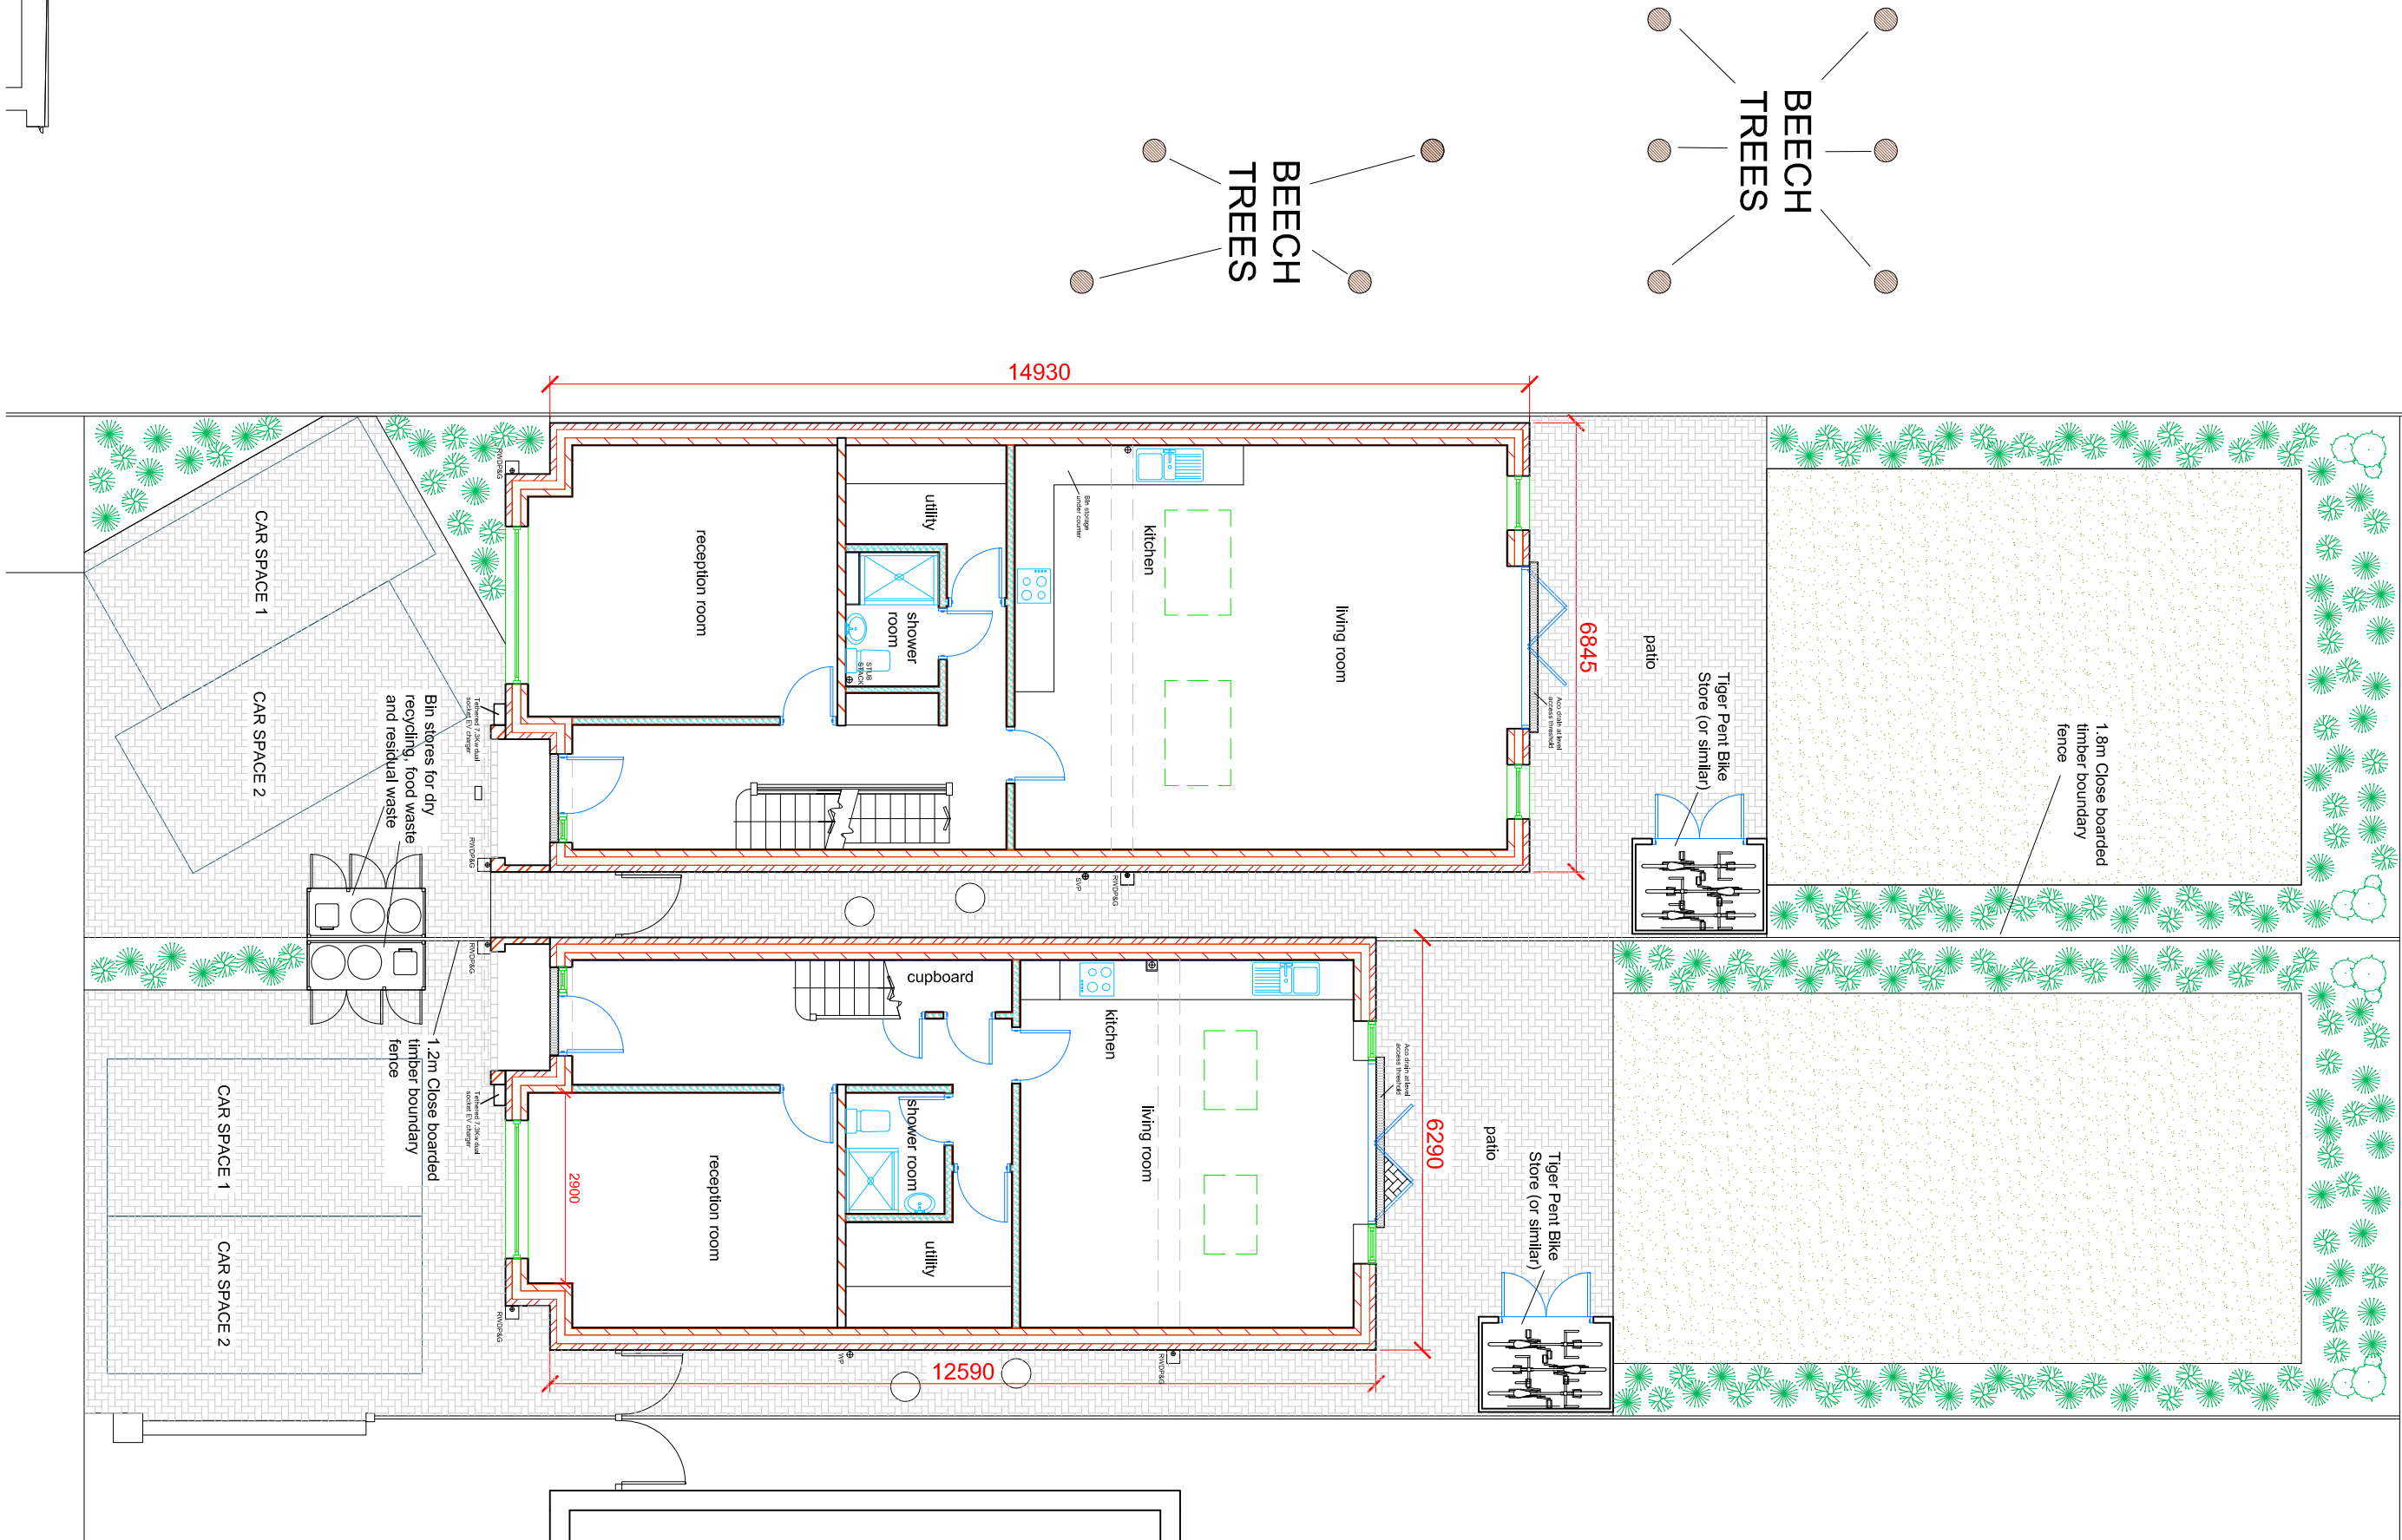

PROPOSED ELEVATIONS HOUSE No.142 1:100

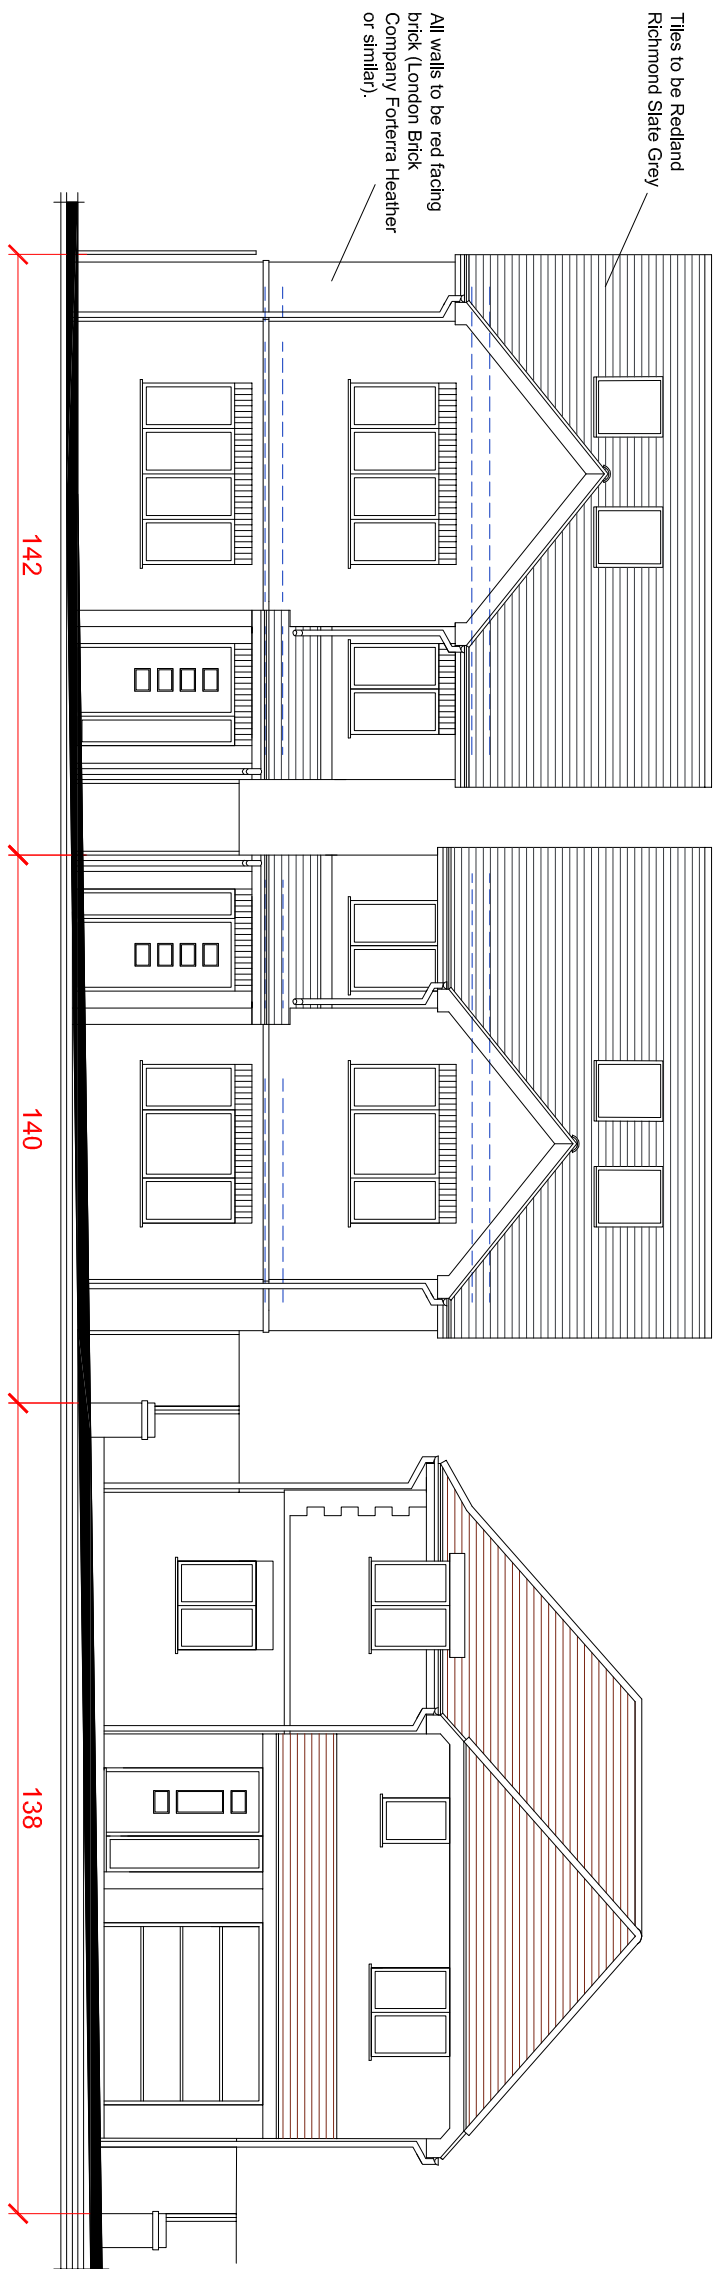

PROPOSED STREET VIEW 1:100

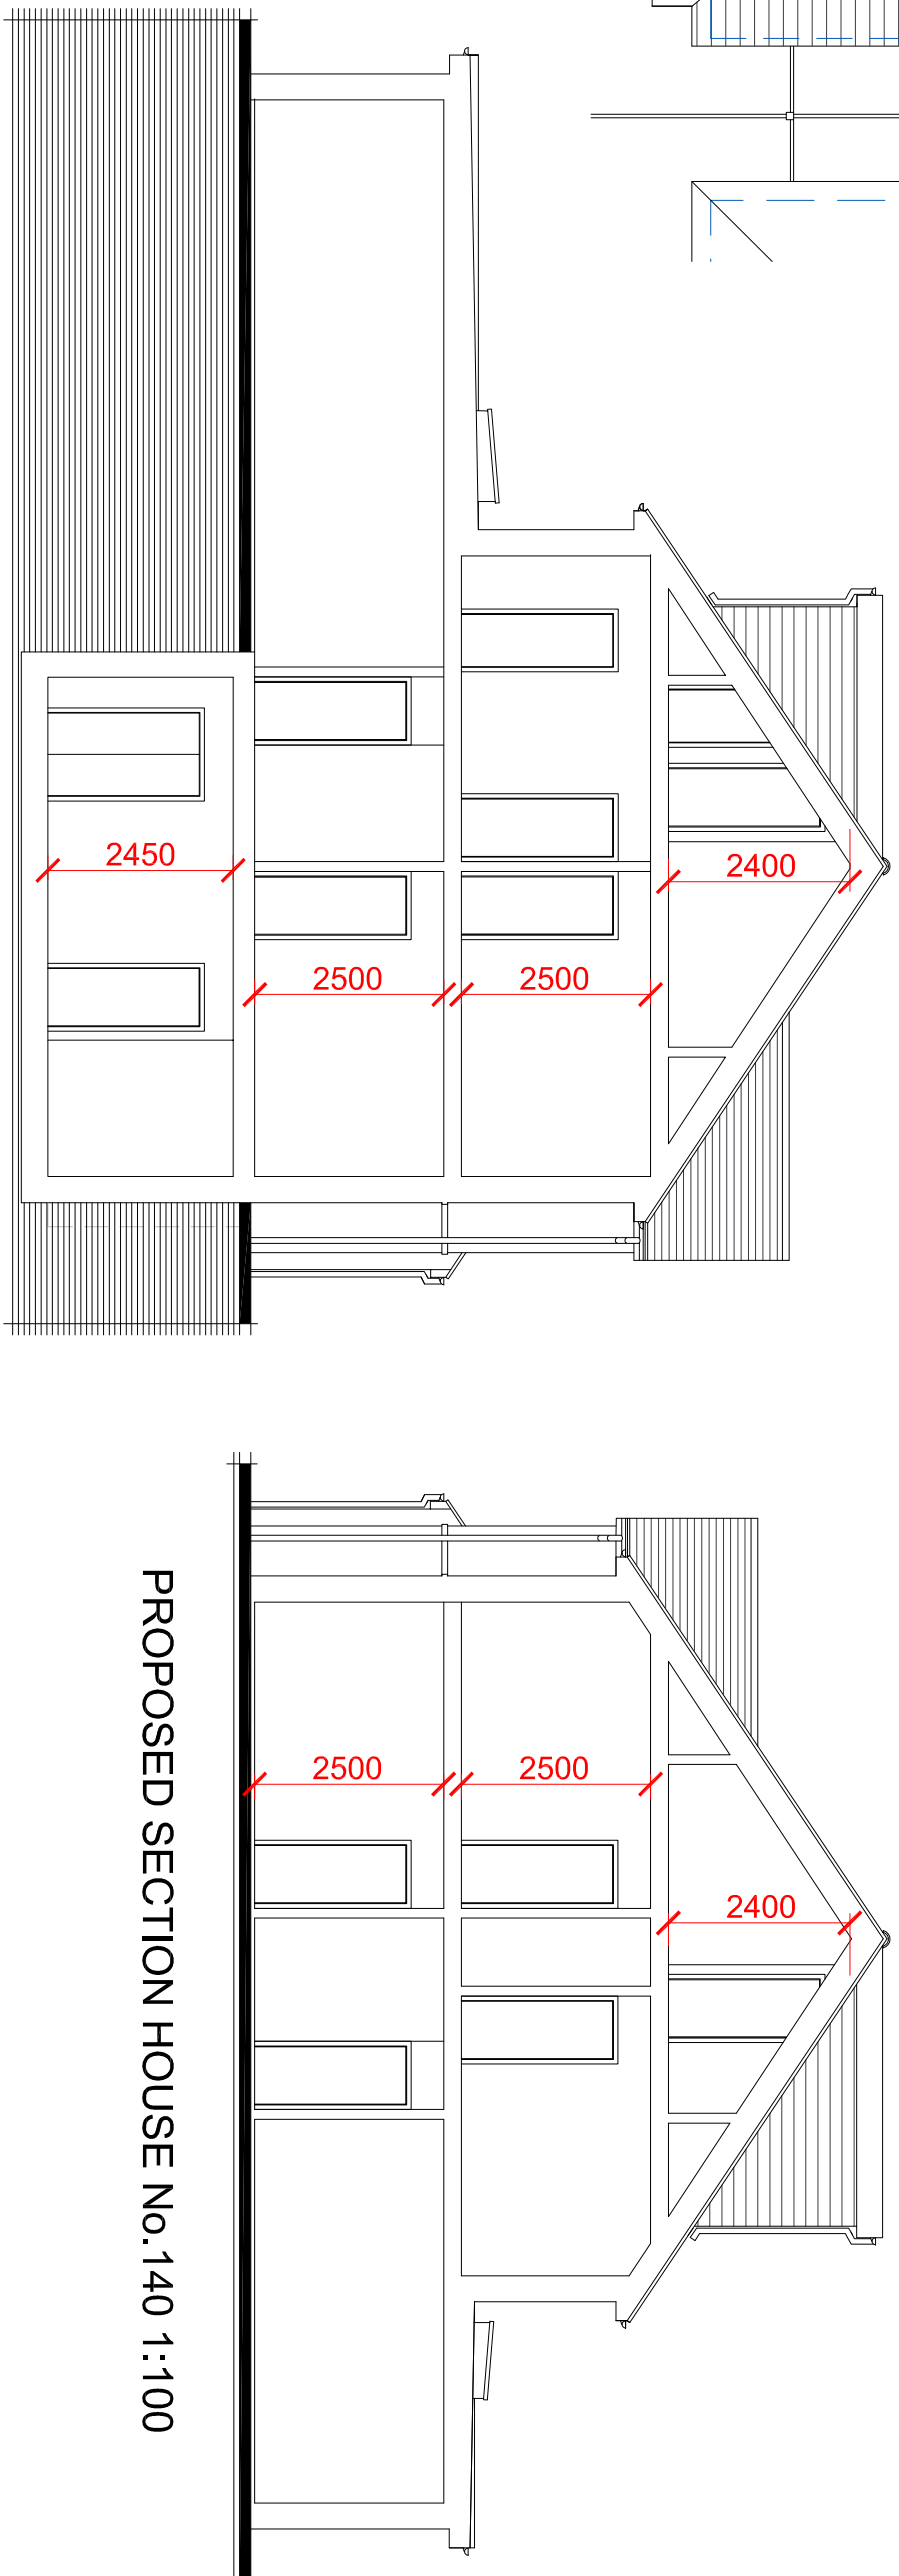


PROPOSED GROUND FLOOR &
SITE PLAN 1:100

PROPOSED ROOF PLAN 1:100

PROPOSED SECTION HOUSE No.142 1:100

PROPOSED SECTION HOUSE No.140 1:100

Notes:
All dimensions must be checked on site and not scaled from this drawing

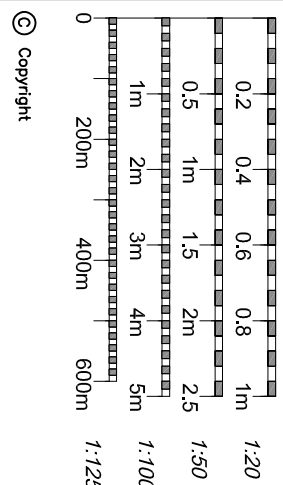

© Copyright

Simon Hands and Associates
Chartered Surveyors & Architects
12 Ruslip Road
Greenford
UB6 9NN
email: enquiries@shandsassociates.co.uk
Tel: 020 8575 5555
Fax: 020 8575 5555

Client:
Mr B. Berisha

Job Title:
**New Houses Following Demolition at
140 LINDEN AVENUE
RUSLIP
HA4 8UB**

Drawing Title:
**PROPOSED SITE PLAN, ROOF
PLANS, ELEVATIONS AND
SECTIONS**

Scale:
1:100
Paper Size:
A1
Date:
MAR 2024
Drawn By:
NRH

Job No:
2024030
Dwg No:
02
Rev: