



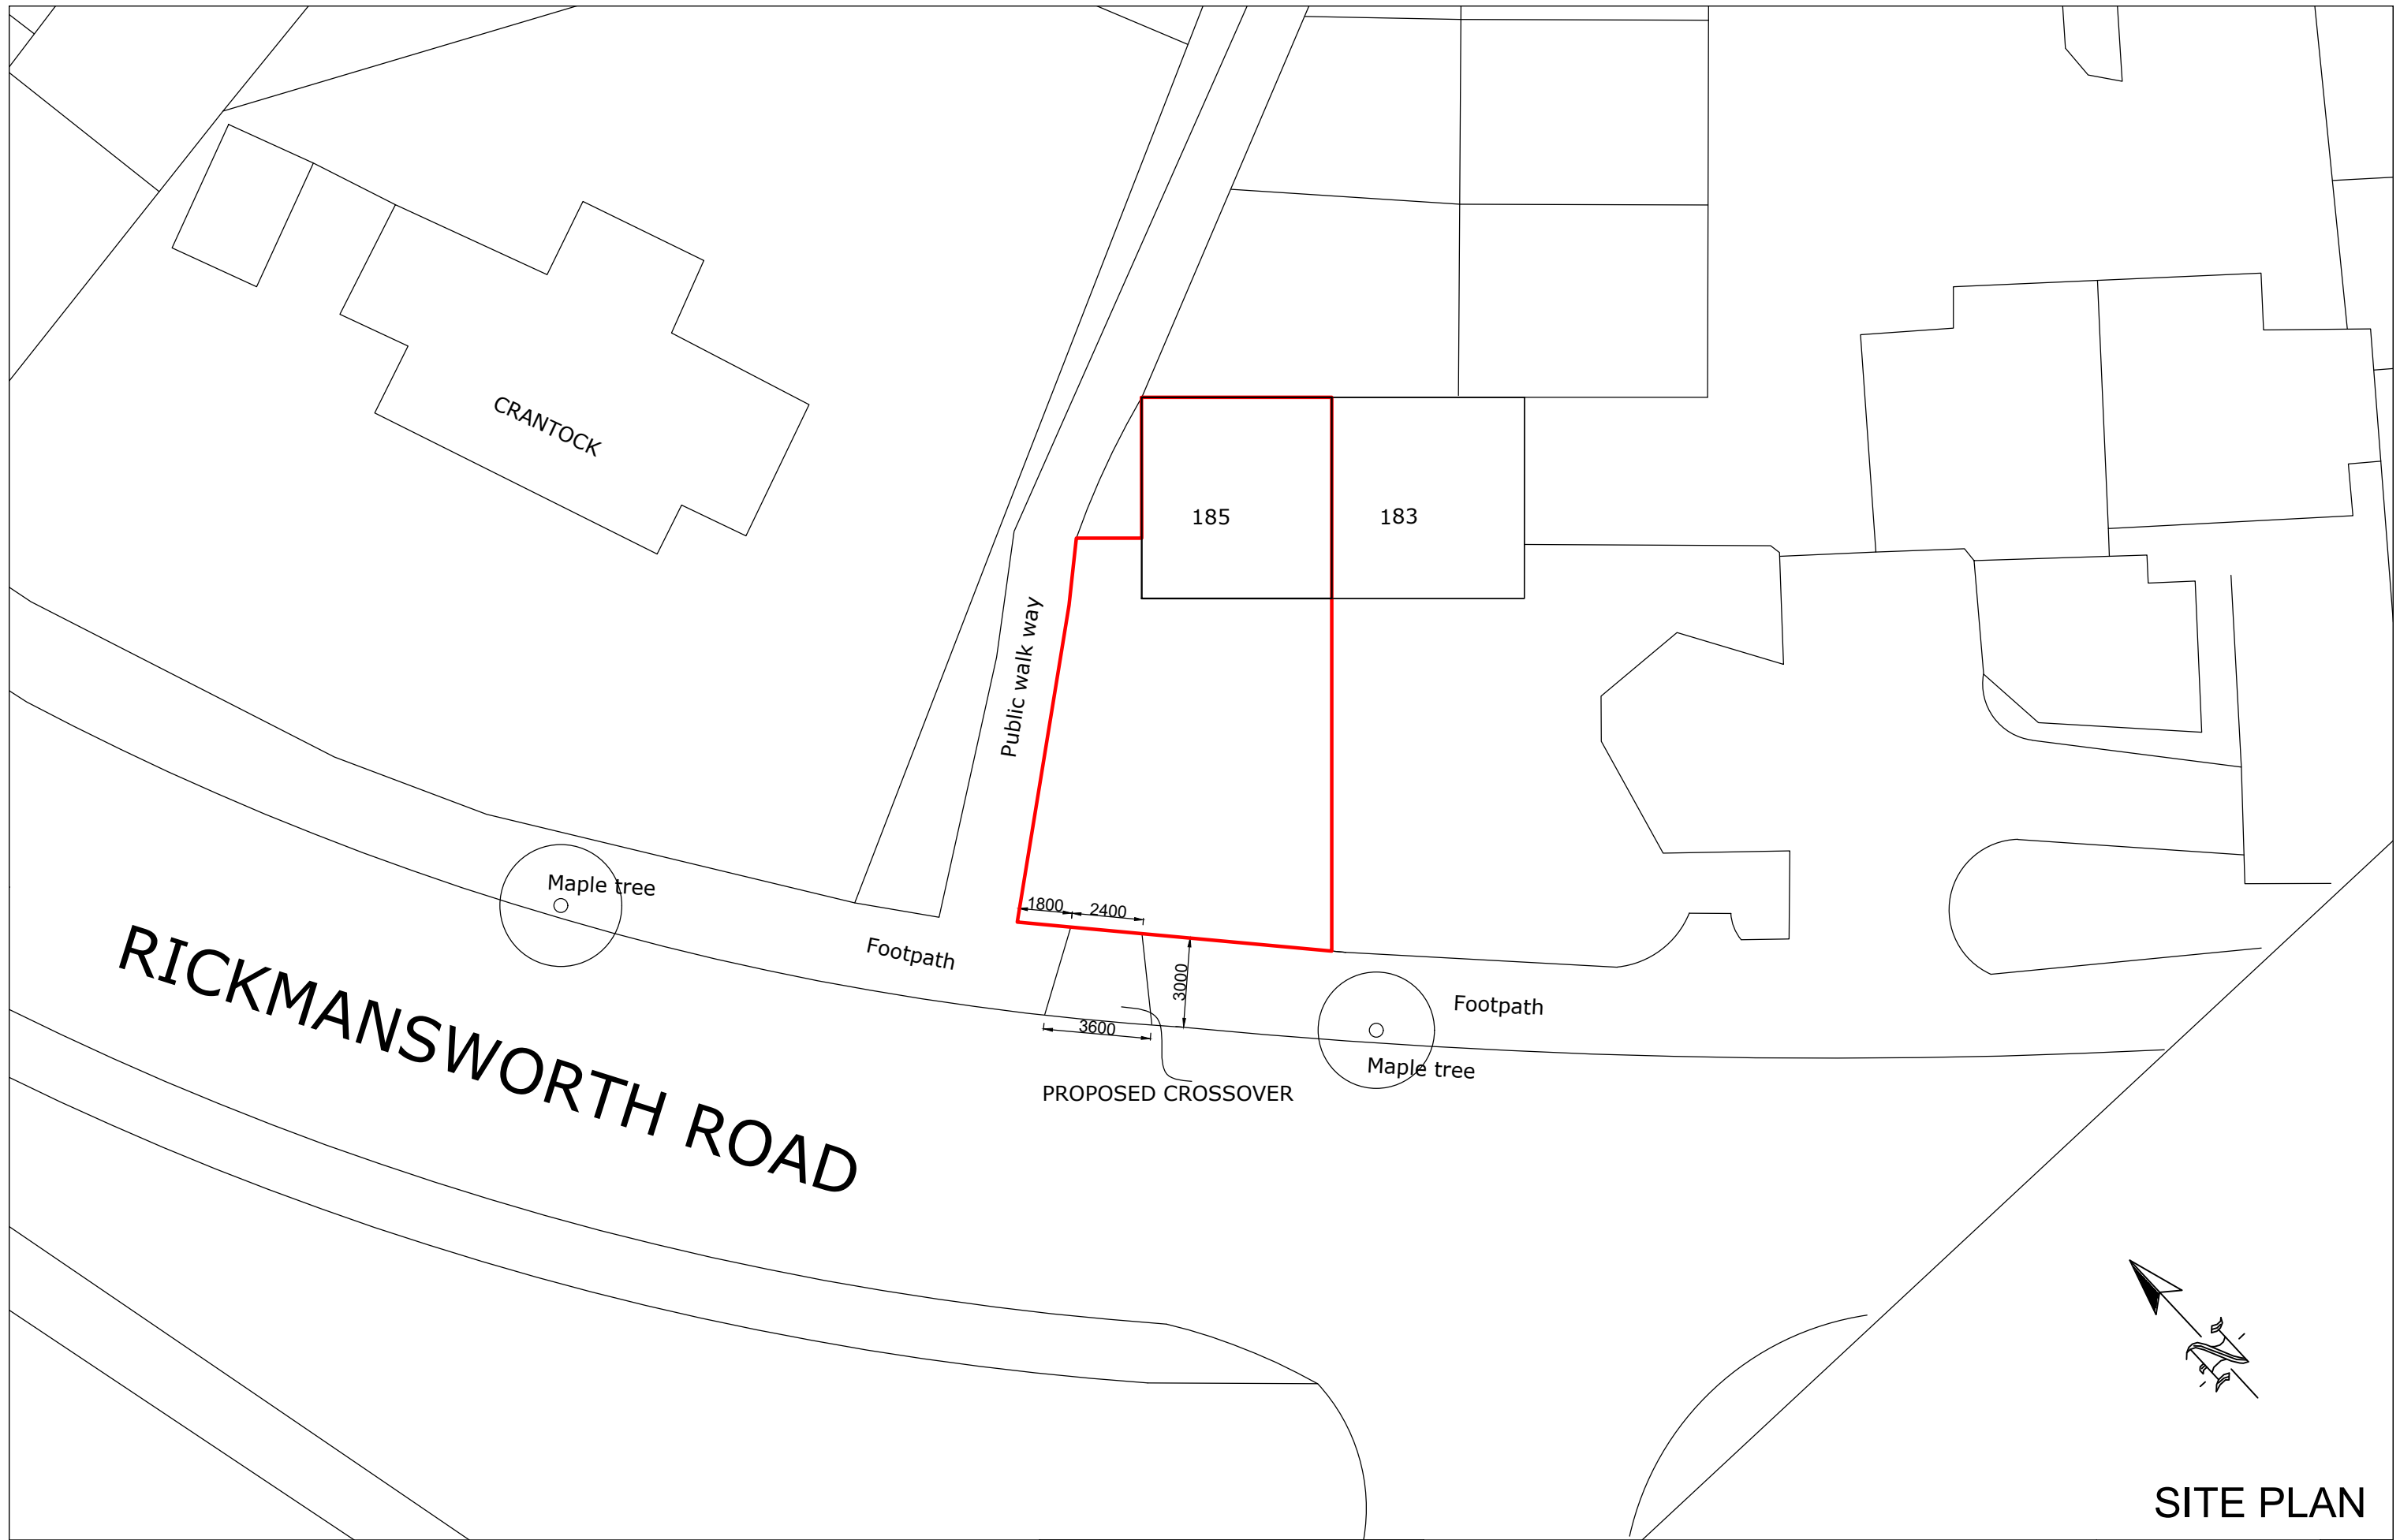

SITE PLAN

185 Thirlmere Gardens, Northwood HA6 2GA

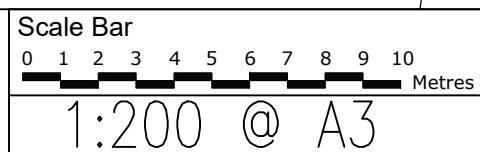

THE GILLETT MACLEOD PARTNERSHIP
Chartered Architects & Town Planning Consultants
1 High Road Old Eastcote Pinner Middlesex HA5 2EW tel. 0208 868 1333

Drg. No. 23/3595/2
Scale 1:200@A3
Date 26/09/23
Drawn by AK

REVISION	
①	drawn