




EXISTING REAR ELEVATION

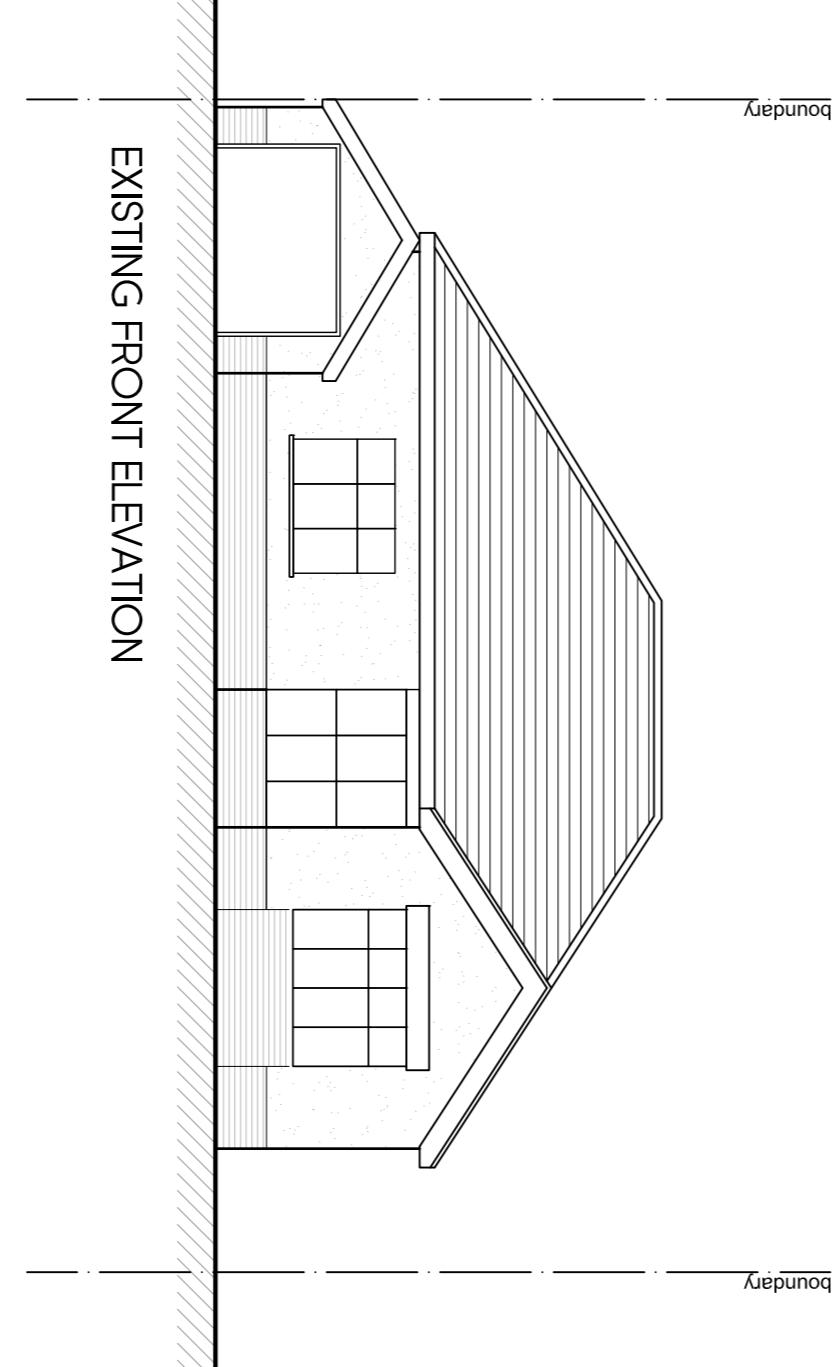


EXISTING FRONT ELEVATION

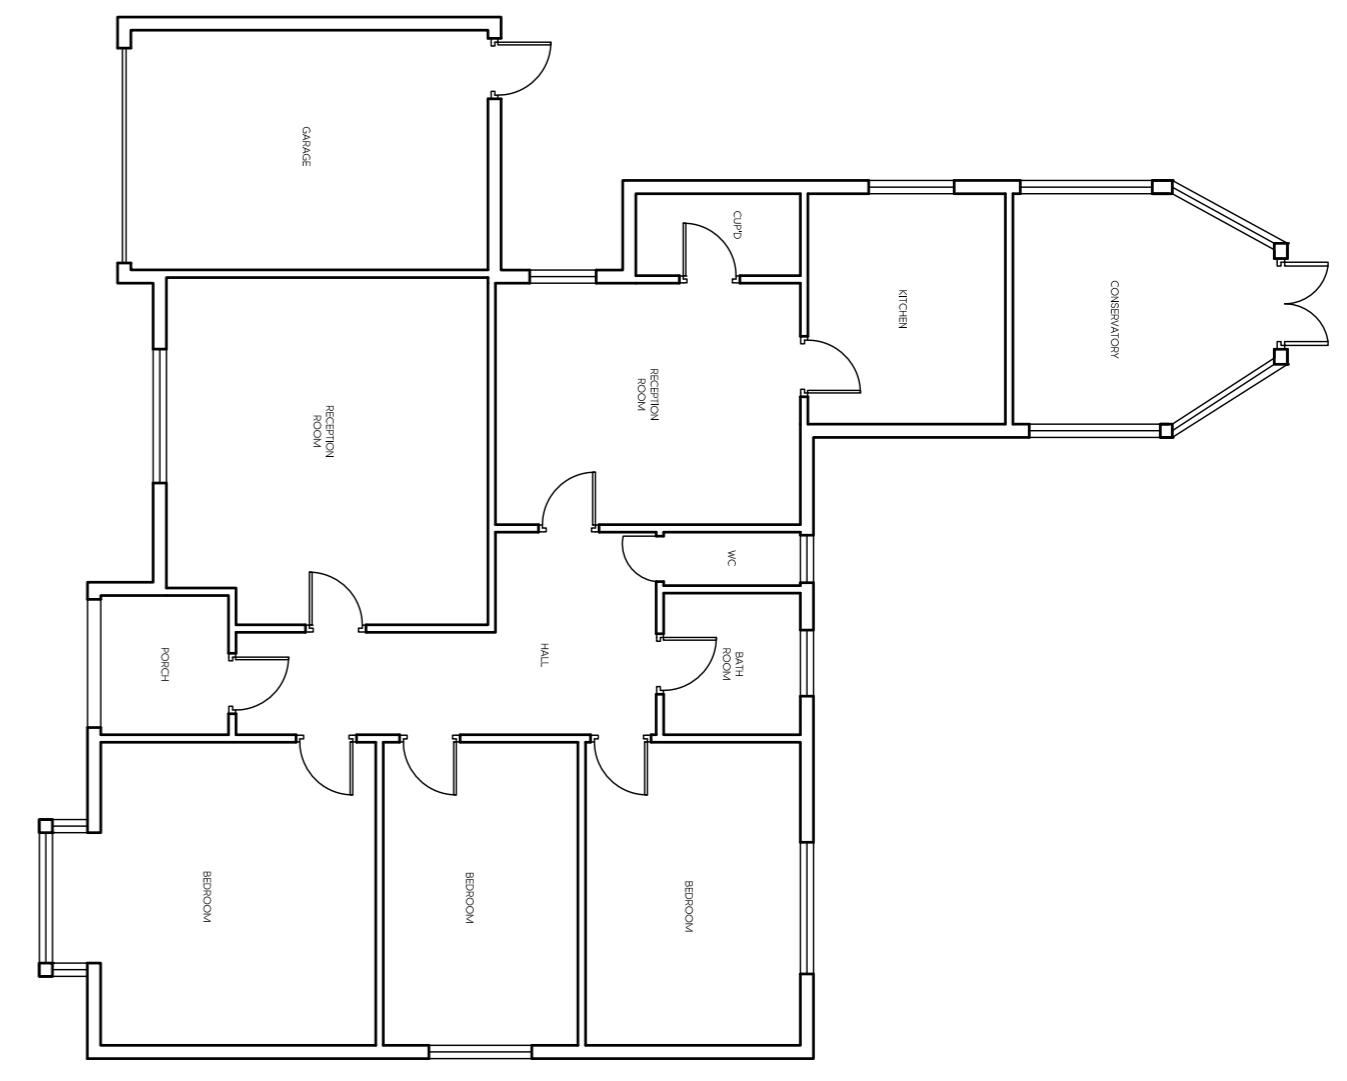


EXISTING GROUND FLOOR PLAN

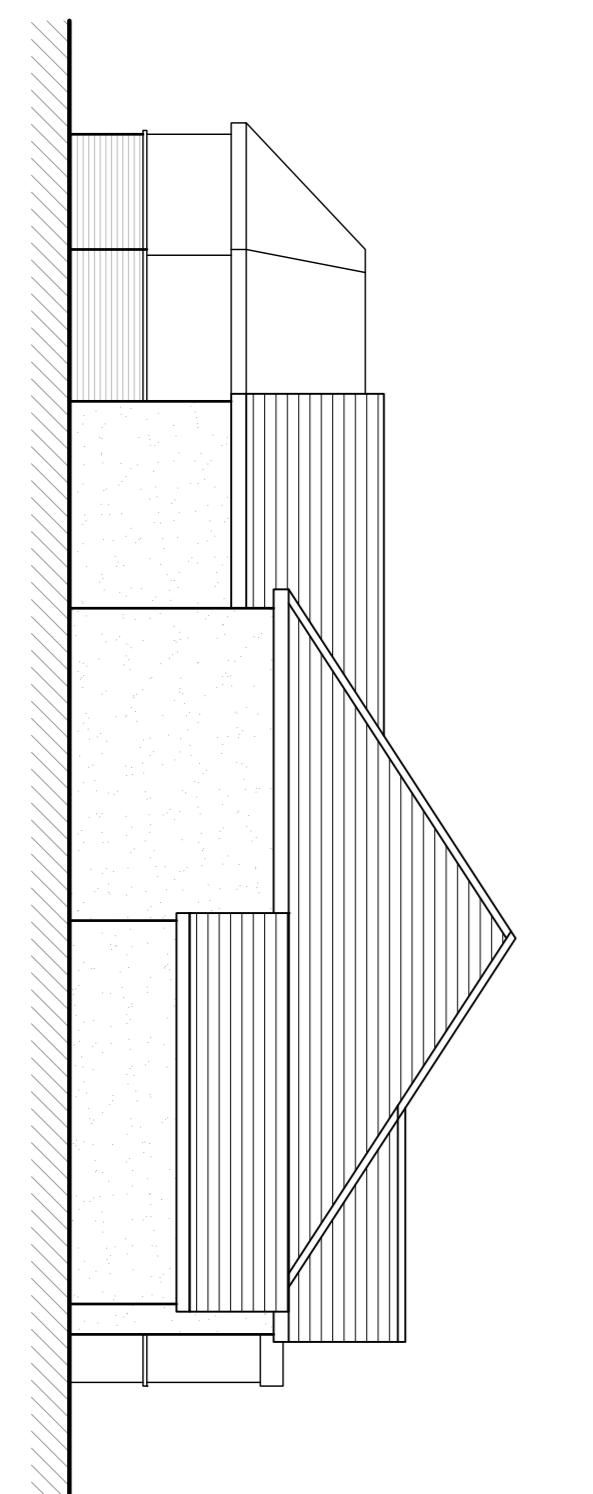

EXISTING SIDE ELEVATION

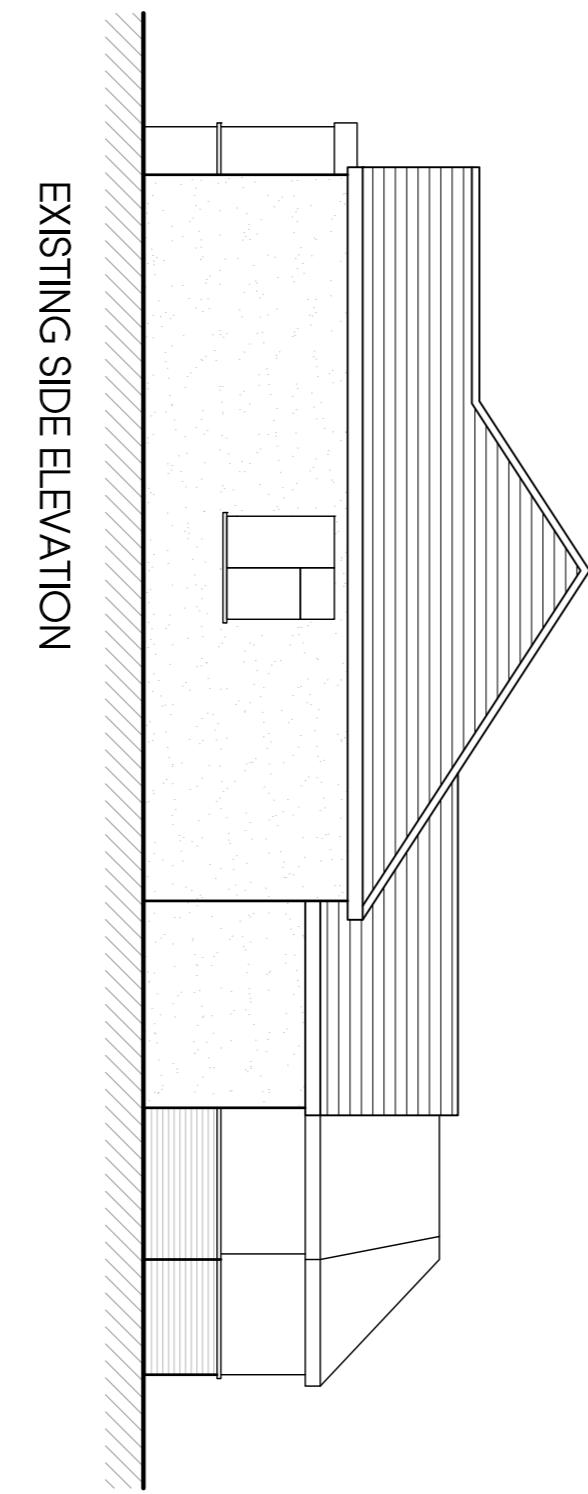


EXISTING ROOF PLAN

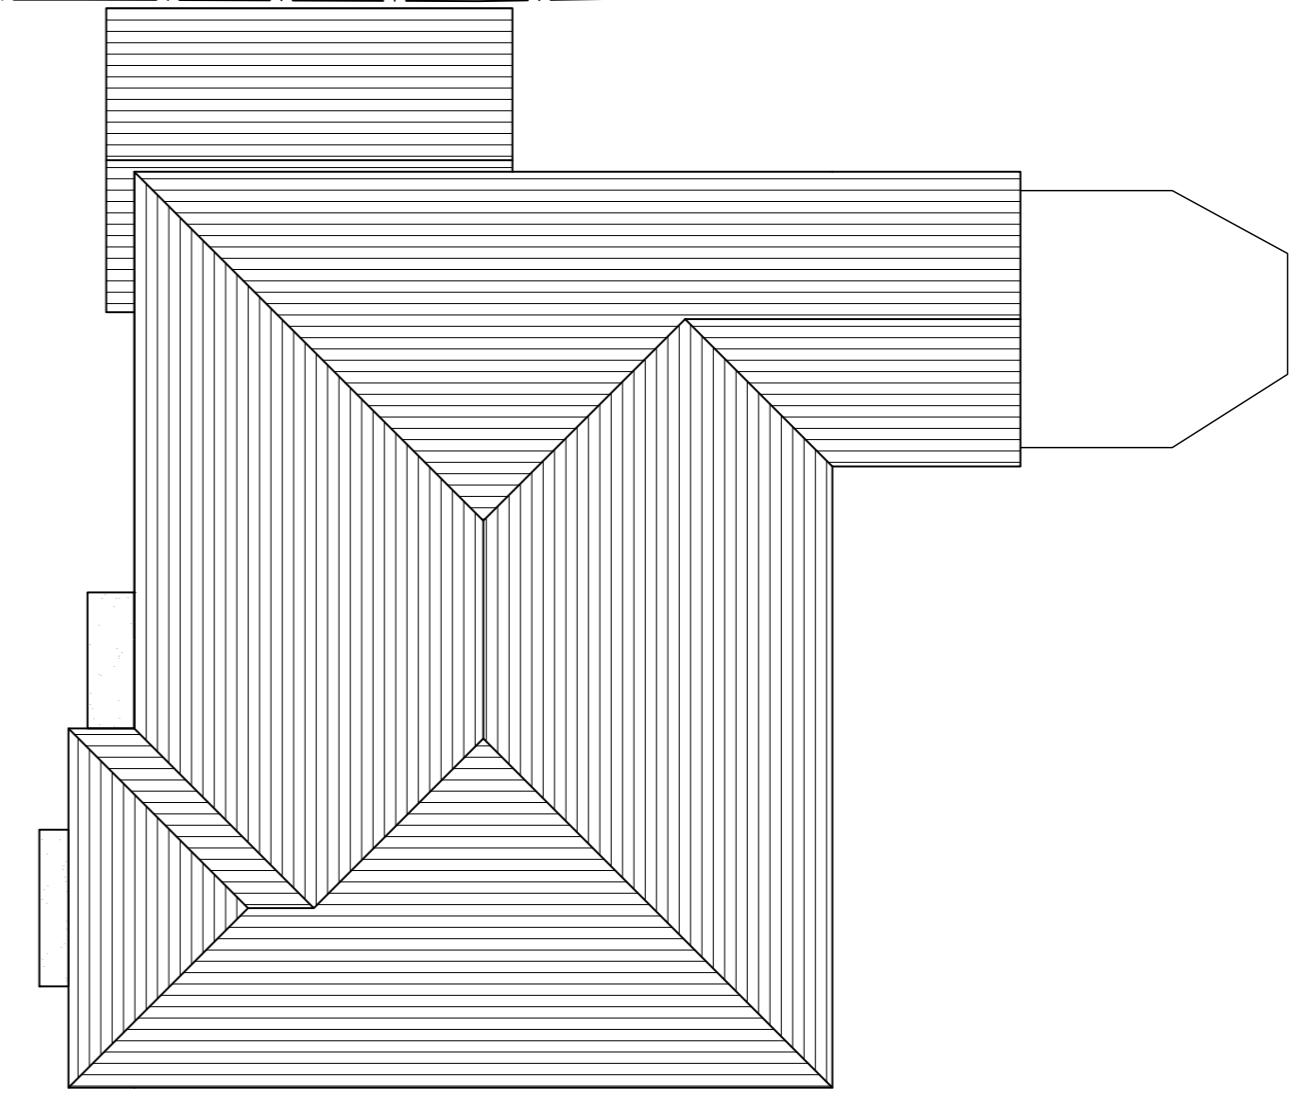

boundary

0 1m 2m 5m 10m 20m
SCALE BAR 1:100

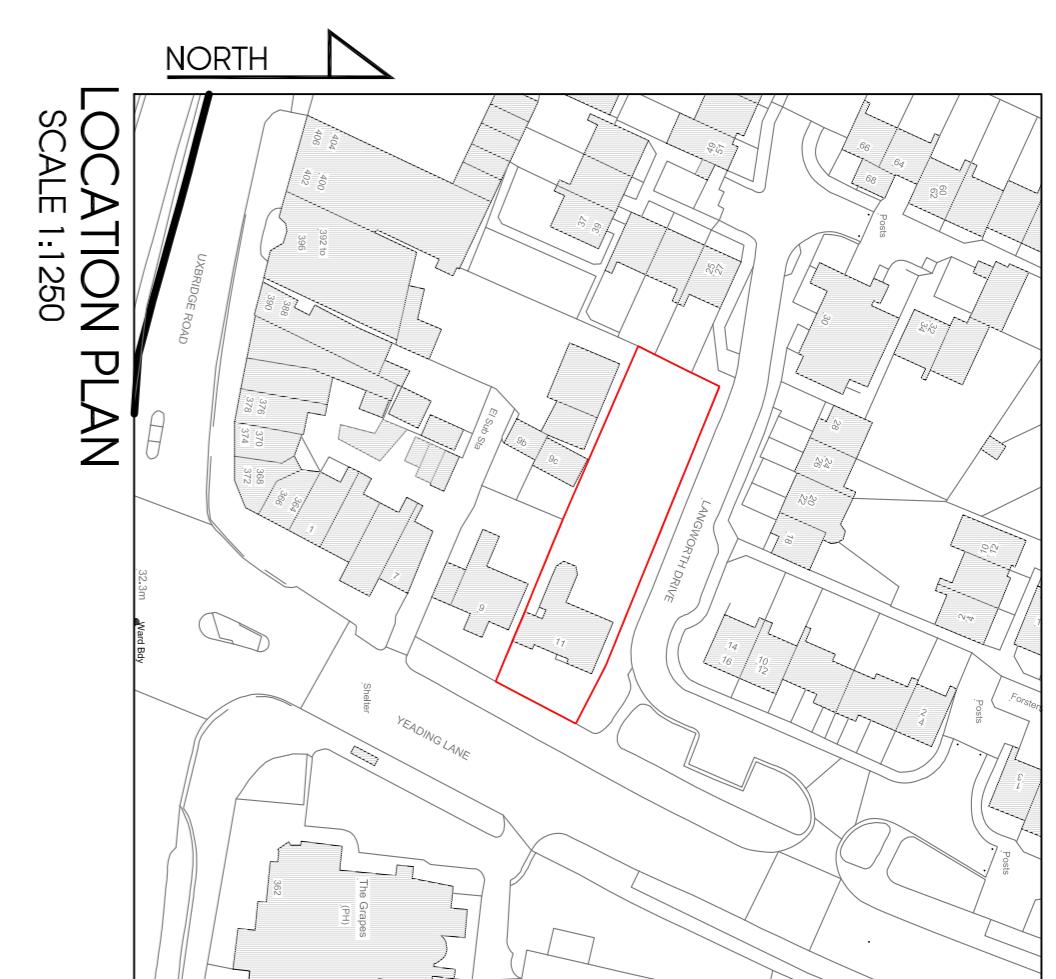

LOCATION PLAN
SCALE 1:1250

Project Title	PROPOSED REDEVELOPMENT OF THE SITE		
Drawing Title	11 YEADING LANE, HAYES, UB4 0EL		
EXISTING PLANS AND ELEVATIONS			
Code File	Sheet Size	Scale	
P001	A1	AS SHOWN	
Drawn By			Approved by
BR			NJ
Project No.			
1977	P200	-	
			Revision