



PROPOSED BLOCK PLAN
SCALE 1:150

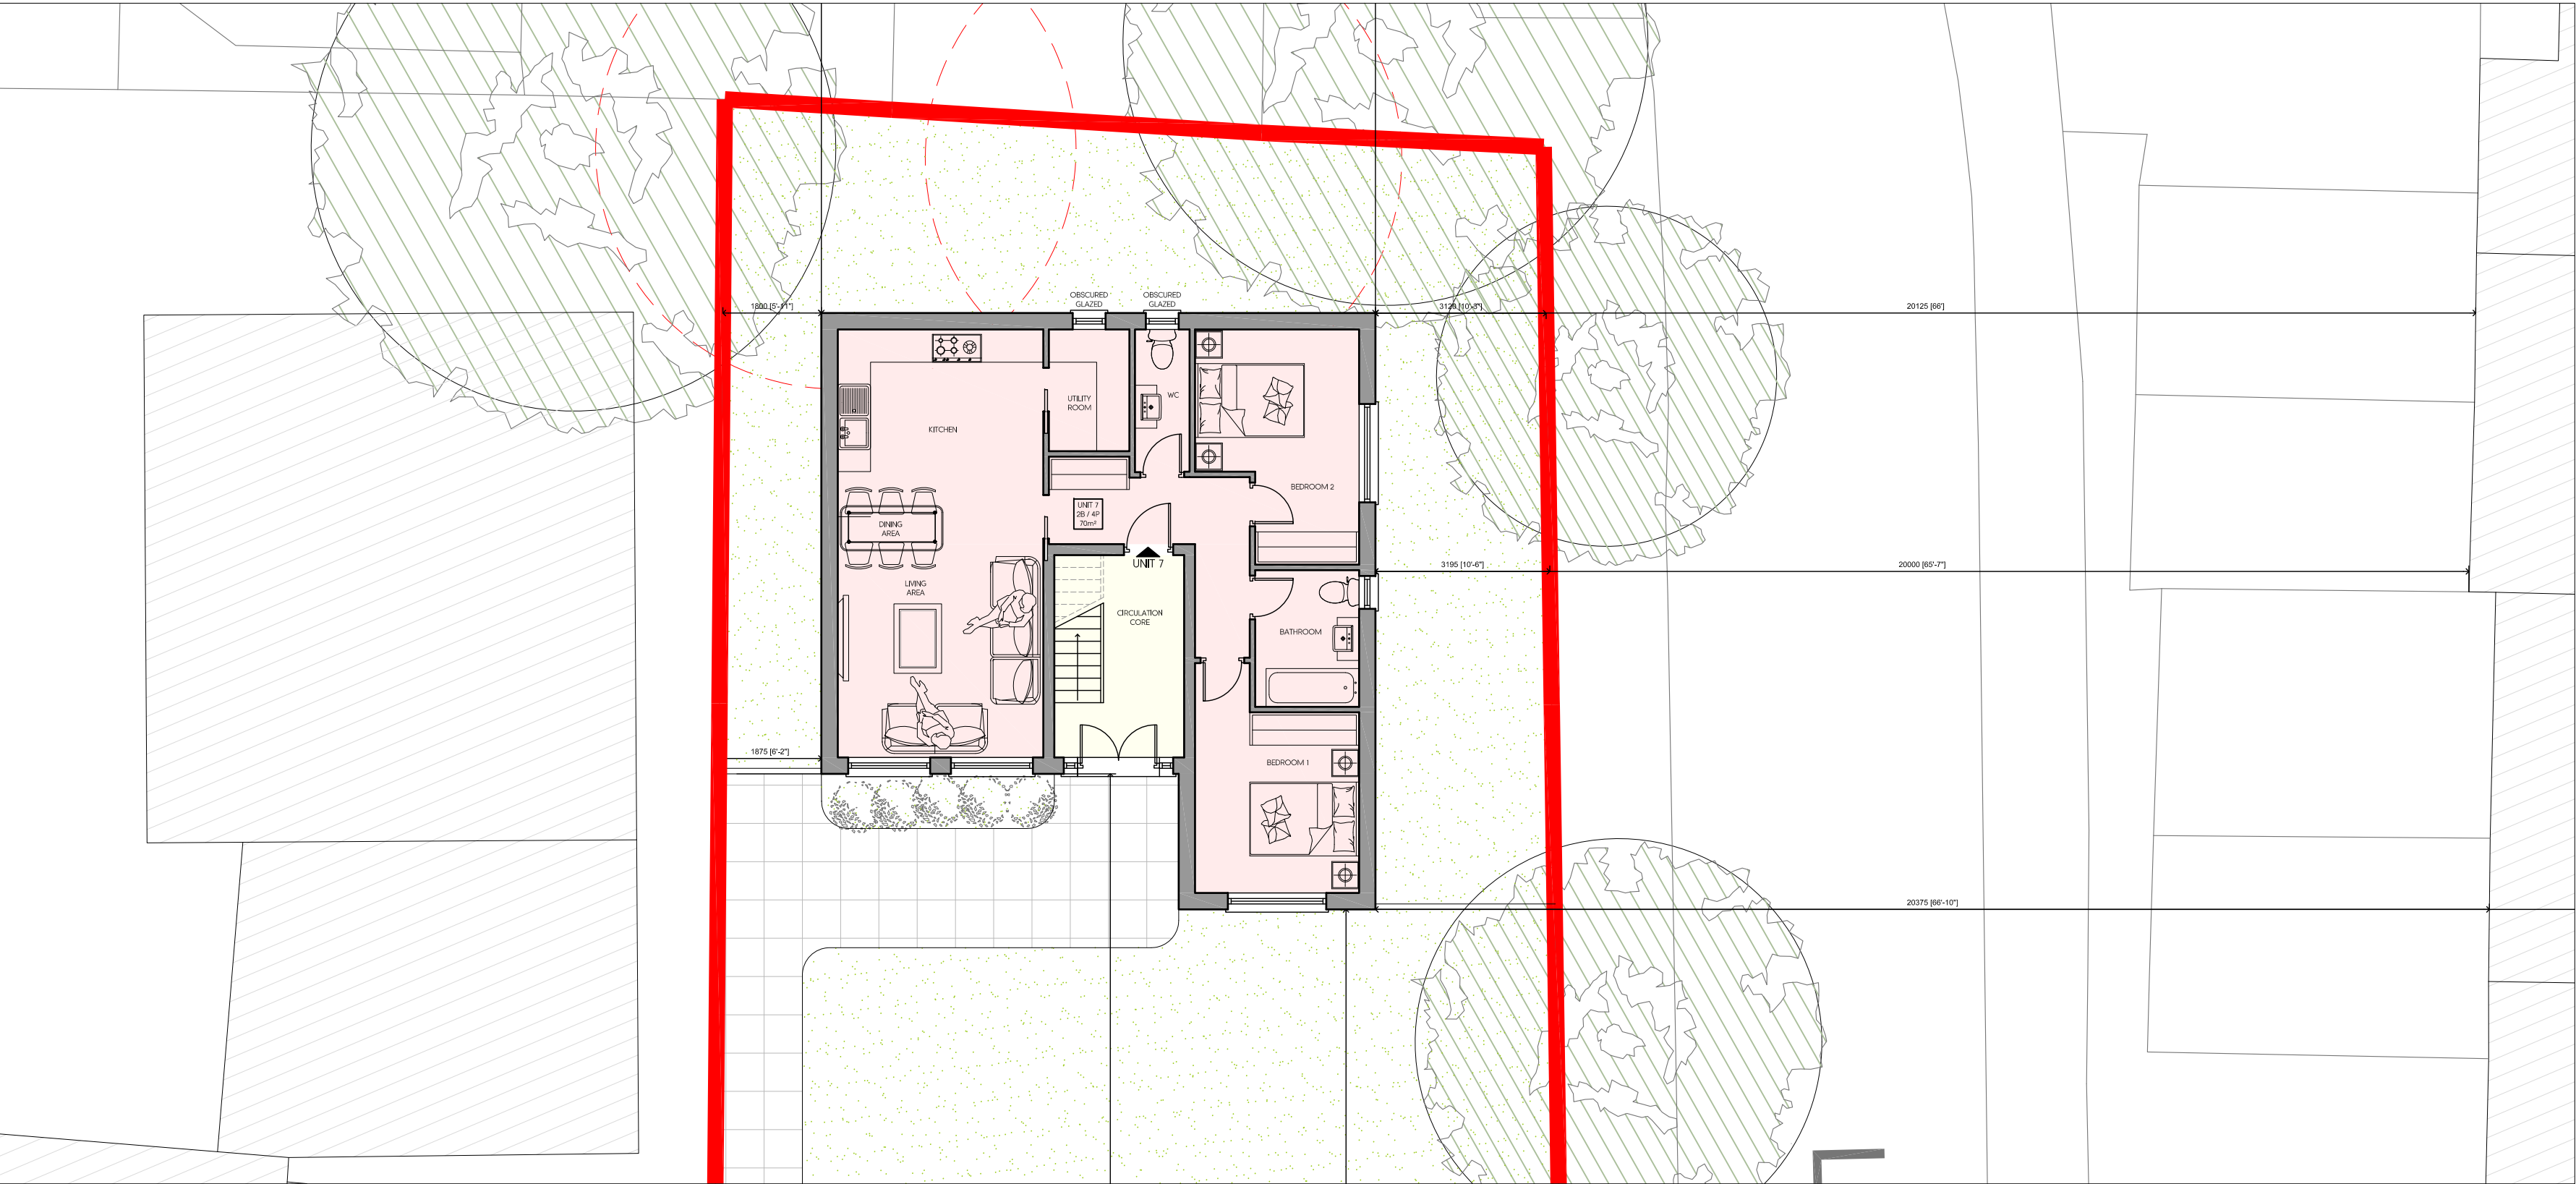

PROPOSED GROUND FLOOR PLAN - BACK BUILDING
SCALE 1:100

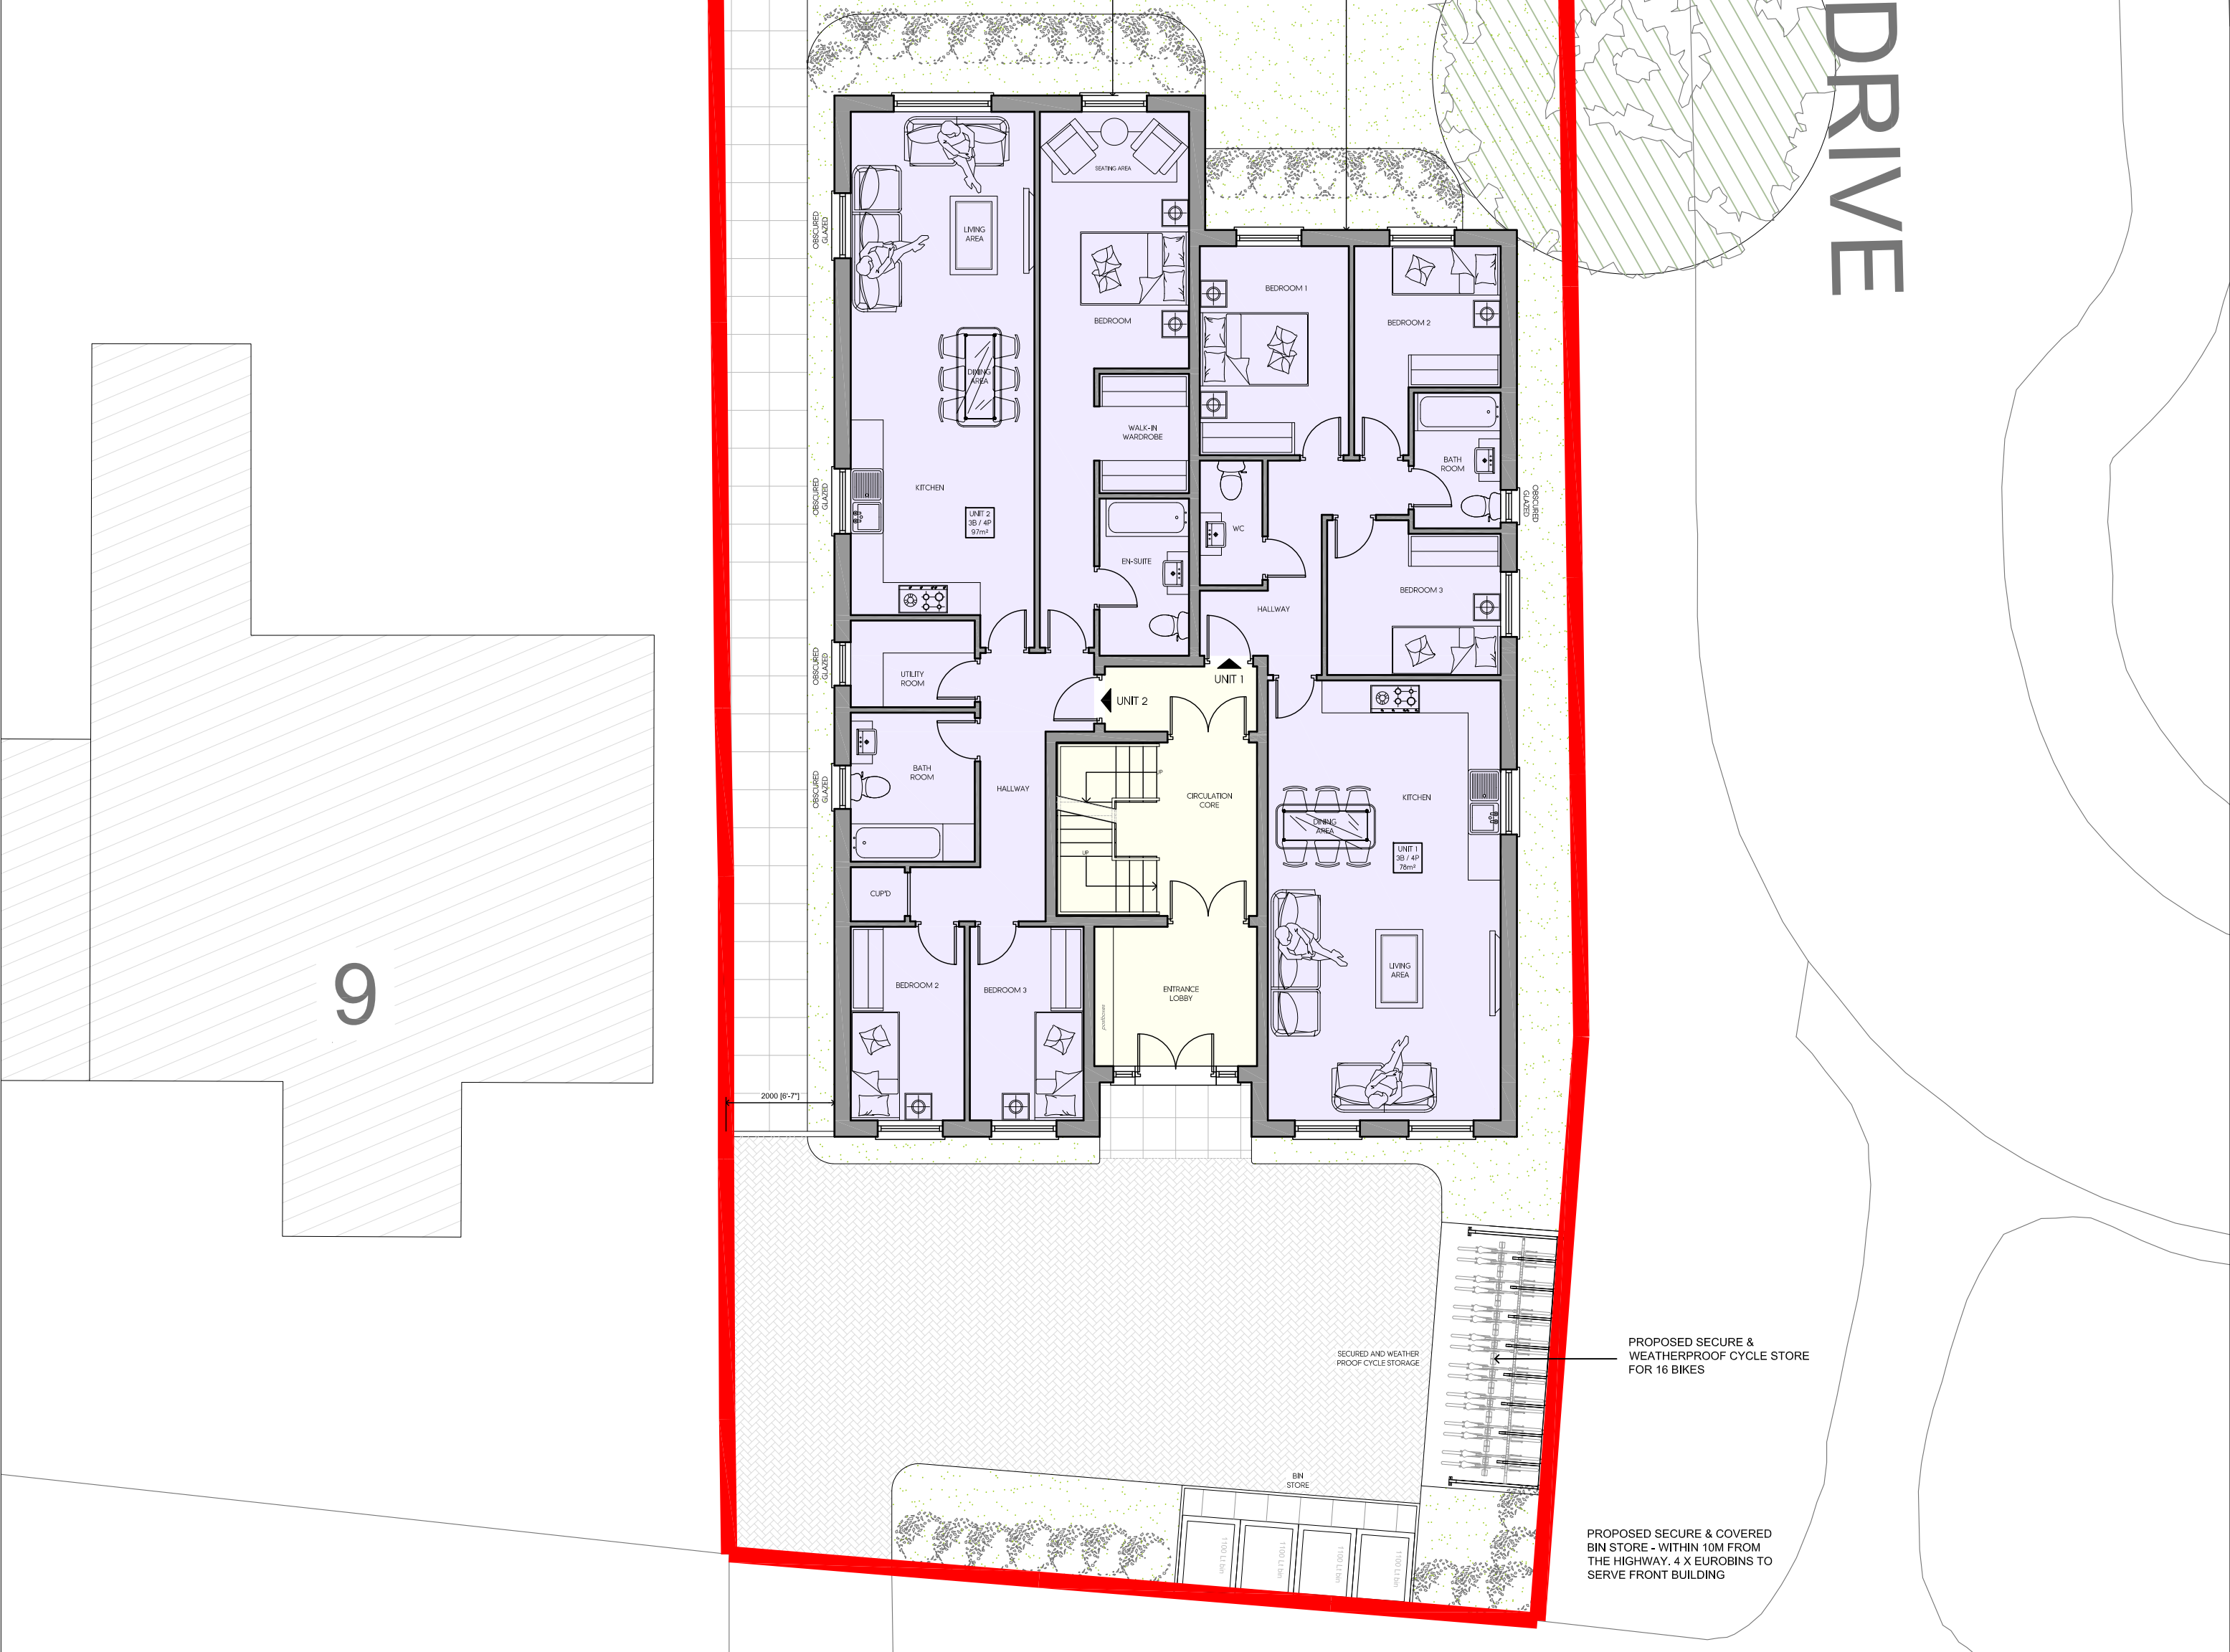

PROPOSED GROUND FLOOR PLAN - FRONT BUILDING
SCALE 1:100

01m2m5m10m20m

SCALE BAR 1:100

02m4m6m8m10m

SCALE BAR 1:150

KEY

CIRCULATION

UNIT 1
3 BED / 4 PERSON - 76m²

UNIT 2
3 BED / 4 PERSON - 97m²

UNIT 3
3 BED / 4 PERSON - 76m²

UNIT 4
3 BED / 4 PERSON - 97m²

UNIT 5
2 BED / 3 PERSON - 61m²

UNIT 6
1 BED / 2 PERSON - 53m²

UNIT 7
2 BED / 4 PERSON - 70m²

UNIT 18
2 BED / 4 PERSON - 70m²

UNIT 9
STUDIO / 1 PERSON - 40m²

FLAT TYPE

NO.

STUDIO

1

1 BED

1

2 BED

3

3 BED

4

TOTAL

9

LOCATION PLAN
SCALE 1:1250

D	24.07.24	AMENDED TO SUIT COMMENTS	BR
C	26.06.24	AMENDED TO SUIT CLIENTS COMMENTS	BR
B	21.06.24	AMENDED TO SUIT CLIENTS COMMENTS	BR
A	04.06.24	AMENDED TO SUIT CLIENTS COMMENTS	BR
Rev	Date	Description	Init.

Client

MR RAYAT

Project Title
PROPOSED REDEVELOPMENT OF THE SITE

11 YEADING LANE, HAYES, UB4 0EL

Drawing Title

PROPOSED GROUND FLOOR PLAN

Cad File	Sheet Size	Scale
P002	A1	AS SHOWN
Drawn by	Drawing Date	Approved by
BR	AUG 2023	NJ
Project No.	Drawing No.	Revision
1977	P201	D

Juttla Architects

2-4 High Street Ruidips
Middlesex HA4 7AR
1 01923 840077 / 01923 840078
info@juttla-architects.com
juttla-architects.com

This drawing is property of Juttla Architects Ltd © and must not be copied or otherwise reproduced. All dimensions must be checked on site before commencing work. No dimensions to be scaled from this drawing. This drawing was produced using AutoCad 2016.

PLANNING ISSUE