


PROPOSED BLOCK PLAN  
SCALE 1:150



PROPOSED GROUND FLOOR PLAN - BACK BUILDING  
SCALE 1:100

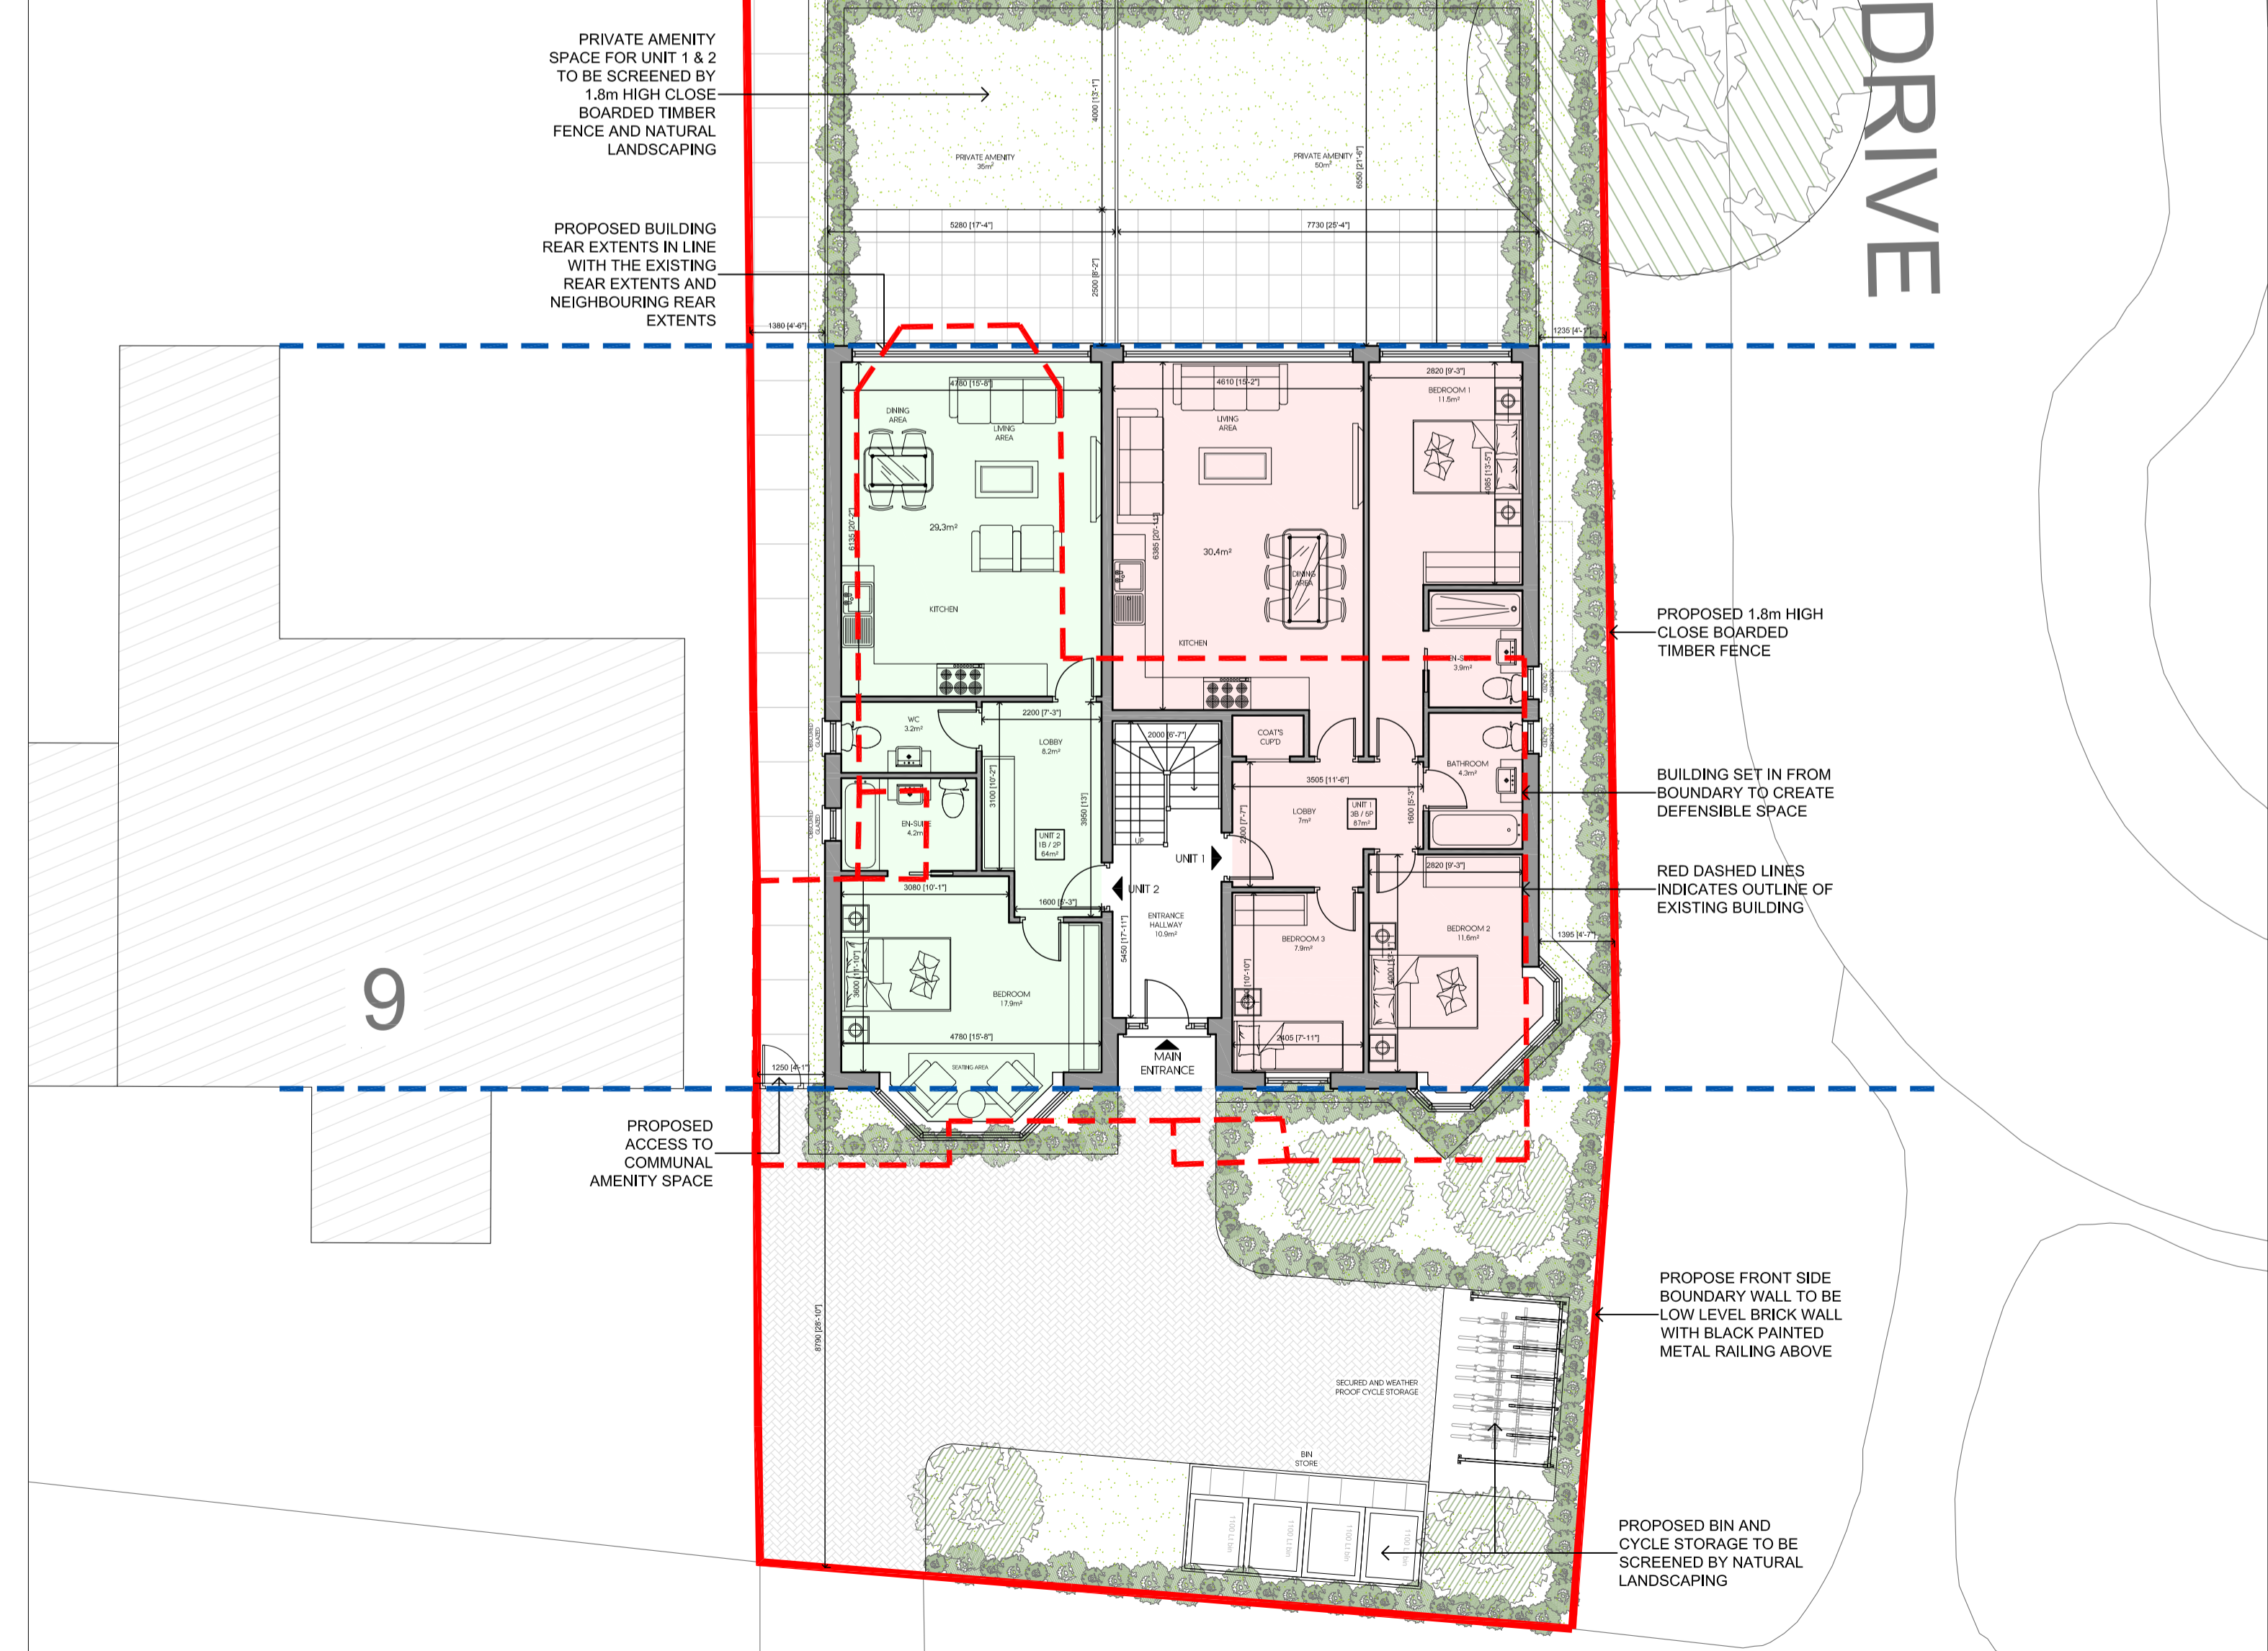

PROPOSED GROUND FLOOR PLAN - FRONT BUILDING  
SCALE 1:100

SCALE BAR 1:150

SCHEDULE OF ACCOMMODATION	
UNIT 1	3 BED / 6 PERSON - 87m <sup>2</sup>
UNIT 2	1 BED / 2 PERSON - 64m <sup>2</sup>
UNIT 3	2 BED / 4 PERSON - 78m <sup>2</sup>
UNIT 4	1 BED / 2 PERSON - 62m <sup>2</sup>
UNIT 5	1 BED / 2 PERSON - 64m <sup>2</sup>
UNIT 6	3 BED / 6 PERSON - 95m <sup>2</sup>
UNIT 7	3 BED / 6 PERSON - 95m <sup>2</sup>

FLAT TYPE	NO.
1 BED	2
2 BED	2
3 BED	1
HOUSE TYPE	NO.
3 BED	2
<b>TOTAL</b>	<b>7</b>



LOCATION PLAN  
SCALE 1:1250

Rev	Date	Description	Init.
E	08.05.26	AMENDED TO SUIT PLANNING COMMENTS	BR
D	24.07.24	AMENDED TO SUIT COMMENTS	BR
C	26.06.24	AMENDED TO SUIT CLIENTS COMMENTS	BR
B	21.06.24	AMENDED TO SUIT CLIENTS COMMENTS	BR

Client  
MR RAYAT  
Project Title  
PROPOSED REDEVELOPMENT OF THE SITE  
11 YEADING LANE, HAYES, UB4 0EL  
Drawing Title  
PROPOSED GROUND FLOOR PLAN

Cad File	Sheet Size	Scale
P002	A1	AS SHOWN
Drawn by	Drawing Date	Approved by
BR	AUG 2023	NJ
Project No.	Drawing No.	Revision
1977	P201	E

**Jutla Architects**  
2-4 High Street Ruidip  
Middlesex HA4 7AR  
1 01923 840077 | 01923 840078  
info@jutla-architects.com  
jutla-architects.com

This drawing is property of Jutla Architects Ltd © and must not be copied or otherwise reproduced. All dimensions must be checked on site before commencing work. No dimensions to be scaled from this drawing. This drawing was produced using AutoCad 2016.

PLANNING ISSUE