



PROPOSED BLOCK PLAN  
SCALE 1:150

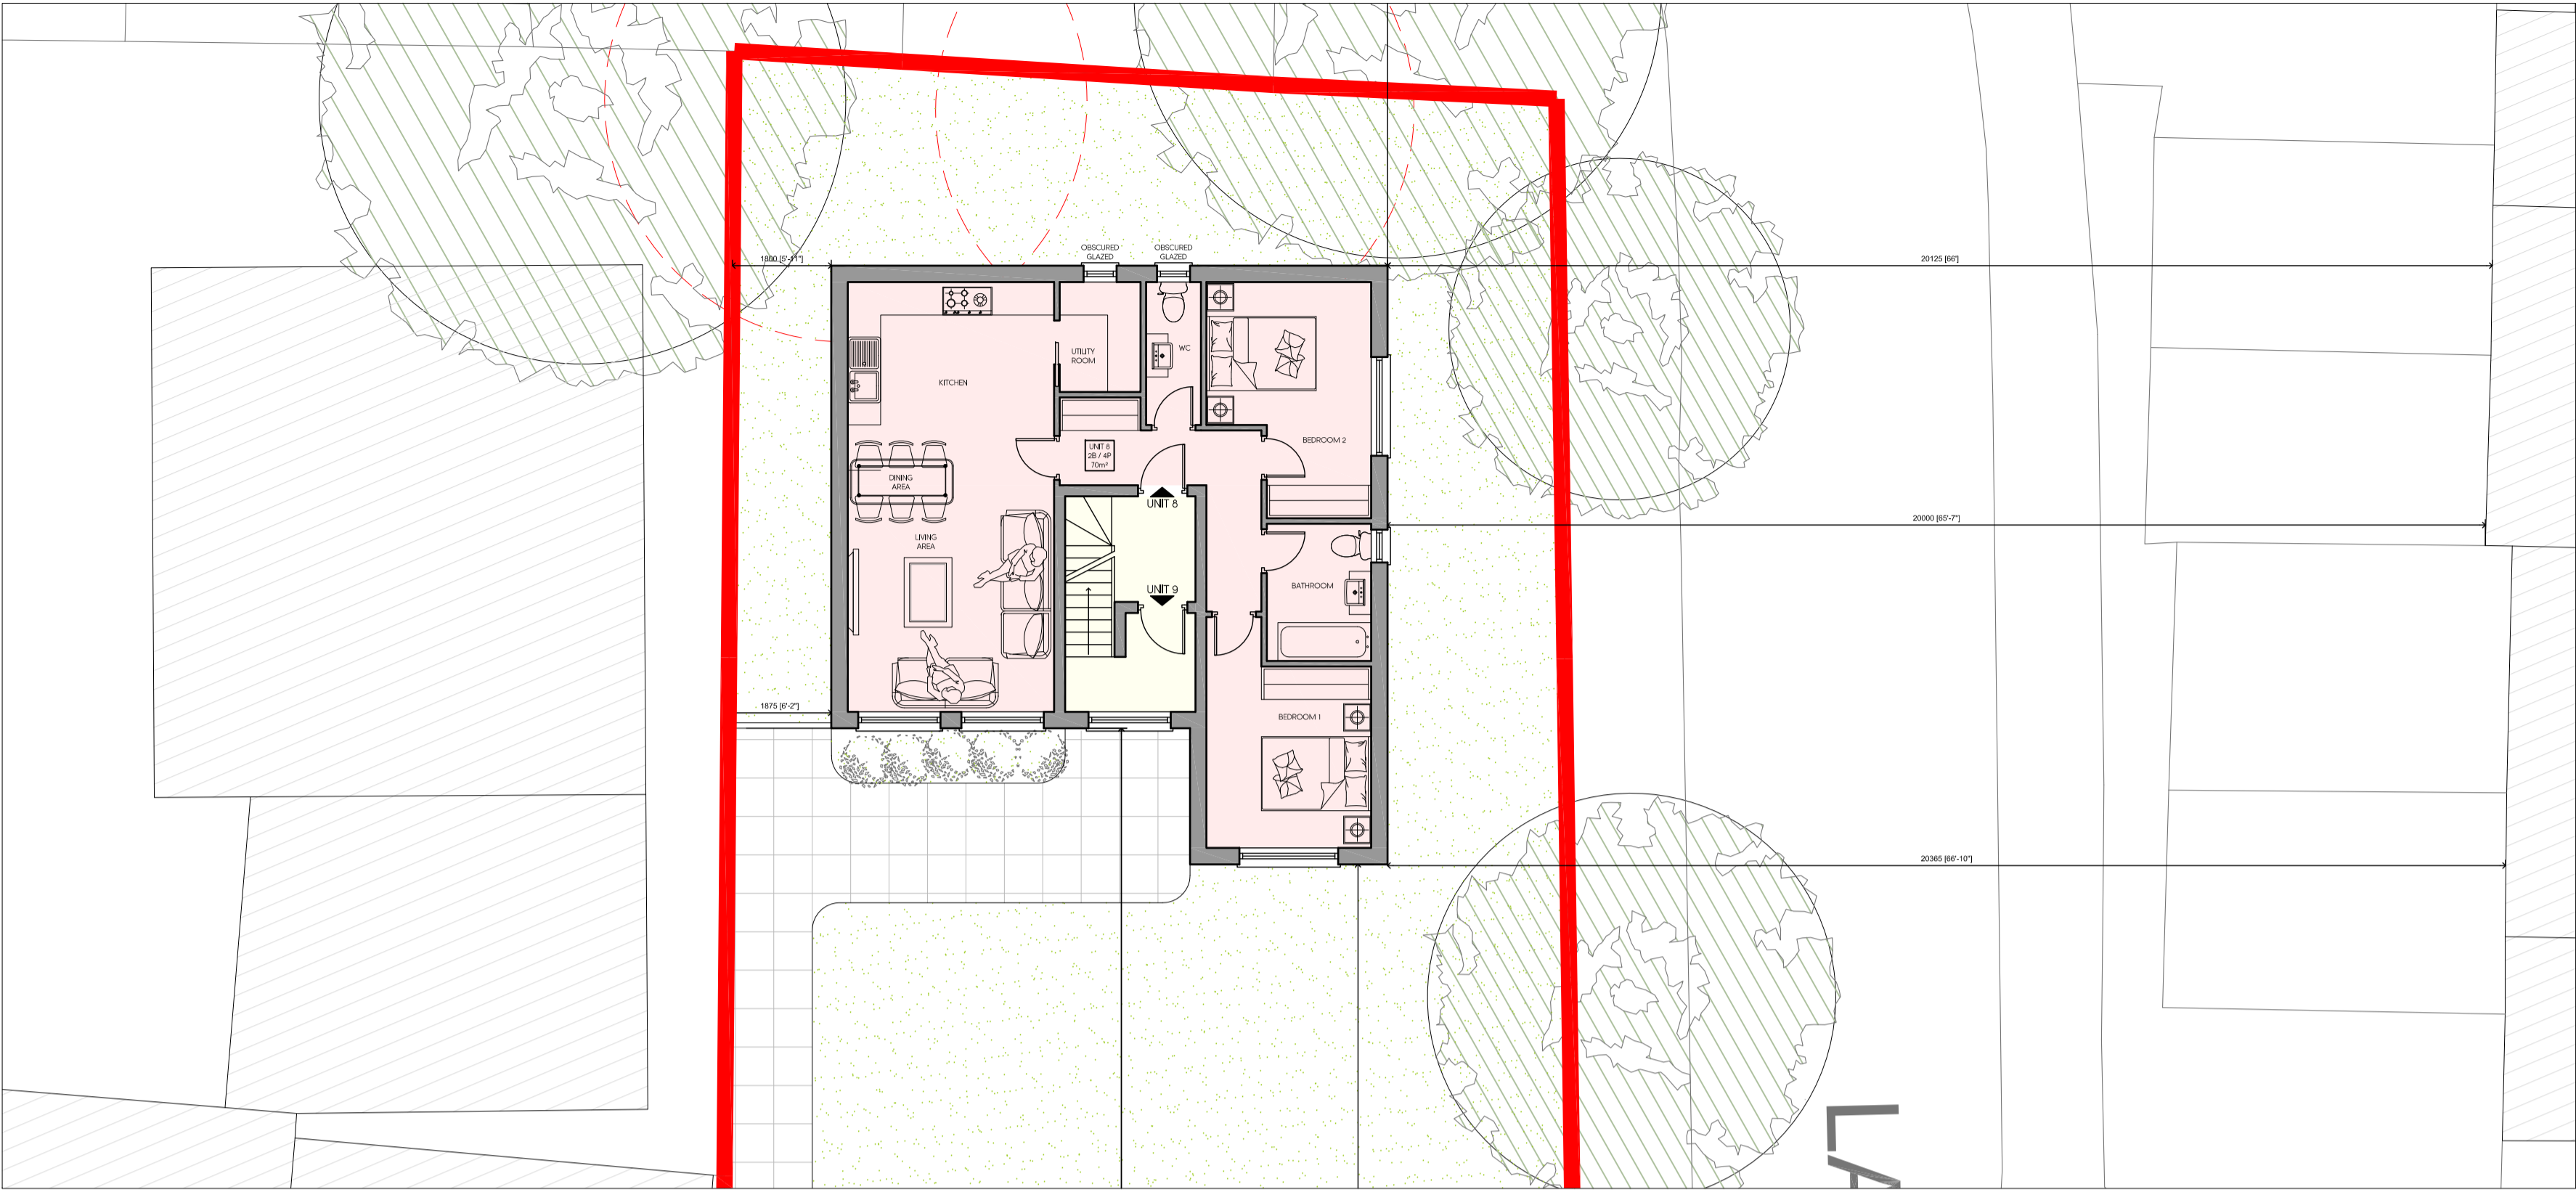

PROPOSED FIRST FLOOR PLAN - BACK BUILDING  
SCALE 1:100

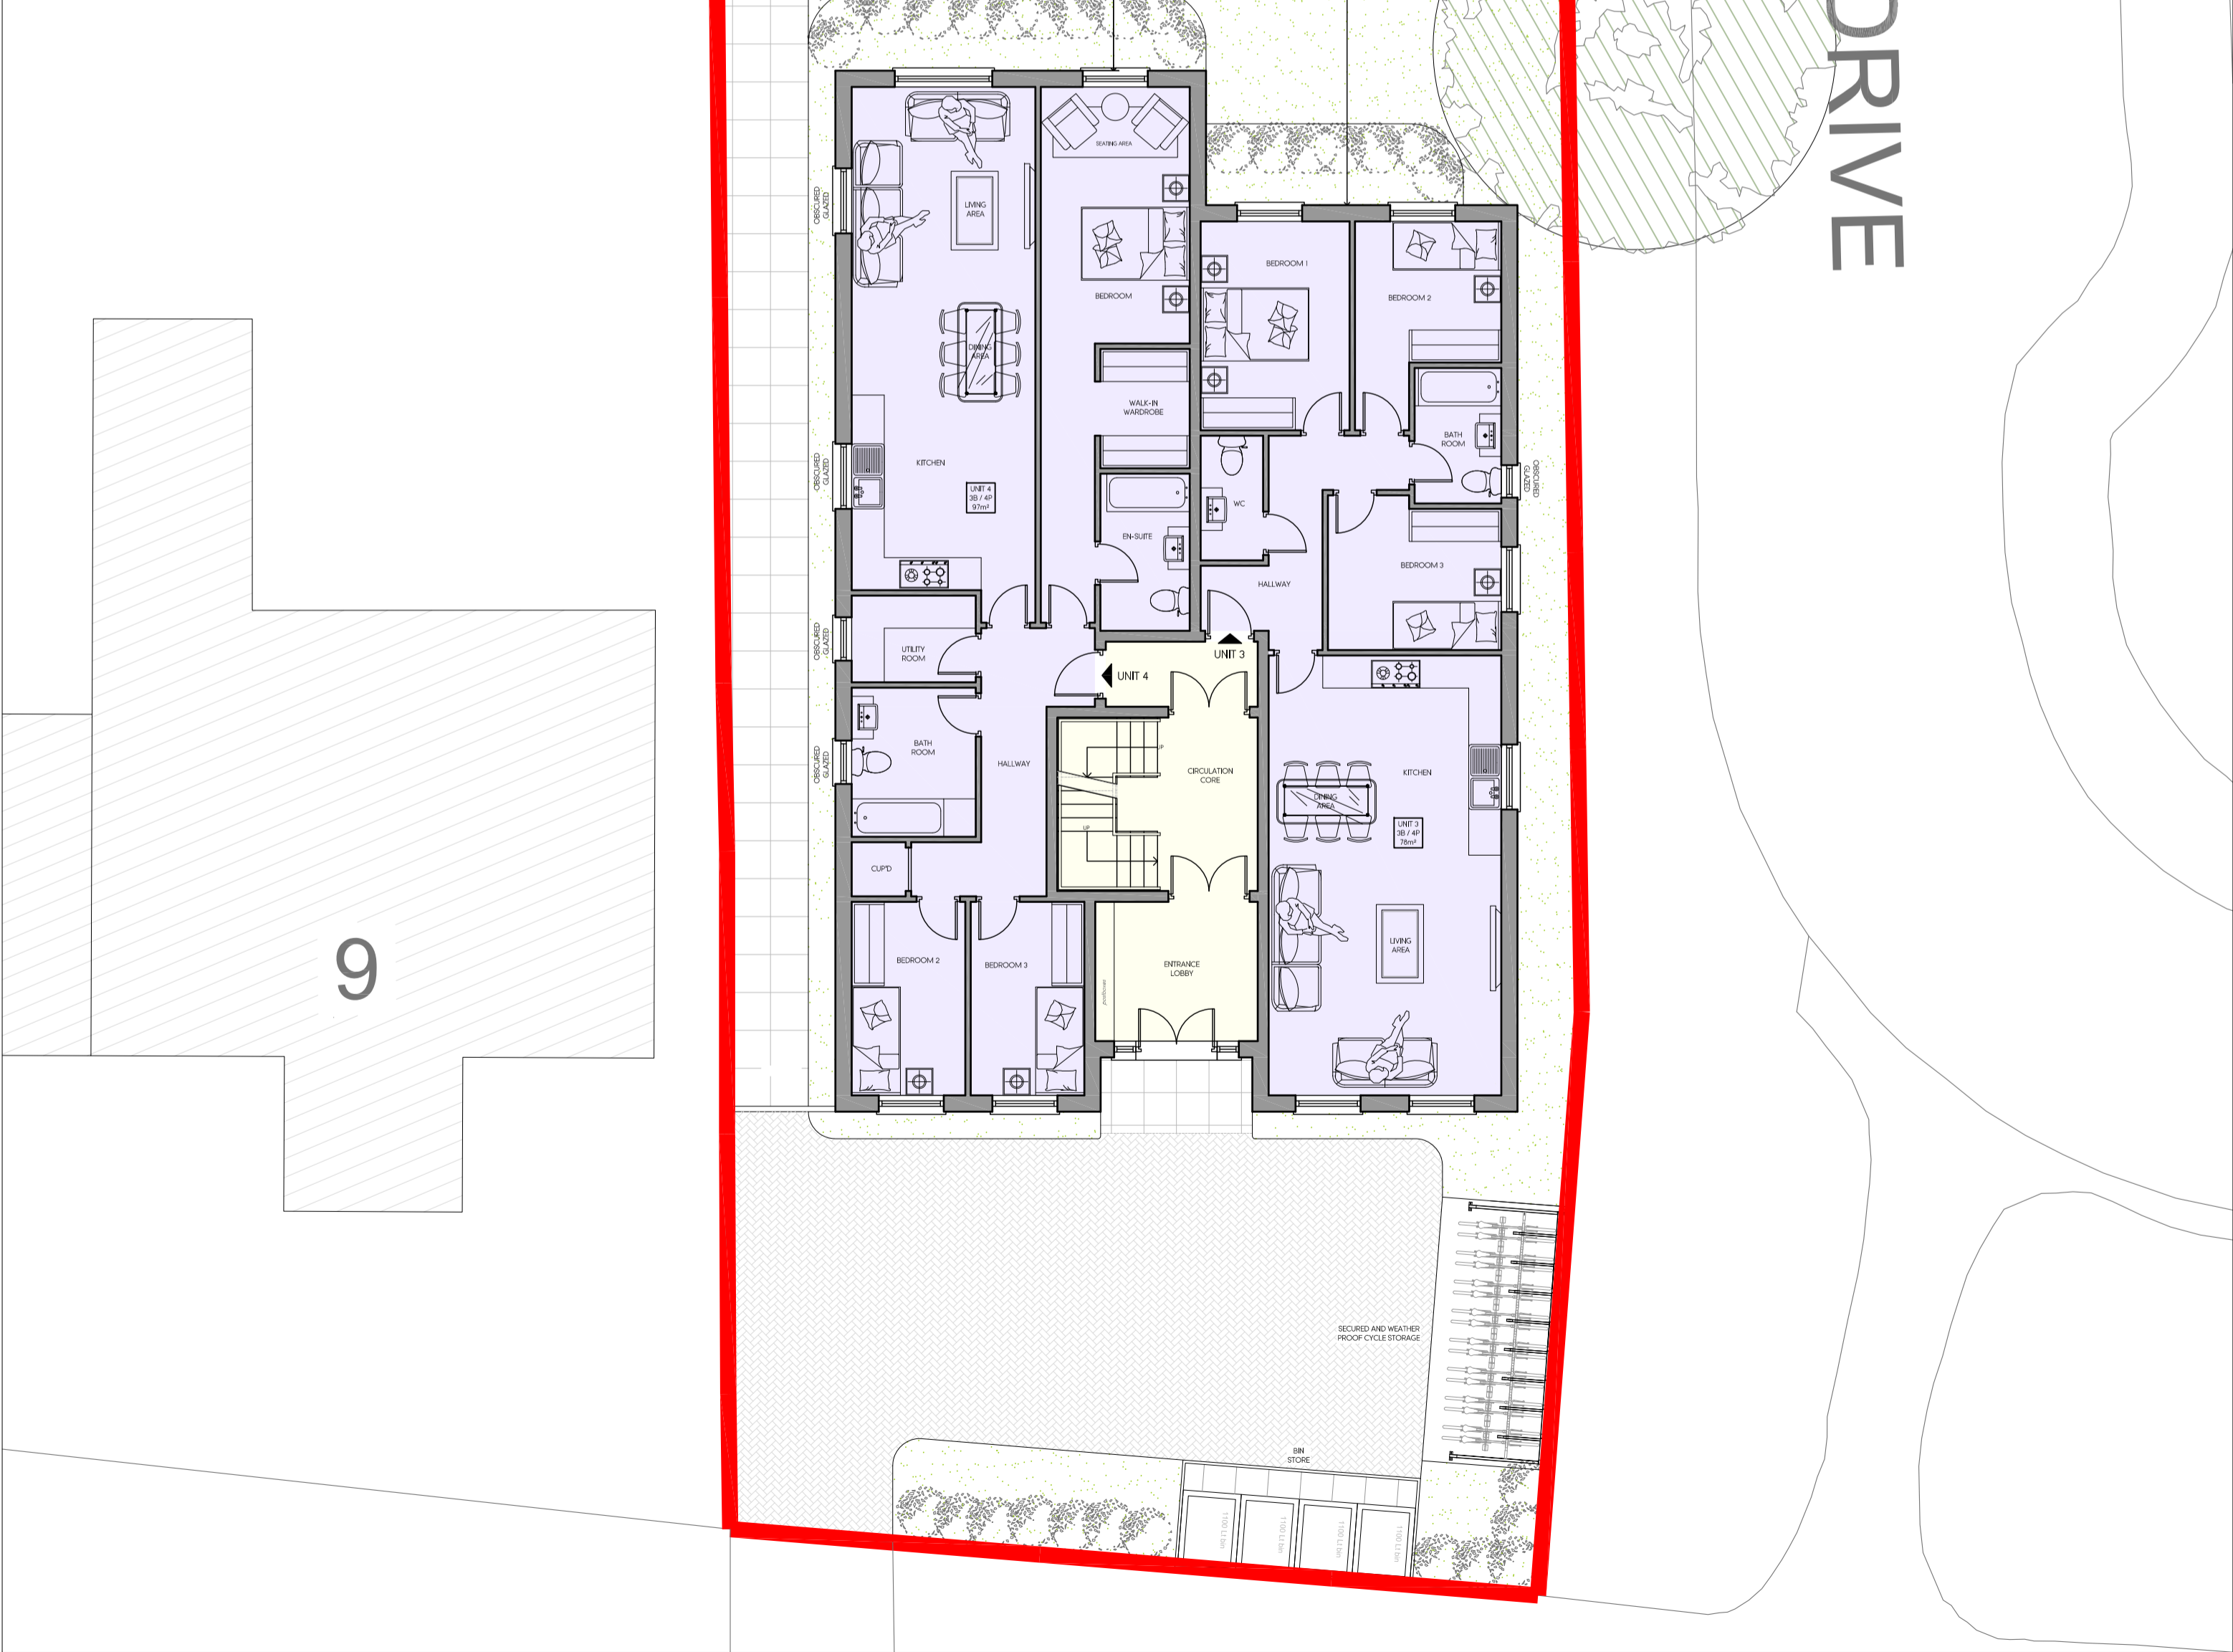

PROPOSED FIRST FLOOR PLAN - FRONT BUILDING  
SCALE 1:100

01m2m5m10m20m

SCALE BAR 1:100

02m4m6m8m10m

SCALE BAR 1:150

KEY

CIRCULATION

UNIT 1  
3 BED / 4 PERSON - 78m<sup>2</sup>

UNIT 2  
3 BED / 4 PERSON - 97m<sup>2</sup>

UNIT 3  
3 BED / 4 PERSON - 78m<sup>2</sup>

UNIT 4  
3 BED / 4 PERSON - 97m<sup>2</sup>

UNIT 5  
2 BED / 3 PERSON - 61m<sup>2</sup>

UNIT 6  
1 BED / 2 PERSON - 53m<sup>2</sup>

UNIT 7  
2 BED / 4 PERSON - 70m<sup>2</sup>

UNIT 18  
2 BED / 4 PERSON - 70m<sup>2</sup>

UNIT 9  
STUDIO / 1 PERSON - 40m<sup>2</sup>

FLAT TYPE	NO.
STUDIO	1
1 BED	1
2 BED	3
3 BED	4
TOTAL	9



LOCATION PLAN  
SCALE 1:1250

Rev	Date	Description	Init.
D	24.07.24	AMENDED TO SUIT COMMENTS	BR
C	26.06.24	AMENDED TO SUIT CLIENTS COMMENTS	BR
B	21.06.24	AMENDED TO SUIT CLIENTS COMMENTS	BR
A	04.06.24	AMENDED TO SUIT CLIENTS COMMENTS	BR

Client

MR RAYAT

Project Title  
PROPOSED REDEVELOPMENT OF THE SITE

11 YEADING LANE, HAYES, UB4 0EL

Drawing Title

PROPOSED FIRST FLOOR PLAN

Cad File	Sheet Size	Scale
P002	A1	AS SHOWN
Drawn by	Drawing Date	Approved by
BR	AUG 2023	NJ
Project No.	Drawing No.	Revision
1977	P202	D

**Jutla Architects**

2-4 High Street Ruislip  
Middlesex HA4 7AR  
1 01923 840077 1 01923 840078  
info@jutla-architects.com  
jutla-architects.com

This drawing is property of Jutla Architects Ltd © and must not be copied or otherwise reproduced. All dimensions must be checked on site before commencing work. No dimensions to be scaled from this drawing. This drawing was produced using AutoCad 2016.

PLANNING ISSUE