





PROPOSED BLOCK PLAN
SCALE 1:150

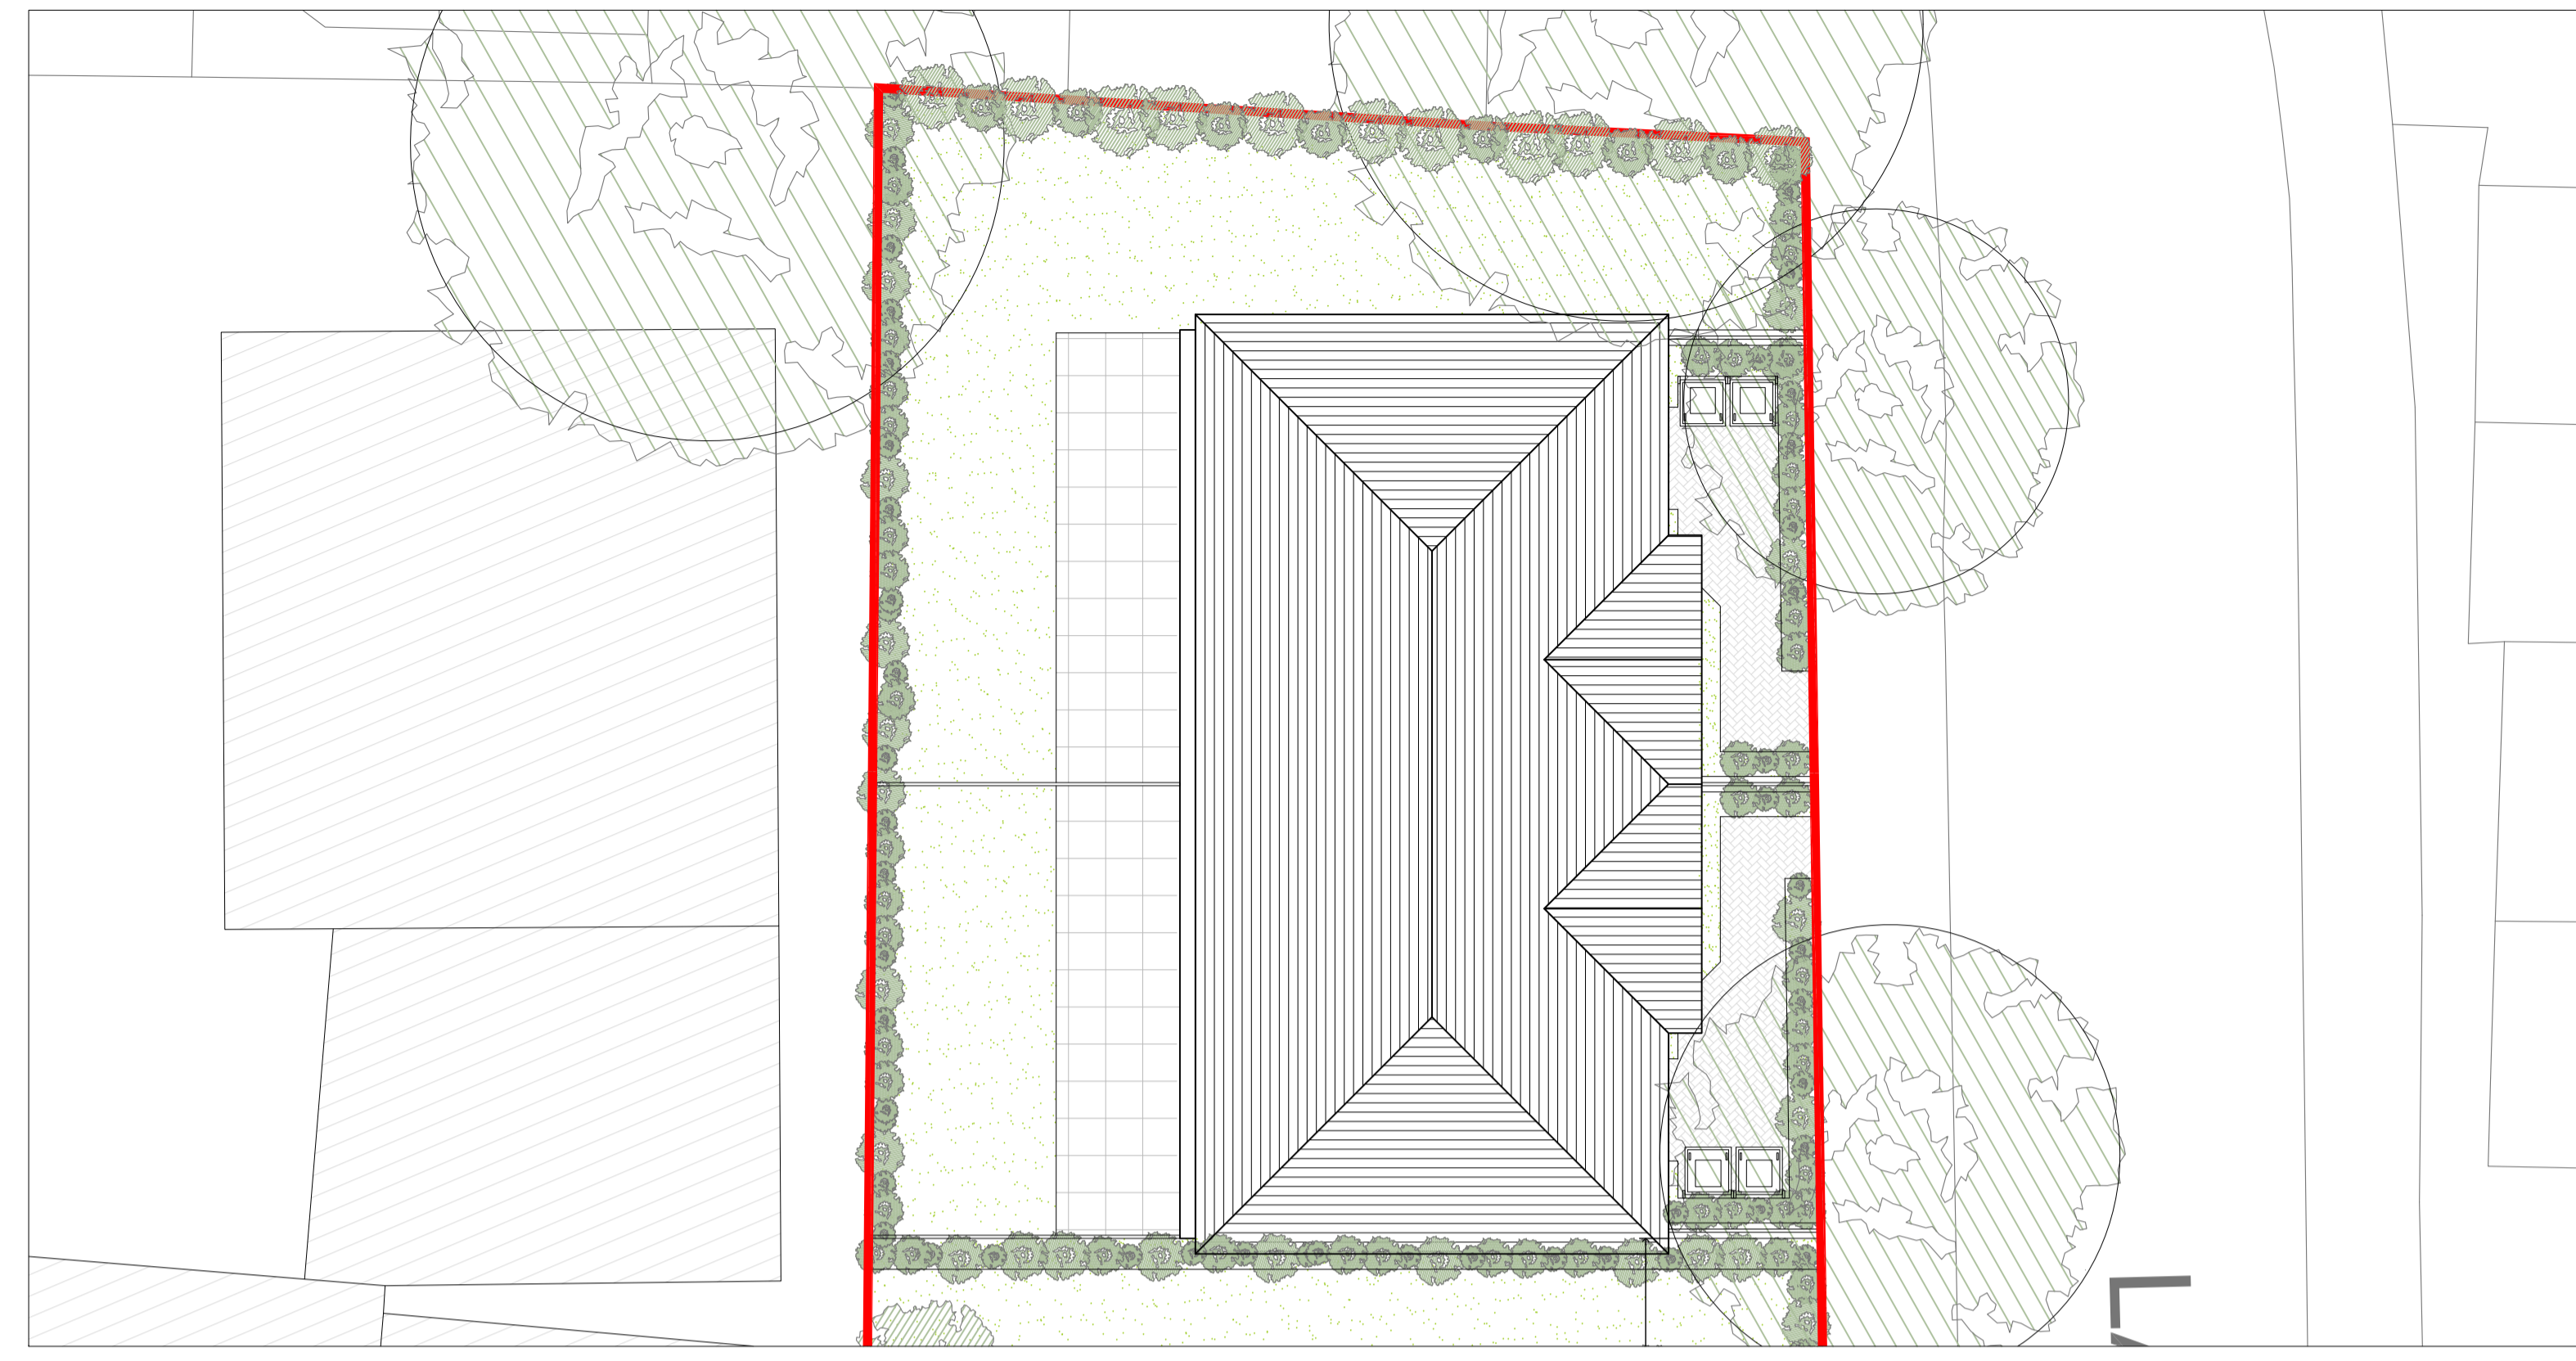

PROPOSED ROOF PLAN - BACK BUILDING
SCALE 1:100

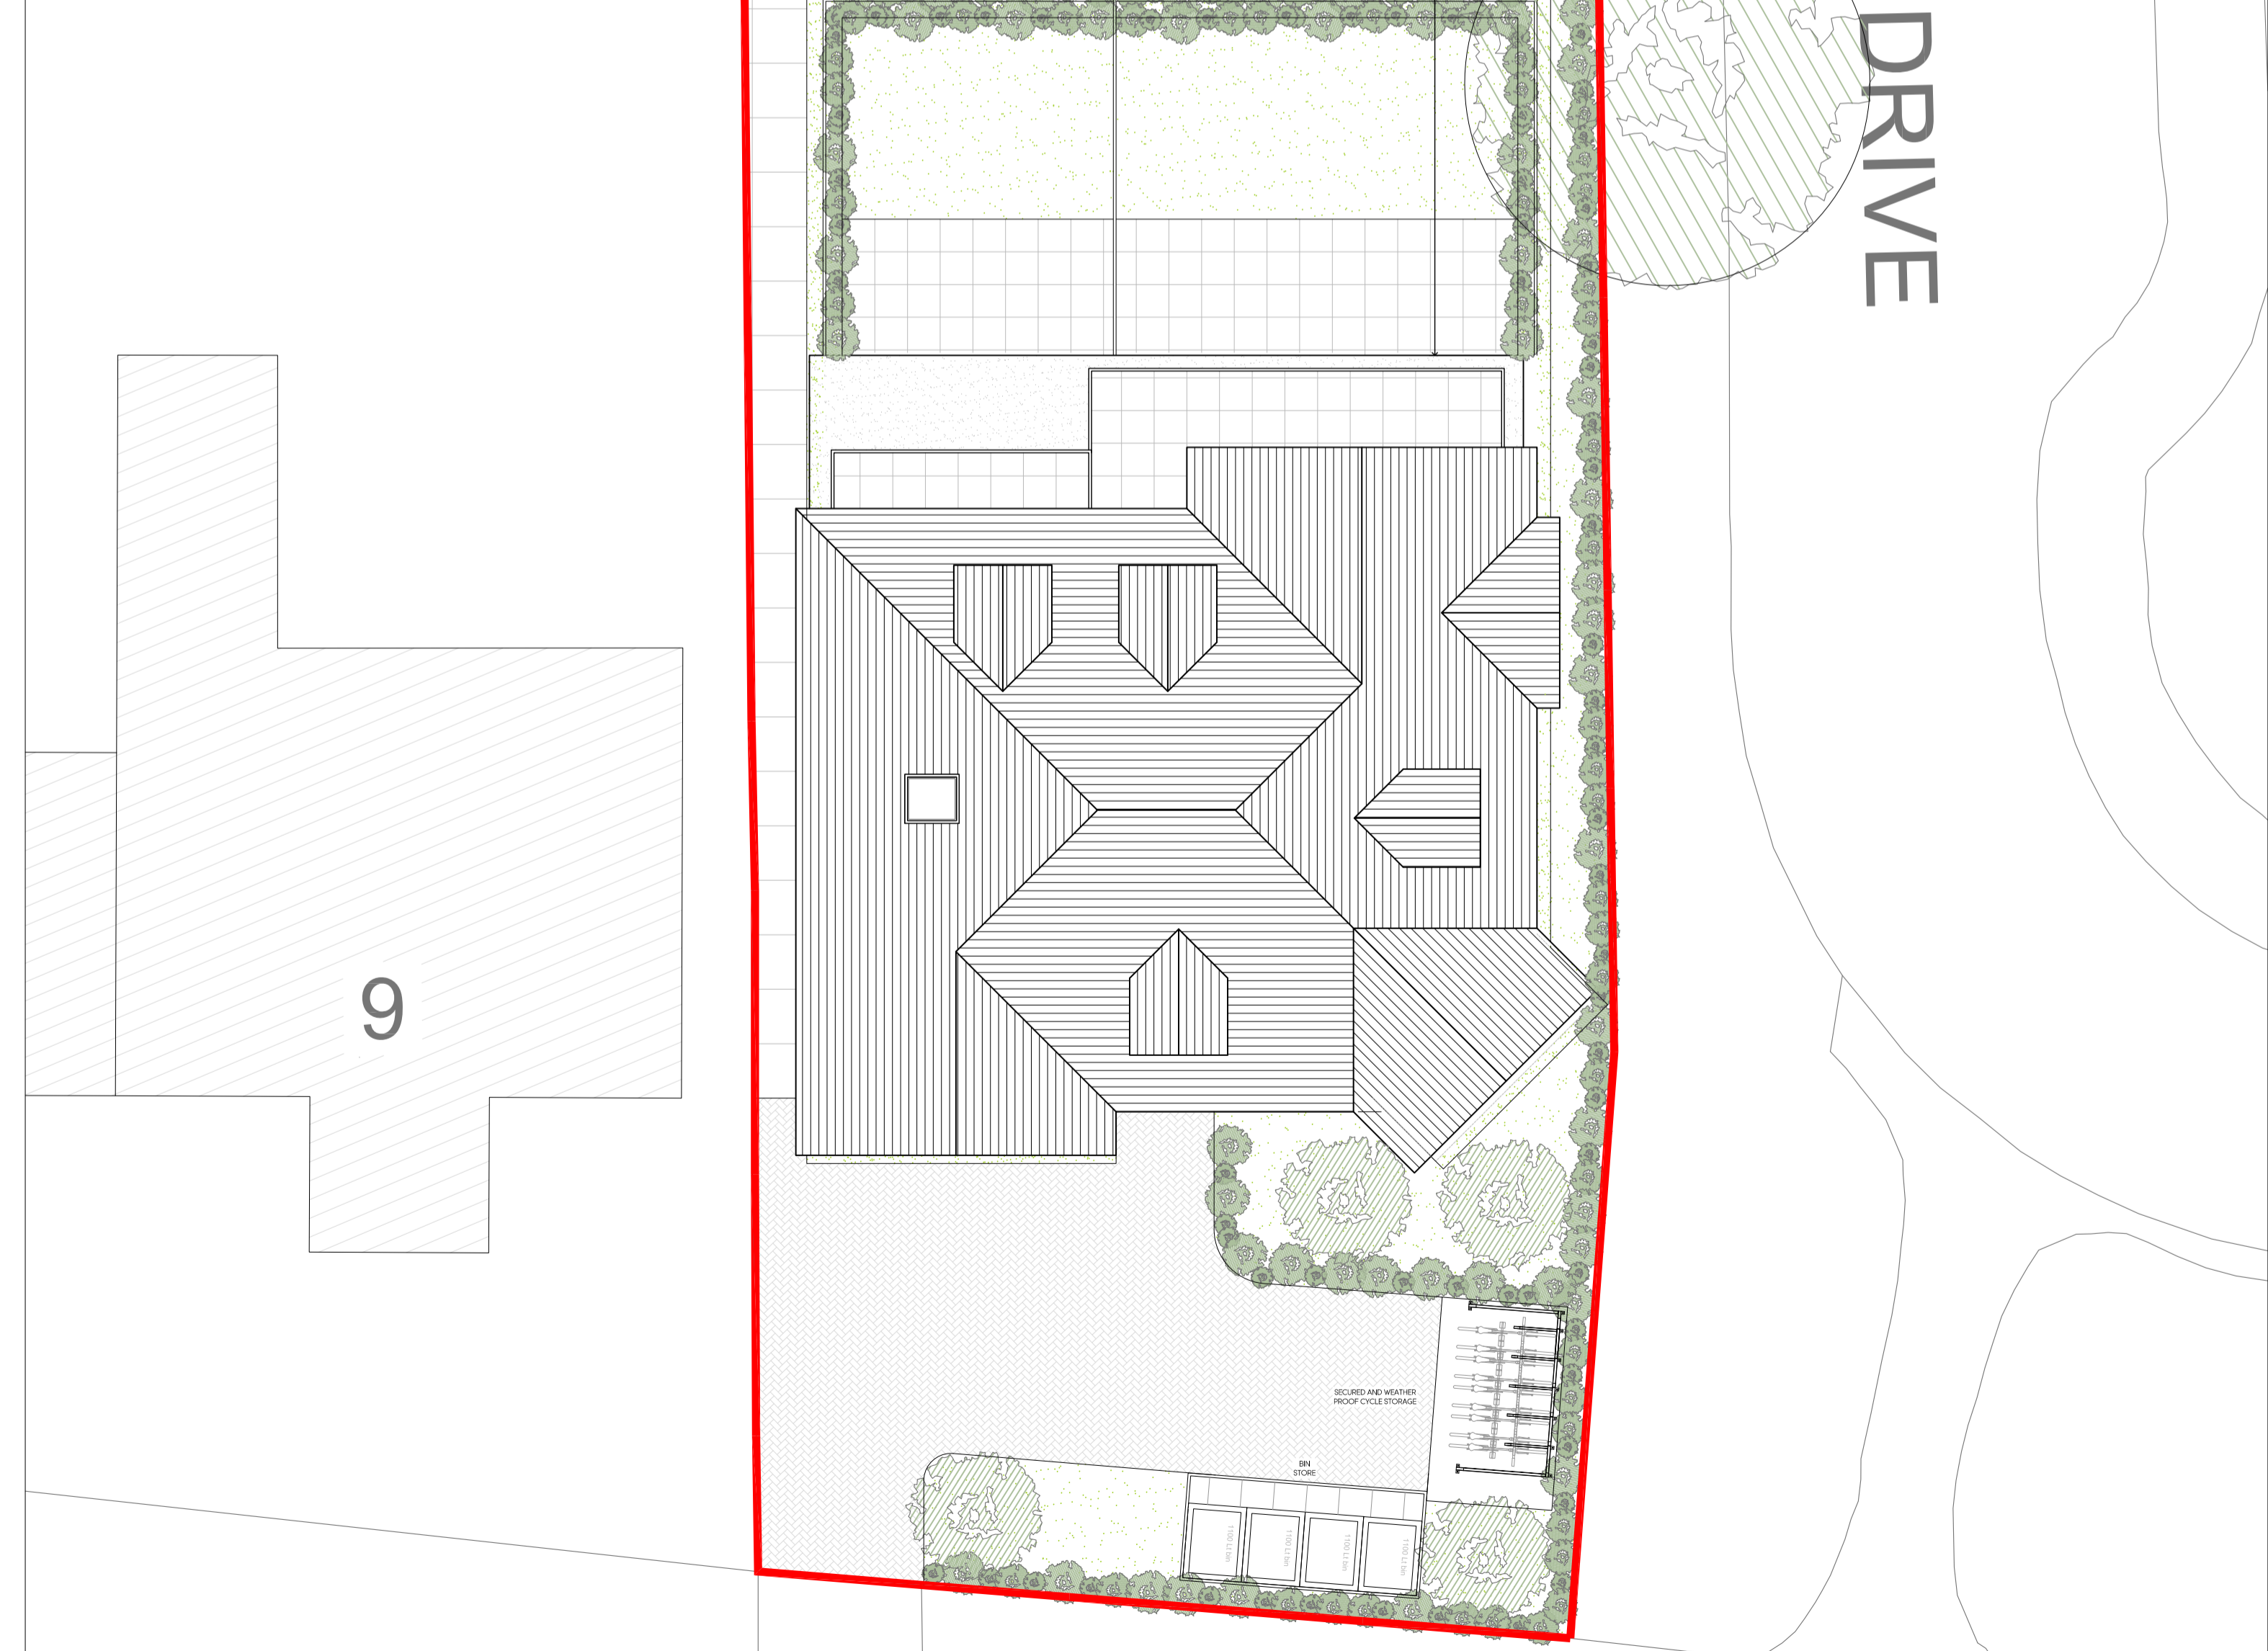

PROPOSED ROOF PLAN - FRONT BUILDING
SCALE 1:100

SCHEDULE OF ACCOMMODATION

UNIT 1	3 BED / 5 PERSON - 87m ²
UNIT 2	1 BED / 2 PERSON - 64m ²
UNIT 3	2 BED / 4 PERSON - 76m ²
UNIT 4	1 BED / 2 PERSON - 62m ²
UNIT 5	1 BED / 2 PERSON - 64m ²
UNIT 6	3 BED / 5 PERSON - 95m ²
UNIT 7	3 BED / 5 PERSON - 95m ²

FLAT TYPE	NO.
1 BED	2
2 BED	2
3 BED	1
HOUSE TYPE	NO.
3 BED	2
TOTAL	7



LOCATION PLAN
SCALE 1:1250

Rev	Date	Description	Init.
D	08.05.26	AMENDED TO SUIT PLANNING COMMENTS	BR
C	24.07.24	AMENDED TO SUIT COMMENTS	BR
B	26.06.24	AMENDED TO SUIT CLIENTS COMMENTS	BR
A	04.06.24	AMENDED TO SUIT CLIENTS COMMENTS	BR

Client
MR RAYAT

Project Title
PROPOSED REDEVELOPMENT OF THE SITE

11 YEADING LANE, HAYES, UB4 0EL
Drawing Title

PROPOSED ROOF PLAN

Cad File	Sheet Size	Scale
P002	A1	AS SHOWN
Drawn by	Drawing Date	Approved by
BR	AUG 2023	NJ
Project No.	Drawing No.	Revision
1977	P204	D

Jutla Architects

2-4 High Street Ruidip
Middlesex HA4 7AR
1 01923 840077 | 01923 840078
info@jutla-architects.com
jutla-architects.com

This drawing is property of Jutla Architects Ltd © and must not be copied or otherwise reproduced. All dimensions must be checked on site before commencing work. No dimensions to be scaled from this drawing. This drawing was produced using AutoCad 2016.

PLANNING ISSUE