





PROPOSED FRONT ELEVATION




PROPOSED REAR ELEVATION

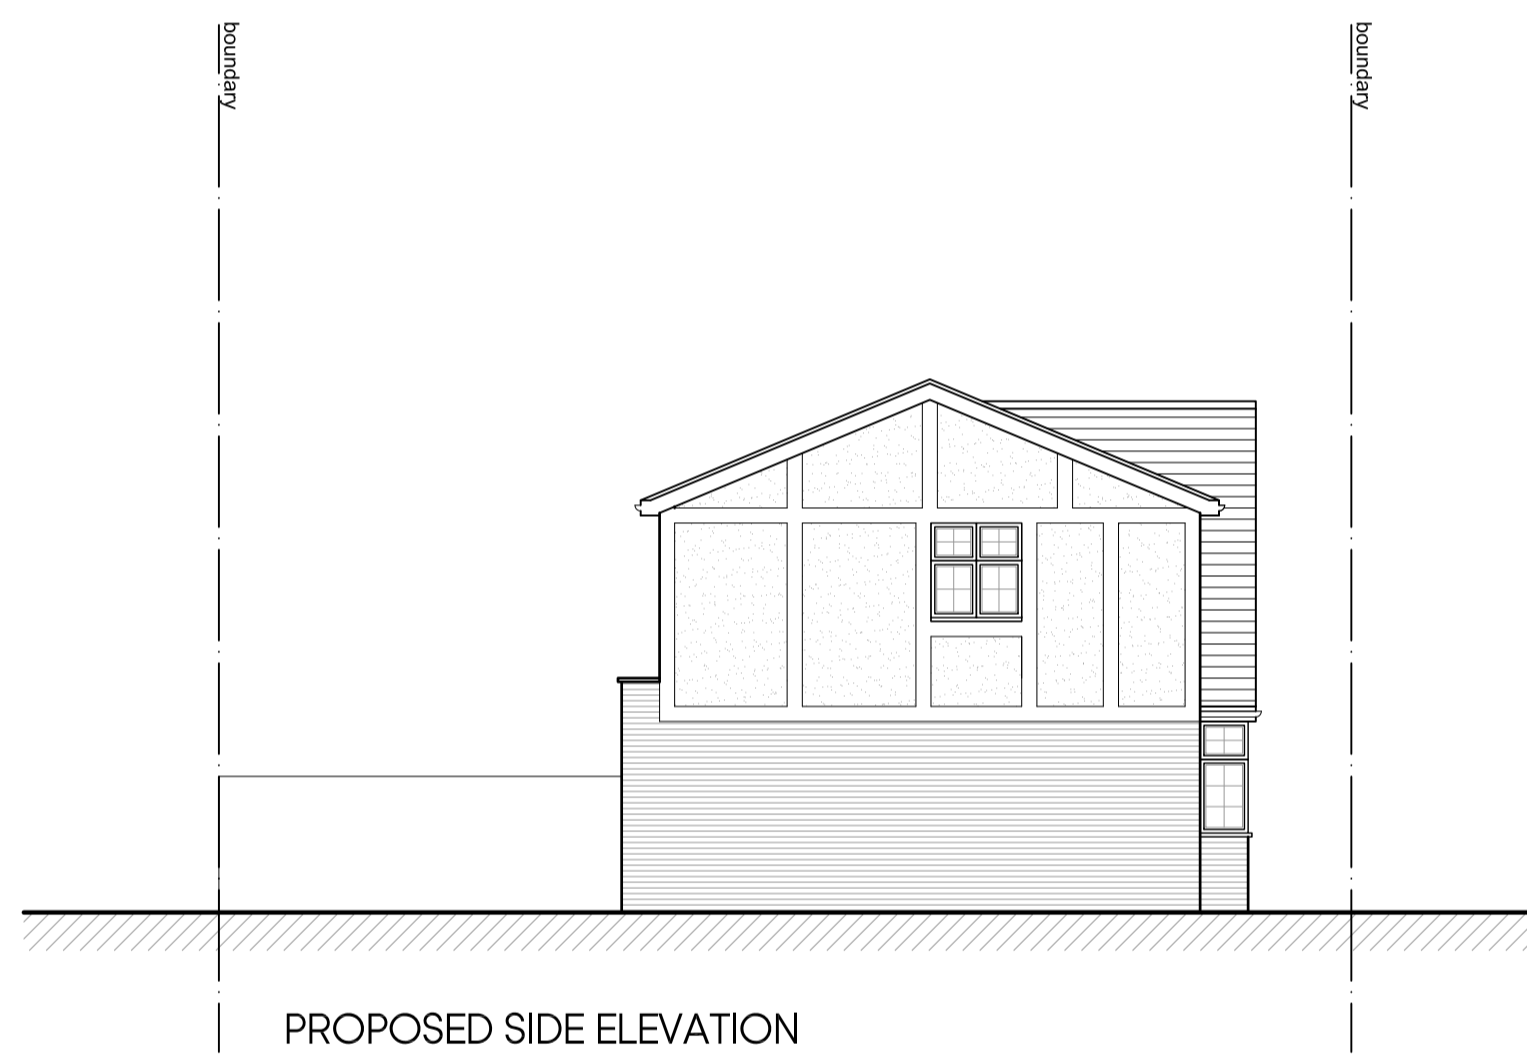

PROPOSED SIDE ELEVATION

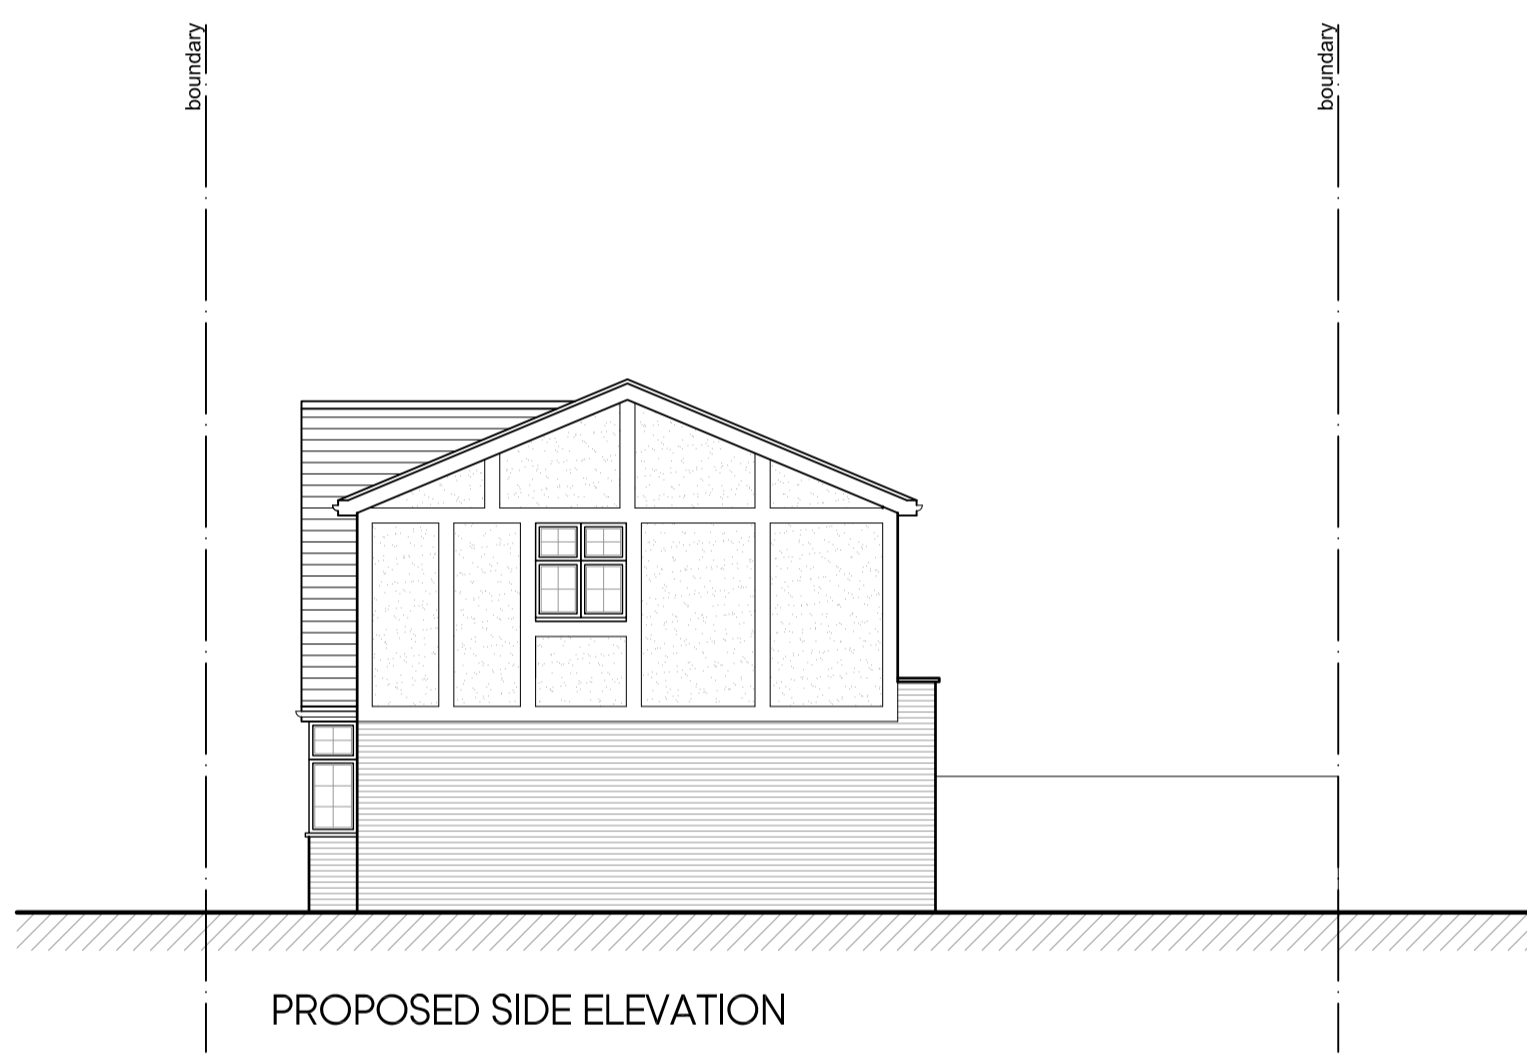

PROPOSED SIDE ELEVATION

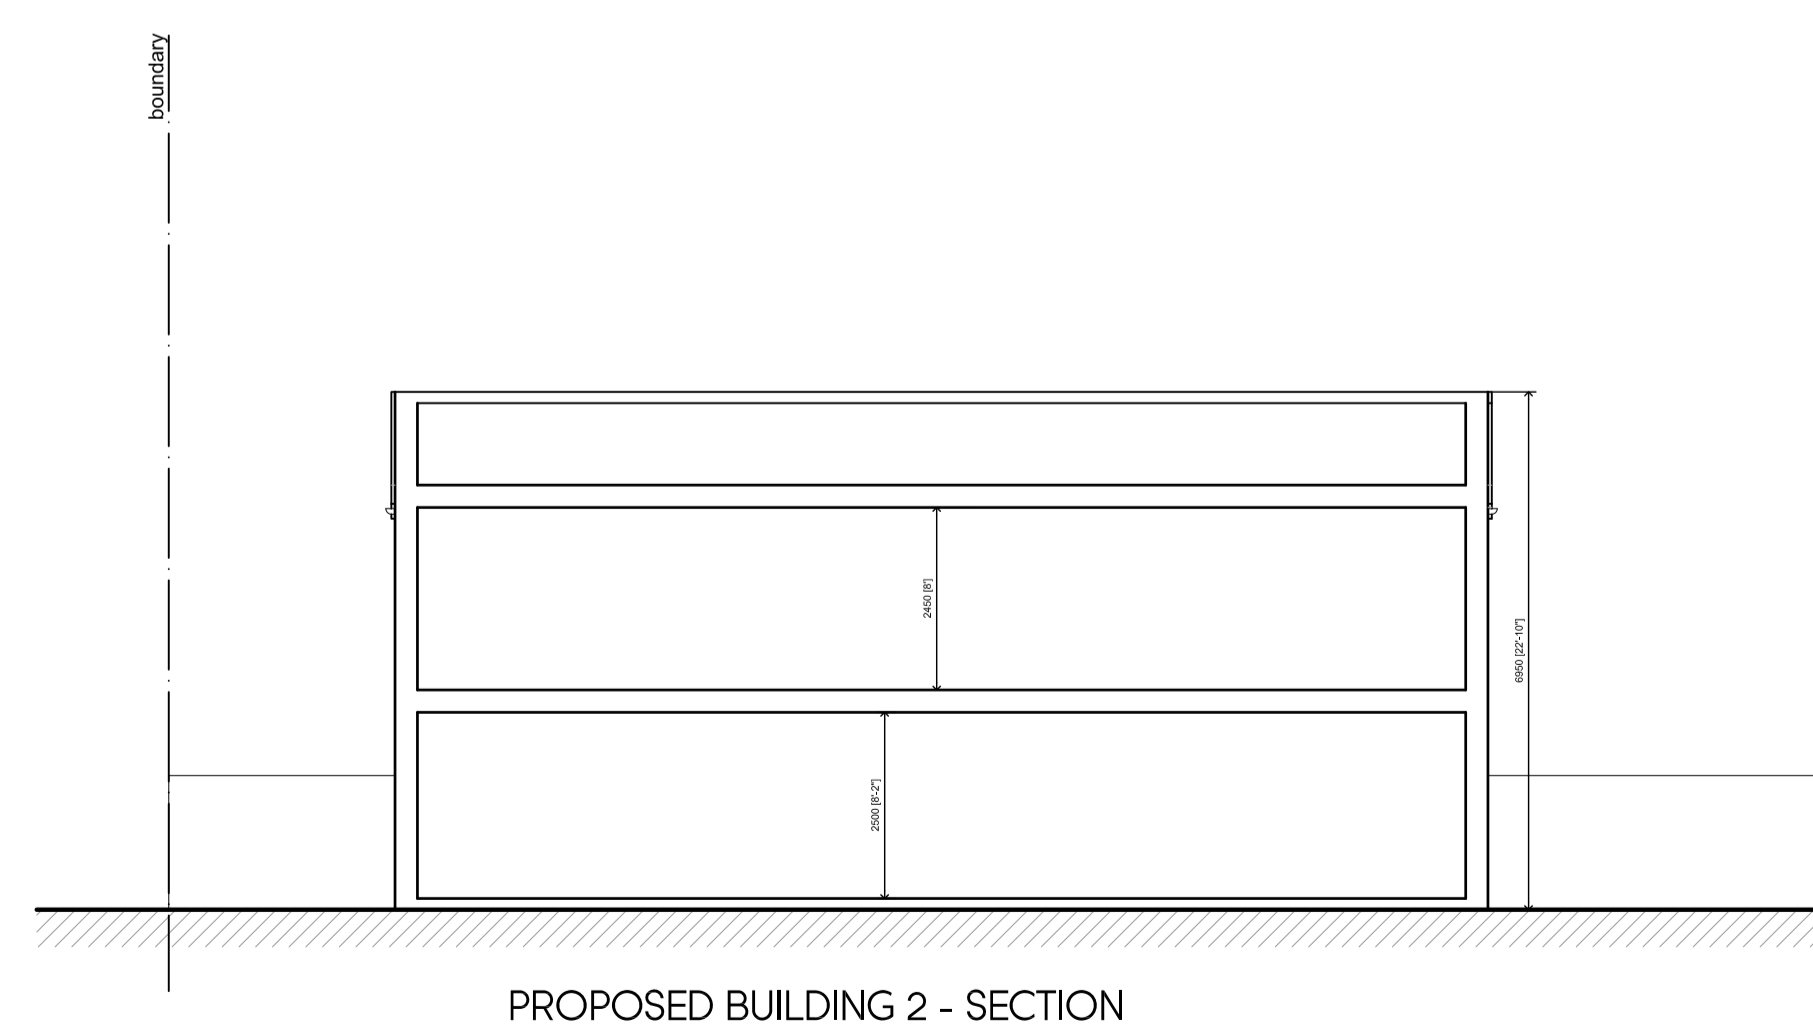

PROPOSED BUILDING 2 - SECTION



LOCATION PLAN
SCALE 1:1250

Rev	Date	Description	Init.
E	08.05.26	AMENDED TO SUIT PLANNING COMMENTS	BR
D	21.08.24	AMENDED TO SUIT COMMENTS	BR
C	26.06.24	AMENDED TO SUIT CLIENTS COMMENTS	BR
B	21.06.24	AMENDED TO SUIT CLIENTS COMMENTS	BR
A	04.06.24	AMENDED TO SUIT CLIENTS COMMENTS	BR

Client

MR RAYAT

Project Title
PROPOSED REDEVELOPMENT OF THE SITE

11 YEADING LANE, HAYES, UB4 0EL

Drawing Title
PROPOSED BUILDING 2 ELEVATIONS

Cad File	Sheet Size	Scale
P002	A1	1:100
Drawn by	Drawing Date	Approved by
BR	AUG 2023	NJ
Project No.	Drawing No.	Revision
1977	P402	E



2-4 High Street Rudlip
Middlesex HA4 7AR
1 01923 840077 1 01923 840078
info@jutla-architects.com
jutla-architects.com

This drawing is property of Jutla Architects Ltd © and must not be copied or otherwise reproduced. All dimensions must be checked on site before commencing work. No dimensions to be scaled from this drawing. This drawing was produced using AutoCad 2016.

PLANNING ISSUE