



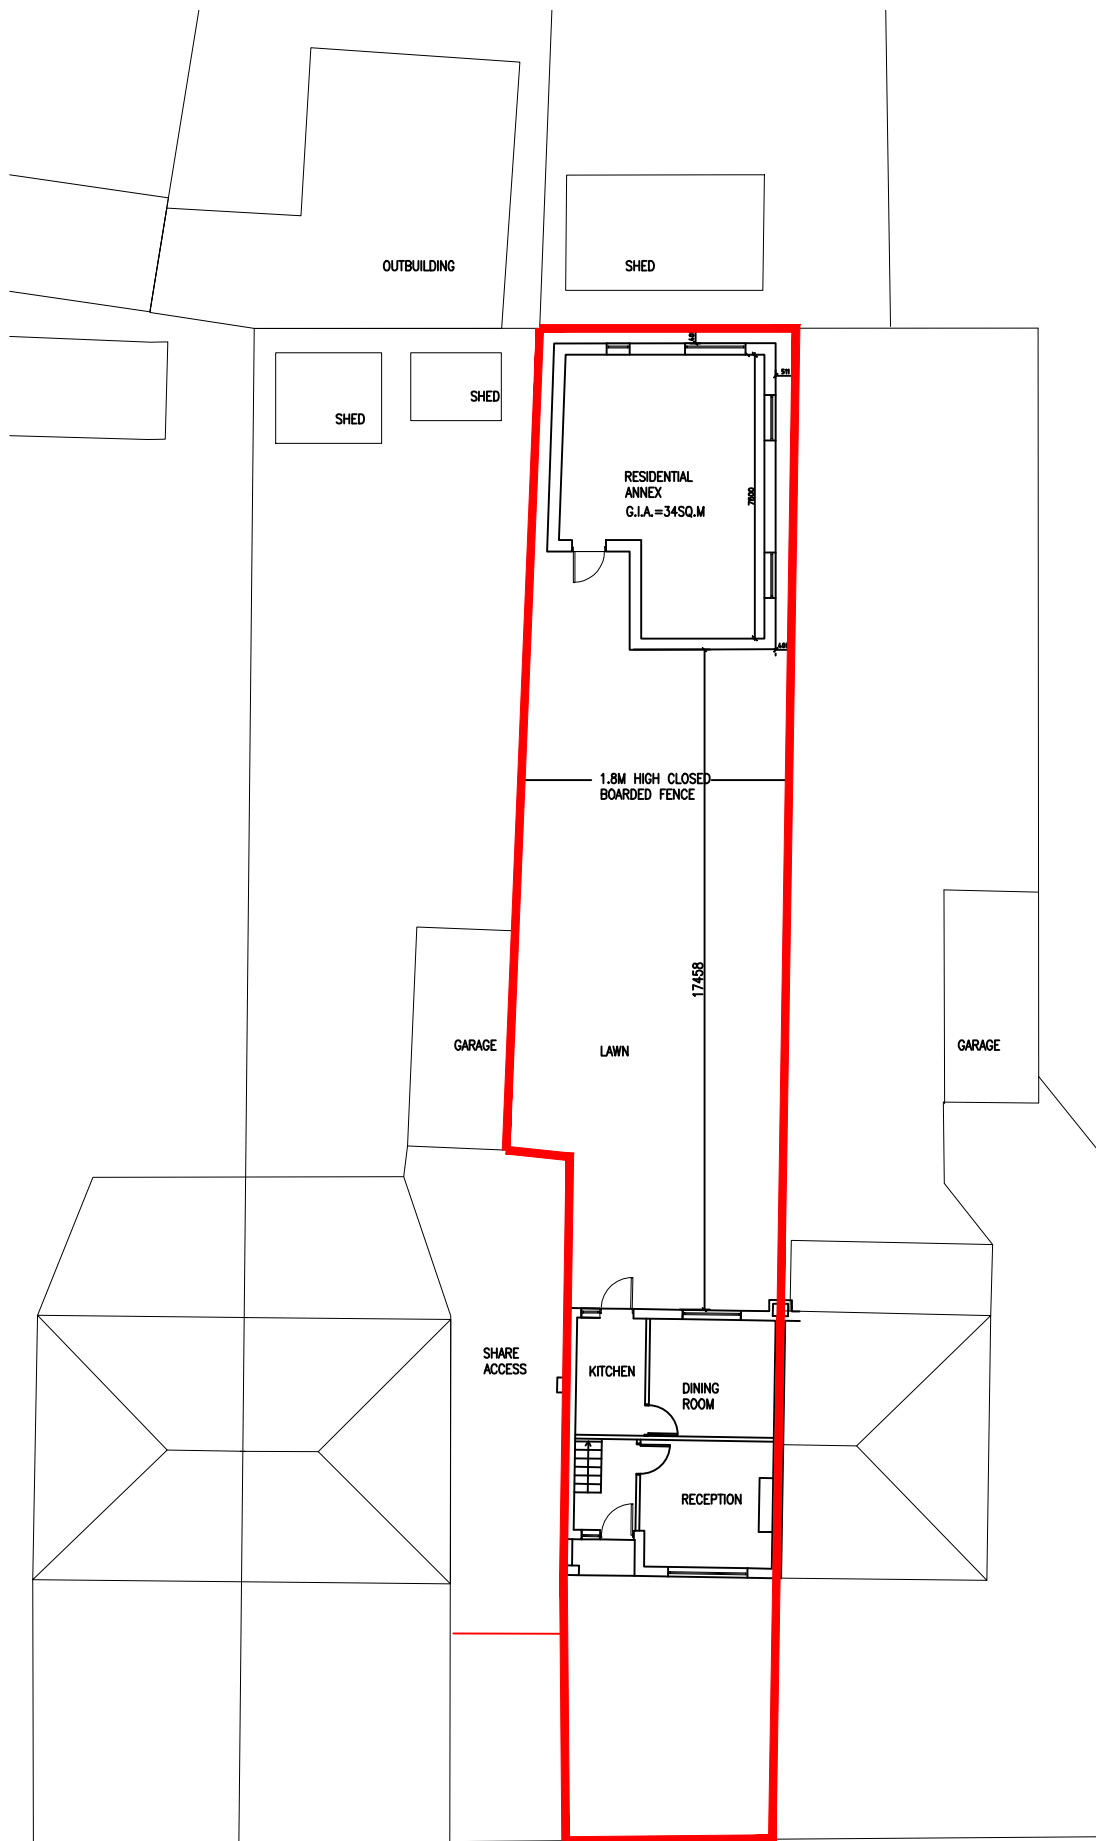

PROPOSED SITE PLAN

0 1 2 3 4 5 10m

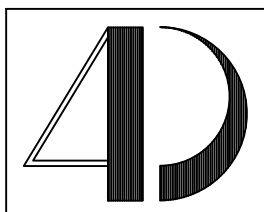

Client:	MR. J SINGH
21 ADELPHI CRESCENT, HAYES, UB4 8LZ	
Drawing Title:	PROPOSED SITE PLAN

Scale @ A3:	Project Co-Ordinator :	Date :
1:200	MS	19.02.24
Job No:	Stage :	Drawing No :
2320	PL	11
Rev :	A	
Construction ☐	Preliminary ☐	Information ☐
Approval ☒	Tender ☐	