




THIS DRAWING IS NOT TO BE SCALED.
THE GENERAL CONTRACTOR IS TO CHECK ALL DIMENSIONS AND NOTIFY
ARCHITECT OF ANY DISCREPANCIES OR OMISSIONS.

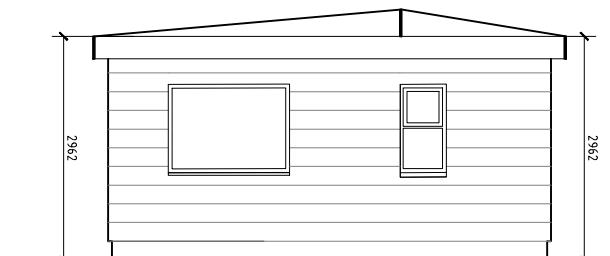

PROPOSED REAR ELEVATION

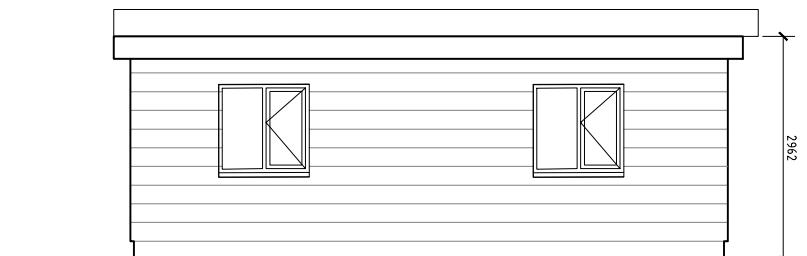


PROPOSED SIDE ELEVATION 2

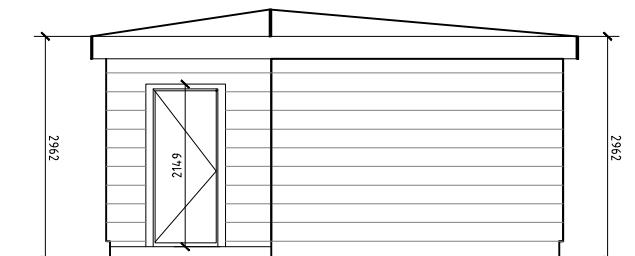


PROPOSED FRONT ELEVATION

0 1 2 3 4 5 10m
Scale 1:100

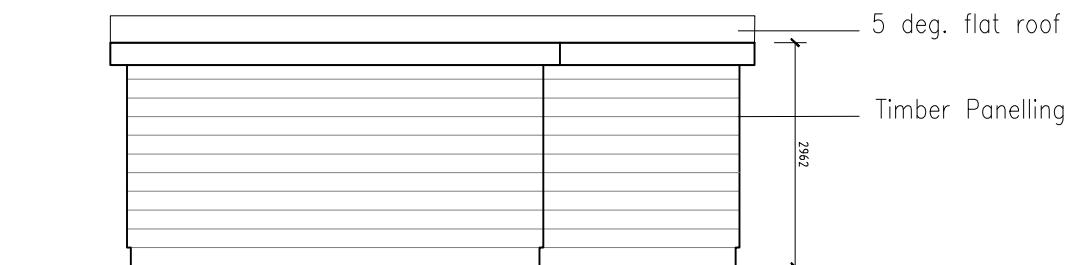

PROPOSED SIDE ELEVATION 1

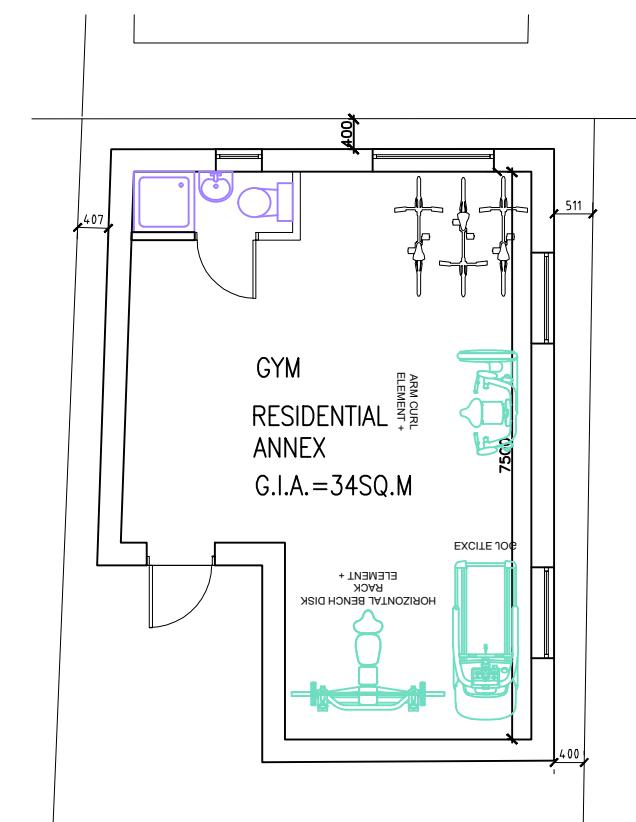

PLANNING ISSUE

REV.	DESCRIPTION	DATE
	D SHOWER RM ADDED	



4D ARCHITECTS LTD
PLANNING INTERIORS ARCHITECTURE

5 Culiac Road, Surbiton, KT6 7ST T: +44 7702604568 www.4darchitects.co.uk

CLIENT	JASVIR SINGH	SCALE	1:100@A3	DRG NO	2320 PL 13
PROJECT	21 ADELPHI CRESCENT, HAYES - OUTBUILDING	DATE	nov 2025	REV.	
TITLE	PROPOSED ELEVATIONS & PLAN	DRN	MS	REV.	D