


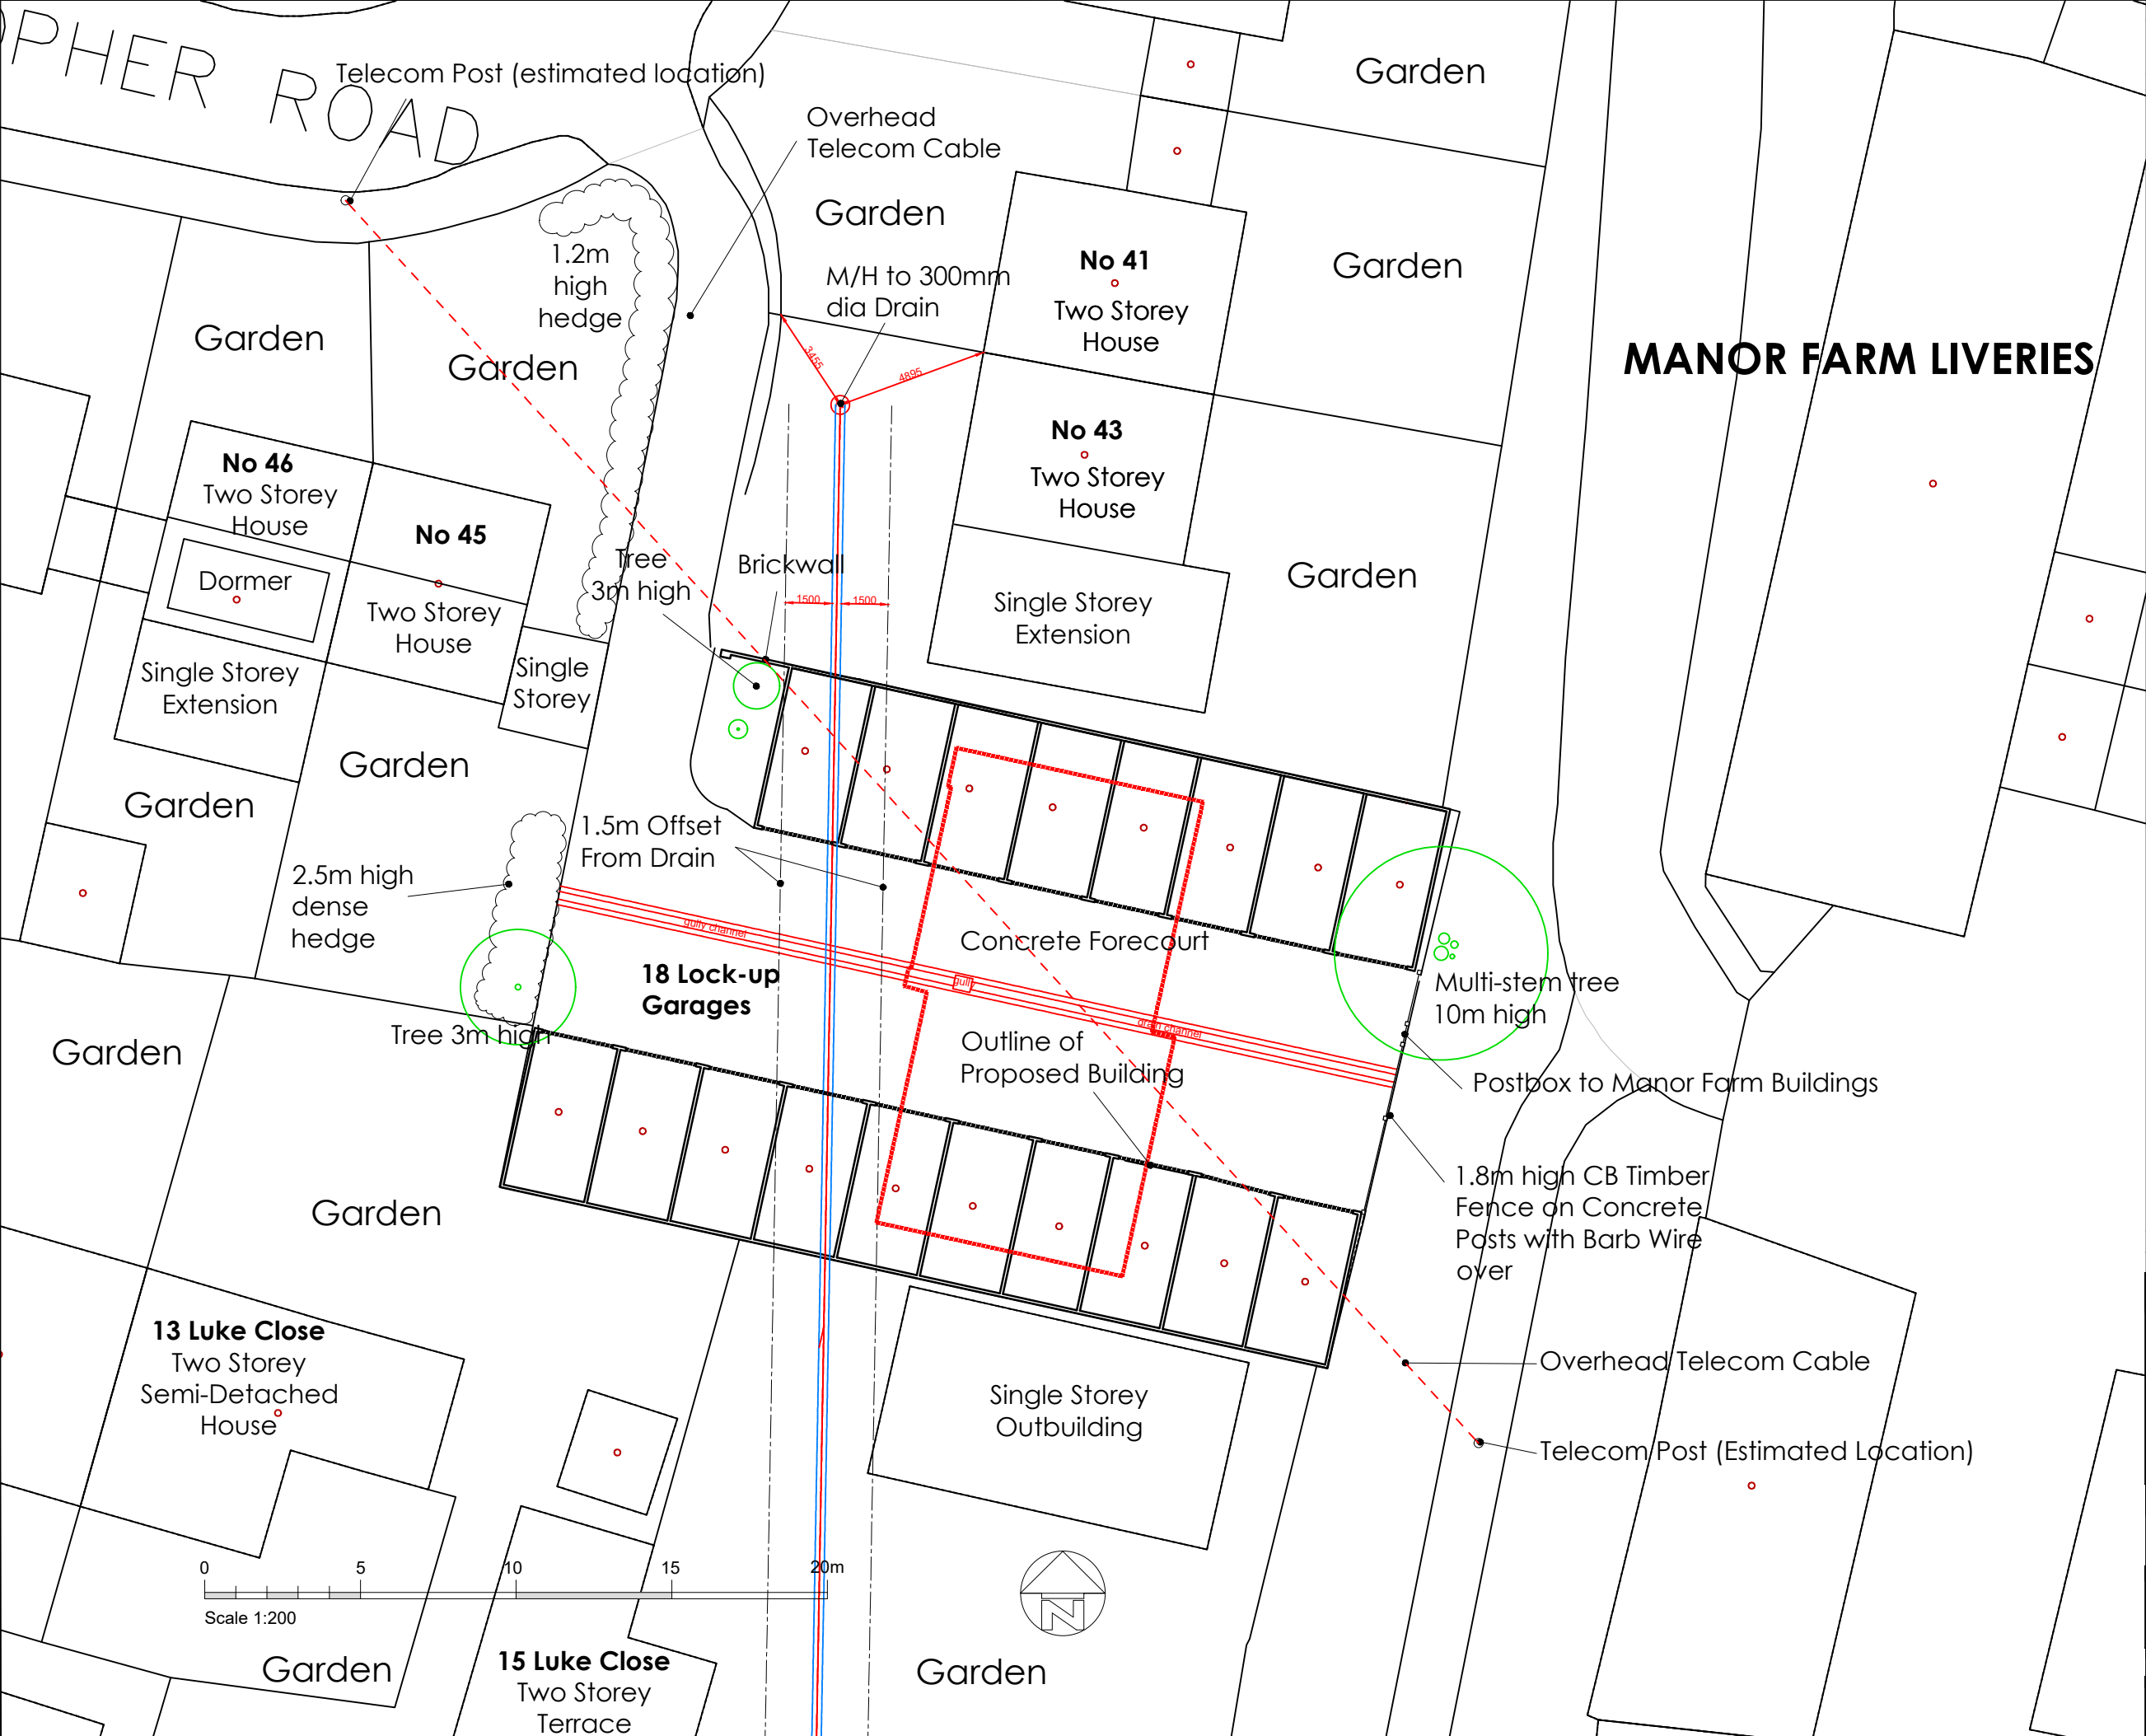

NOTES

A	Scale amended in title block to 1:200. New footprint added	db	15.07.25
Rev	Revision notes	Initials	Date



PLACE DIRECTORATE, CAPITAL PROGRAMME WORKS SERVICE
4N, CIVIC CENTRE, UXBRIDGE, UB8 1UW
Tel: 01895 250 111
www.hillingdon.gov.uk

PROJECT
FORMER GARAGE SITE
ST CHRISTOPHER ROAD
UXBRIDGE, UB8 3SG

DESCRIPTION
EXISTING SITE PLAN

SCALE 1:200@A3	DRAWN BY DB	CHECKED BY SV	DATE MAY 2025
DRAWING No. 2025/D/353/P/02			REV. A