




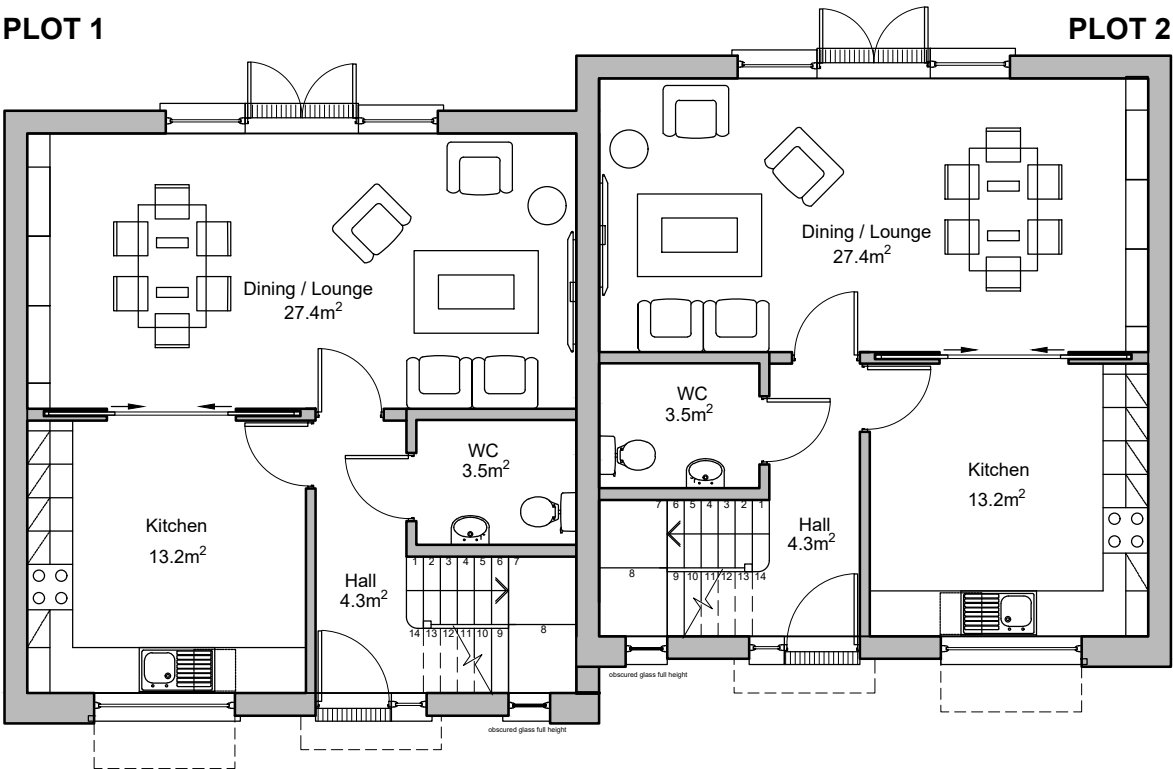

GROUND FLOOR PLAN

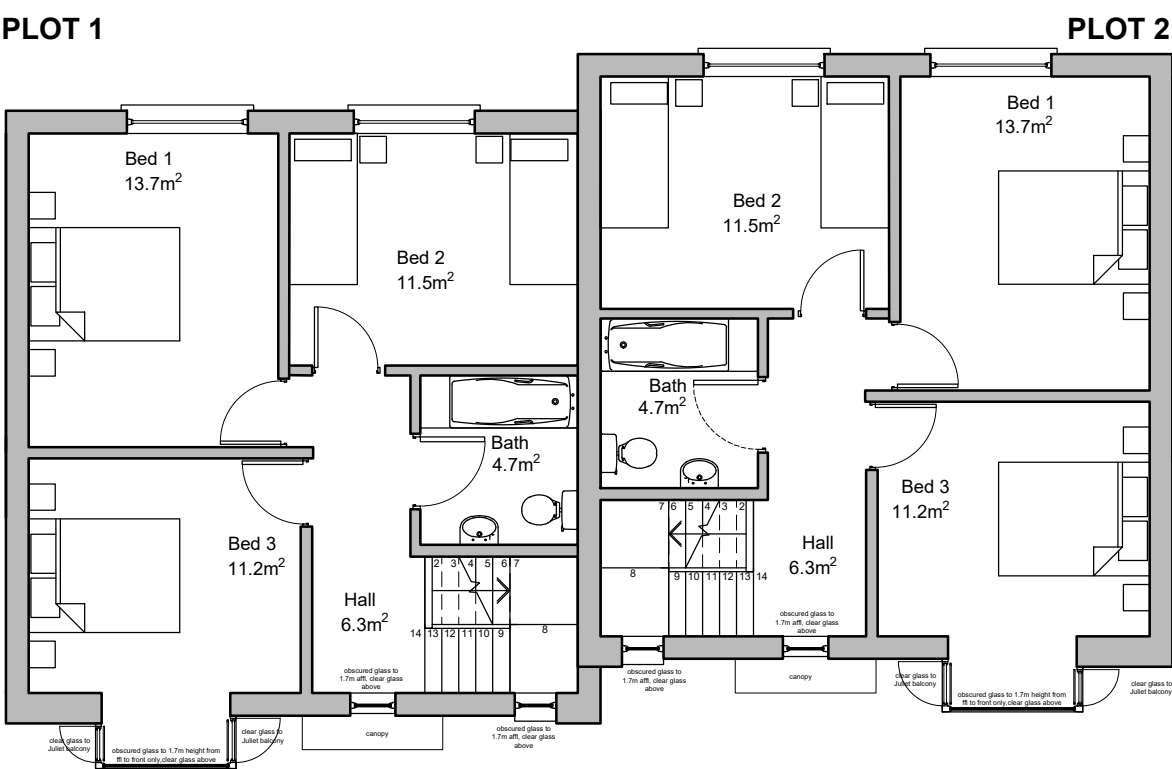

FIRST FLOOR PLAN

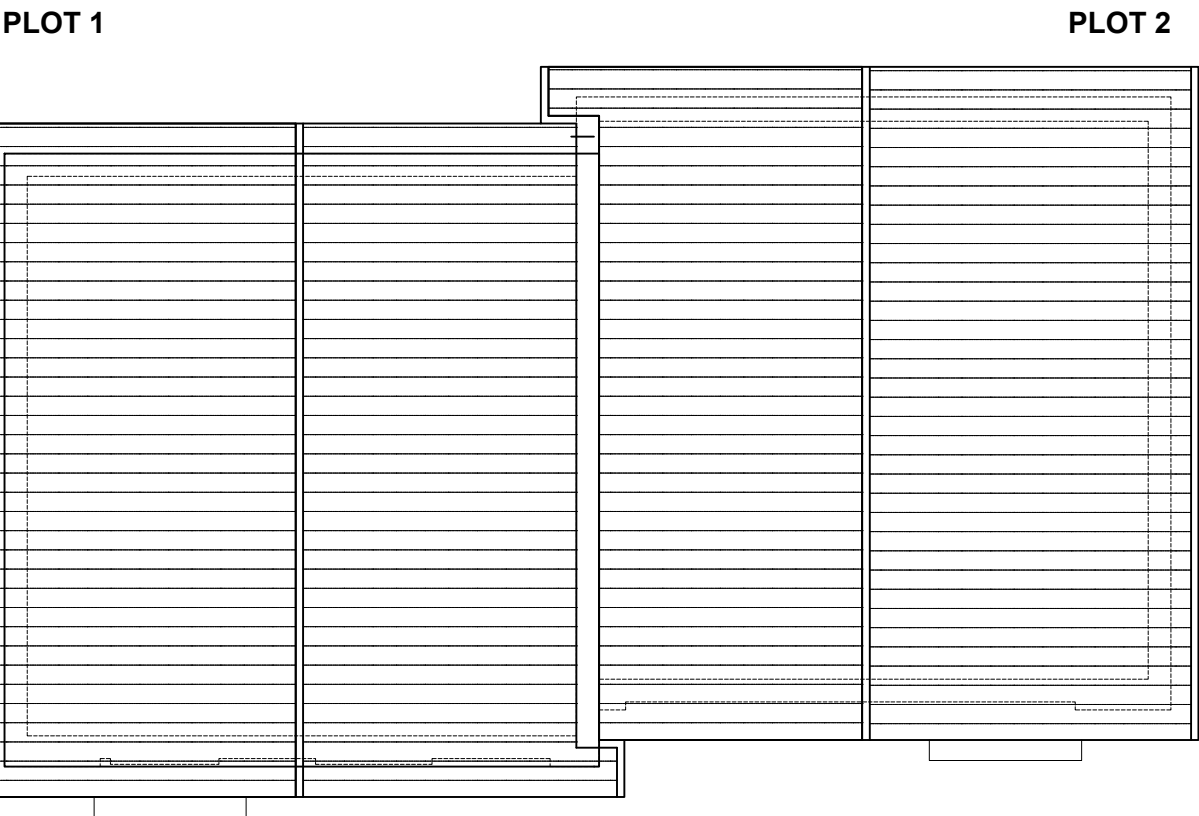

ROOF PLAN

SCHEDULE OF ACCOMMODATION:
2 x 3 bed 6 person semis
2 x Adaptable car parking space with EV Chargers

TOTAL GEA & GIA PER HOUSE:
GEA = 126.0m²
GIA = 108.0m²

A	New plan layouts	db	24.07.25
Rev	Revision notes	Initials	Date


HILLINGDON
LONDON
PLACE DIRECTORATE
CAPITAL PROGRAMME WORKS SERVICE
4N, CIVIC CENTRE, UXBRIDGE, UB8 1UW
Tel: 01895 250 111 www.hillingdon.gov.uk

PROJECT
FORMER GARAGE SITE
ST CHRISTOPHERS ROAD
UXBRIDGE. UB8 3SG

DESCRIPTION
PROPOSED GROUND AND FIRST FLOOR PLANS

SCALE 1:100 @ A3	DRAWN BY DB	CHECKED BY SV	DATE JUL 2025
DRAWING No. 2025/D/353/P/04			REV. A

