




Front Elevation




Rear Elevation




Side Elevation

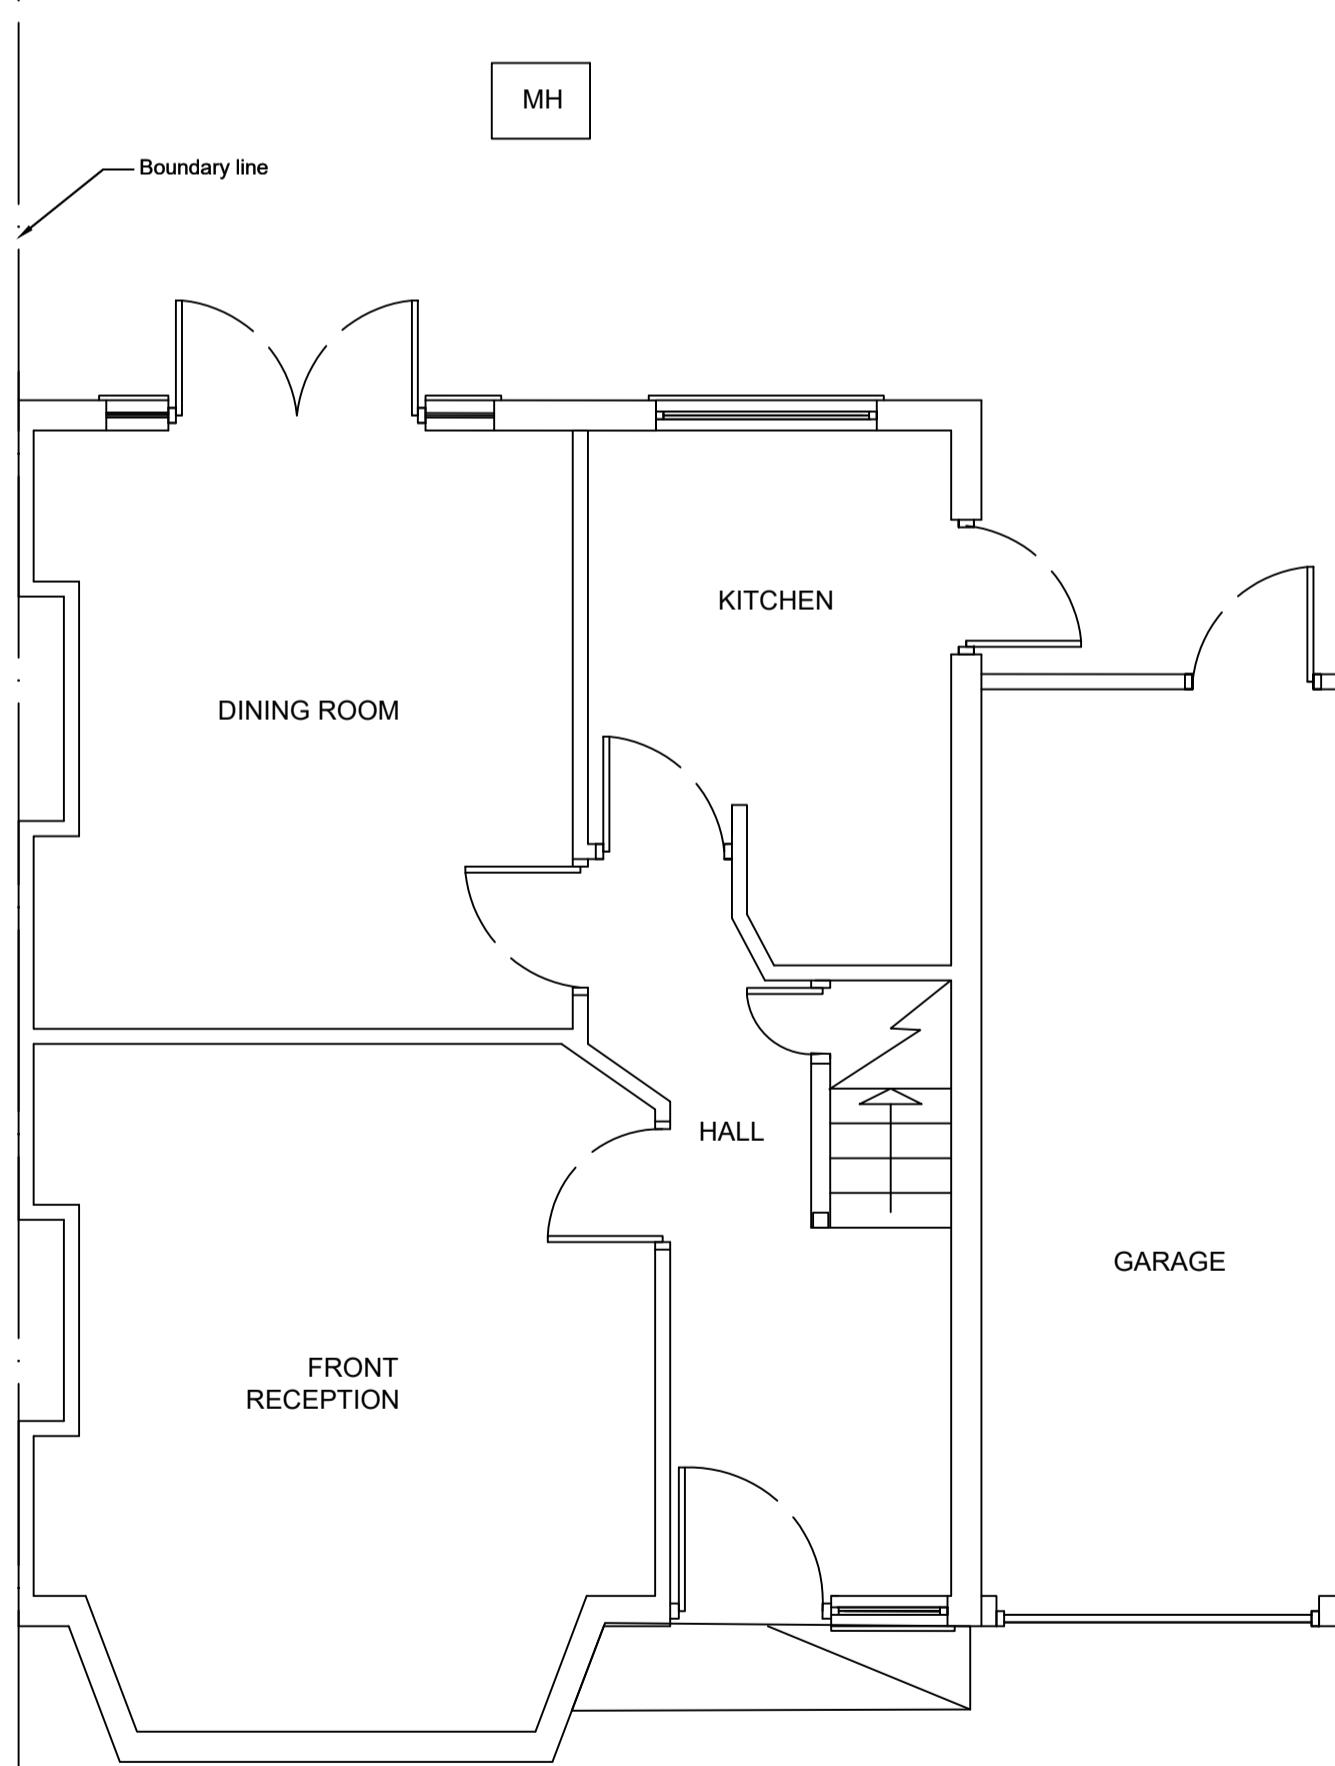

Ground floor plan

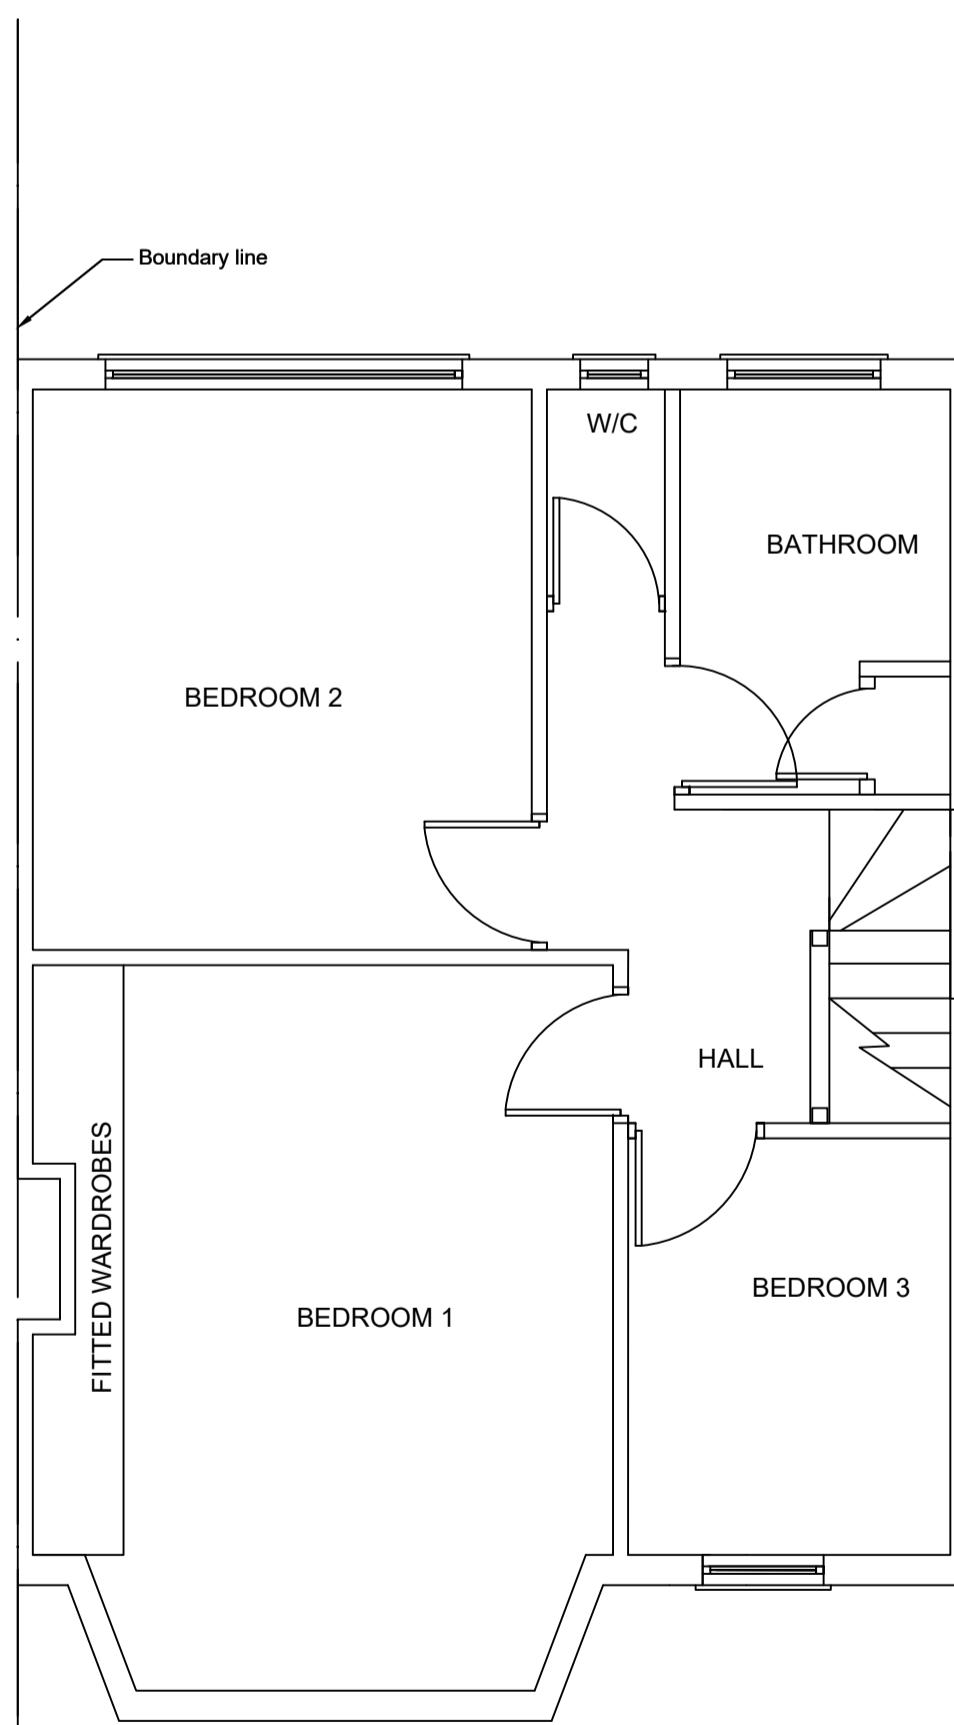

First floor plan

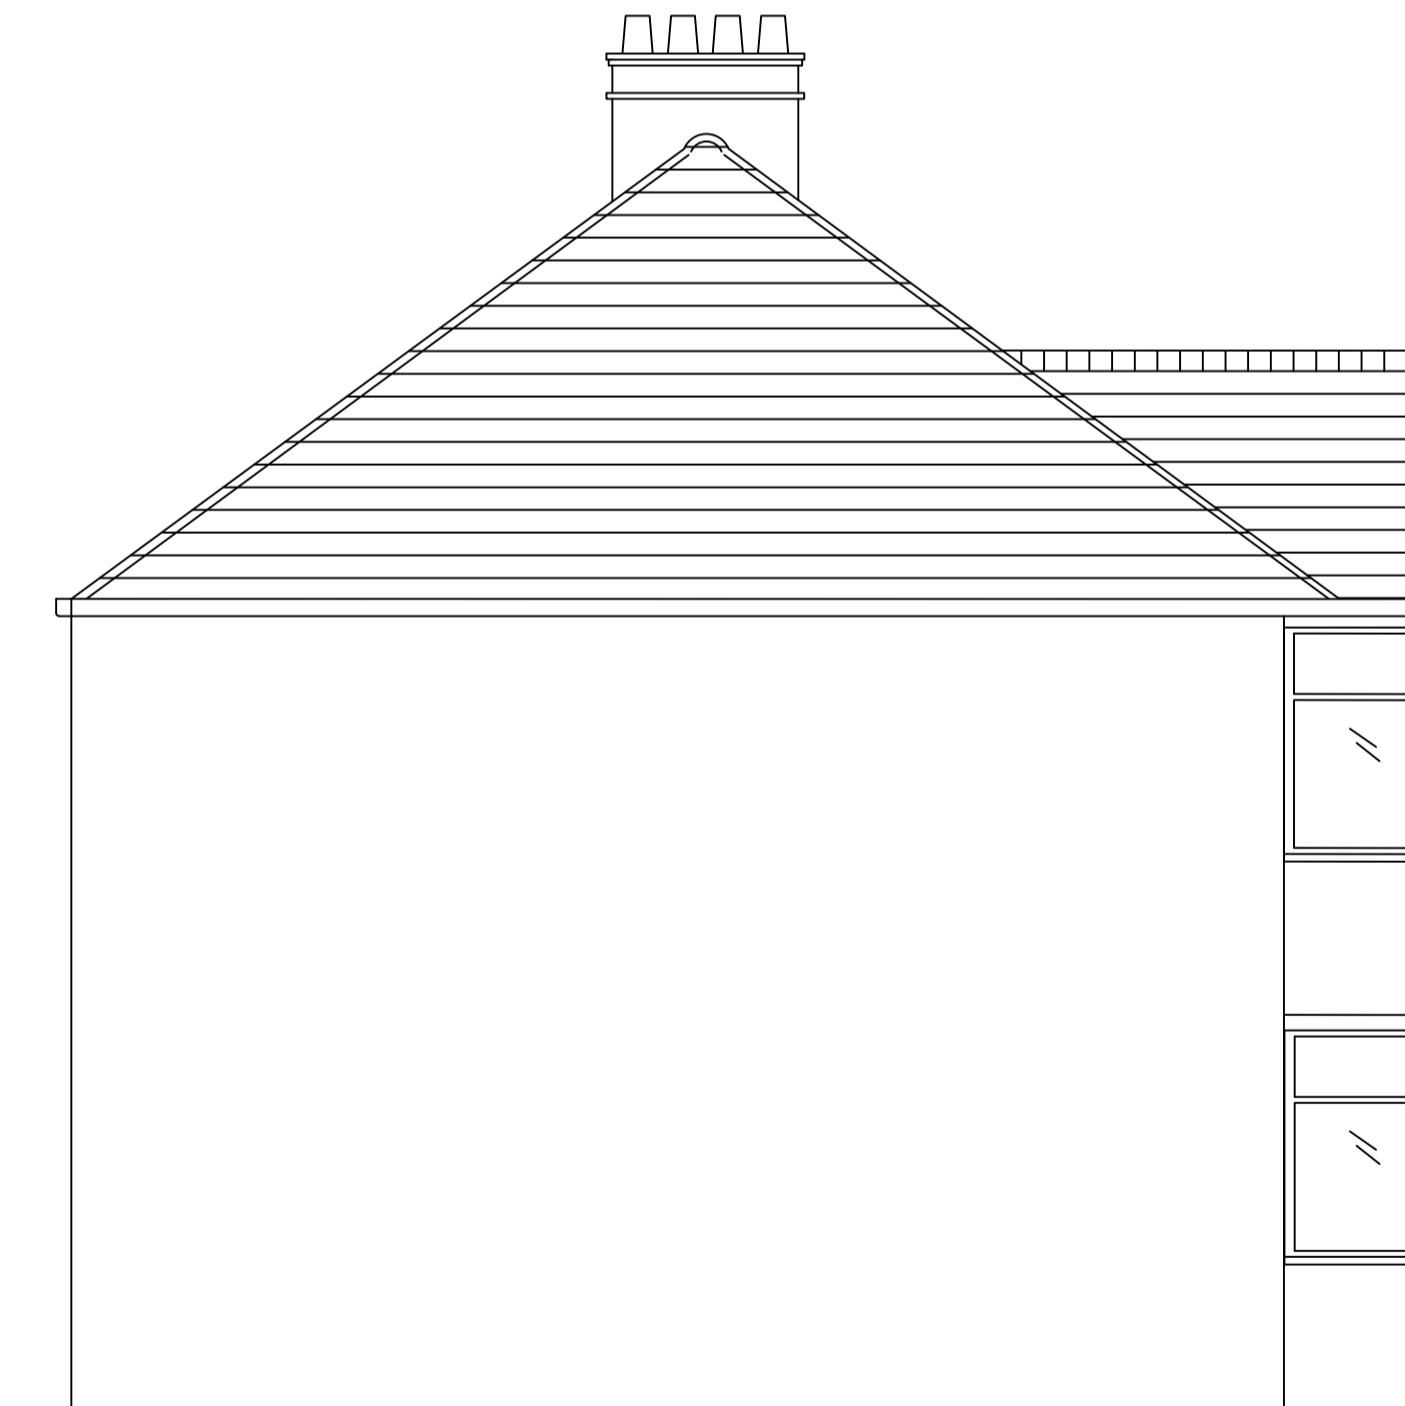

Boundary Elevation

Notes:
All dimensions should be checked with a site survey.
Drawings are subject to statutory authority approval and are to be used for the purpose of planning.
Structural calculations and drawings to be supplied by a structural engineer.

Client :
MR & MRS O'BRIEN
9 CROFT GARDENS
RUISLIP
MIDDLESEX
HA48EY

Drawing Title:
EXISTING PLANS

SCALE: 1:50 @ A1
Drawn by: ML
Drawing no: 100
Date: SEPT 2023

