




Front Elevation




Rear Elevation




Side Elevation

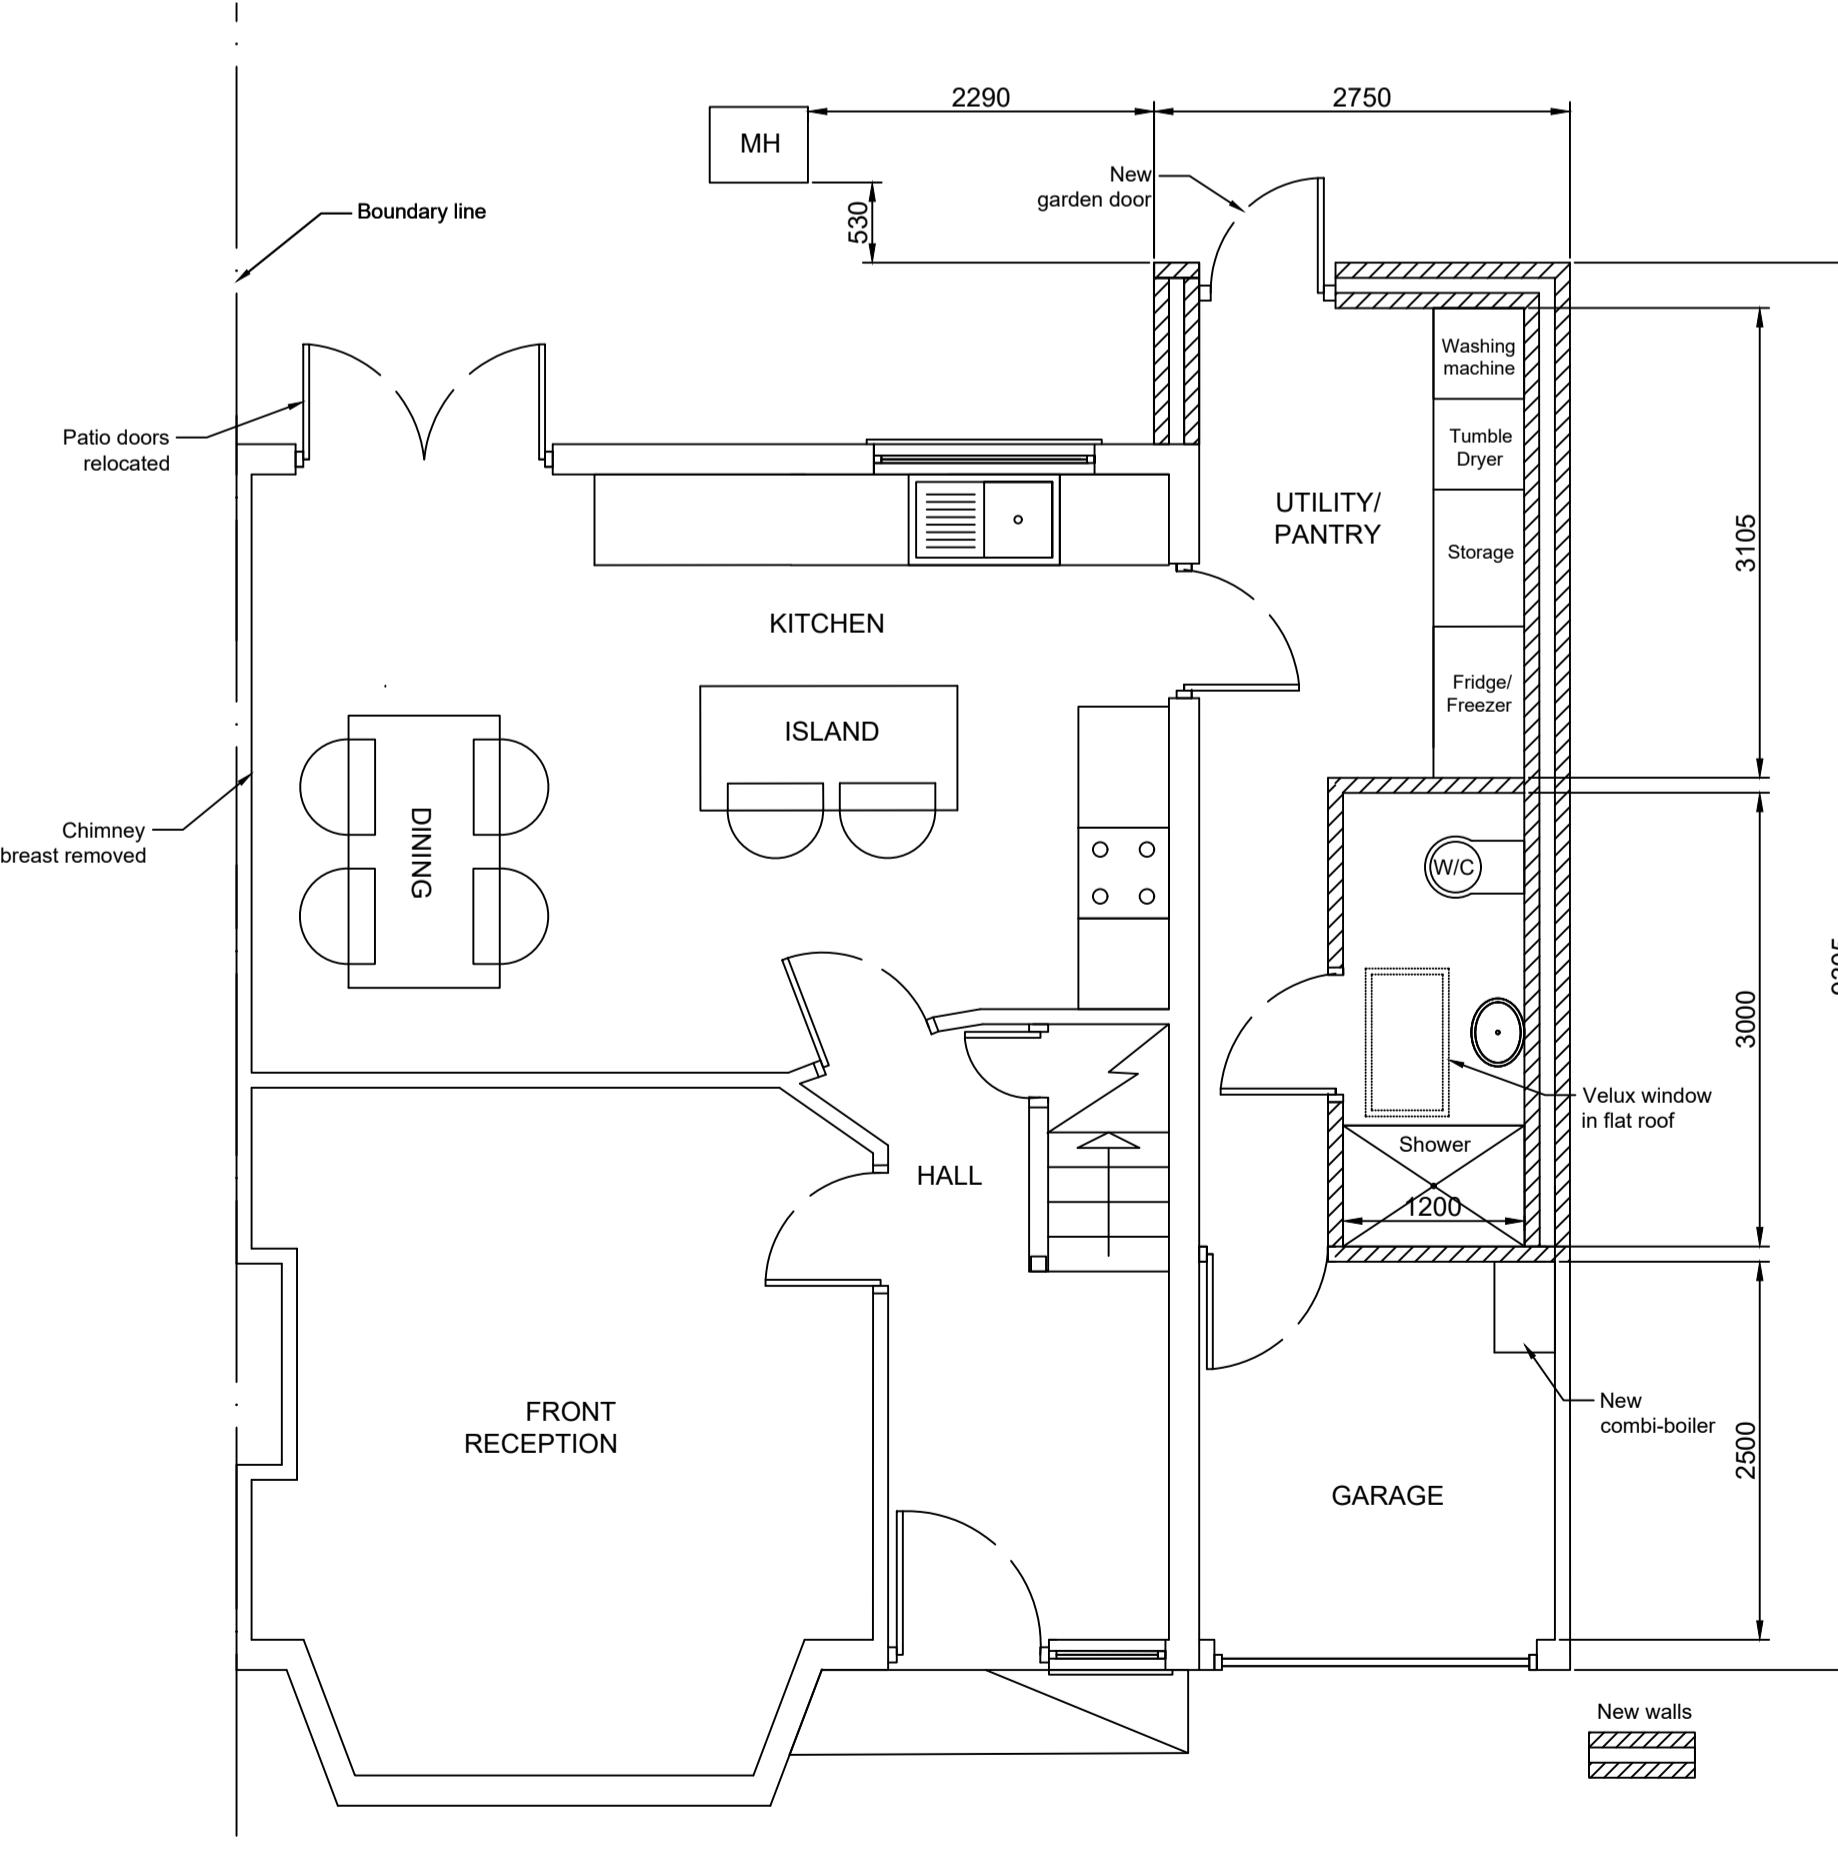


Ground floor plan

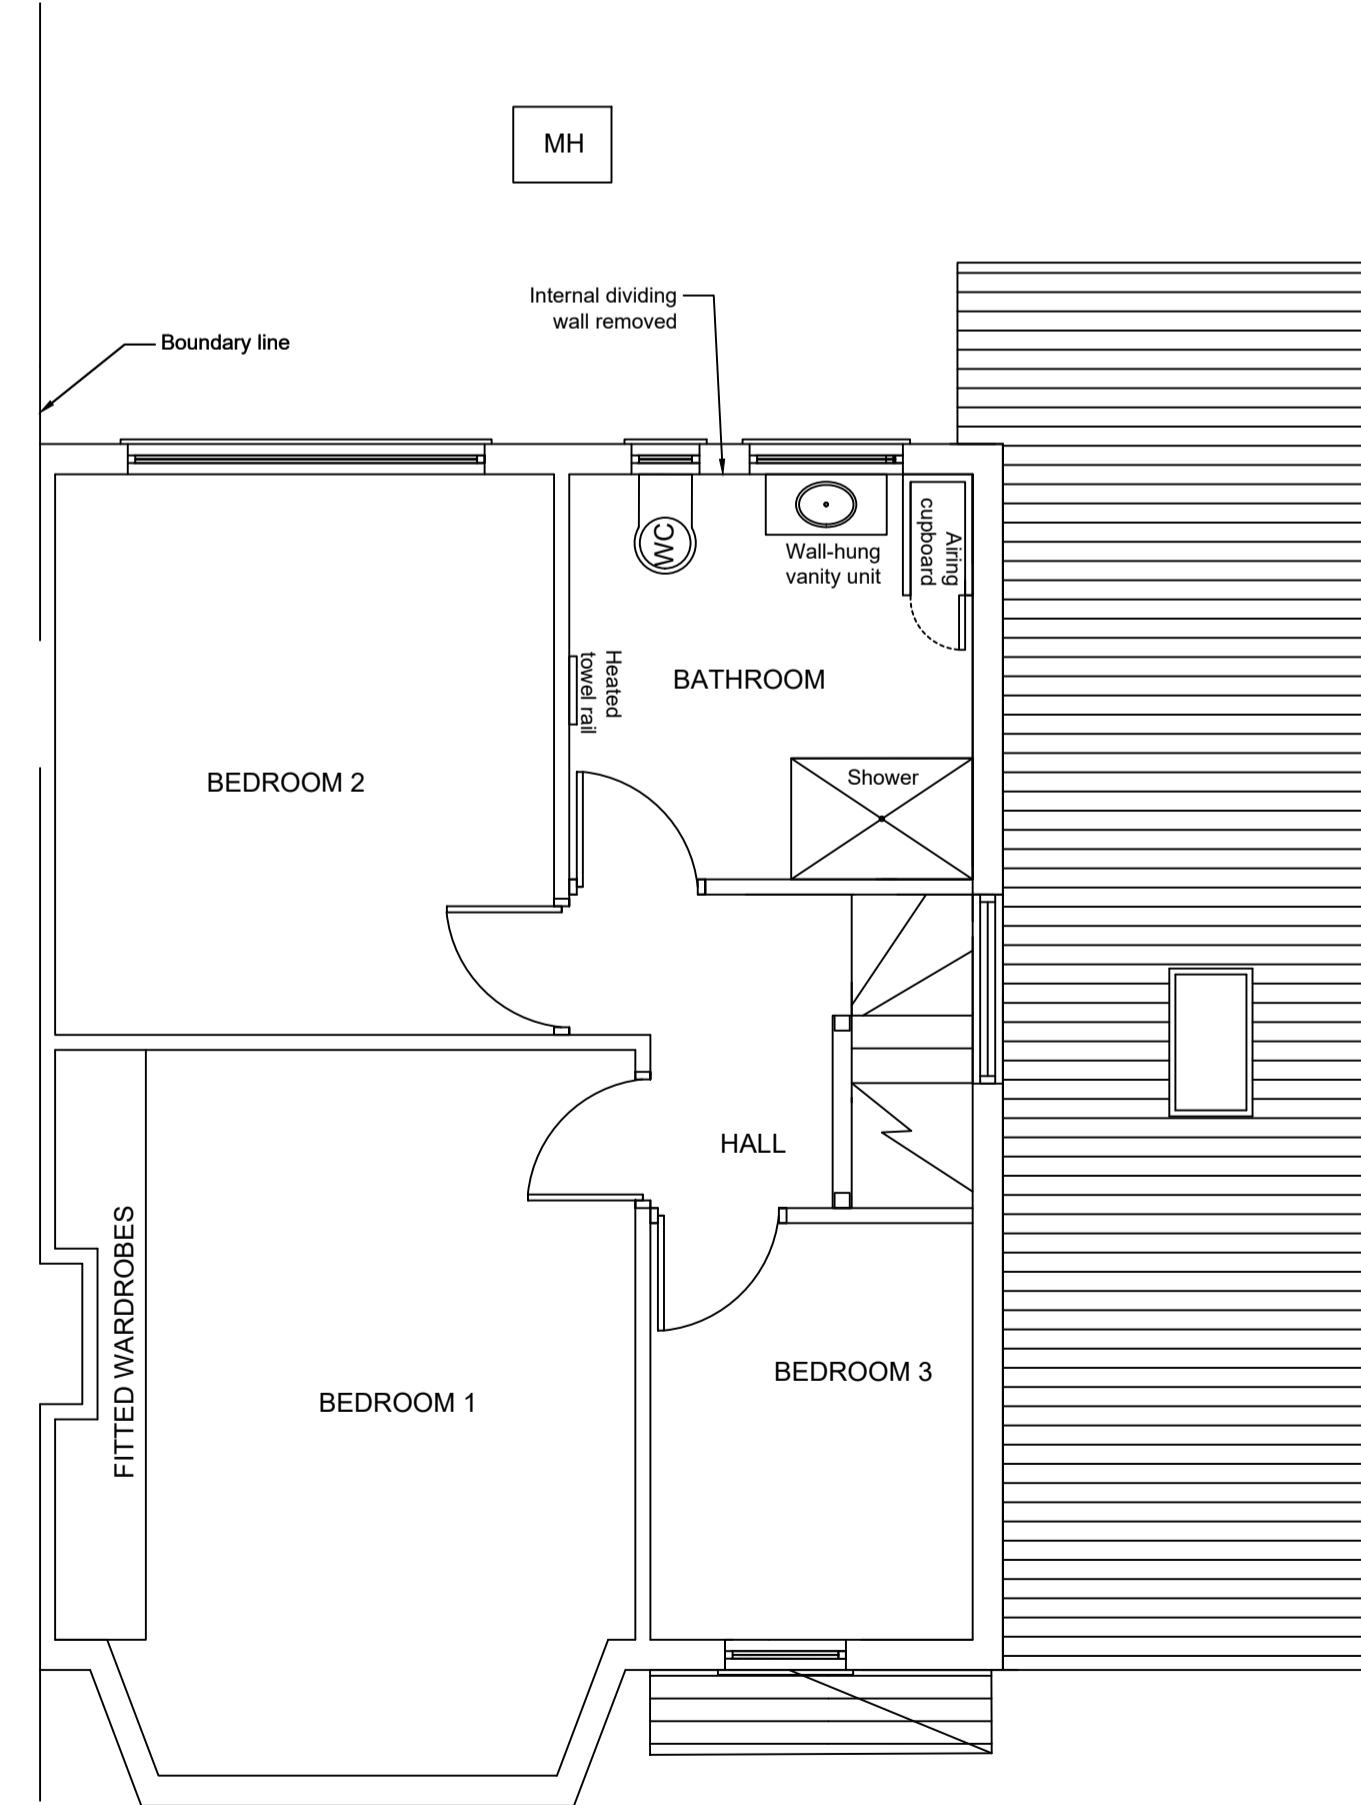

First floor plan

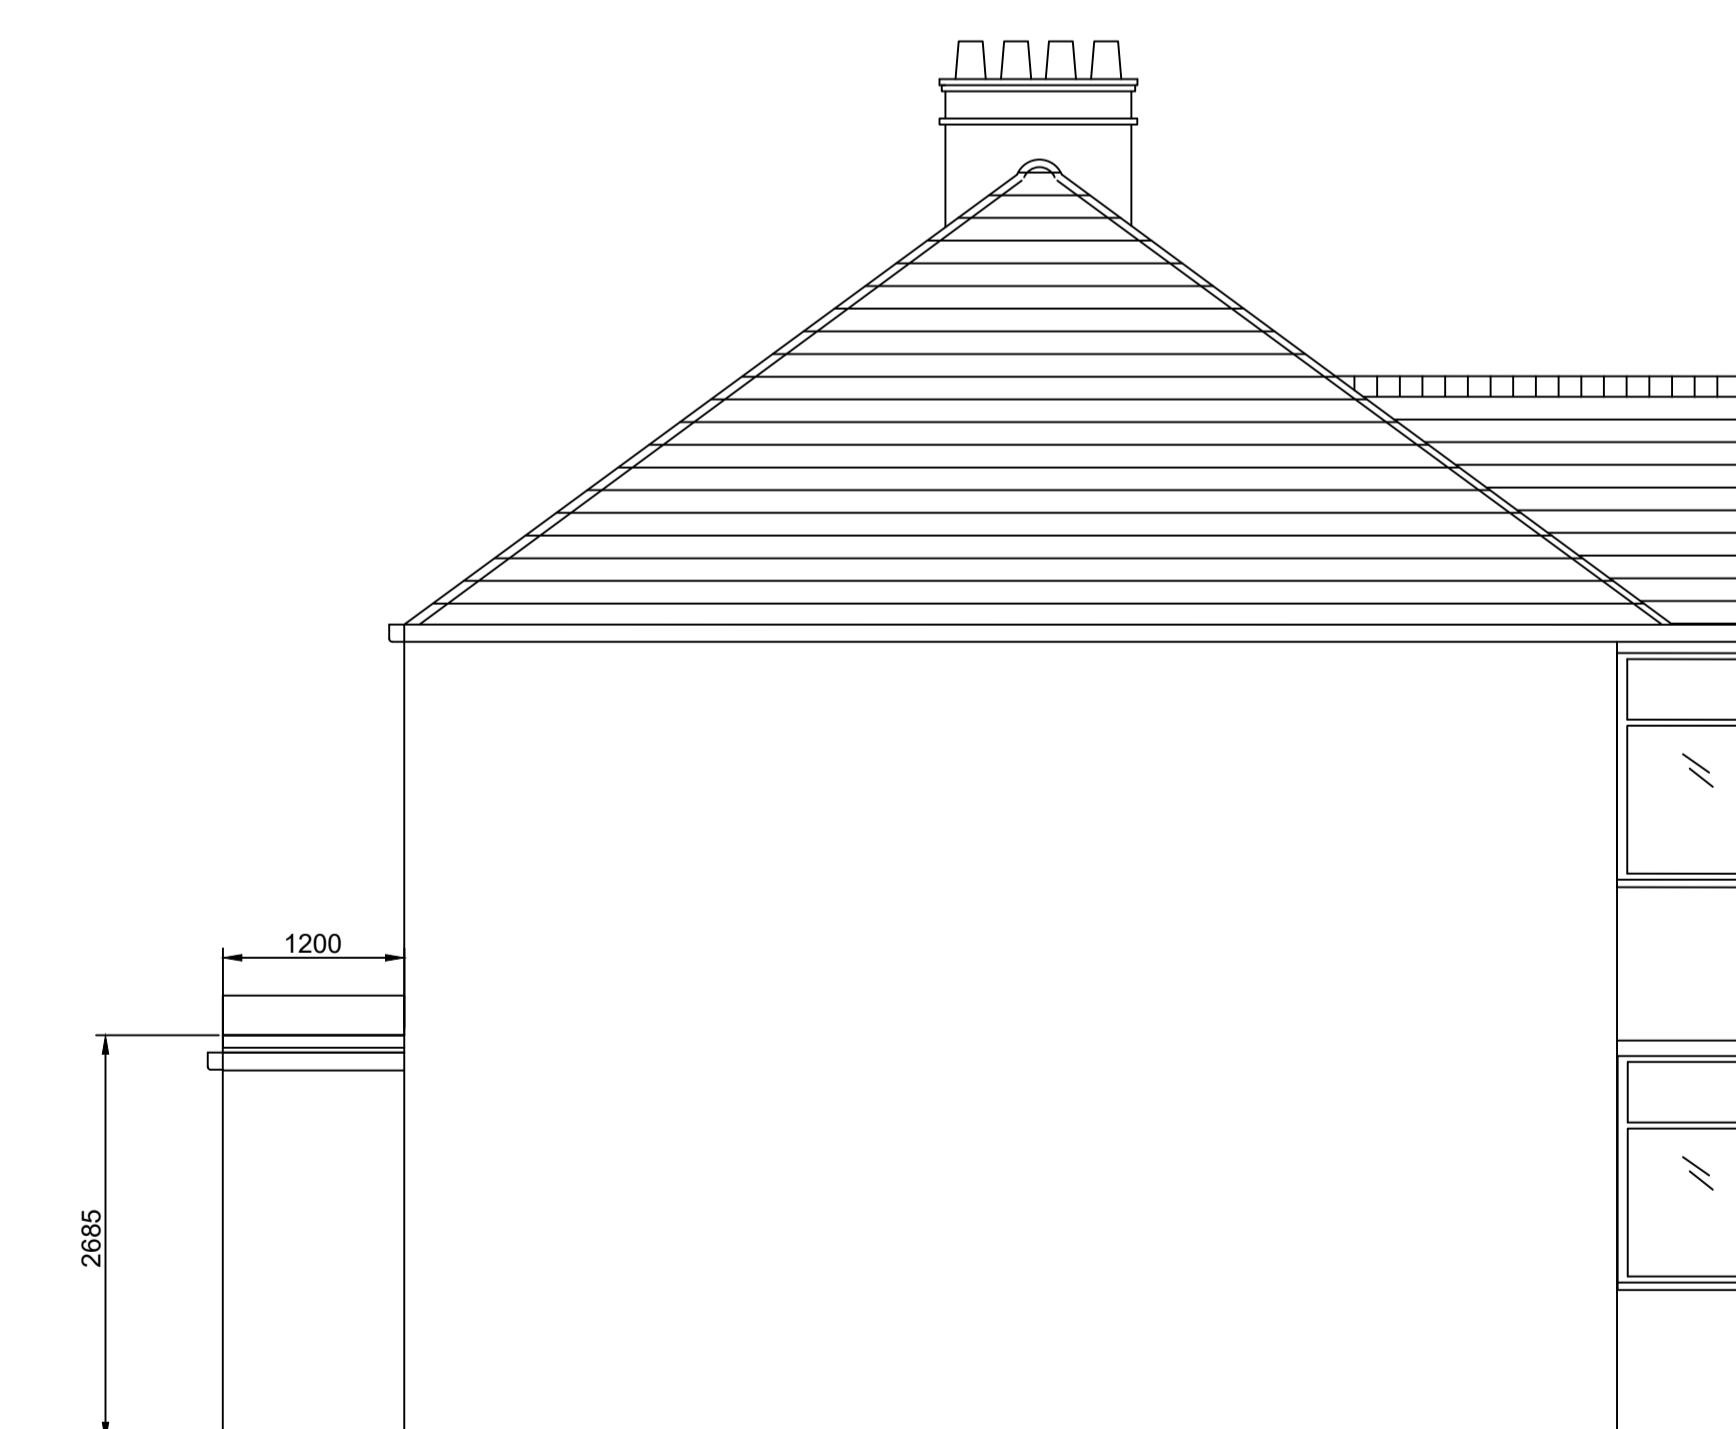

Boundary Elevation

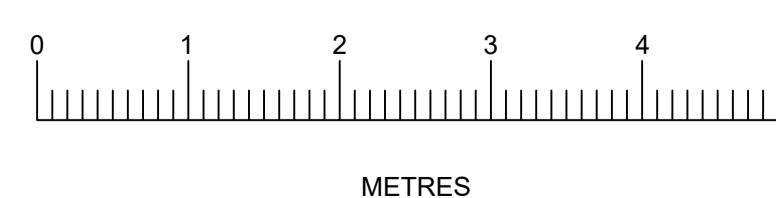

Client :
MR & MRS O'BRIEN
9 CROFT GARDENS
RUISLIP
MIDDLESEX
HA48EY

Drawing Title:
PROPOSED PLANS
SCALE: 1:50 @ A1
Drawn by: ML
Drawing no: 101
Date: SEPT 2023

Notes:
All dimensions should be checked with a site survey.
Drawings are subject to statutory authority approval and are to be used for the purpose of planning.
Structural calculations and drawings to be supplied by a structural engineer.

Building materials to be in keeping with the existing property.
Windows, doors to match existing.
Extension to have a flat roof.