




Front Elevation




Side Elevation




Rear Elevation

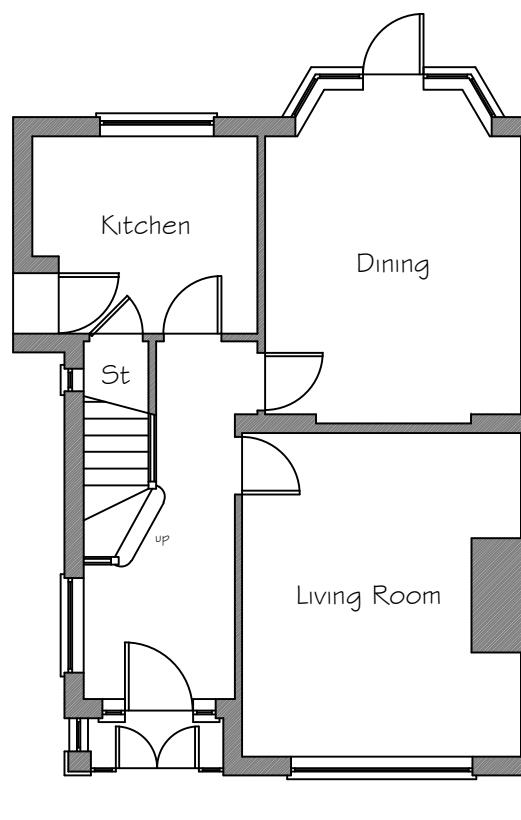


Ground Floor Layout

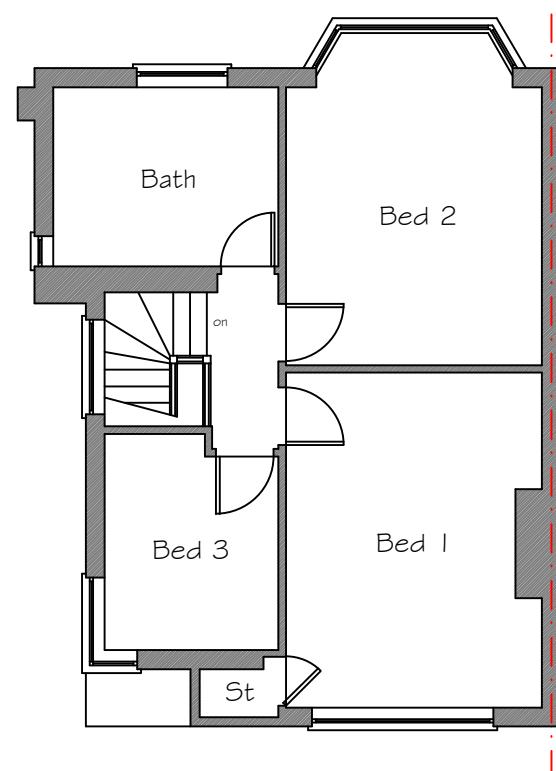

First Floor Layout

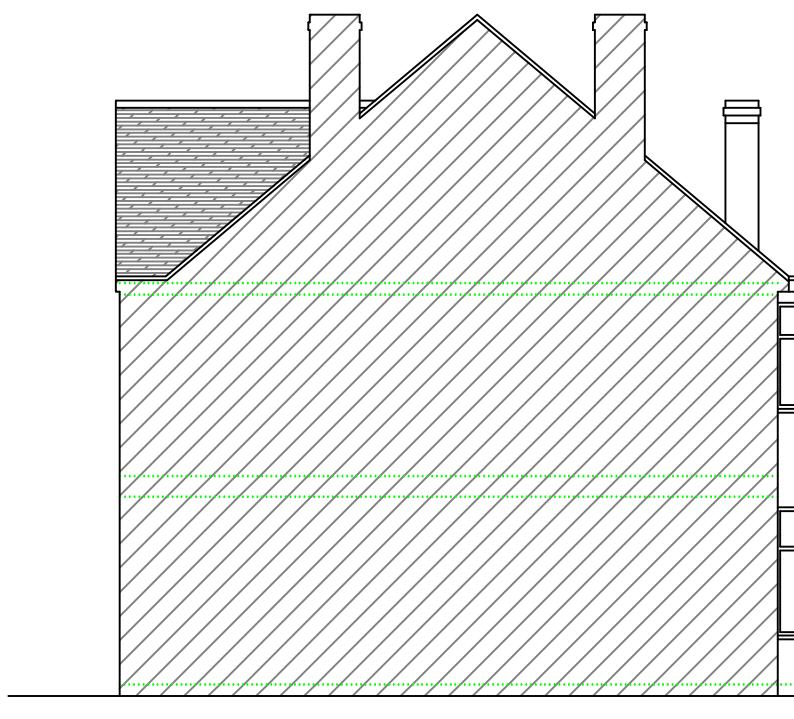

Side Elevation

 

PlanningDrawings.net
Roscrowden, Frankley Lodge Road, Birmingham, B31 5PX
Tel : 0121 475 3583 Web : www.planningdrawings.net

Client
Andrew Flanagan

Project
**43 Burwood Avenue,
HA5 2RY**

Drawing
**Existing Floor Plans
and Elevations**

Scale 1:100 @ A3	Date October 2023
Drawn GB	Checked PD
Drawing No. PD23003 - 01	Revision --