


All External Finish & Materials to match existing

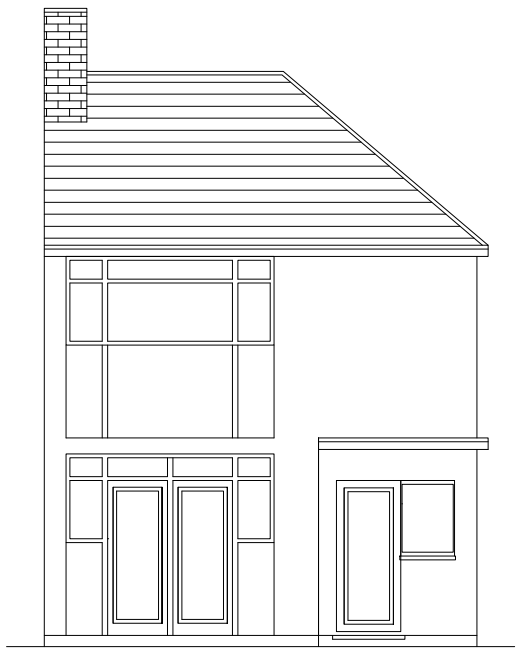

EXISTING REAR ELEVATION



EXISTING SIDE ELEVATION (FROM NO.26)




PROPOSED REAR ELEVATION

NEW 4m Extension
To be built after removal
of existing kitchen

2.9m Maximum height
and
2.9m to Eaves

External finish
to match existing

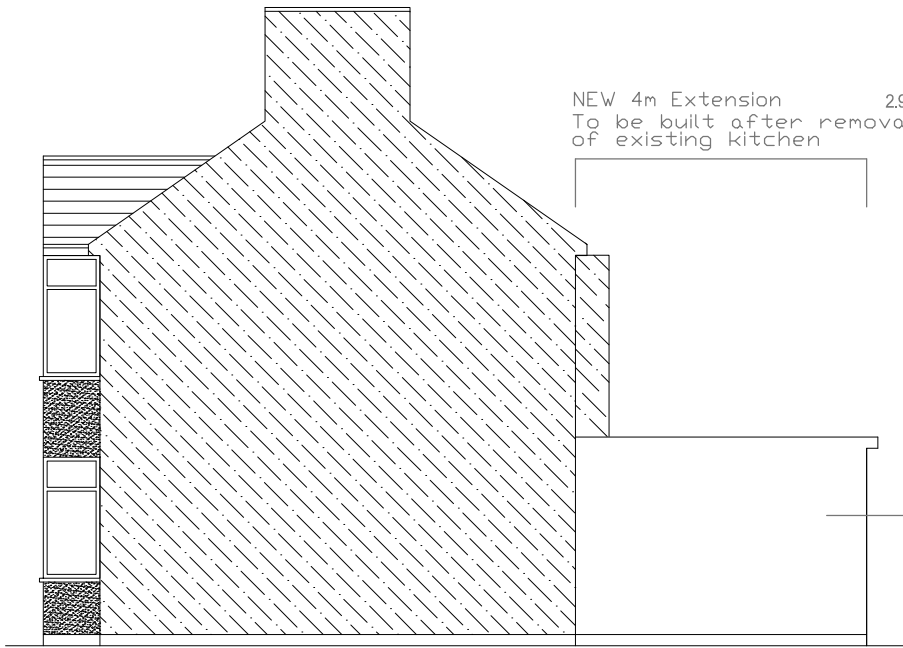


PROPOSED SIDE ELEVATION (FROM NO.26)

NEW 4m Extension
To be built after removal
of existing kitchen

2.9m Maximum height
and
2.9m to Eaves

External finish
to match existing

 

Scale 1:100

© SA DESIGN AND MANAGEMENT moshamaun@hotmail.co.uk Tel: 078598 77288				
ClientMr NIRMAL SINGH		Site28 GLAMIS CRESCENT, HAYES, UB3 1QB		
ProjectSingle Storey Rear Extension: 4m deep, 2.9m maximum height		TitleELEVATIONS		
Scale1:100 @ A3	Date18/10/2023	Drawn byMS	Drg. No28GC/ELNS	RevisionA