



All External Finish & Materials to match existing

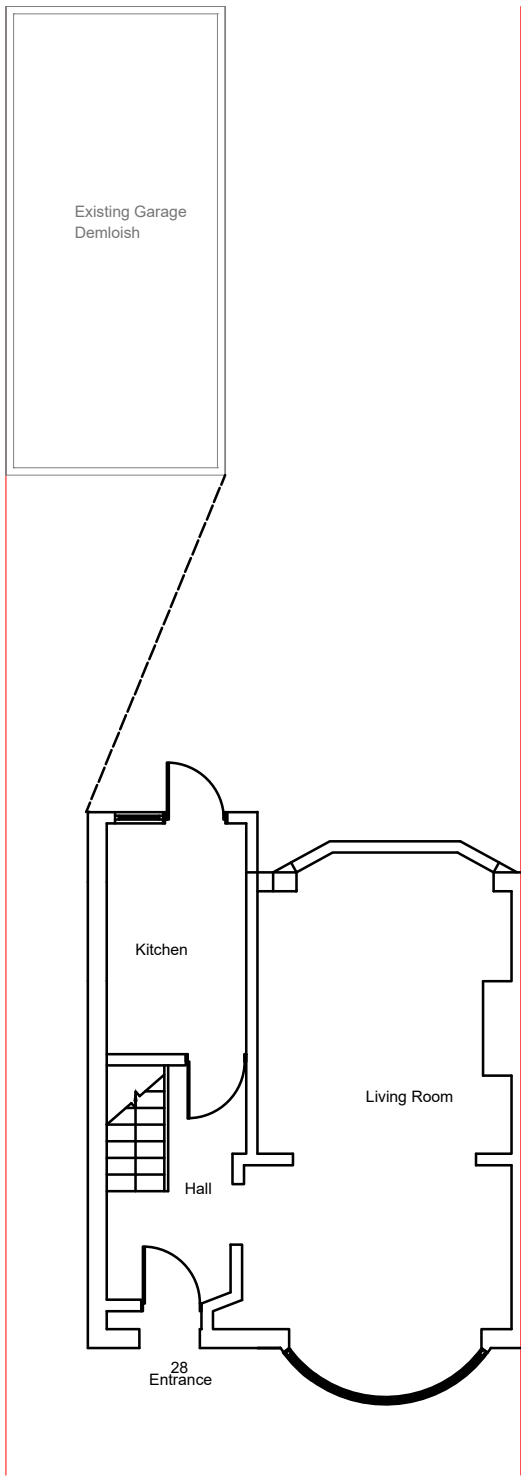


Existing Ground Floor Plan

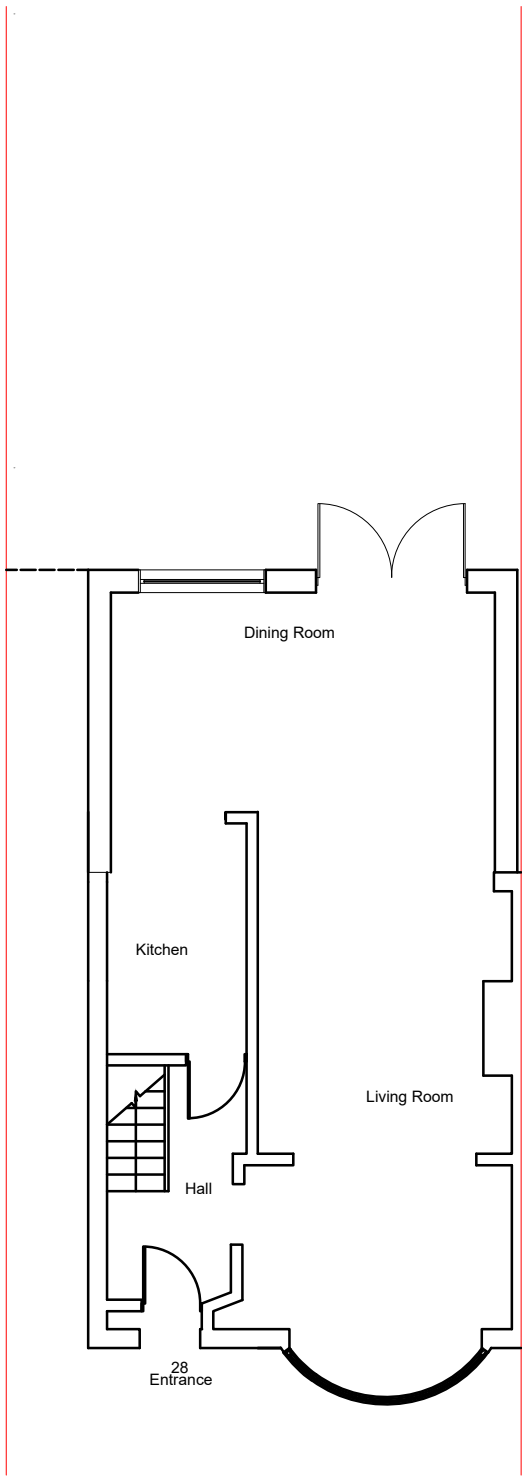

Proposed Ground Floor Plan

NEW 4m Extension
To be built after removal
of existing kitchen
2.9m Maximum height
and
2.9m to Eaves

 

Scale 1:100

© SA DESIGN AND MANAGEMENT moshamaun@hotmail.co.uk Tel: 078598 77288				
ClientMr NIRMAL SINGH		Site 28 GLAMIS CRESCENT, HAYES, UB3 1QB		
ProjectSingle Storey Rear Extension: 4m deep, 2.9m maximum height		Title PLANS		
Scale1:100 @ A3	Date18/10/2023	Drawn byMS	Drg. No28 GC/PLNS	RevisionA