





EXISTING FRONT ELEVATION

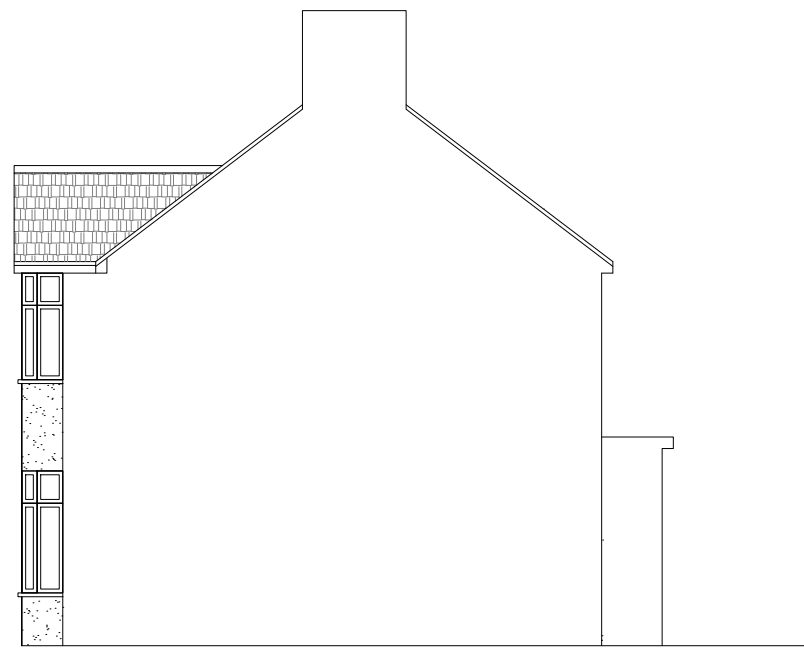


EXISTING SIDE ELEVATION (FROM No.26)

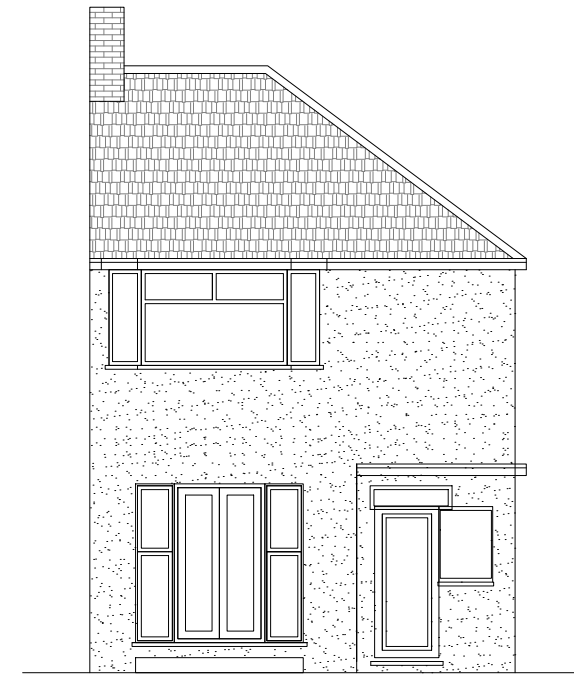

EXISTING REAR ELEVATION



PROPOSED FRONT ELEVATION

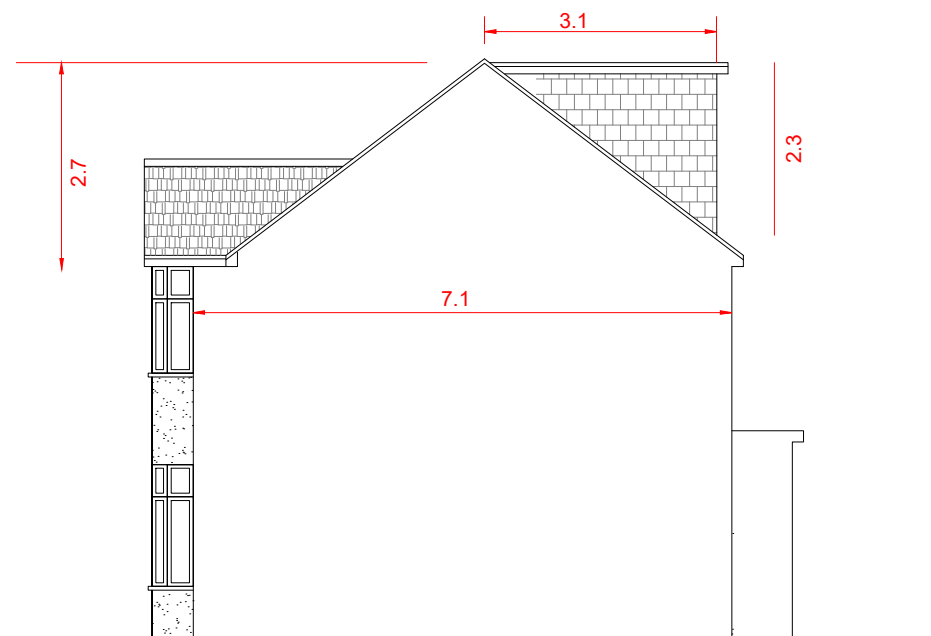

PROPOSED SIDE ELEVATION (FROM NO.26)



PROPOSED REAR ELEVATION



Scale 1:100

ROOF EXTENSION VOLUME CALCULATION:

HIP TO GABLE EXTENSION
=
WIDTH X HEIGHT X DEPTH / 6
= 3.3 x 2.7 x 7.1 / 6
= 10.5m³ CUBIC METRE.

REAR DORMER EXTENSION
=
WIDTH X HEIGHT X DEPTH / 2
= 5.7 x 2.1 x 3.3 / 2
= 19.7m³ CUBIC METRE.

TOTAL INCREASE IN VOLUME
= 10.5 + 19.7
= 30.2 m³ < 50m³ CUBIC METRE.

© SA DESIGN AND MANAGEMENT moshamaun@gmail.com Tel: 078598 77288				
Client Mr NIRMAL SINGH		Site 28 GLAMIS CRESCENT, HAYES, UB3 1QB		
Project NEW GYM OUTBUILDING & LOFT WITH DORMER		Title ELEVATIONS		
Scale 1:100 @ A3	Date 04/06/2024	Drawn by MS	Drg. No 28GC/ELNS	Revision A