




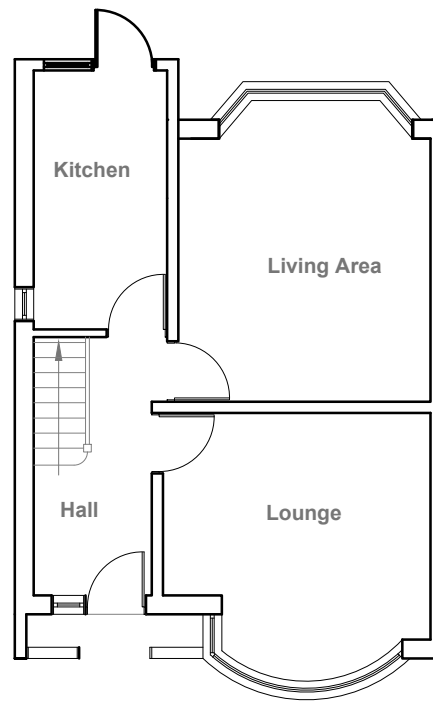


EXISTING & PROPOSED Grnd FLOOR PLAN

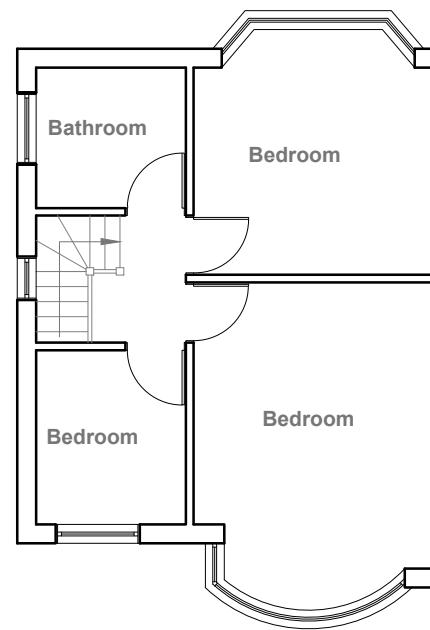


EXISTING 1st FLOOR PLAN

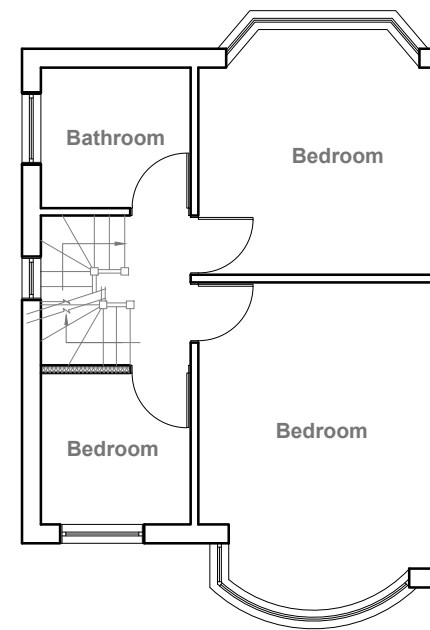

PROPOSED 1st FLOOR PLAN

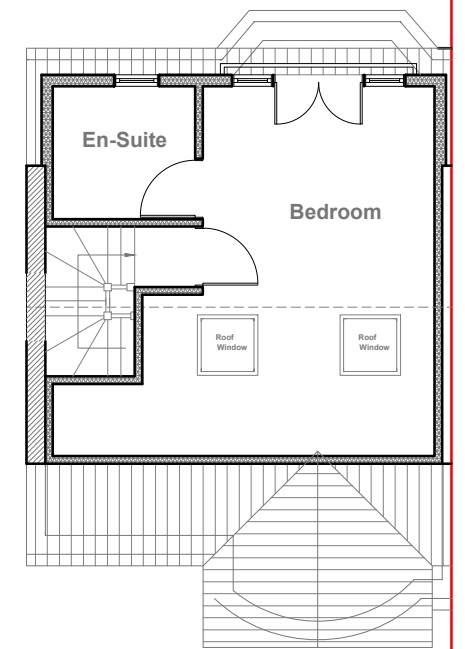

PROPOSED Loft FLOOR PLAN

 

Scale 1:100

© SA DESIGN AND MANAGEMENT moshamaun@gmail.com Tel: 078598 77288				
Client Mr NIRMAL SINGH		Site 28 GLAMIS CRESCENT, HAYES, UB3 1QB		
Project NEW GYM OUTBUILDING & LOFT WITH DORMER		Title PLANS		
Scale 1:100 @ A3	Date 04/06/2024	Drawn by MS	Dwg. No 28GC/PLNS	Revision A