



All External Finish & Materials to match existing

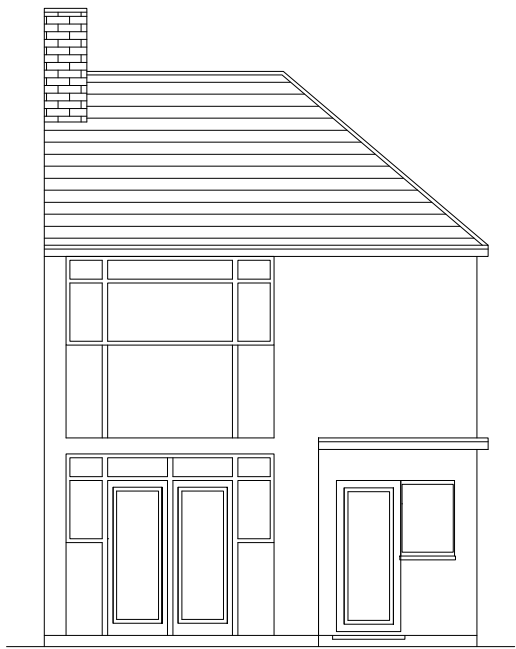


EXISTING REAR ELEVATION




EXISTING SIDE ELEVATION (FROM NO.26)

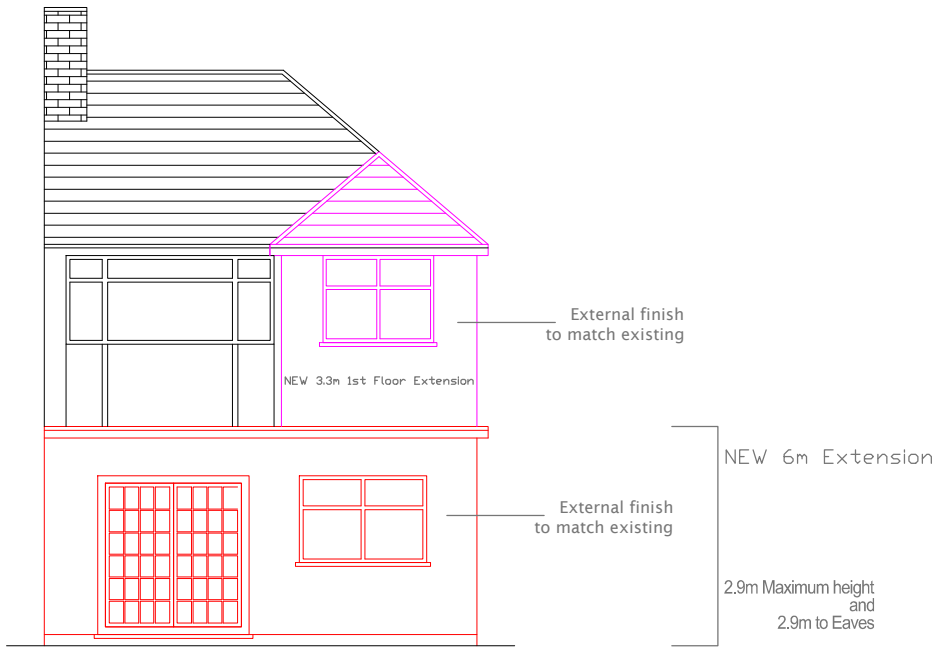

PROPOSED REAR ELEVATION

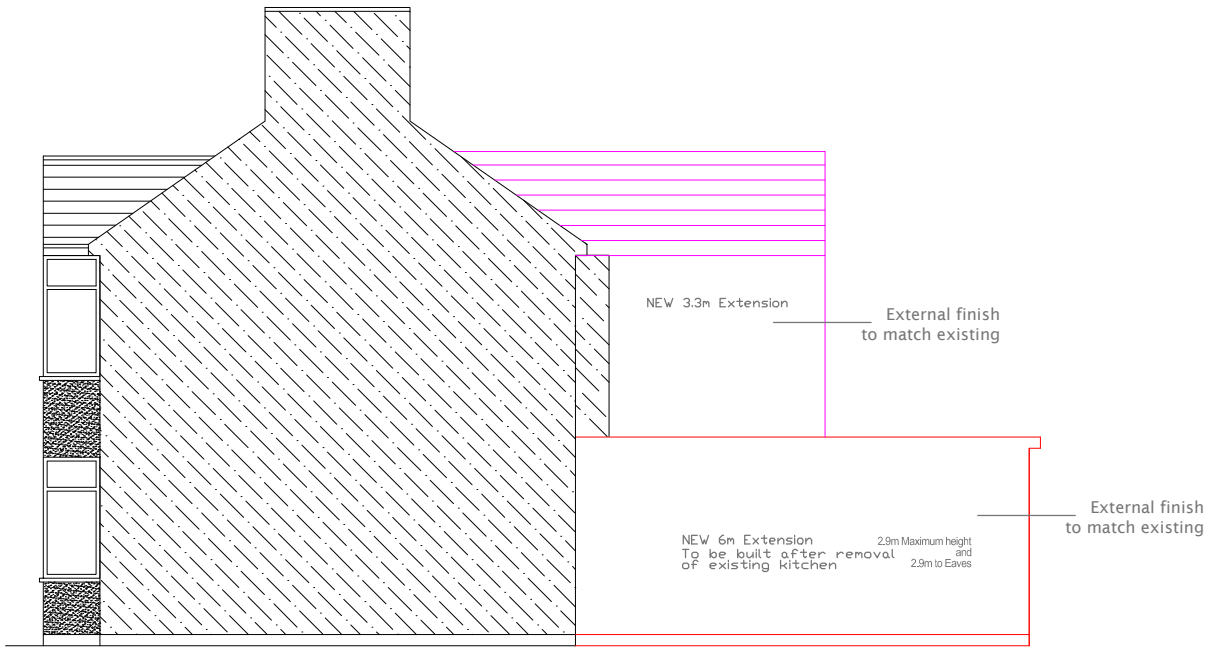

PROPOSED SIDE ELEVATION (FROM NO.26)

 

© SA DESIGN AND MANAGEMENT moshamaun@hotmail.co.uk Tel: 078598 77288				
ClientMr NIRMAL SINGH		Site28 GLAMIS CRESCENT, HAYES, UB3 1QB		
Project6M Single Storey Rear Extension & 1st Floor Rear Extension		TitleELEVATIONS		
Scale1:100 @ A3	Date21/07/2024	Drawn byMS	Drg. No28GC/ELNS	RevisionB