




All External Finish & Materials to match existing

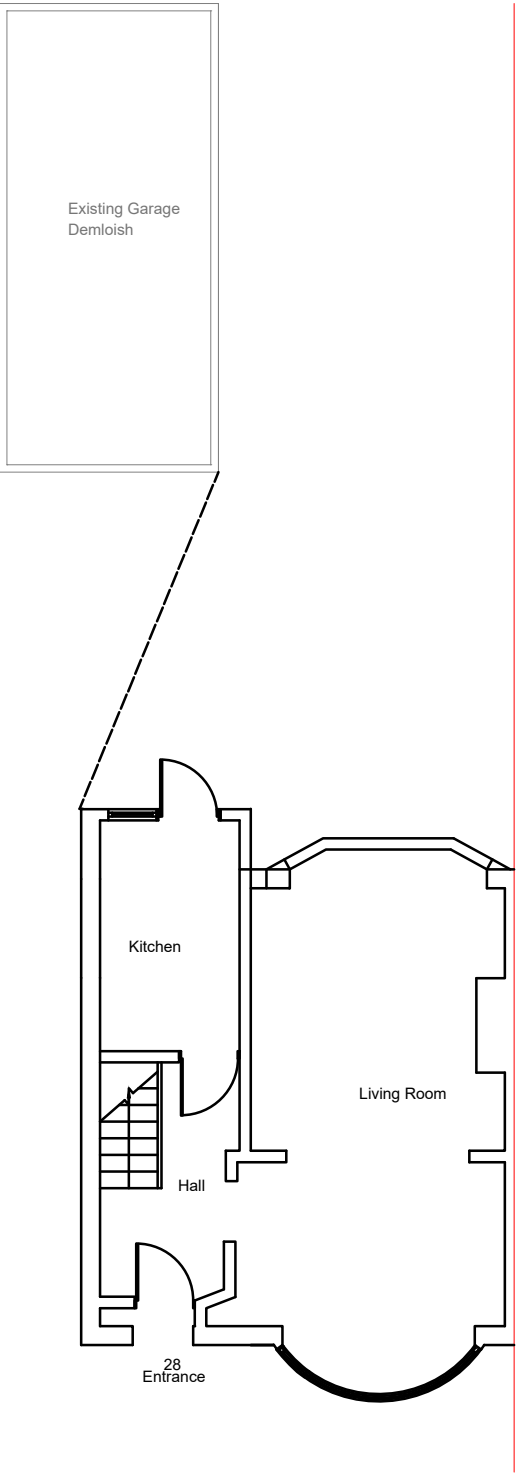


Existing Ground Floor Plan

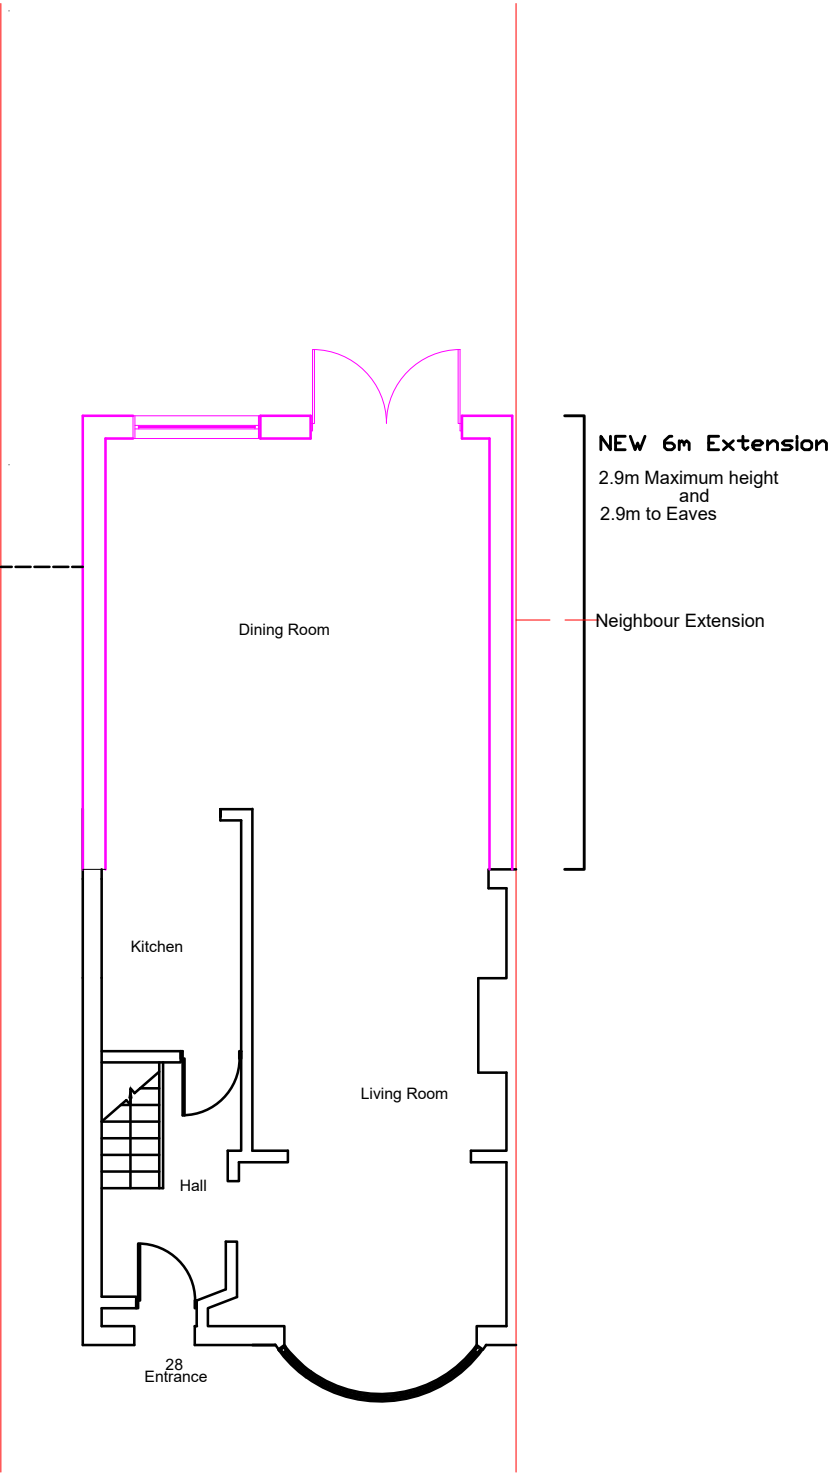


Proposed Ground Floor Plan

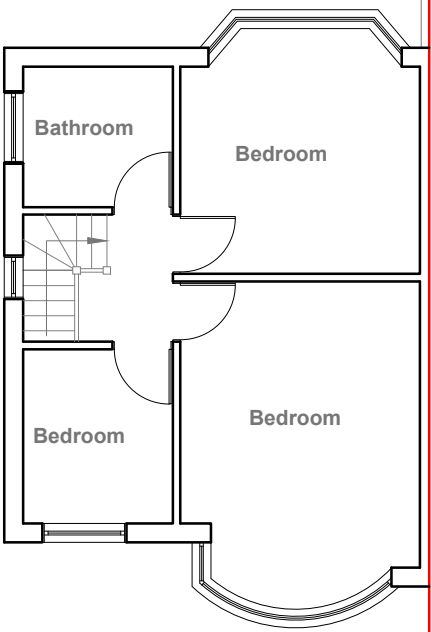

EXISTING 1st FLOOR PLAN

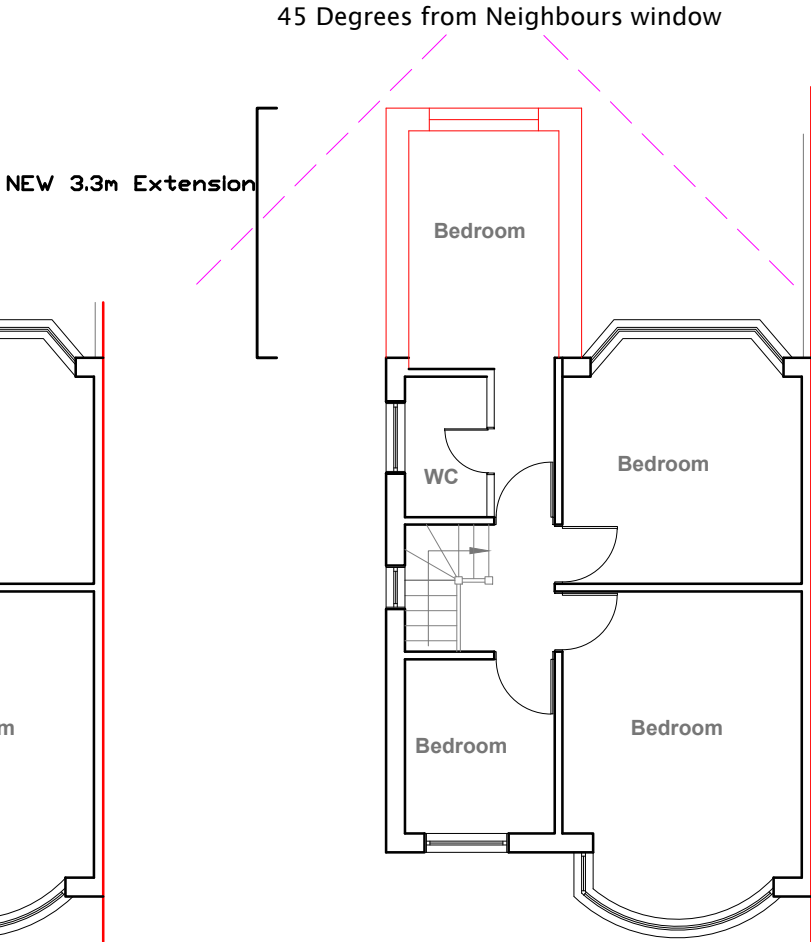

PROPOSED 1st FLOOR PLAN

 

© SA DESIGN AND MANAGEMENT moshamaun@hotmail.co.uk Tel: 078598 77288				
Client Mr NIRMAL SINGH		Site 28 GLAMIS CRESCENT, HAYES, UB3 1QB		
Project 6M Single Storey Rear Extension & 1st Floor Rear Extension		Title PLANS		
Scale 1:100 @ A3	Date 21/07/2024	Drawn by MS	Drg. No 28 GC/PLNS	Revision A