



All External Finish & Materials to match existing

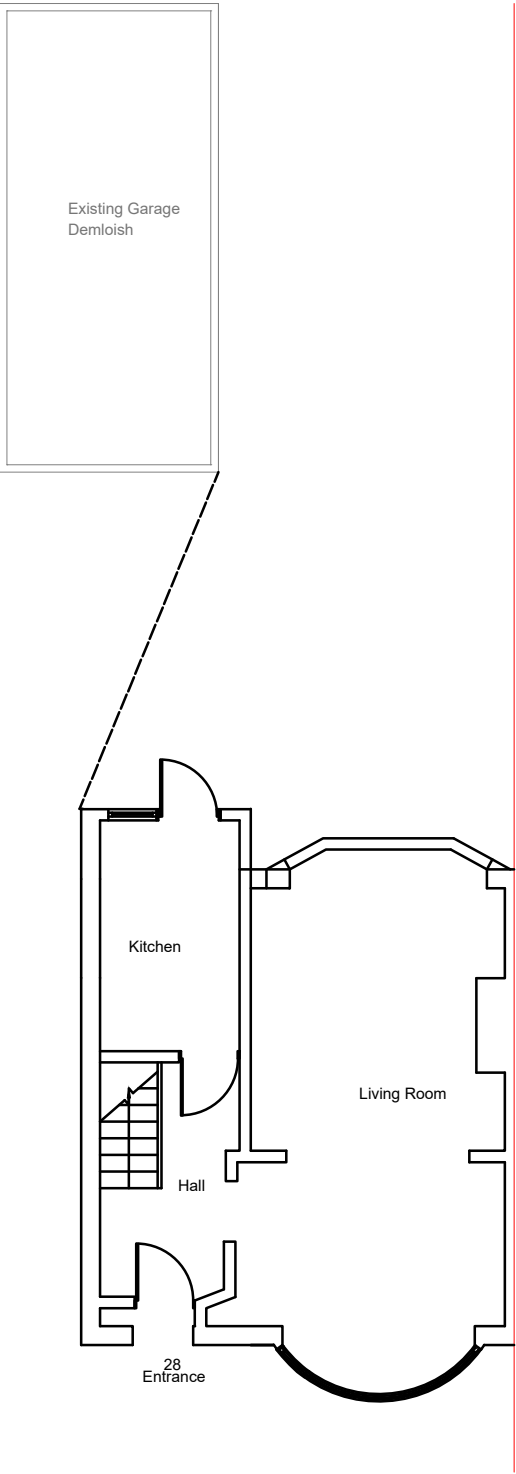


Existing Ground Floor Plan

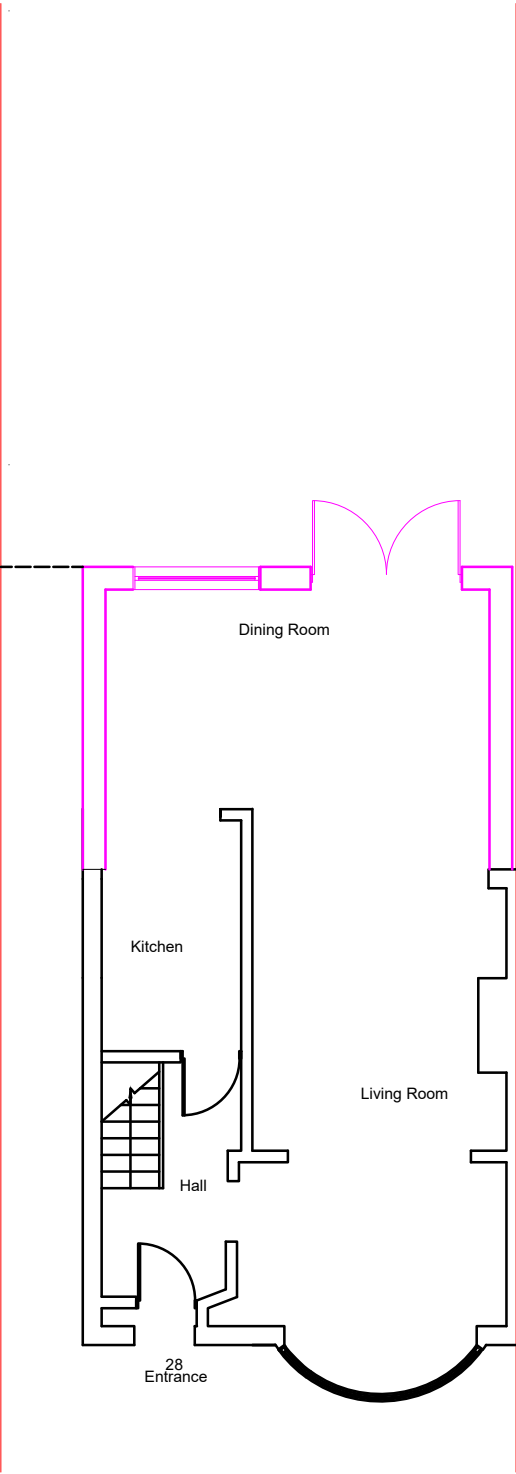


Proposed Ground Floor Plan


NEW 4m Extension
Application Ref:
78361/APP/2023/3326
2.9m Maximum height
and
2.9m to Eaves

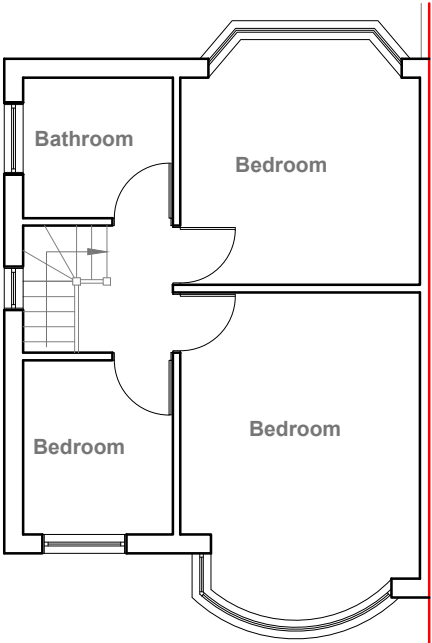

EXISTING 1st FLOOR PLAN

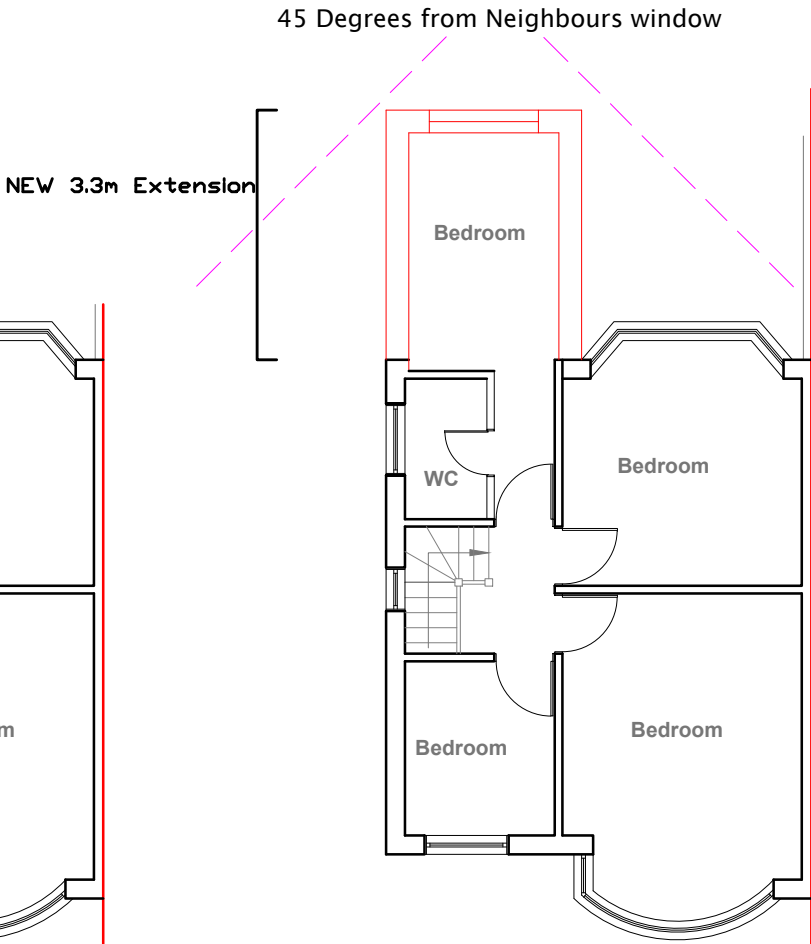

PROPOSED 1st FLOOR PLAN

 

Scale 1:100

© SA DESIGN AND MANAGEMENT moshamaun@hotmail.co.uk Tel: 078598 77288				
Client Mr NIRMAL SINGH		Site 28 GLAMIS CRESCENT, HAYES, UB3 1QB		
Project 4M Single Storey Rear Extension & 1st Floor Rear Extension		Title PLANS		
Scale 1:100 @ A3	Date 16/09/2024	Drawn by MS	Drg. No 28 GC/PLNS	Revision B