


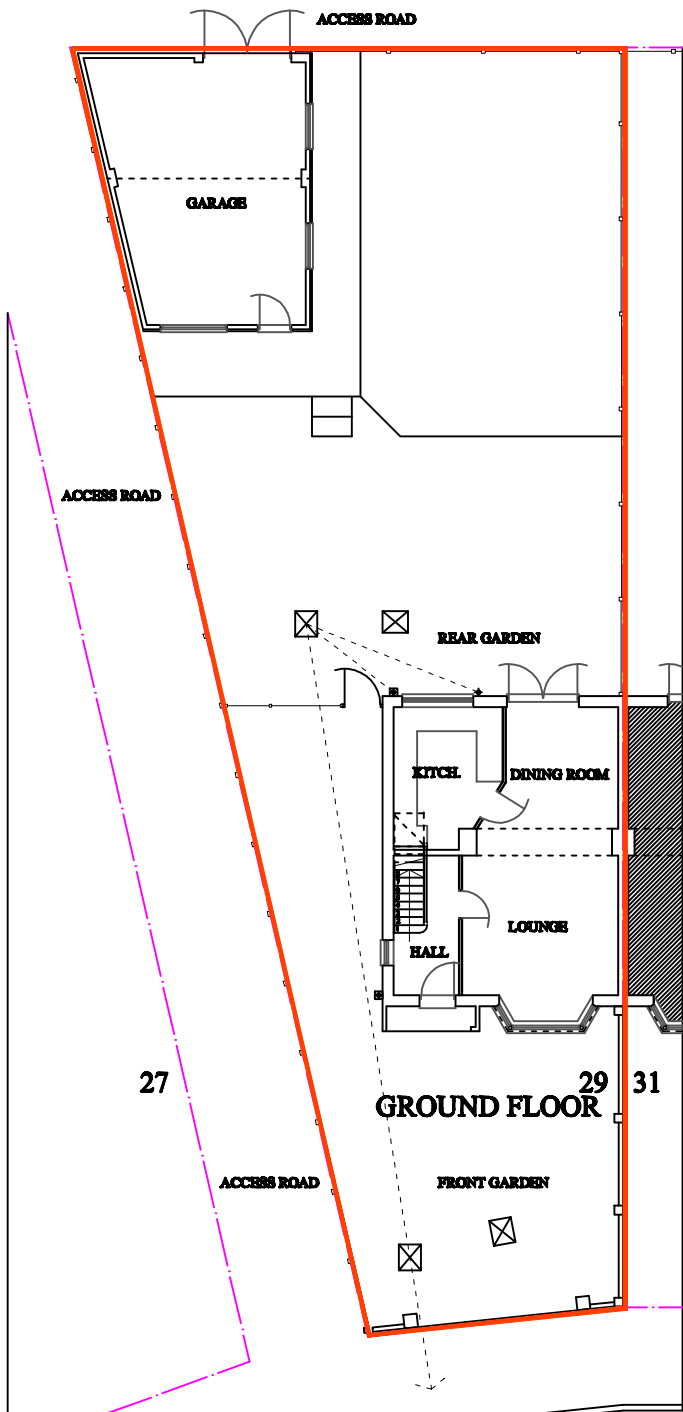

PLOT PLAN 1:200



SITE PLAN 1:1250

© 2008 B. L. BHARADIA, BSc(Arch), M.A.(Arch), 17 POPE CLOSE, FELTHAM, MIDDX. TW14 9PQ. bharadia.bharat@yahoo.co.uk tel; 07913 536633tel			
PROJECT 29 ROMNEY ROAD, HAYES UB4 8PU			
DRAWING TITLE EXISTING PLOT PLAN, PICTURES & LOCATION PLAN			
STATE PLANNING			
SCALE 1:200, 1:1250	BY BB		
DATE 20.10.2023	CHECKED BY BB		
DRAWING NO. 2023(AR)71-01	REV. --		