




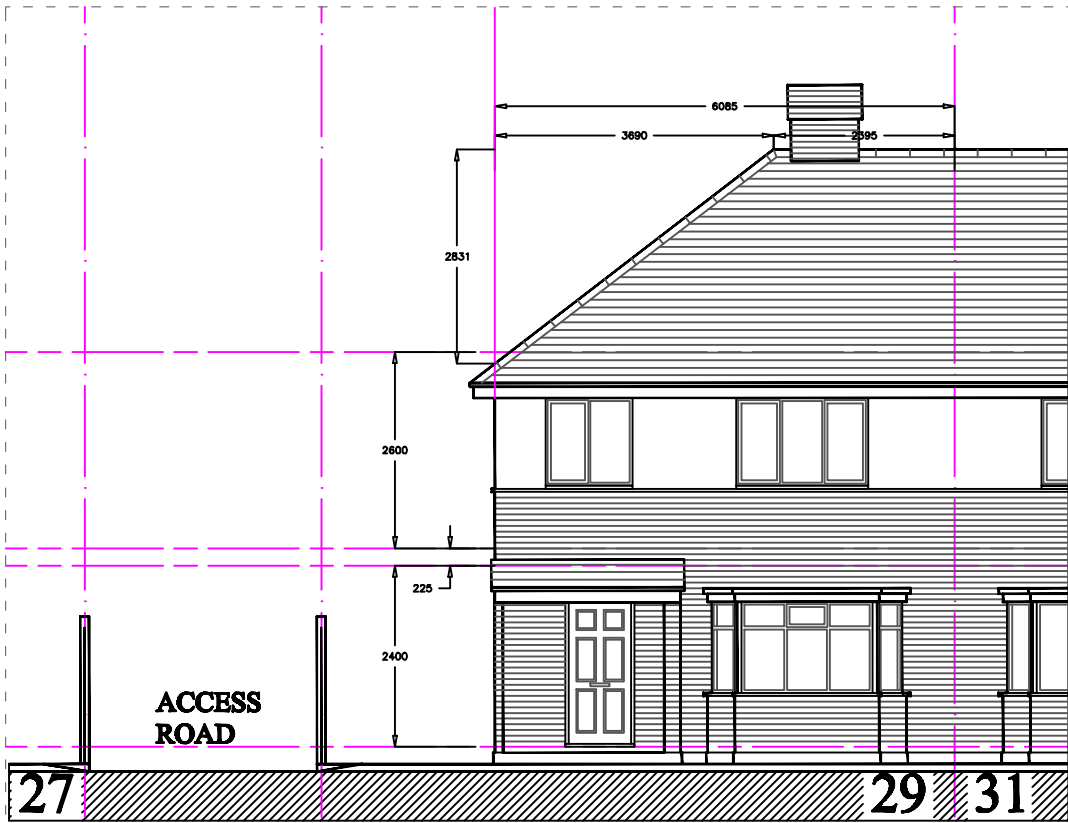


FRONT ELEVATION

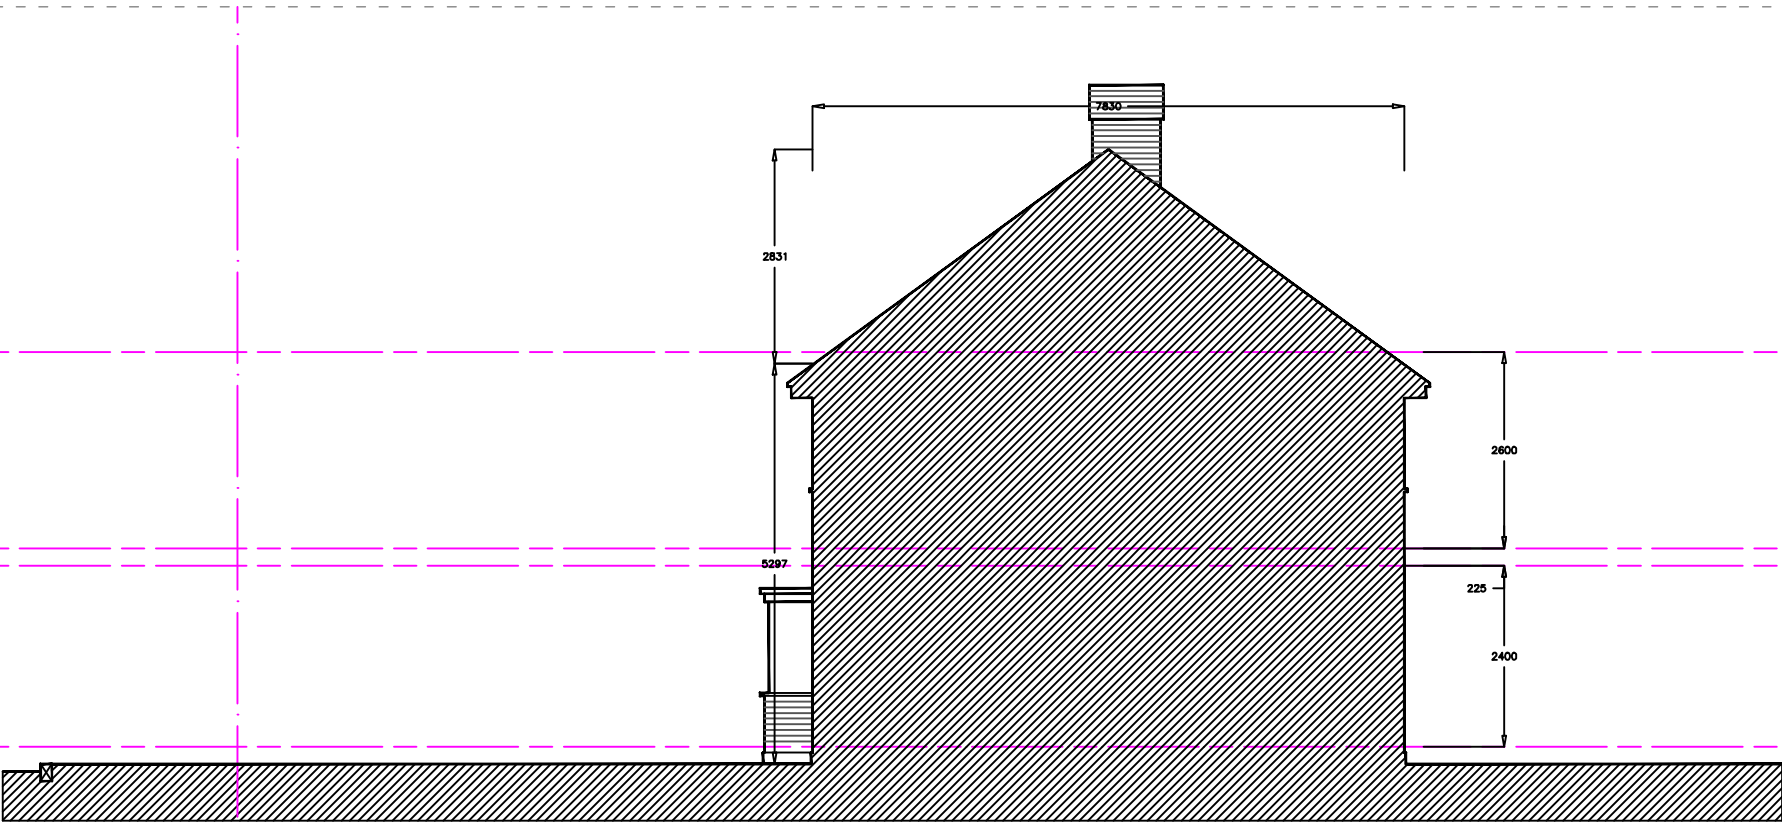

OTHER SIDE ELEVATION

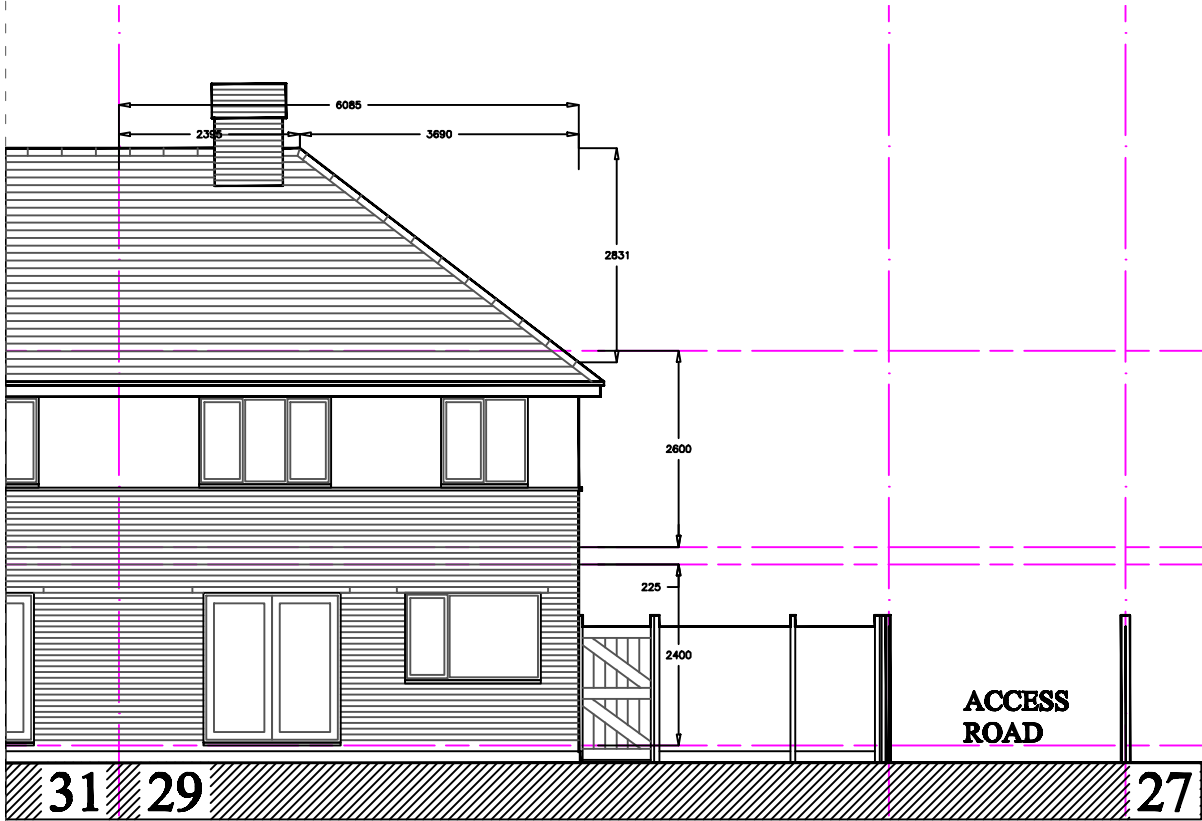

REAR ELEVATION

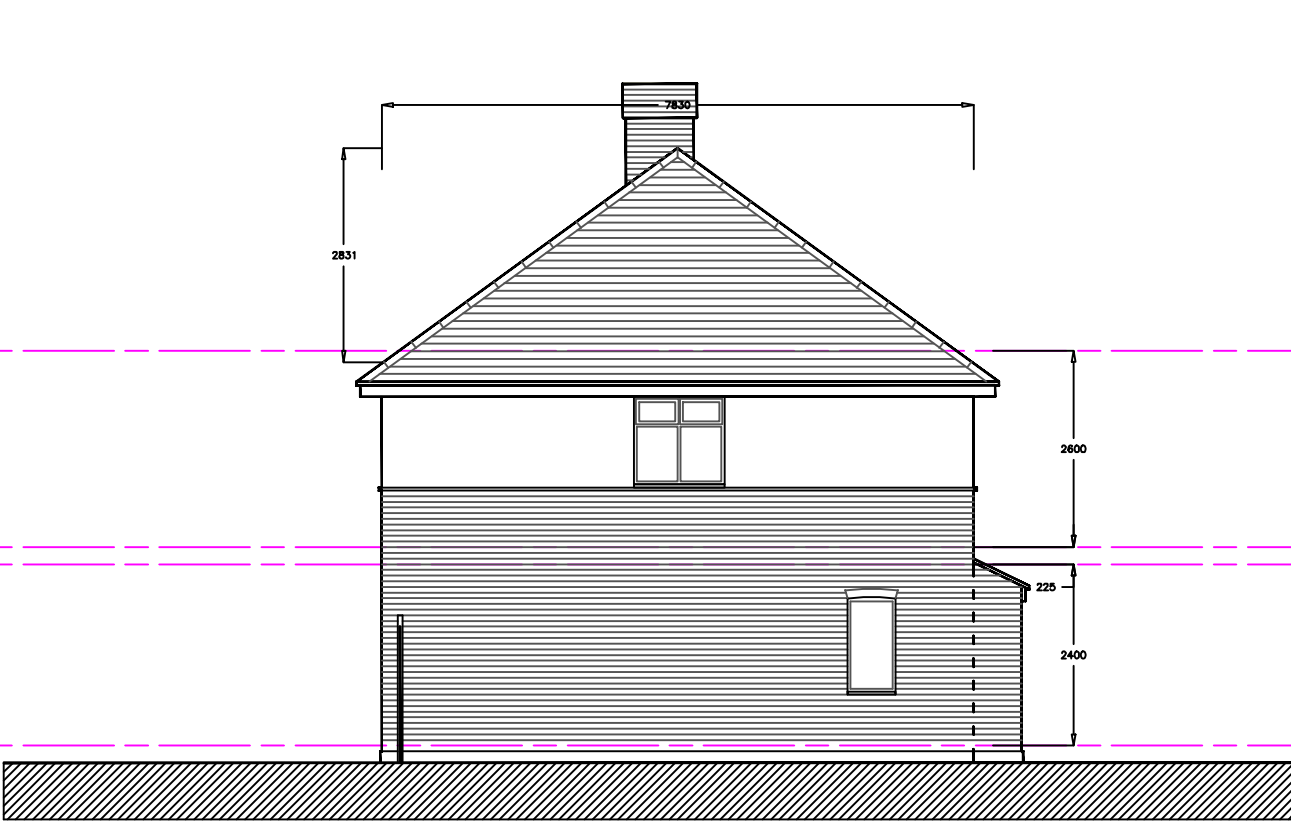

SIDE ELEVATION

© 2008 B. L. BHARADIA, BSc(Arch), M.A.Arch., 17 POPE CLOSE, FELTHAM, MIDDX. TW14 9PQ. bharadia.bharat@yahoo.co.uk tel; 07913 536633tel	
PROJECT 29 ROMNEY ROAD, HAYES UB4 8PU	
DRAWING TITLE EXISTING ELEVATIONS	
STATUS PLANNING	
SCALE 1:100,500@A3	BY BB
DATE 20.10.2023	CHECKED BY BB
DRAWING NO. 2023(AR)71-03	REV. --

