




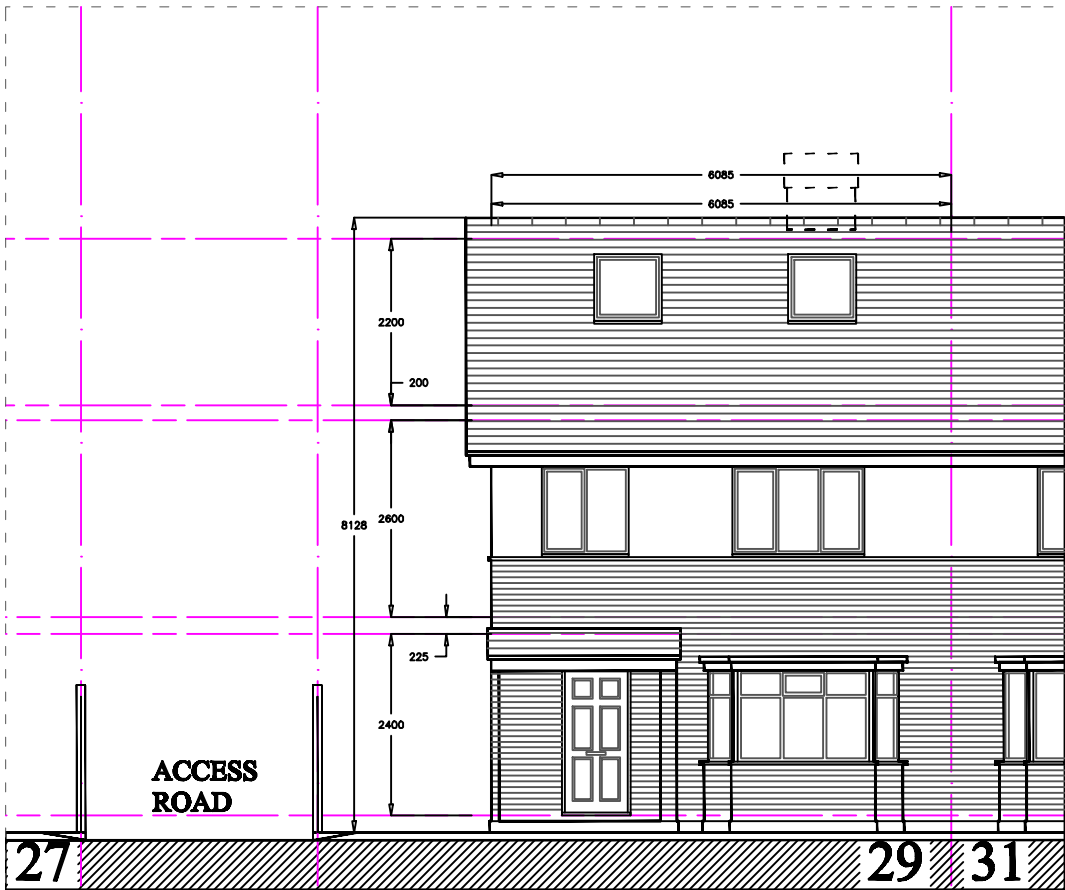


FRONT ELEVATION

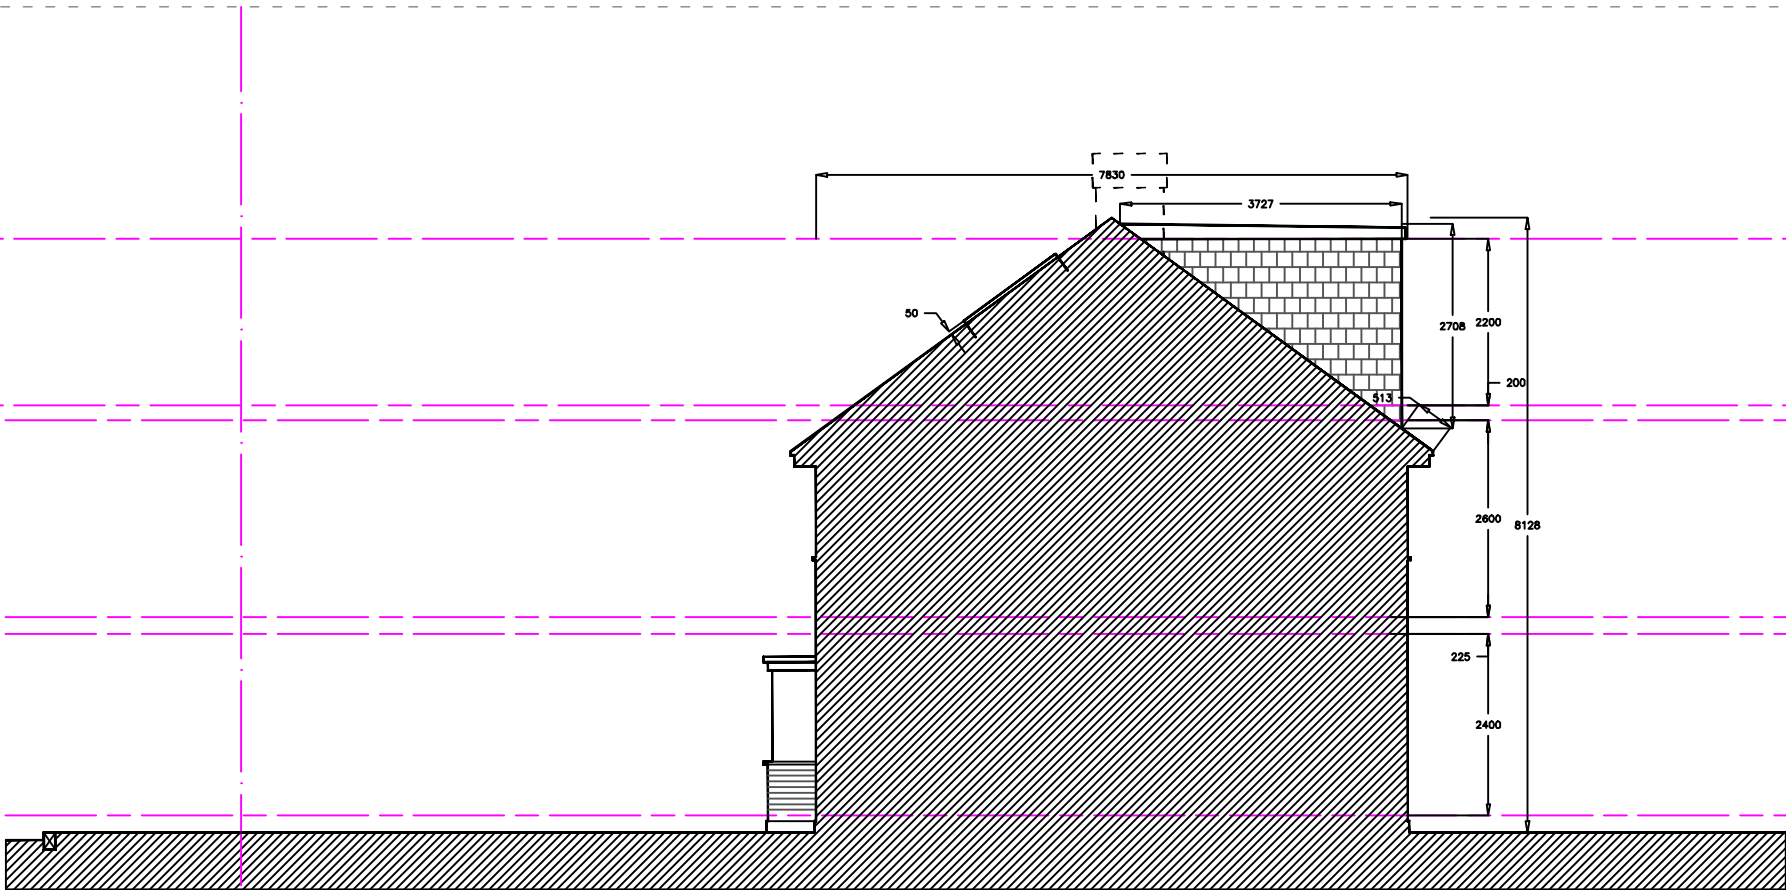

OTHER SIDE ELEVATION

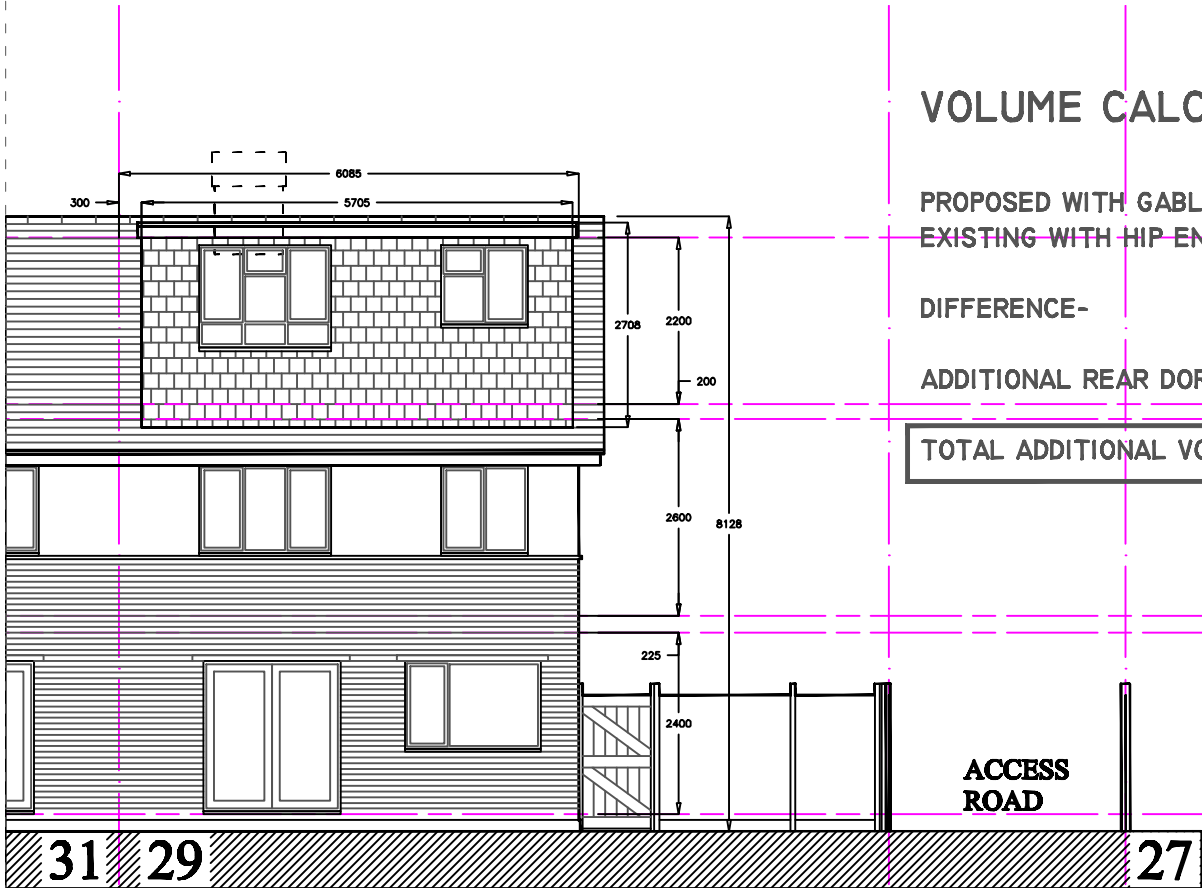

REAR ELEVATION

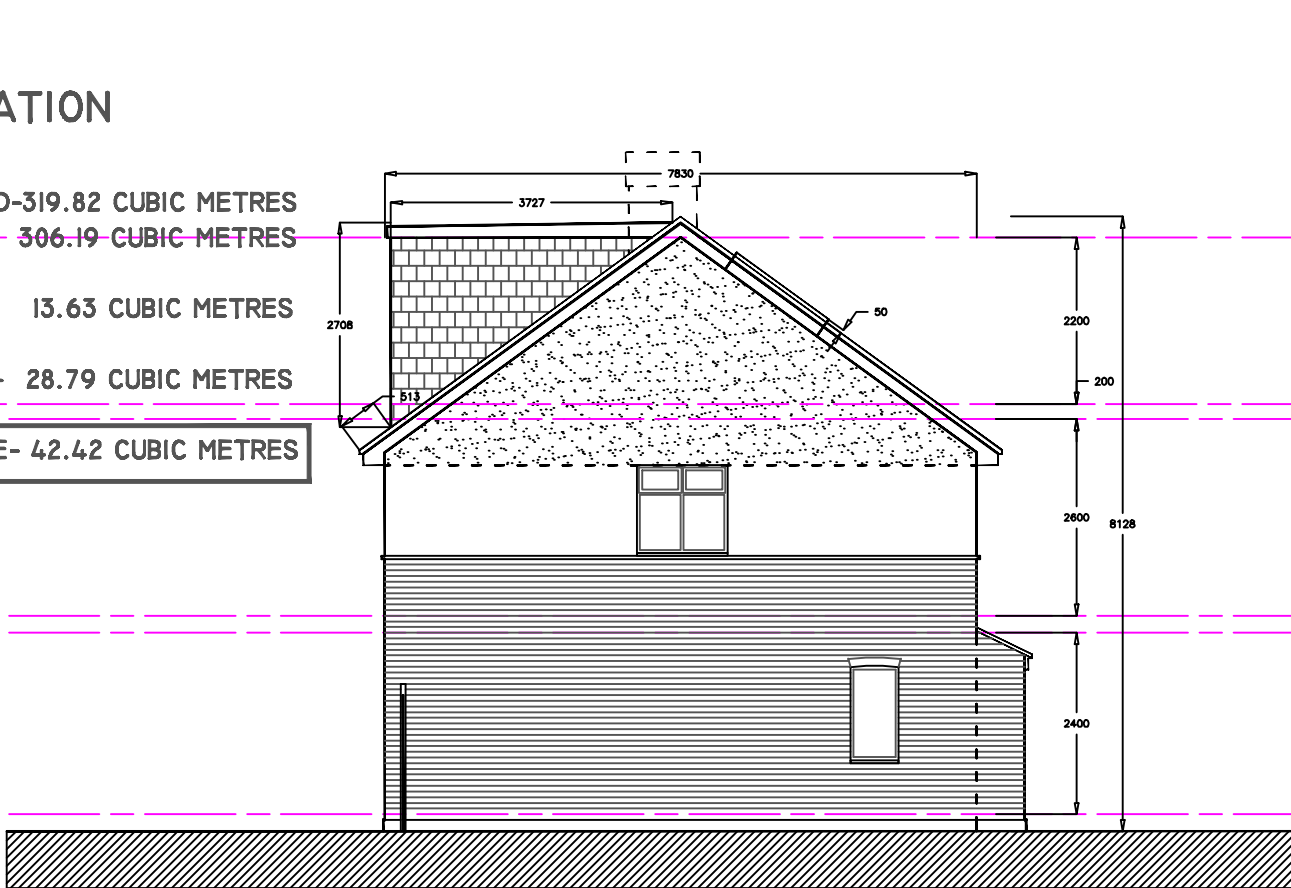

SIDE ELEVATION

VOLUME CALCULATION

PROPOSED WITH GABLE END-319.82 CUBIC METRES
EXISTING WITH HIP END- 306.19 CUBIC METRES

DIFFERENCE- 13.63 CUBIC METRES

ADDITIONAL REAR DORMER- 28.79 CUBIC METRES

TOTAL ADDITIONAL VOLUME- 42.42 CUBIC METRES

© 2008
B. L. BHARADIA, BSc(Arch), M.A.Arch.,
17 POPE CLOSE,
FELTHAM,
MIDDX. TW14 9PQ.
bharadia.bharat@yahoo.co.uk
tel; 07913 536633tel

PROJECT
29 ROMNEY ROAD,
HAYES UB4 8PU

DRAWING TITLE
PROPOSED ELEVATIONS &
VOLUME CALCULATION

STATUS
PLANNING

SCALE
1:100,1250@A3

DATE
20.10.2023

DRAWING NO.
2023(AR)71-05

REV.
